



NOTES


- Do not scale from this drawing, except for planning purposes.
- Check all dimensions on site.
- Subject to survey.
- Subject to site inspection.
- Site boundary lines are indicative only.

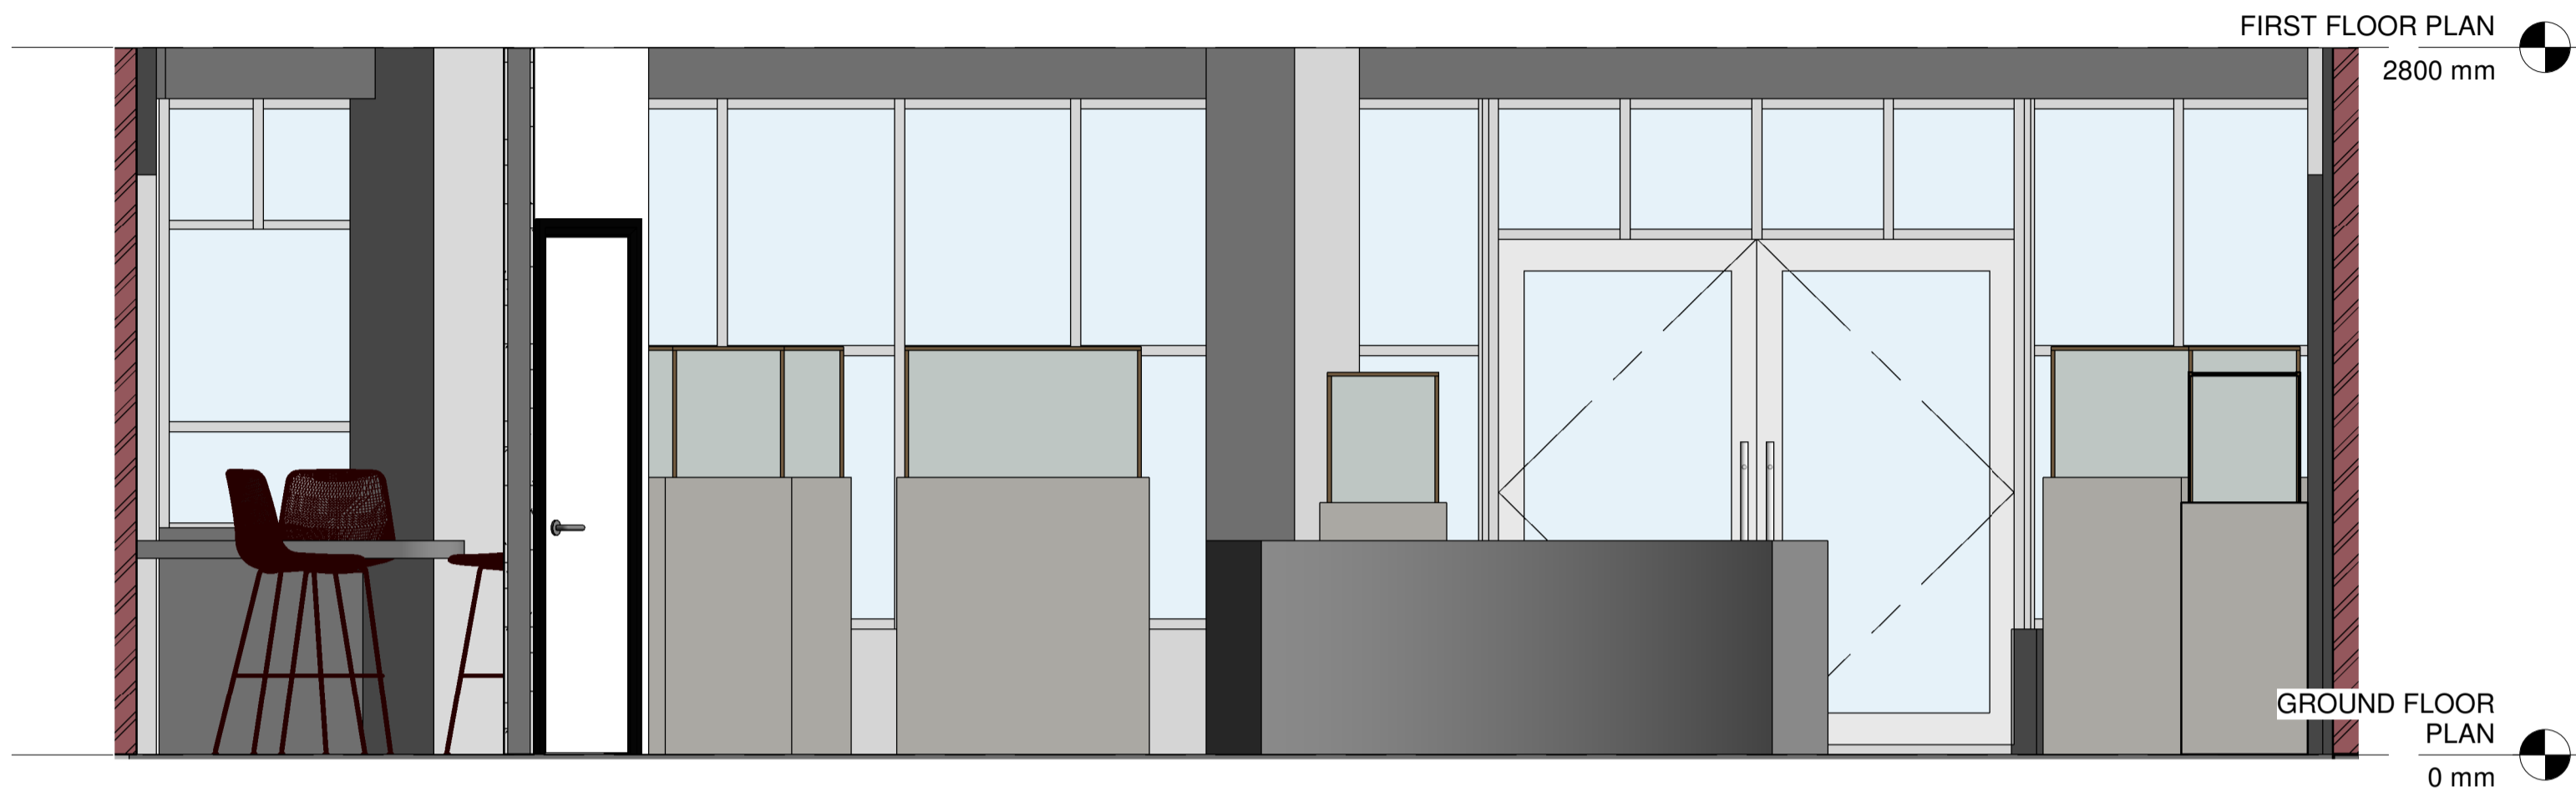

1 Ground Floor Internal Elevation A
1 : 25

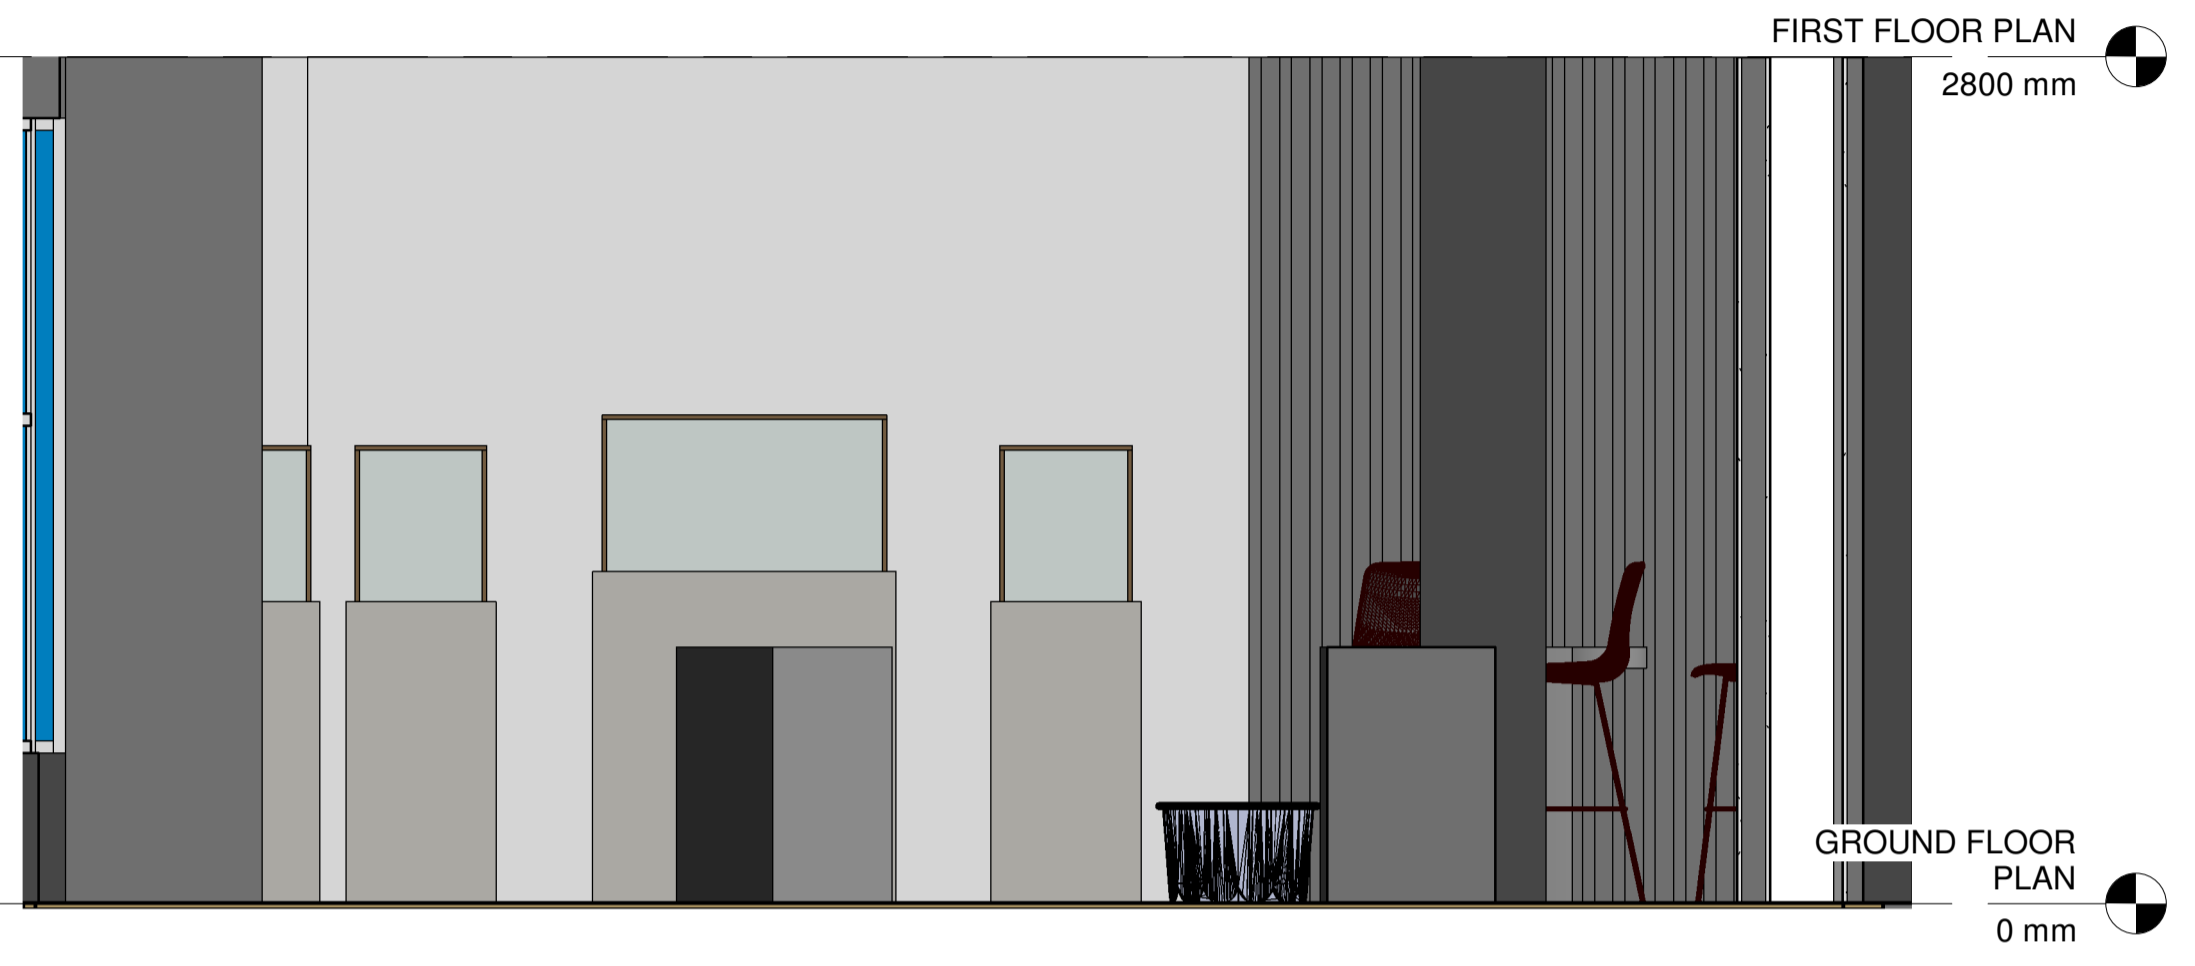

2 Ground Floor Internal Elevation B
1 : 25

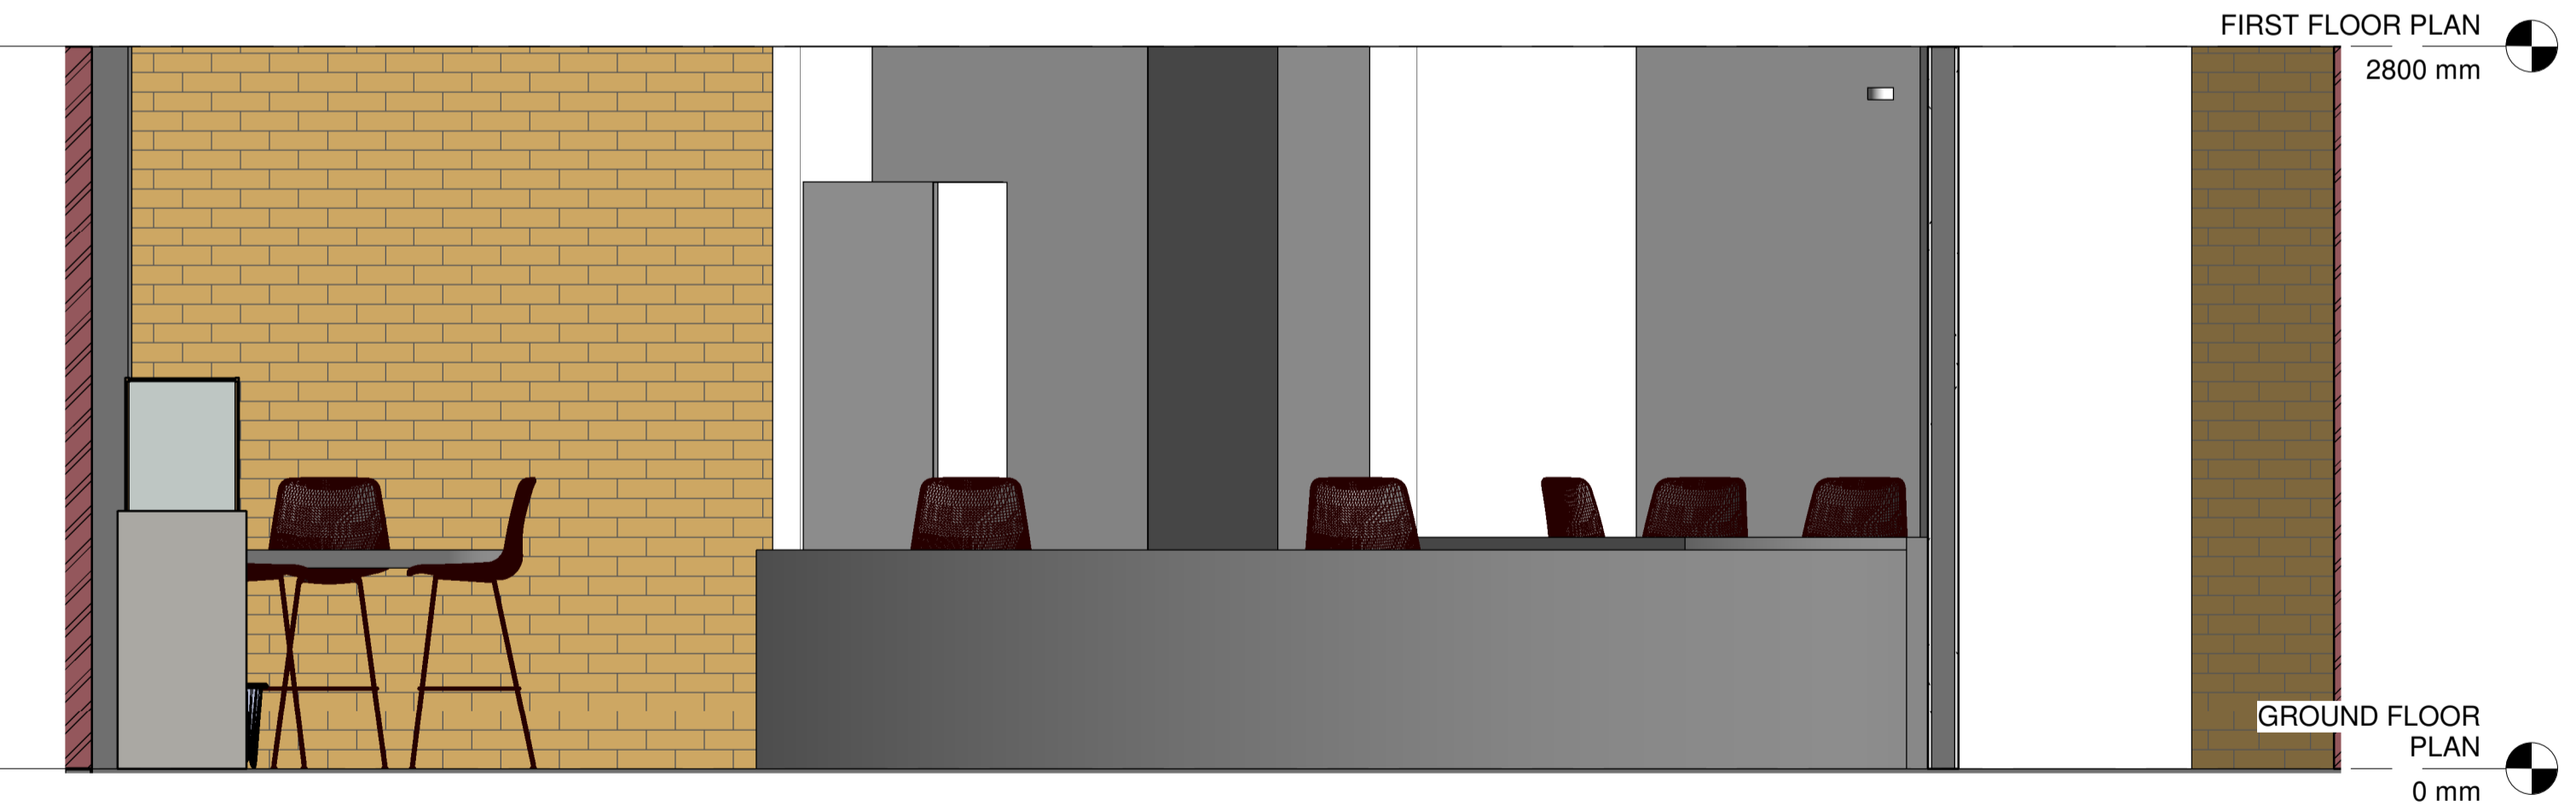

3 Ground Floor Internal Elevation C
1 : 25



4 Ground Floor Internal Elevation D
1 : 25

Rev	Date	By	Description
B	20.12.2024		Revision To Layout
A	25.11.2024		Form 3
	18.10.2024		Form 2

Revision Schedule	

project	T&H - New Store	
title	Proposed GF Internal Elevations	
sheet number	124	
project status	PRELIMINARY	
contract no.	scale 1 : 25 @ A1	
client ref.	T&H	
date	07/15/24	
drawn by	DS	
checked by	Checker	
project no.	drawing number	revision
P24-05	124	B
- level - type - sheet number		

**EXIMIUS
INTENTIO**