



NOTES

- Do not scale from this drawing, except for planning purposes.
- Check all dimensions on site.
- Subject to survey.
- Subject to site inspection.
- Site boundary lines are indicative only.

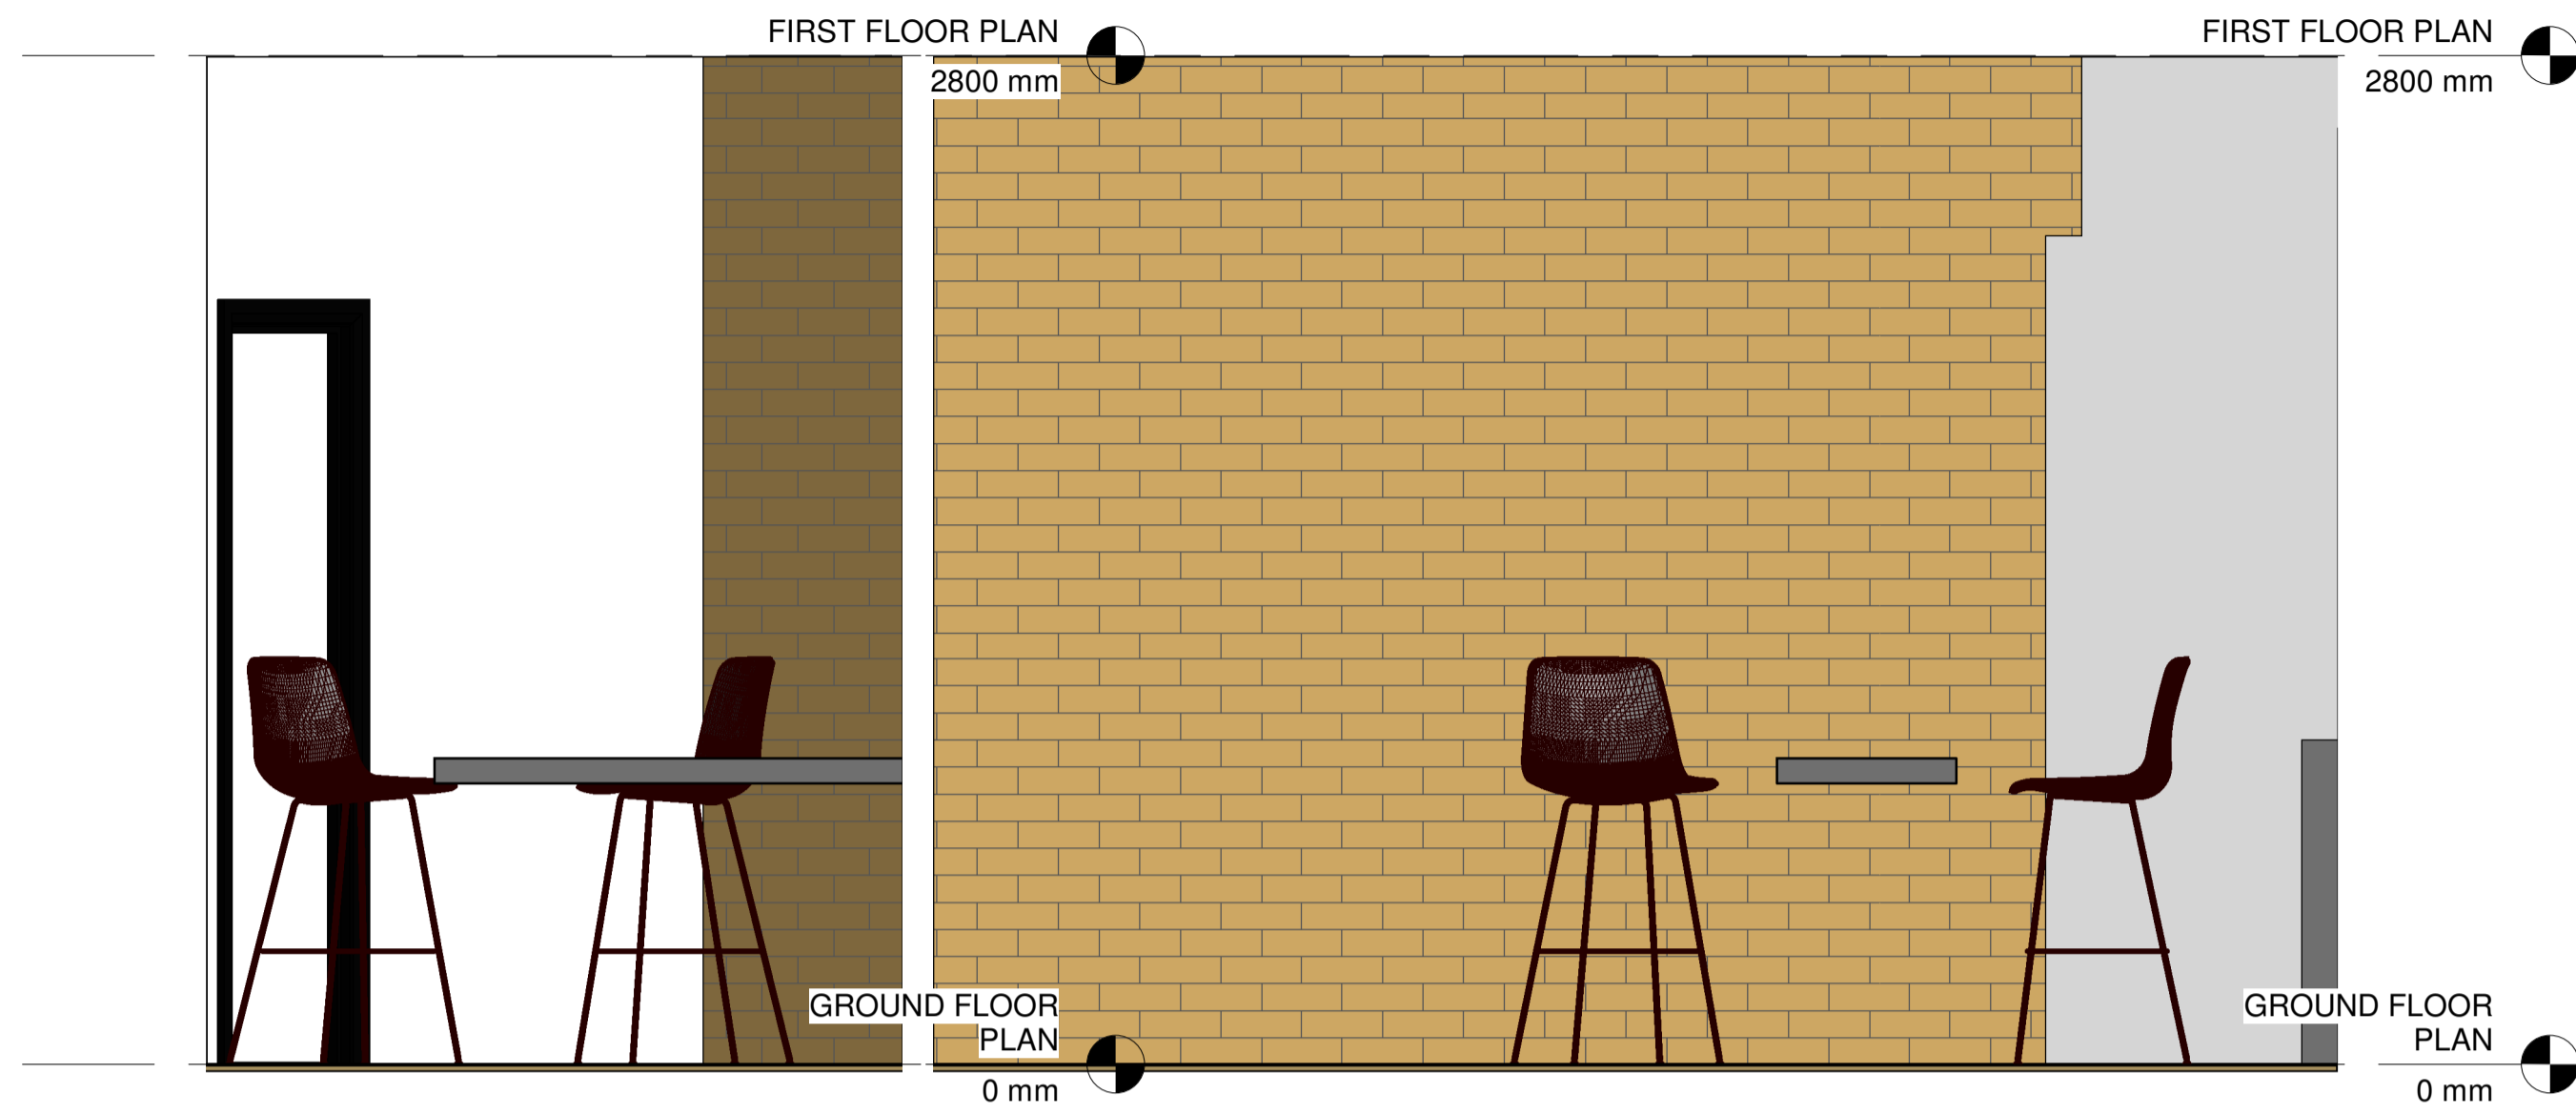


1 GF - Consultation 2 A
1 : 20

2 GF - Consultation 2 B
1 : 20

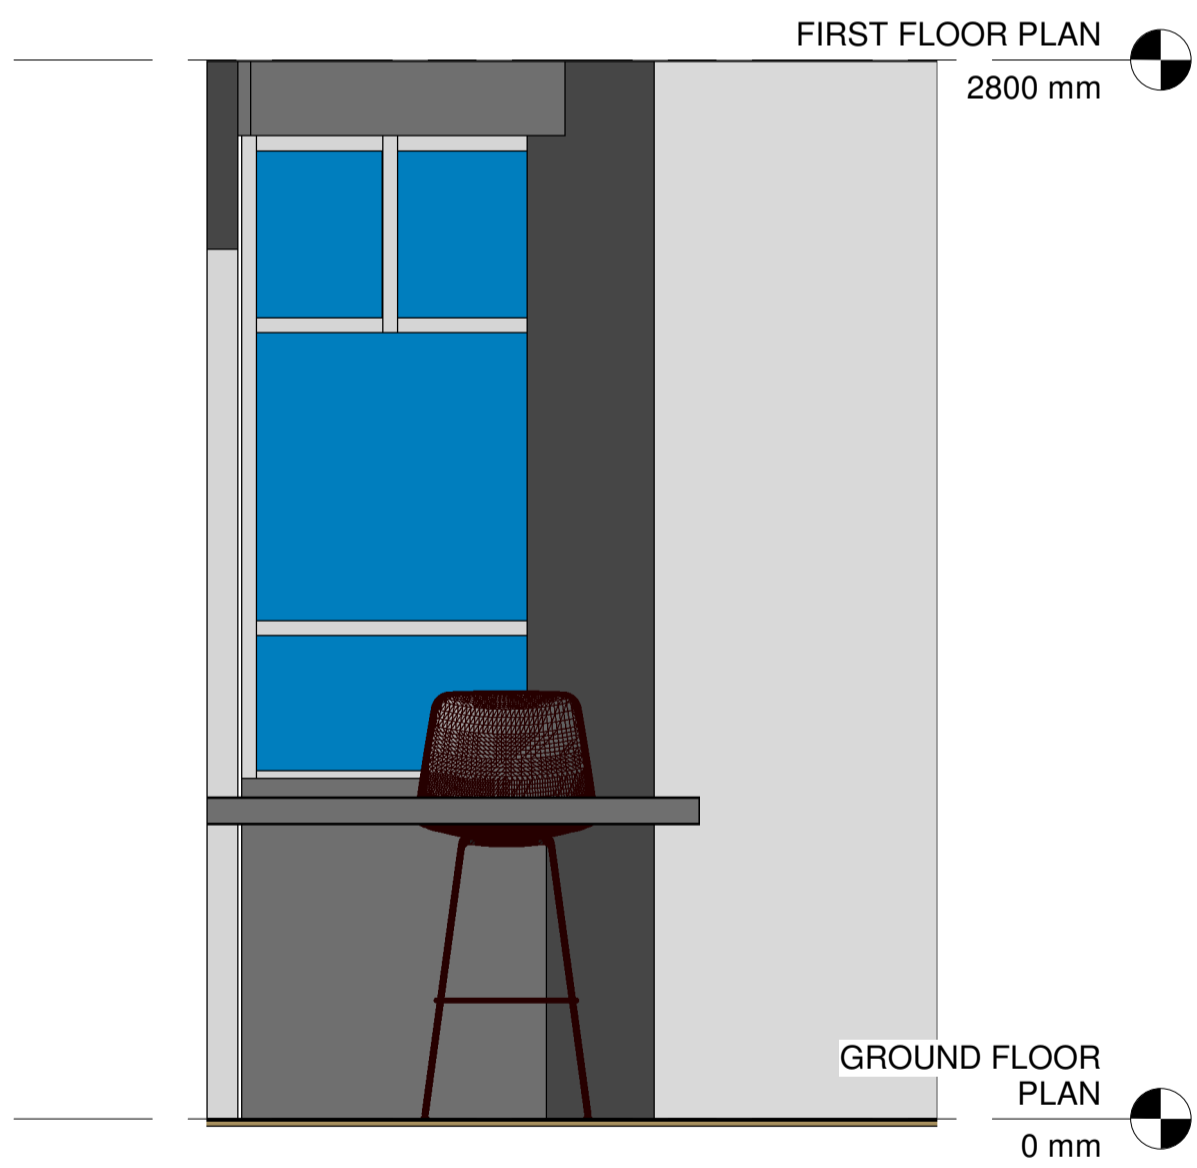

3 GF - Consultation 2 C
1 : 20

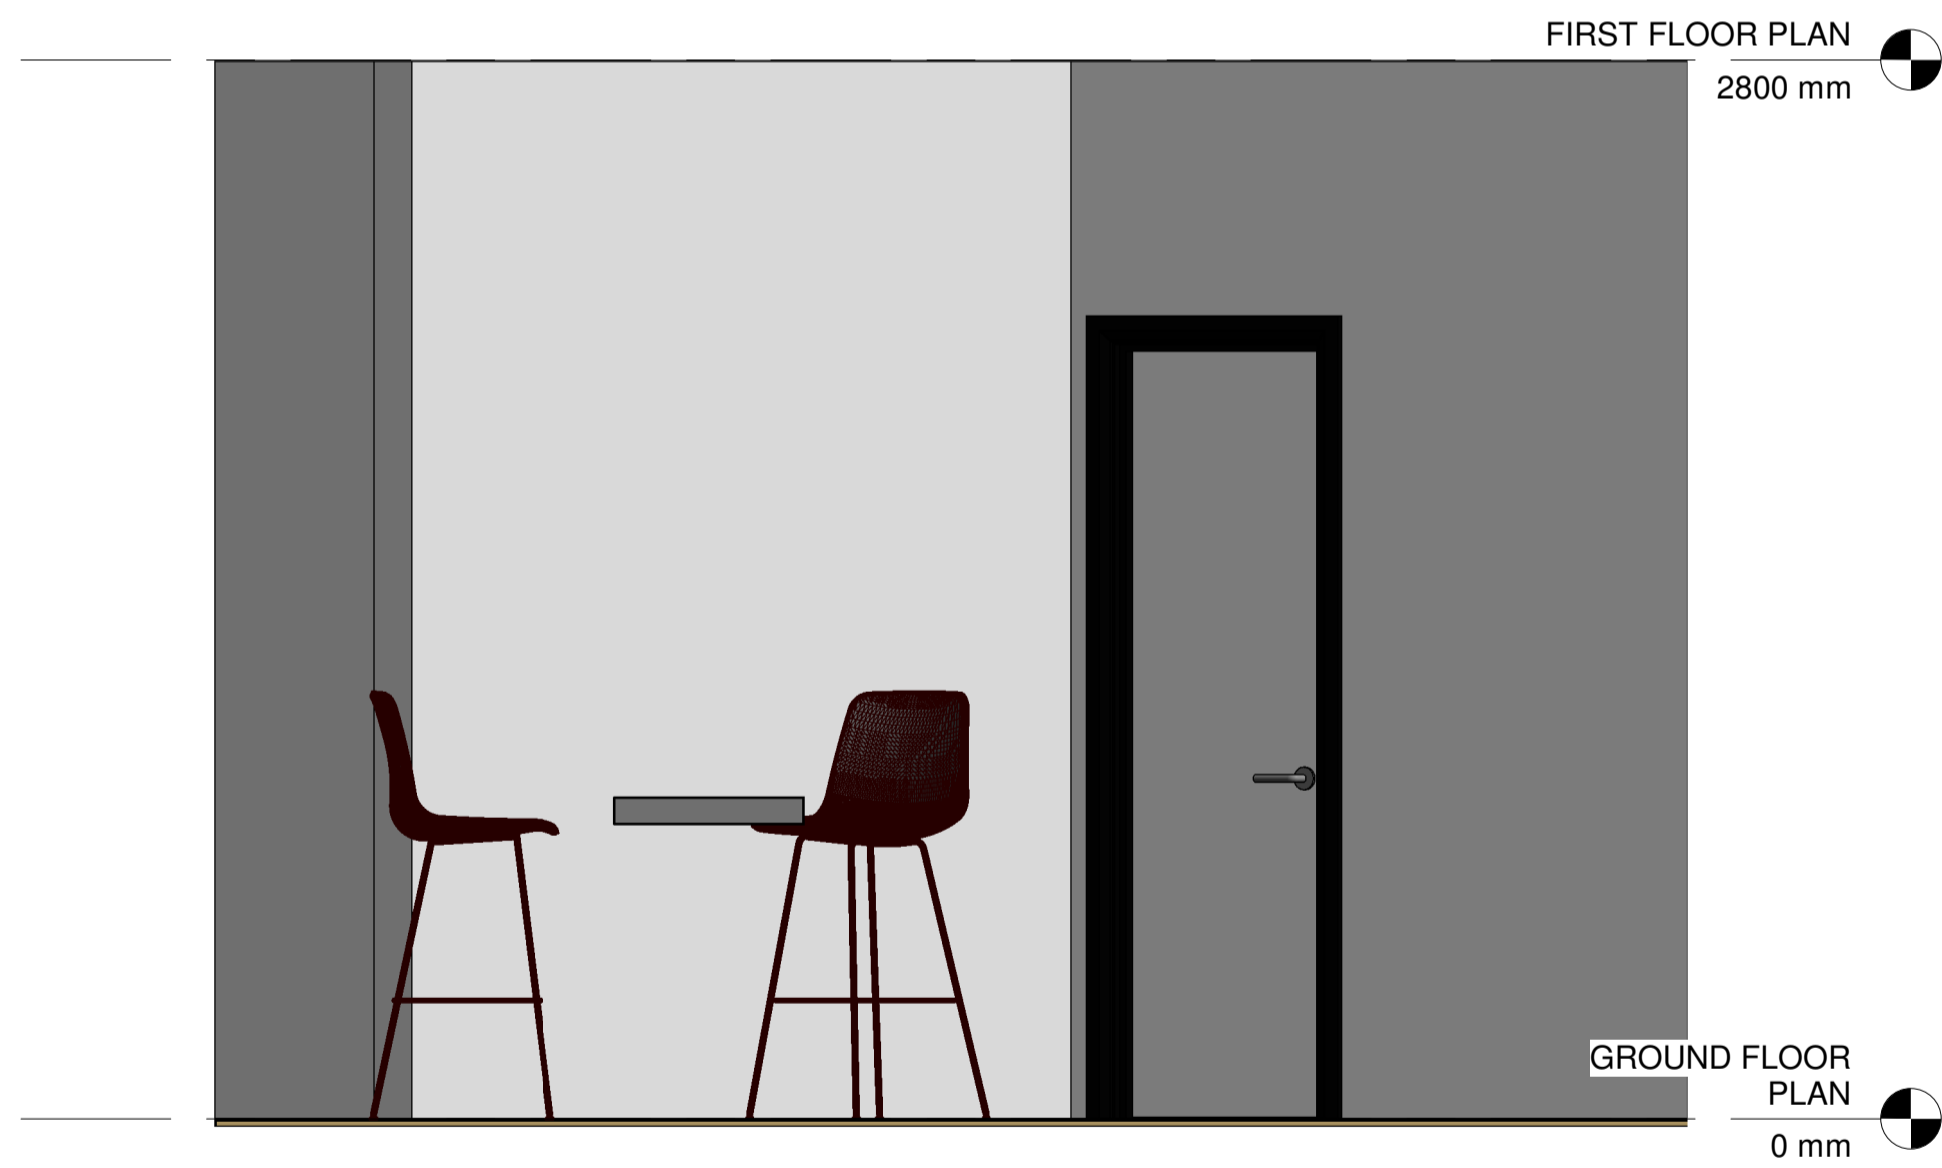

4 GF - Consultation 2 D
1 : 20

Rev	Date	By	Description
B	20.12.2024		Revision To Layout
A	25.11.2024		Form 3
	18.10.2024		Form 2

Revision Schedule	

project	T&H - New Store
title	Proposed Consultation 2 Internal Elevations
sheet number	127
project status	PRELIMINARY
contract no.	scale 1 : 20 @ A1
client ref. T&H	date 07/15/24
drawn by DS	checked by Checker
project no. P24-05	drawing number 127
	revision B

**EXIMIUS
INTENTIO**