



**NOTES**


- Do not scale from this drawing, except for planning purposes.
- Check all dimensions on site.
- Subject to survey.
- Subject to site inspection.
- Site boundary lines are indicative only.

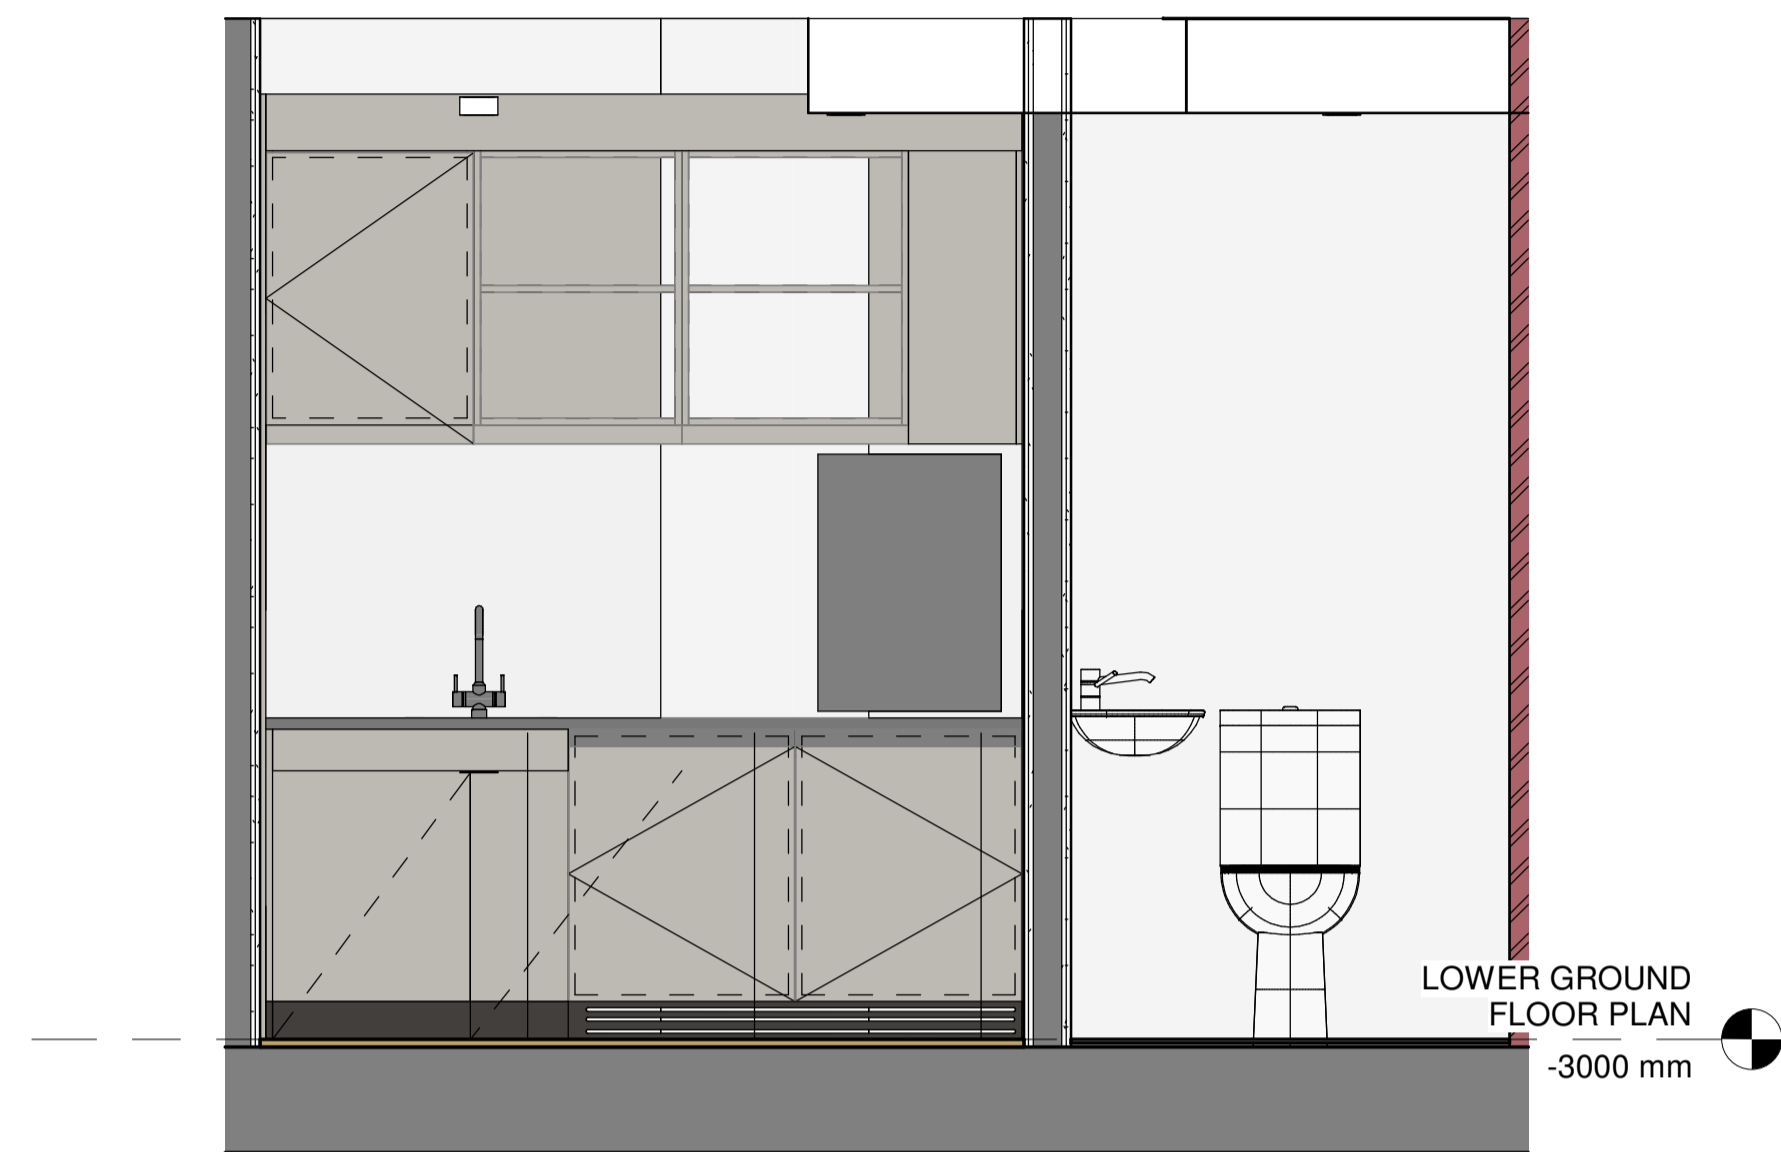

1 LGF - Kitchen  
1 : 20

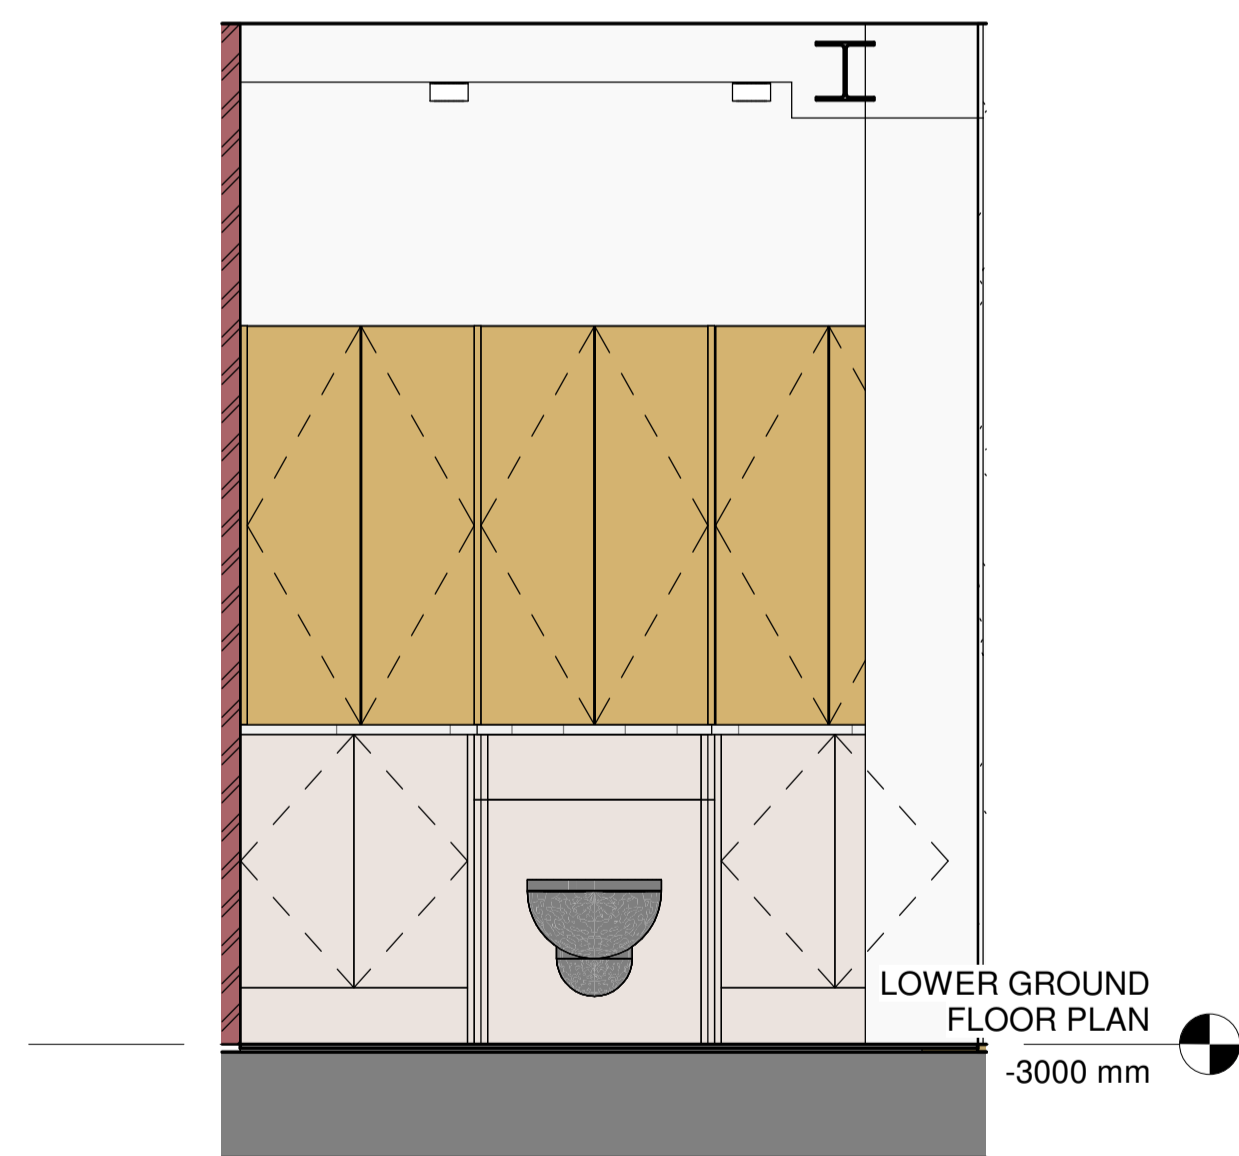

2 Lower Ground Floor - WC A  
1 : 20

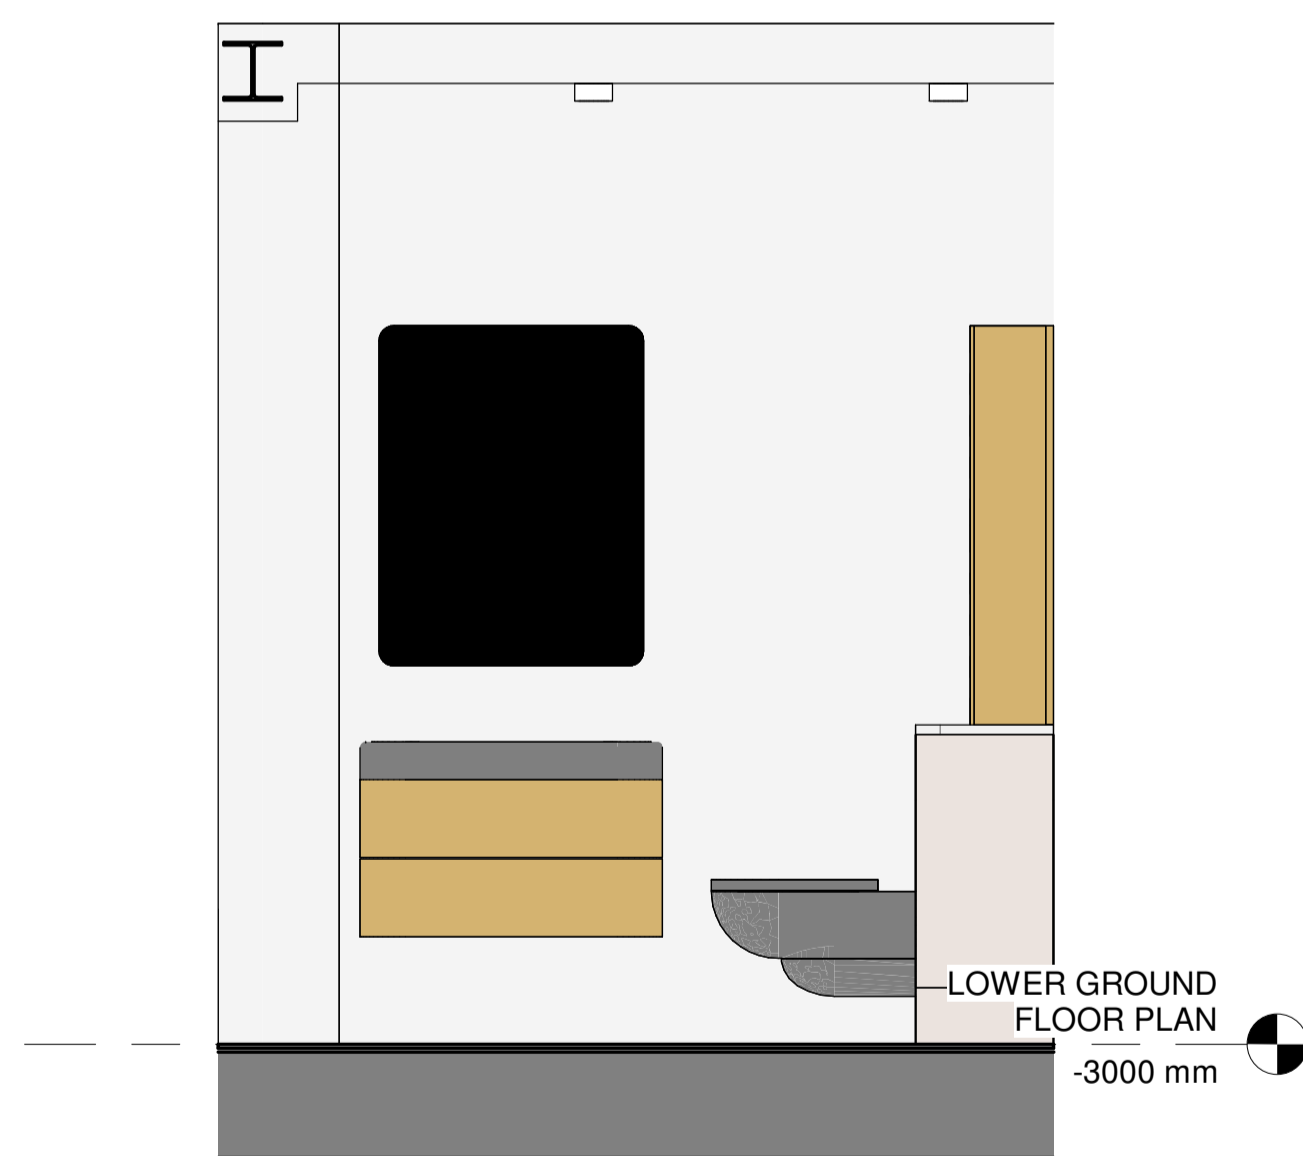

3 Lower Ground Floor - WC B  
1 : 20

B	20.12.2024	Revision To Layout	
A	25.11.2024	Form 3	
	18.10.2024	Form 2	
Rev	Date	By	Description

Revision Schedule

project  
T&H - New Store

title  
Proposed Staff Facilities Internal Elevations

sheet number  
**129**

project status  
PRELIMINARY

contract no. scale  
1 : 20 @ A1

client ref. date  
T&H 07/15/24

drawn by checked by  
DS Checker

project no. P24-05	drawing number 129	revision B
- level - type - sheet number		

**EXIMIUS  
INTENTIO**