



**2** Balustrade elevation  
 (24)01 Scale: 1:2@A3 1:1@A1

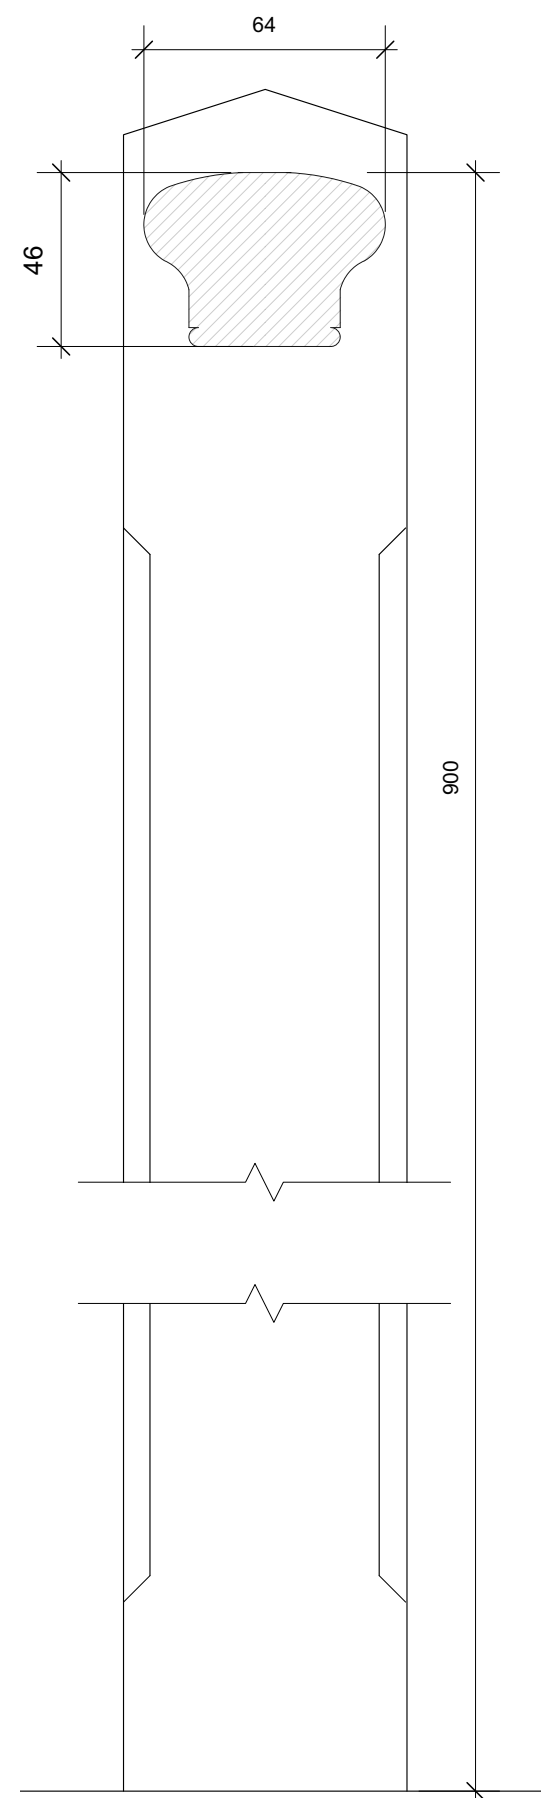

**3** Balustrade Section  
 (24)01 Scale: 1:2@A3 1:1@A1

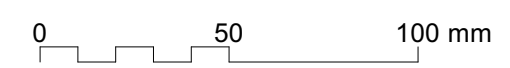

Notes		
Revisions		
Kelley House 18-20 Royal College Street NW1  Balustrade details Basement & Third Floor		
<b>ROGER MEARS ARCHITECTS LLP</b> Union Chapel, Compton Avenue London N1 2XD  <small>rma@rmears.co.uk tel 020 7359 8222</small> <small>www.rmears.co.uk © Roger Mears Architects LLP</small>		
Date Sep 2024	Scale 1:2@A3 1:1@A1	
Job No. 2245	Dwg No. <b>(24)01</b>	Rev