



Notes

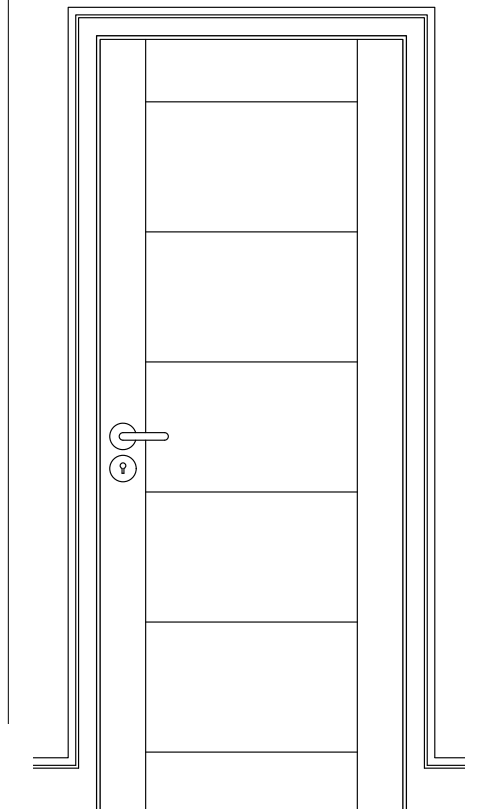

3 Existing internal door

(31)05 Scale: 1:20

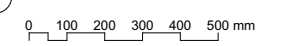

Revisions

Kelley House
18-20 Royal College Street
NW1

Internal doors details


ROGER MEARS ARCHITECTS LLP
Union Chapel, Compton Avenue London N1 2XD

rma@rmears.co.uk tel 020 7359 8222
www.rmears.co.uk © Roger Mears Architects LLP


Date Sep 2024	Scale 1:10@A3
------------------	------------------

Job No. 2245	Dwg No. (31)05	Rev
-----------------	--------------------------	-----

2
(31)10

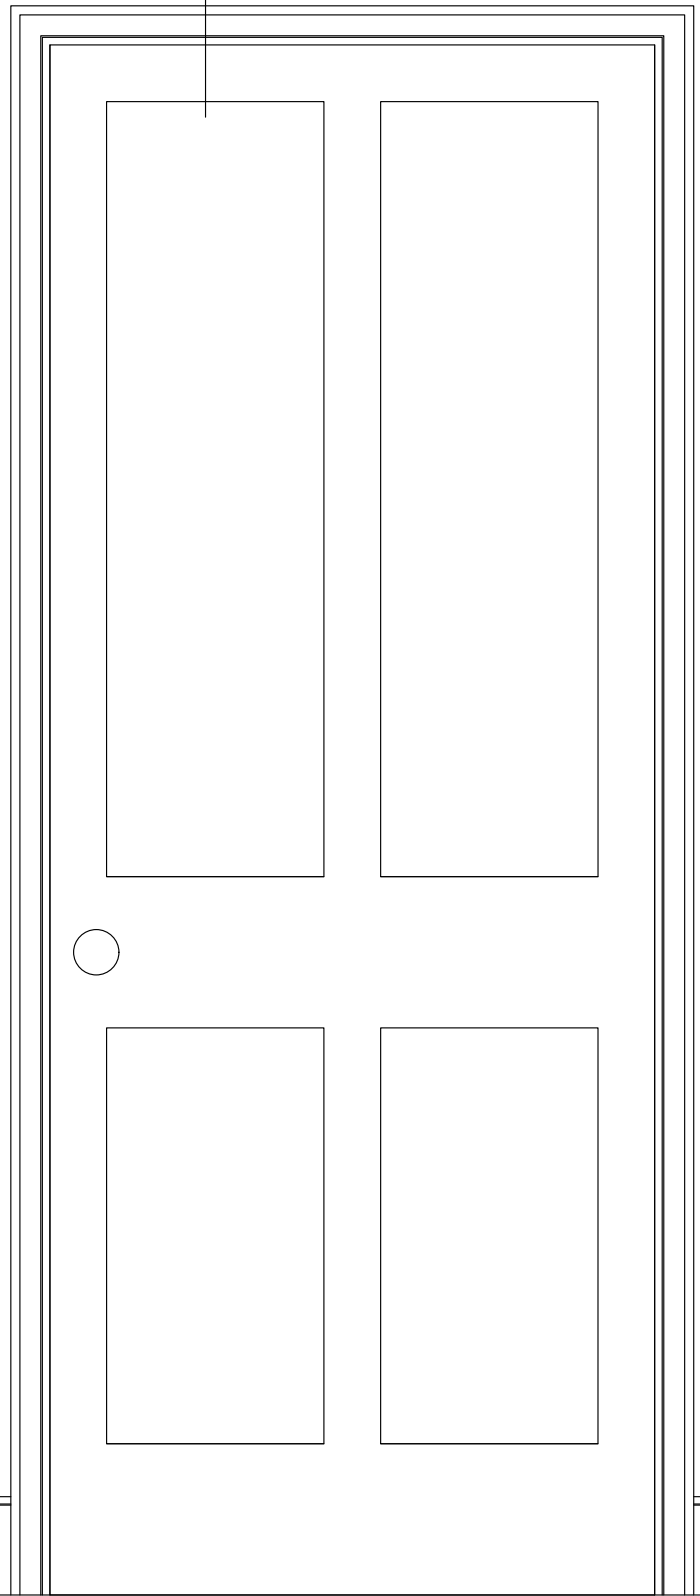


2
(43)01

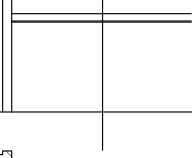


2 Door Basement, second and third floor
(31)05 Scale: 1:10

1
(31)10

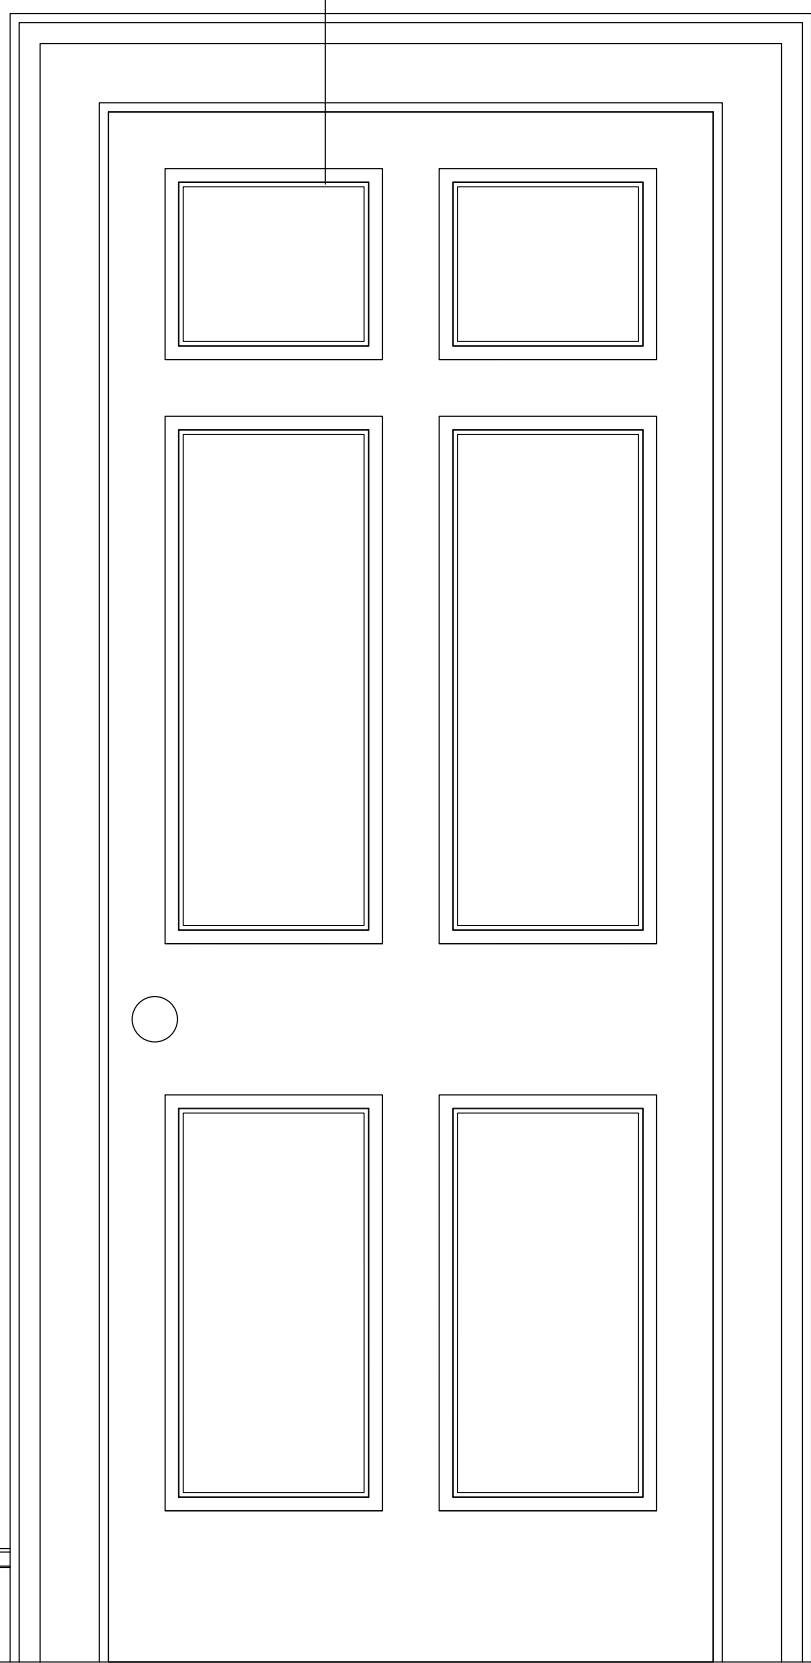

1
(43)01

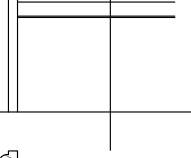

1 Door to Ground and First floor
(31)05 Scale: 1:10

