


DISCLAIMER

DO NOT SCALE FROM THIS DRAWING. FIGURED DIMENSIONS ARE TAKEN TO STRUCTURE UNLESS INDICATED OTHERWISE. ALL DIMENSIONS TO BE CHECKED ON SITE PRIOR TO COMMENCEMENT OF WORK. DRAWING TO BE READ IN CONJUNCTION WITH ALL OTHER ARCHITECT'S DRAWINGS, CONSULTANT'S AND SPECIALIST'S DRAWINGS, CONSTRUCTION NOTES, SPECIFICATIONS AND EMPLOYER'S REQUIREMENTS WHERE APPLICABLE. ANY DISCREPANCY MUST BE BROUGHT TO THE ATTENTION OF AHR. IF IN DOUBT, ASK. ANY MODIFICATION TO THIS DRAWING MUST BE CARRIED OUT BY AHR. THIS DRAWING REMAINS UNDER THE COPYRIGHT OF AHR ARCHITECTS LIMITED. PLEASE OBTAIN PERMISSION BEFORE COPYING. WHERE METHOD OF CONSTRUCTION INCORPORATES TIMBER/LIGHT GAUGE STEEL FRAME ALL ELEMENTS OF FRAME INCLUDING STUD LOCATIONS, NOGGINS, SHEATHING, LINTELS, TRUSSES AND WIND BRACING TO BE TO FRAME MANUFACTURER'S DESIGN, DETAIL AND SPECIFICATION. ALL STRUCTURAL ELEMENTS ARE SHOWN INDICATIVELY. FOR ALL ELEMENTS OF STRUCTURE REFER TO STRUCTURAL ENGINEER'S AND SPECIALIST SUBCONTRACTOR/FABRICATOR'S DESIGN, DETAIL AND SPECIFICATION. ALL MECHANICAL AND ELECTRICAL ELEMENTS ARE SHOWN INDICATIVELY. FOR ALL M&E INSTALLATIONS REFER TO BUILDING SERVICES ENGINEER'S AND SPECIALIST SUBCONTRACTOR'S DESIGN, DETAIL AND SPECIFICATION.

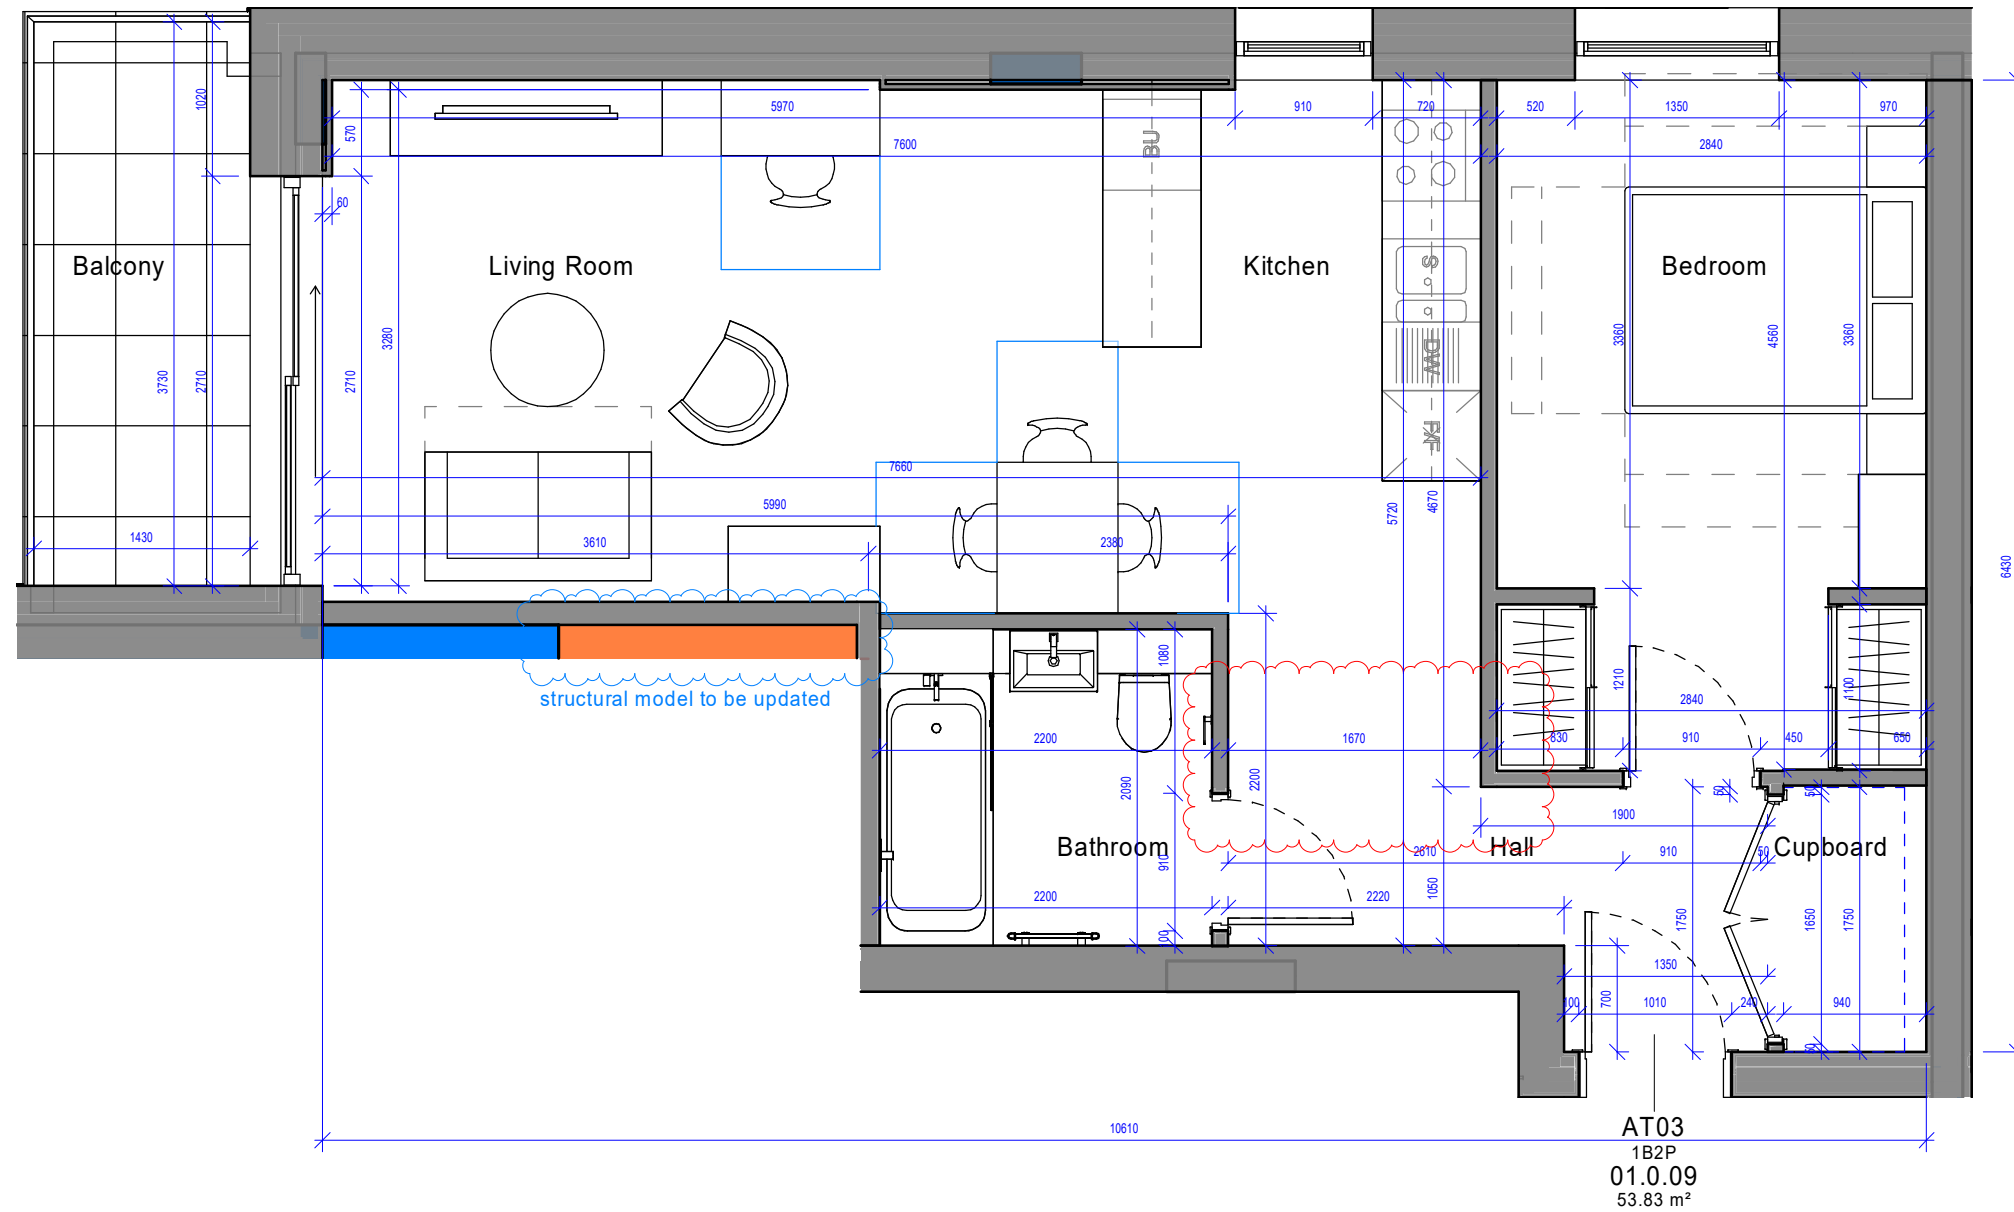

P2	Apartment Layouts Amended	19.07.22	EK	KL
P1	Apartment Layouts - First Issue	28.06.22	EK	KL
Rev	Description	Date	Dr by	App by
original by	date created	approved by		
EK	28/06/22	KL		

AHR London Ltd
5-8 Hardwick Street
London
EC1R 4RG
United Kingdom

T +44(0)20 78379789
E london@ahr.co.uk
www.ahr.co.uk

client name	GM London		
project	19-37 Highgate Road		
drawing	Apartment Type 03		
computer file	C:\Revit	plot date	19.07.2022
Project\HR-AHR-ZZ-M3-A-001_Ewelina.Kielak.rvt			
project number	2019.00386.001	scale	1 : 50 @A3
drawing number	HR-AHR-B1-ZZ-DR-A-70103	rev	P2
		issue stat	S1

This drawing is to be read in conjunction with all related drawings. All dimensions must be checked and verified on site before commencing any work or producing shop drawings. The originator should be notified immediately of any discrepancy. This drawing is copyright and remains the property of AHR.

Apartments Schedule-AT03

Apartment Type	Name	Level	Area	Count
AT03	1B2P	Level 1	53.83 m ²	1
AT03	1B2P	Level 2	53.83 m ²	1
AT03	1B2P	Level 3	53.83 m ²	1
Grand total: 3			161.49 m ²	3

