


### Apartments Schedule-AT09

Apartment Type	Name	Level	Area	Count
AT09	2B4P	Level 1	73.31 m <sup>2</sup>	1
AT09	2B4P	Level 2	73.32 m <sup>2</sup>	1
AT09	2B4P	Level 3	73.32 m <sup>2</sup>	1
AT09	2B4P	Level 4	73.32 m <sup>2</sup>	1
Grand total: 4			293.26 m <sup>2</sup>	4

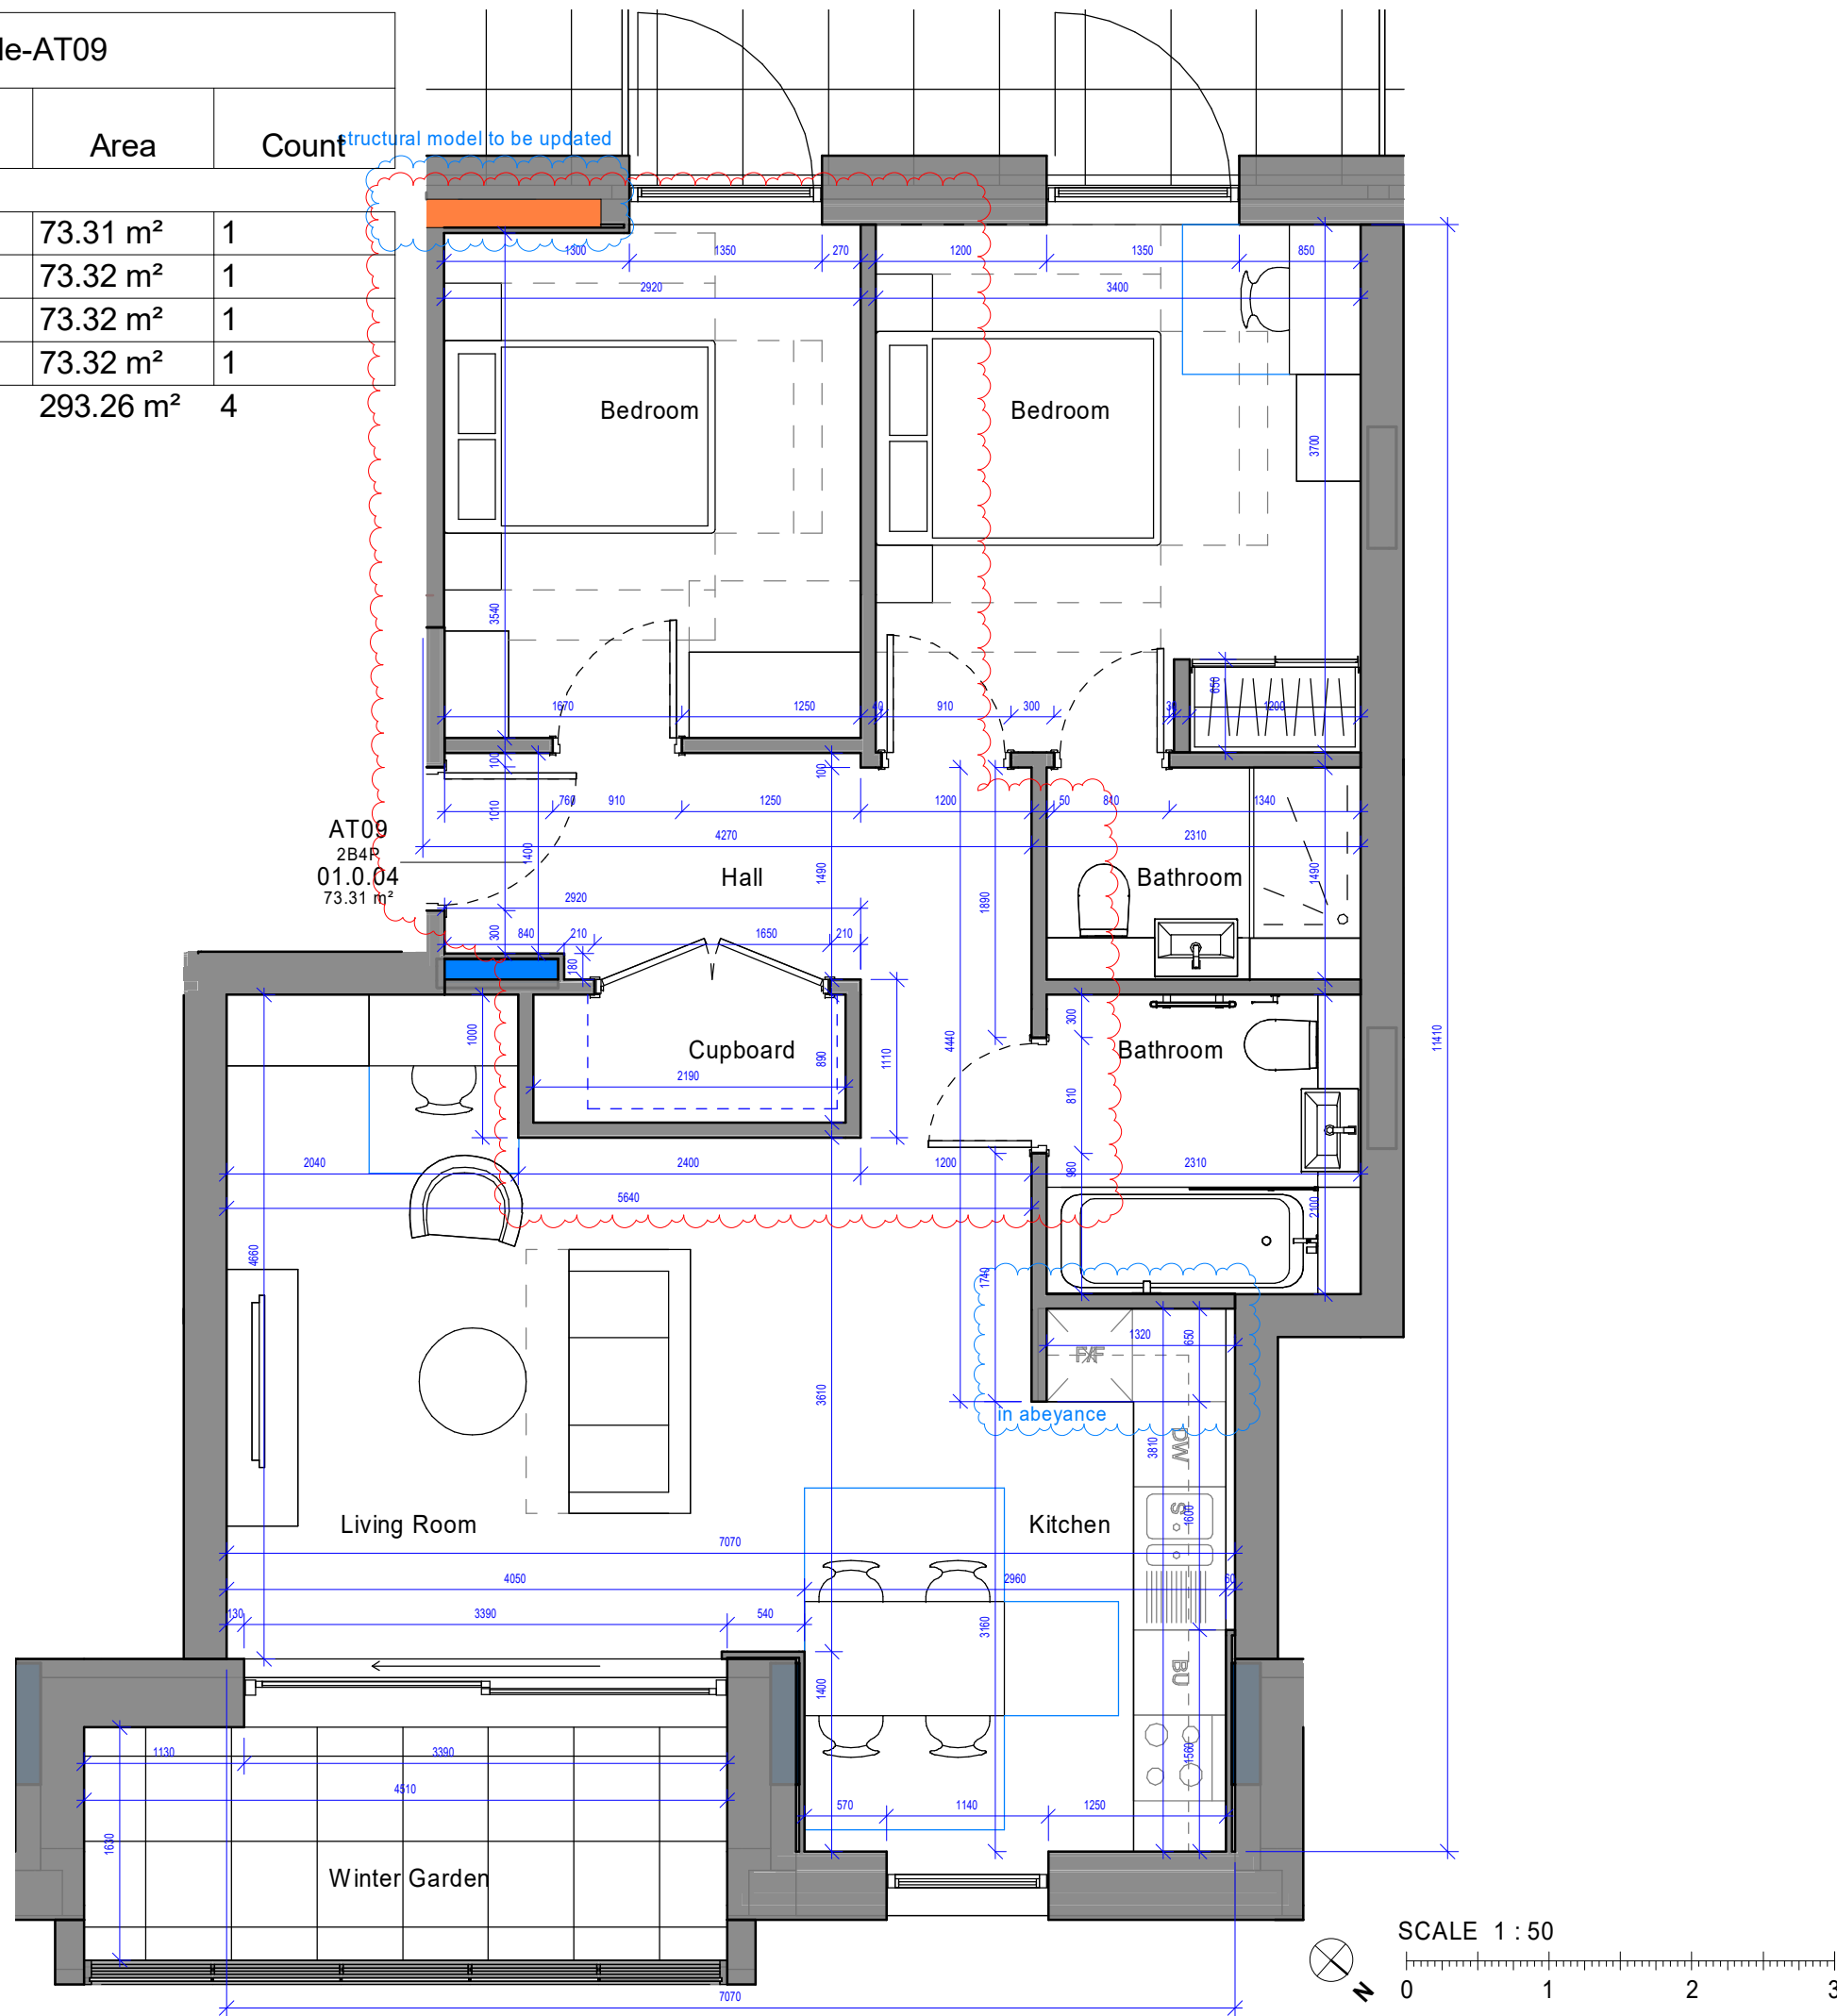

### DISCLAIMER

DO NOT SCALE FROM THIS DRAWING. FIGURED DIMENSIONS ARE TAKEN TO STRUCTURE UNLESS INDICATED OTHERWISE. ALL DIMENSIONS TO BE CHECKED ON SITE PRIOR TO COMMENCEMENT OF WORK. DRAWING TO BE READ IN CONJUNCTION WITH ALL OTHER ARCHITECT'S DRAWINGS, CONSULTANT'S AND SPECIALIST'S DRAWINGS, CONSTRUCTION NOTES, SPECIFICATIONS AND EMPLOYER'S REQUIREMENTS WHERE APPLICABLE. ANY DISCREPANCY MUST BE BROUGHT TO THE ATTENTION OF AHR. IF IN DOUBT, ASK. ANY MODIFICATION TO THIS DRAWING MUST BE CARRIED OUT BY AHR. THIS DRAWING REMAINS UNDER THE COPYRIGHT OF AHR ARCHITECTS LIMITED. PLEASE OBTAIN PERMISSION BEFORE COPYING. WHERE METHOD OF CONSTRUCTION INCORPORATES TIMBER/LIGHT GAUGE STEEL FRAME ALL ELEMENTS OF FRAME INCLUDING STUD LOCATIONS, NOGGINS, SHEATHING, LINTELS, TRUSSES AND WIND BRACING TO BE TO FRAME MANUFACTURER'S DESIGN, DETAIL AND SPECIFICATION. ALL STRUCTURAL ELEMENTS ARE SHOWN INDICATIVELY. FOR ALL ELEMENTS OF STRUCTURE REFER TO STRUCTURAL ENGINEER'S AND SPECIALIST SUBCONTRACTOR/FABRICATOR'S DESIGN, DETAIL AND SPECIFICATION. ALL MECHANICAL AND ELECTRICAL ELEMENTS ARE SHOWN INDICATIVELY. FOR ALL M&E INSTALLATIONS REFER TO BUILDING SERVICES ENGINEER'S AND SPECIALIST SUBCONTRACTOR'S DESIGN, DETAIL AND SPECIFICATION.

Rev	Description	Date	Dr by	App by
P2	Apartment Layouts Amended	19.07.22	EK	KL
P1	Apartment Layouts - First Issue	28.06.22	EK	KL
original by	date created	approved by		
EK	28/06/22	KL		

**AHR** London Ltd  
5-8 Hardwick Street  
London  
EC1R 4RG  
United Kingdom

T +44(0)20 78379789  
E london@ahr.co.uk  
www.ahr.co.uk

client name	GM London		
project	19-37 Highgate Road		
drawing	Apartment Type 09		
computer file	plot date		
C:\Revit Project\HR-AHR-ZZ-ZZ-M3-A-001_Ewelina.Kielak.rvt	19.07.2022		
project number	scale		
2019.00386.001	1 : 50 @A3		
drawing number	rev	issue	stat
HR-AHR-B1-ZZ-DR-A-70109	P2	S1	

This drawing is to be read in conjunction with all related drawings. All dimensions must be checked and verified on site before commencing any work or producing shop drawings. The originator should be notified immediately of any discrepancy. This drawing is copyright and remains the property of AHR.

SCALE 1 : 50

