


GENERAL NOTES

NOTE : THIS DRAWING TO BE READ IN CONJUNCTION WITH ALL STANDARD DETAILS & SPECIFICATIONS. ALL DIMENSIONS TO BE VERIFIED ON SITE. ALL WORKS TO COMPLY WITH CURRENT BUILDING REGULATIONS

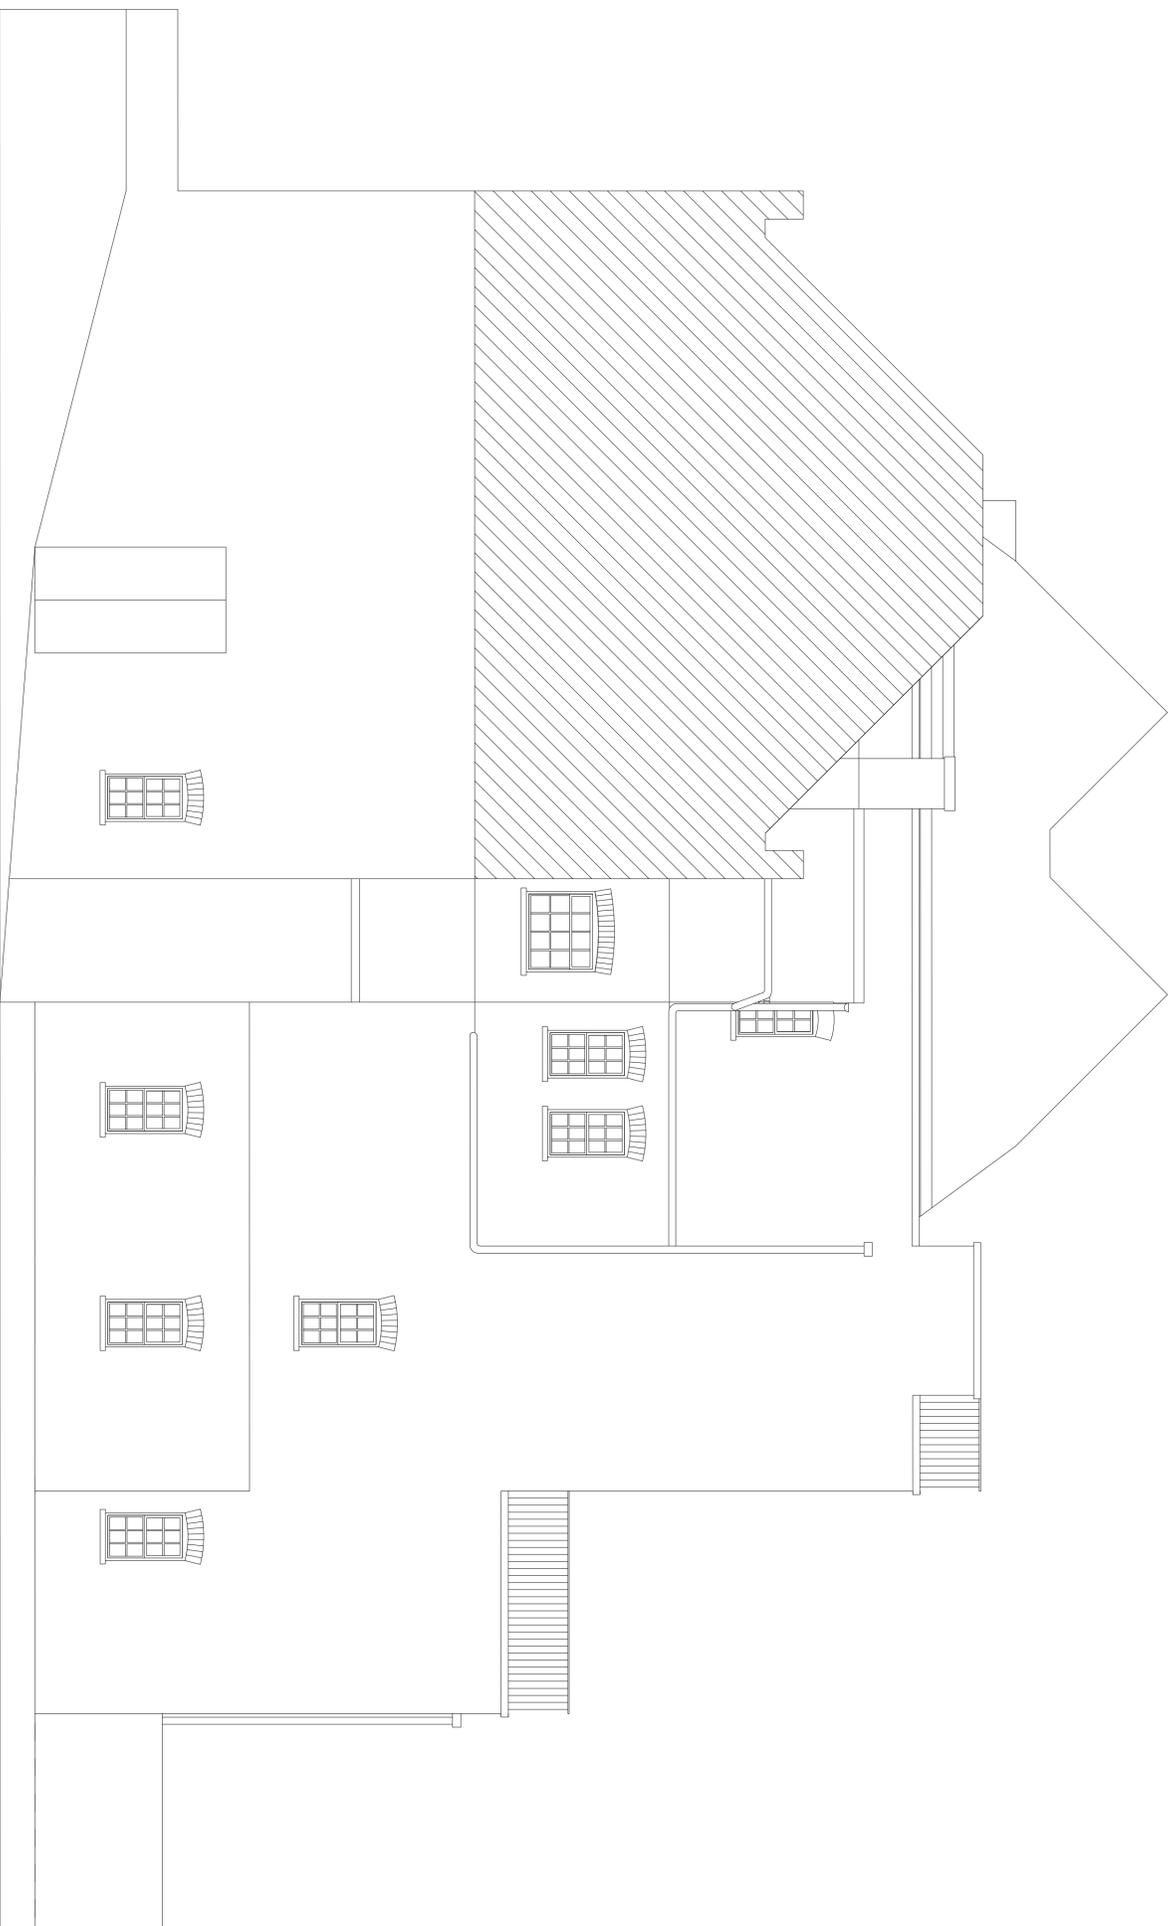

**Existing Section
A-A**

REV	REVISION DETAIL	DATE

PLANNING

CLIENT
Pond Street Management Ltd



 Chartered Building Surveyors
 Unit 2, 6/7 St Mary at Hill, London, EC3R 8EE
 Tel: 020 7100 1227 Fax: 020 7929 6714
 Website: www.dasebc.co.uk

PROJECT
**21 Pond Street
London
NW3 2PN**

ORIG. TITLE
**Existing
Section
A-A**

CAD REFERENCE

SCALE	DRAWN BY	CHECKED	APPROVED	DATE
1:50@A1	JCL	NJG	NJG	06/12/2024

PRG. No. **BBC-0824-P04**



Copyright of Base Building Consultancy Ltd. CONFIDENTIAL. This drawing is the property of Base Building Consultancy Ltd. No disclosure or reuse without the written permission of Base Building Consultancy Ltd.