


Proposed Section

B-B

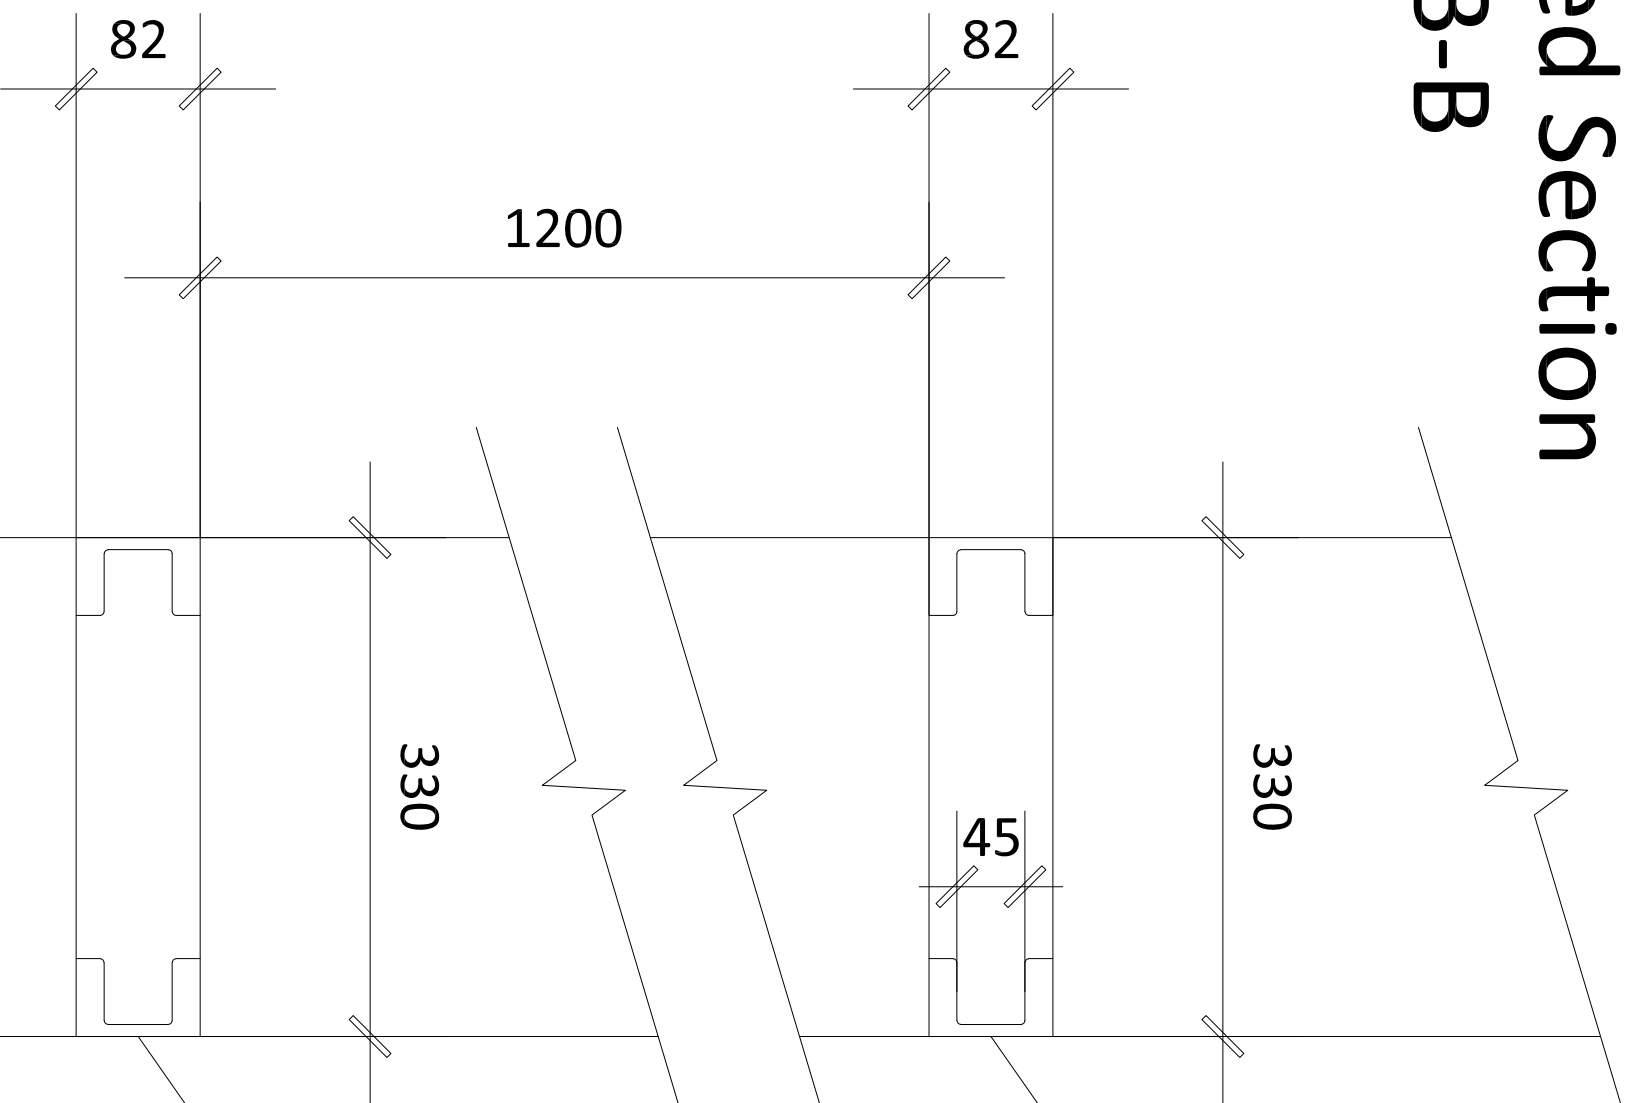

Proposed Airbrick

Proposed Airbrick

GENERAL NOTES

NOTE: THIS DRAWING TO BE READ IN CONJUNCTION WITH ALL STANDARD DETAILS & SPECIFICATIONS. ALL DIMENSIONS TO BE VERIFIED ON SITE. ALL WORKS TO COMPLY WITH CURRENT BUILDING REGULATIONS.

Proposed cast iron airbrick to be secured in place with lime mortar. External airbrick to be white to match the existing white painted render.

REV/REVISION	DETAIL	DRAWN	CHECK'D	APPROV'D	DATE

PLANNING

CLIENT

Pond Street Management Ltd



Unit 2, 6/7 St Mary at Hill, London, EC3R 8EE
Tel: 020 7100 1227 Fax: 020 7929 6714
Website: www.basebc.co.uk

PROJECT
21 Pond Street
London
NW3 2PN

DRG. TITLE
Proposed
Section
B-B

CAD REFERENCE

SCALE	DRAWN BY	CHECKED	APPROVED	DATE
1:100@A3	JCL	NJG	NJG	06/12/24

DRG. No. BBC-0824-P06

Copyright of Base Building Consultancy Ltd. CONFIDENTIAL. This drawing is the property of Base Building Consultancy Ltd. No reproduction or use of this drawing without the written permission of Base Building Consultancy Ltd.

