


Service platform to repair or replace solar panels, and clean gutters.


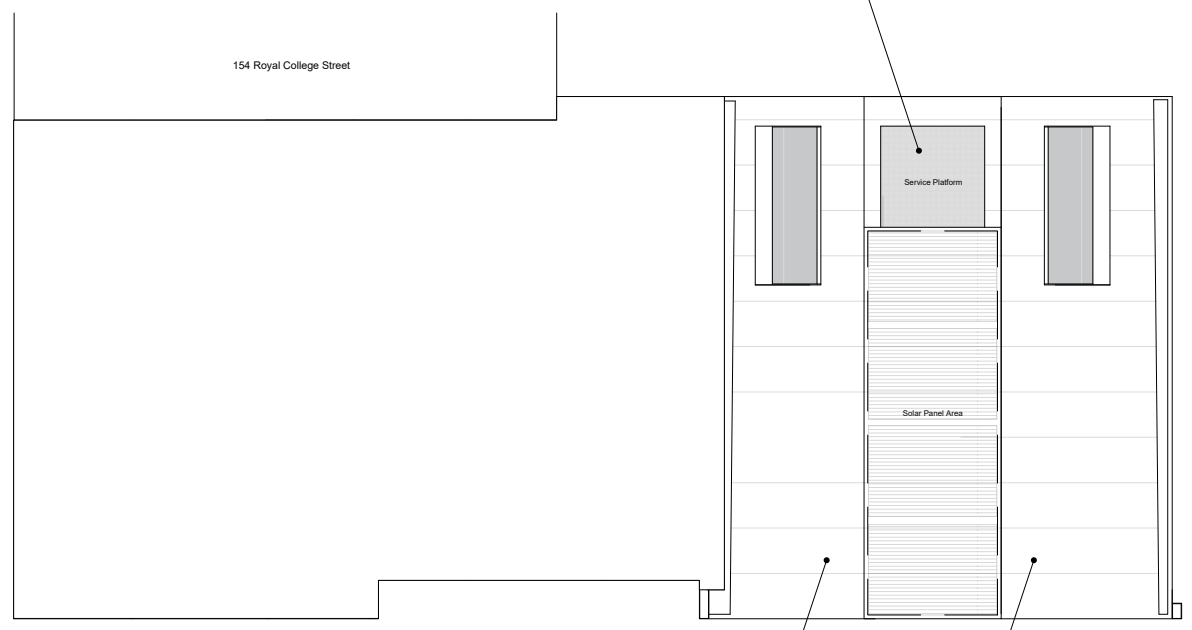


Removal of Greenroof and replace with Brick Red Greencoat colour coated steel

**HENNING
STUMMEL**
ARCHITECTS LTD

Gate House, 1 Smugglers Yard
London W12 8HU, United Kingdom
+44 (0) 797 313 1882
+44 (0) 208 749 0794
mail@henningstummelarchitects.co.uk
www.henningstummelarchitects.co.uk

Copyright Henning Stummel Architects Ltd
Do not scale drawing.
Drawing to be read in conjunction with relevant specialist drawings and specifications.
All dimensions are for guidance only.
Dimensions are not to be used for construction and have to be confirmed on site.

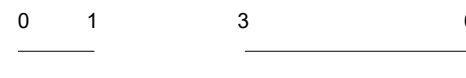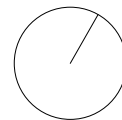

Project No.	101 - Royal College Street	Date	Rev.	Drawn	Description		
Drawing Title	Roof Plan	20/01/23	C	M.B	P3R		
Date	December 2024	Scale	1 : 100	20/02/23	D	M.B	Planning Application
Drawing No.	101_150	Rev.	F	12/12/24	F	M.B	Planning Application

Rear Elevation




Project No.	101 - Royal College Street		Date	Rev.	Drawn	Description	
Drawing Title	East Elevation		20/01/23	D	M.B	P3R	
Date	December 2024	Scale	1 : 100	20/02/23	E	M.B	Planning Application
Drawing No.	101_300	Rev.	F	12/12/24	F	M.B	Planning Application

Baynes Street - Elevation





Gate House, 1 Smugglers Yard
 London W12 8HU, United Kingdom
 +44 (0) 797 313 1882
 +44 (0) 208 749 0794
 mail@henningstummelarchitects.co.uk
 www.henningstummelarchitects.co.uk

Copyright Henning Stummel Architects Ltd
 Do not scale drawing.
 Drawing to be read in conjunction with relevant specialist drawings and specifications.
 All dimensions are for guidance only.
 Dimensions are not to be used for construction and have to be confirmed on site.

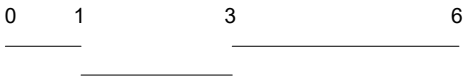

Project No.	101 - Royal College Street	Date	Rev.	Drawn	Description
Drawing Title	Royal College Street & Baynes Street Elevation	20/02/23	E	M.B	Planning Application
Date	January 2025	12/12/24	G	M.B	Planning Application
Drawing No.	101_310	06/01/24	H	M.B	Planning Application
Scale	1 : 100				
Rev.	H				


Section AA

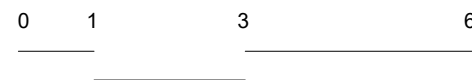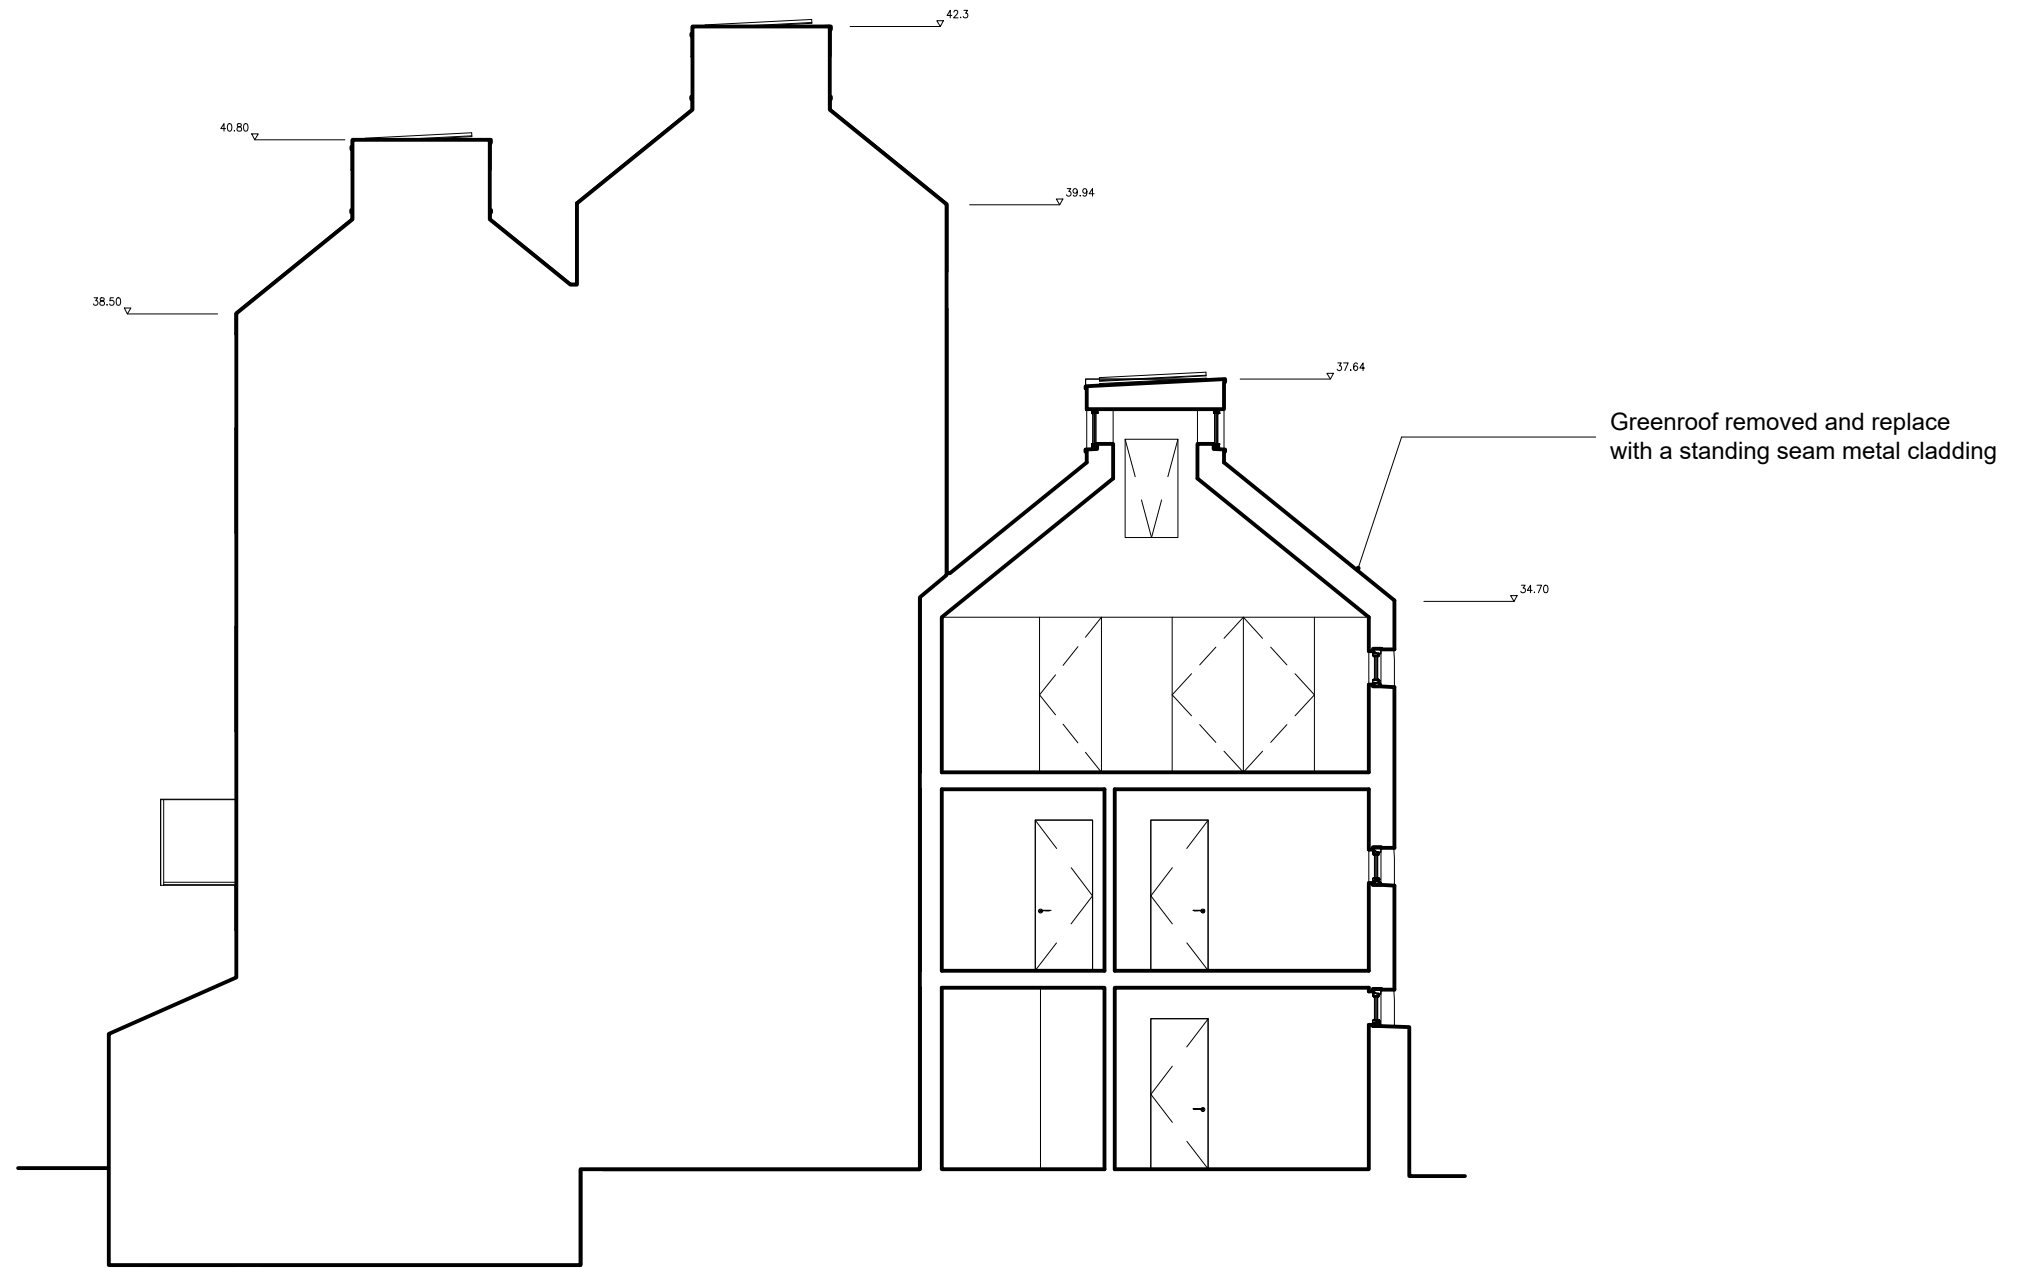

Project No.	101 - Royal College Street	Date	Rev.	Drawn	Description		
Drawing Title	Section AA	20/02/23	B	M.B	Planning Application		
Date	January 2025	Scale	1 : 100	05/04/24	C	M.B	Planning Application
Drawing No.	101_200	Rev.	D	08/01/25	D	M.B	Planning Application

Section BB


Service platform to repair or replace solar panels, and clean gutters.

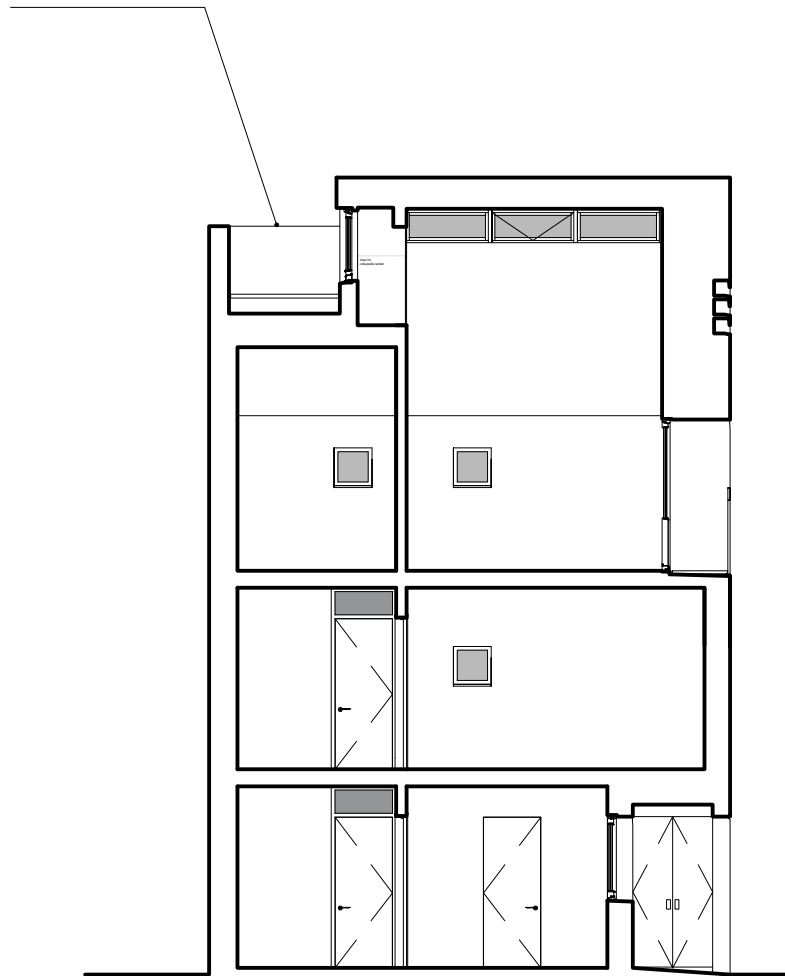

**HENNING
STUMMEL**
ARCHITECTS LTD

Gate House, 1 Smugglers Yard
London W12 8HU, United Kingdom
+44 (0) 797 313 1882
+44 (0) 208 749 0794
mail@henningstummelarchitects.co.uk
www.henningstummelarchitects.co.uk

Copyright Henning Stummel Architects Ltd
Do not scale drawing.
Drawing to be read in conjunction with relevant specialist drawings and specifications.
All dimensions are for guidance only.
Dimensions are not to be used for construction and have to be confirmed on site.

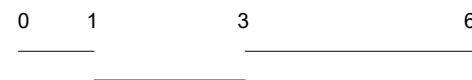

Project No.	101 - Royal College Street	Date	Rev.	Drawn	Description		
Drawing Title	Section BB	20/02/23	B	M.B	Planning Application		
Date	January 2025	Scale	1 : 100	05/04/24	C	M.B	Planning Application
Drawing No.	101_210	Rev.	D	08/01/25	D	M.B	Planning Application