




REAR SECTIONAL ELEVATION THROUGH BALCONY



LONG ELEVATION THROUGH BALCONY

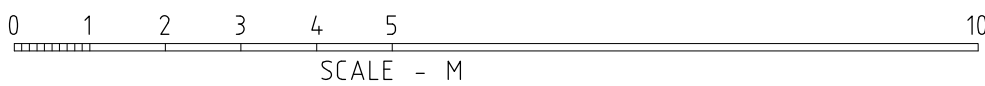

AMENDMENTS

A
B
C
D
E
F
G
H
J
K
L
M
N
P
Q

TGN ARCHITECTS LTD

21 COLDFALL AVENUE
 RUSSELL HILL
 LONDON
 W10 9ES
 T - 020 3974 1983 E - Nick.Tinson@TGNArch.co.uk

CONTRACT:
20 SWAIN'S LANE, N6 6QS

PROPOSED SECTIONS

SCALE: 1:100atA3 DATE: 01-25

DRAWN BY: NRLT CHECKED:

DRAWING NO:
2408 P | 3