



Location Plan
Scale 1:1250

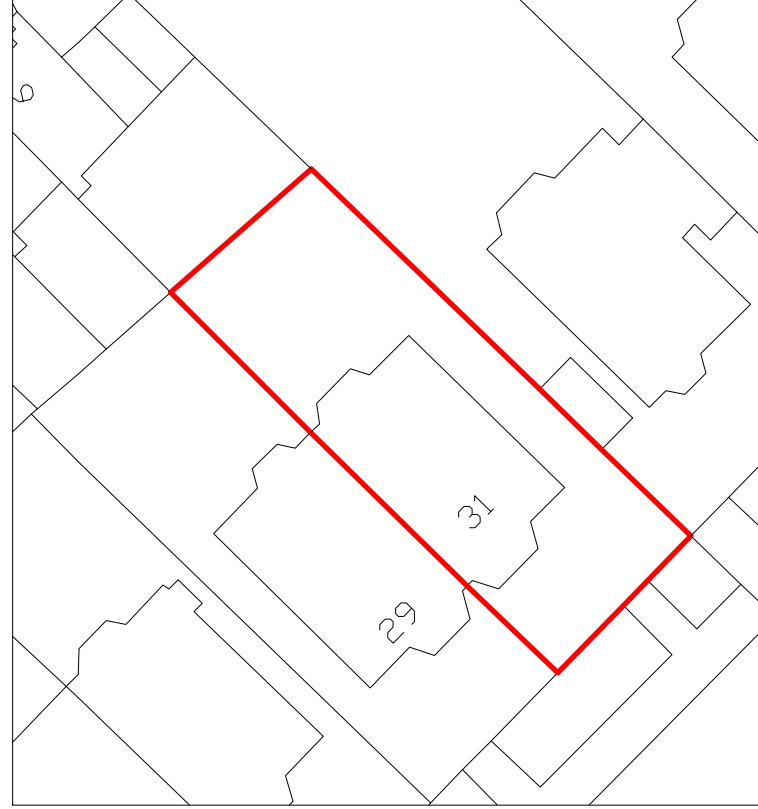

Block Plan
Scale 1:500

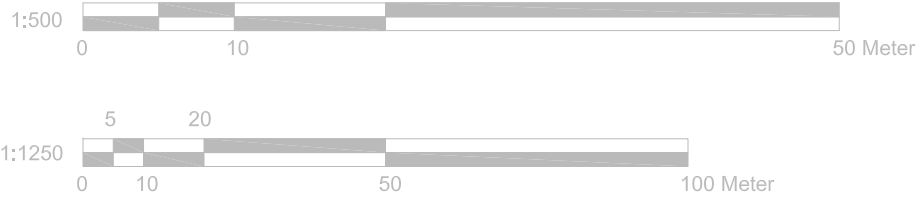

	Project: 31 Belsize Avenue, Belsize Park, London. NW3 4BL	Title: Location Plan & Block Plan	Scale: 1:500/1250 @ A4 Date: 11 2024 Drawing No.: 3800/03/JG			
	Revision <table border="1"> <tr> <td> </td> <td> </td> <td> </td> <td> </td> </tr> </table>					
239 Western Road, Southall, Middx, UB2 5HS Tel: 020 8571 1369 info@multicreation.co.uk						