
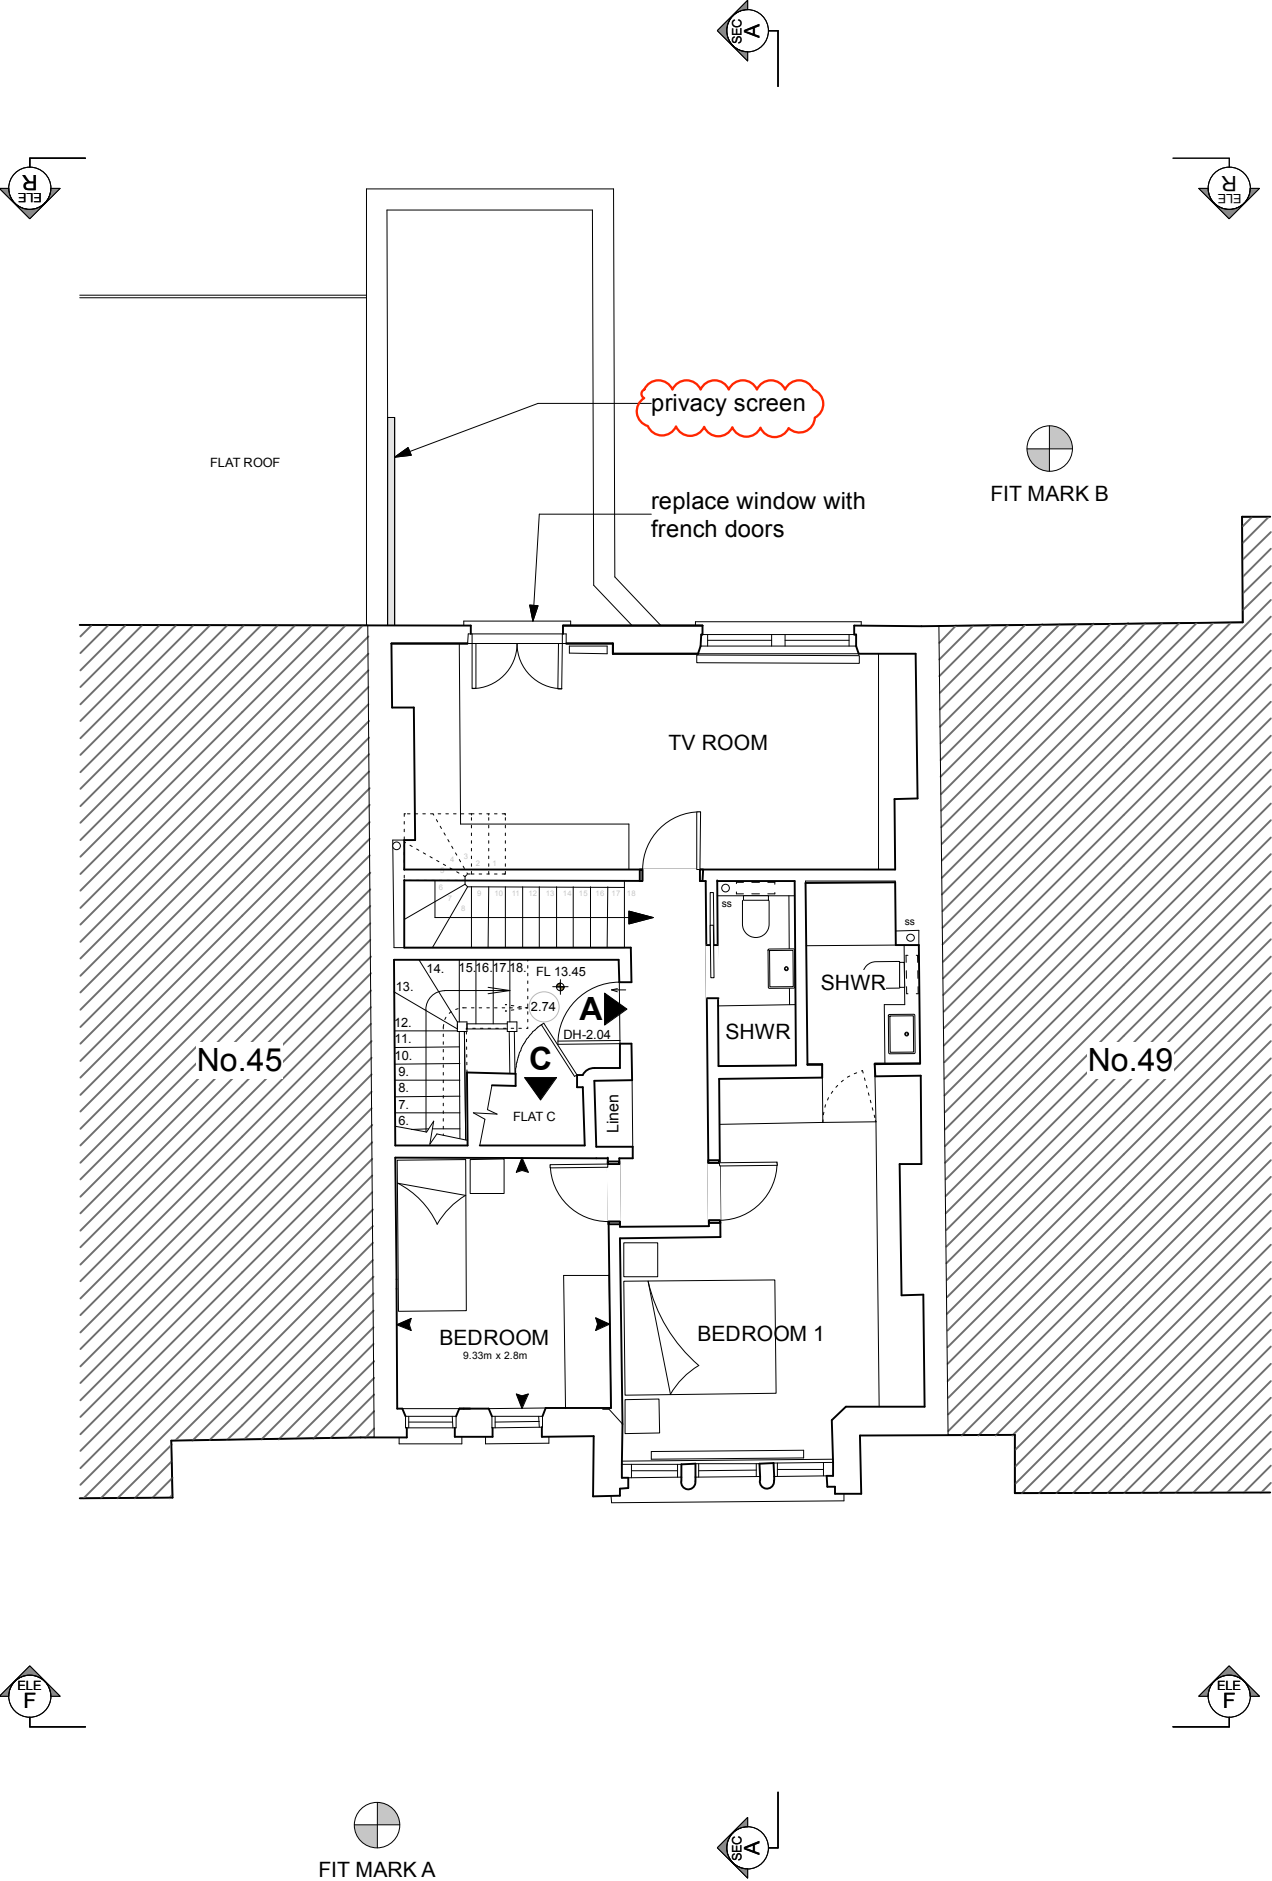


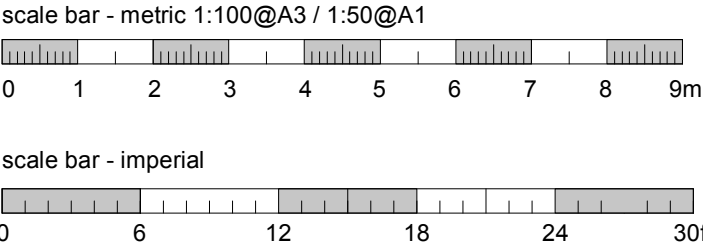

Rev A - Privacy Screen added 09.01.25

BROD WIGHT
Architects
8a Baynes Mews --- London --- NW3 5BH

47A Howitt Road, NW3 4LU

www.brodwight.co.uk office@brodwight.co.uk
Tel 020 7722 0810 This drawing is copyright

Drawing Title:
Proposed 1st Flr Plan

Drawing Ref:
1139-AP2-03A

Date April 2024 Scale 1:100@A3/1:50@A1