


EXISTING RAILING AND POST
 STEEL POST BUILD NEXT TO BRICK PIER

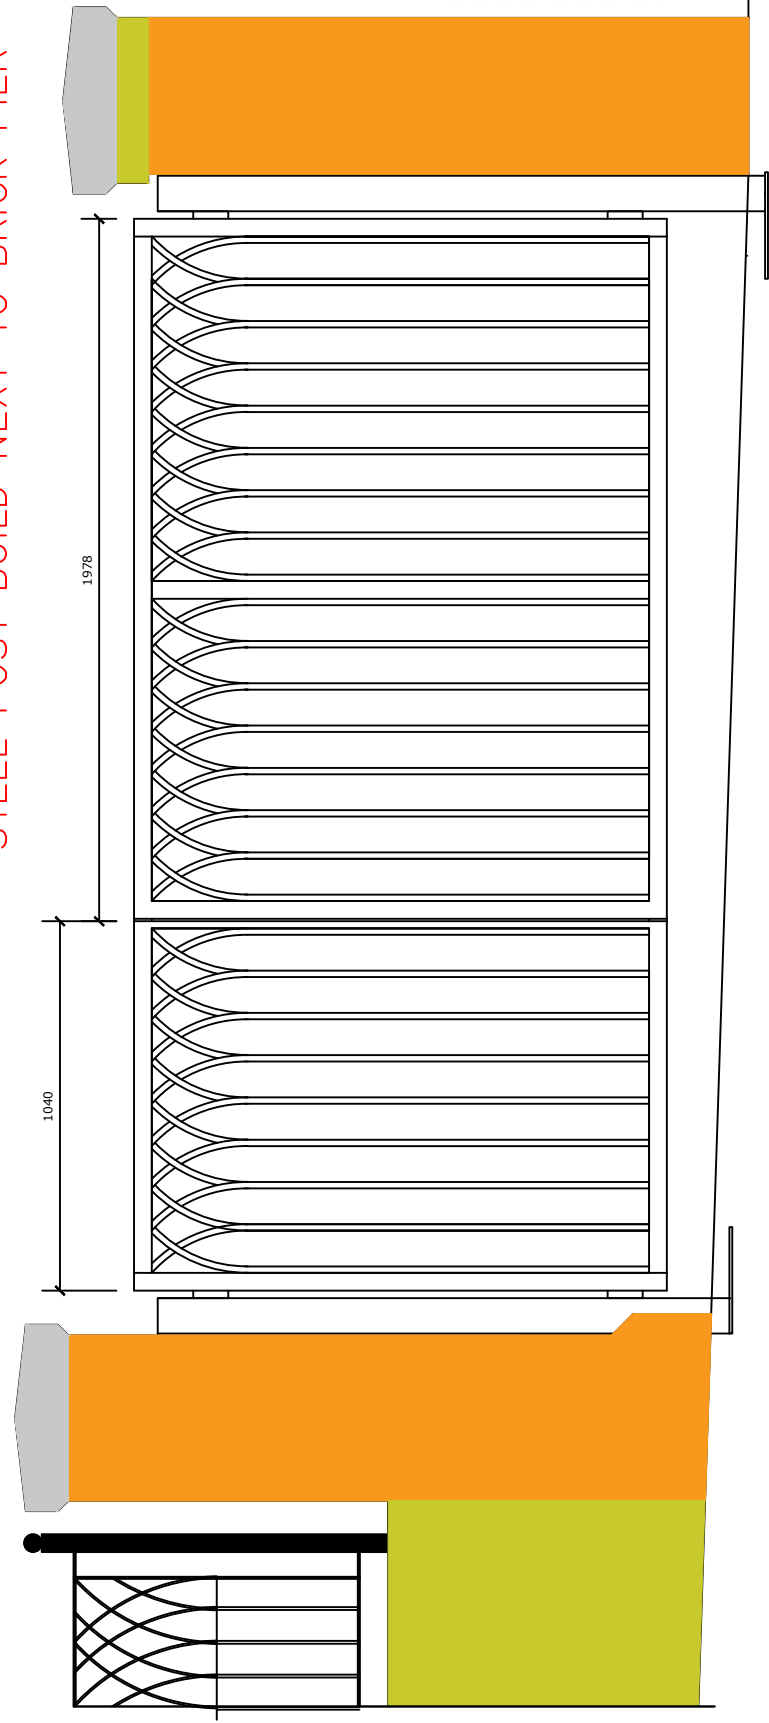

NO.	DATE	REVISION

1 6

GATE
 51 UPPER PARK RD

GATE ELEVATION

DATE: 11 OFF 9.1.25 SCALE: 1:10 @ A3

NOTES:
 ALL WORK TO BE DONE IN ACCORDANCE WITH THE LOCAL AUTHORITY REQUIREMENTS AND THE LOCAL AUTHORITY SPECIFICATIONS.
 ALL MATERIALS TO BE USED ON SITE UNLESS SPECIFIED OTHERWISE.
 THE DRAWING MUST NOT BE USED ON SITE UNLESS ISSUED FOR CONSTRUCTION.