




RETROSPECTIVE PLANNING

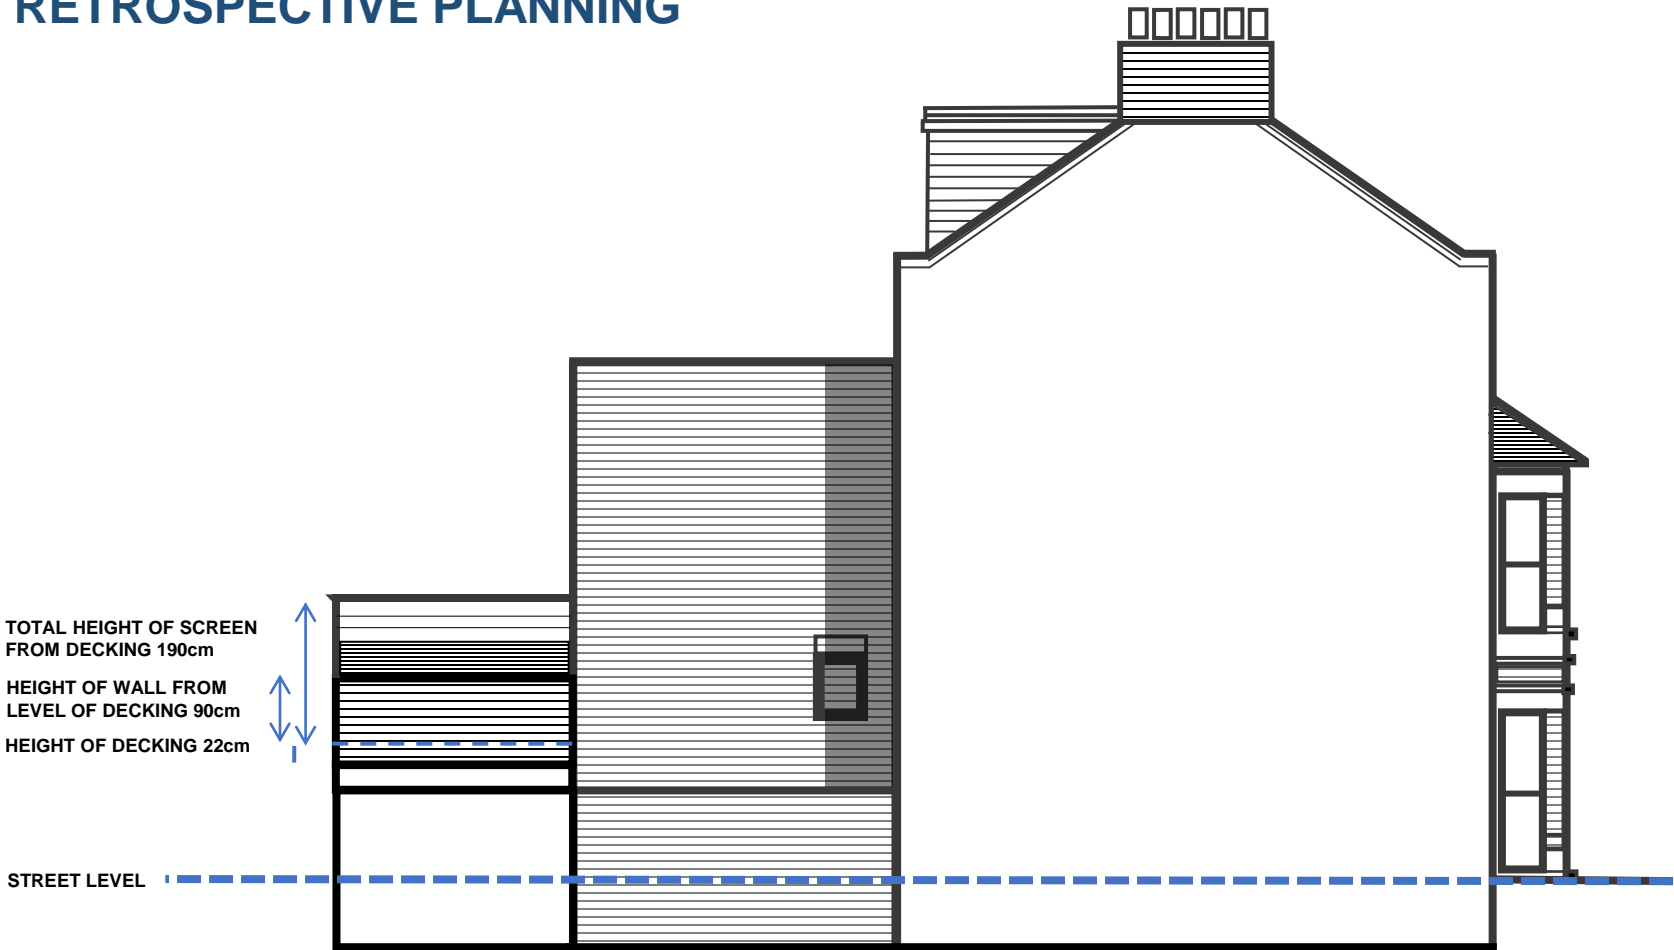


EXISTING SIDE  
ELEVATION

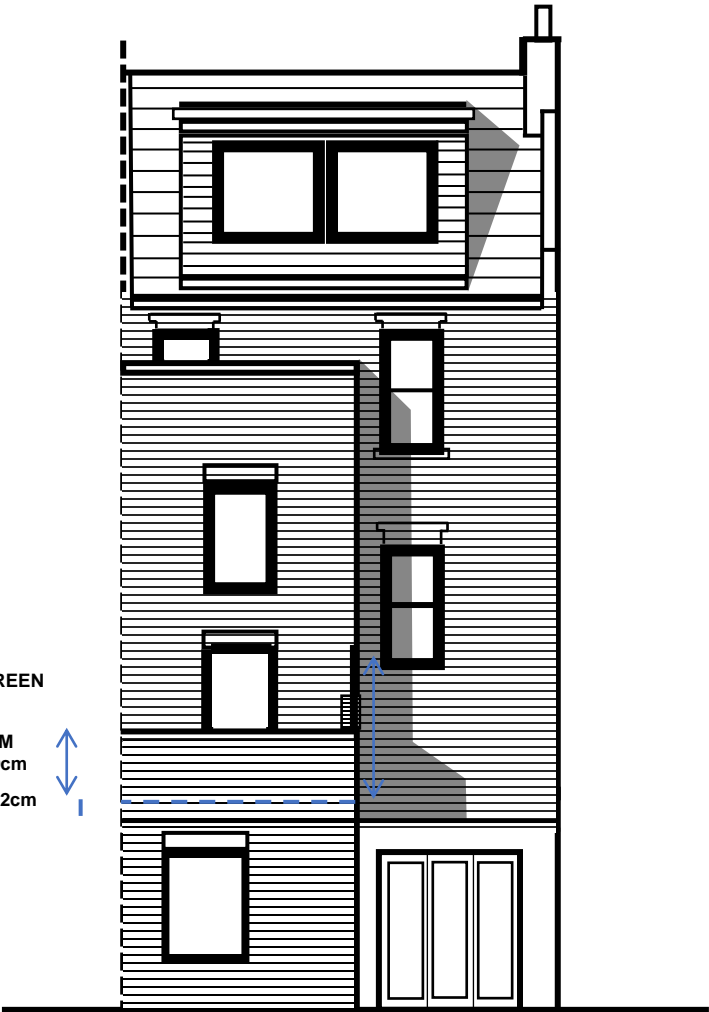


EXISTING REAR  
ELEVATION

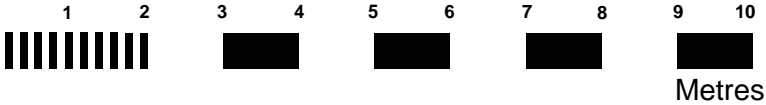


1:100 scale

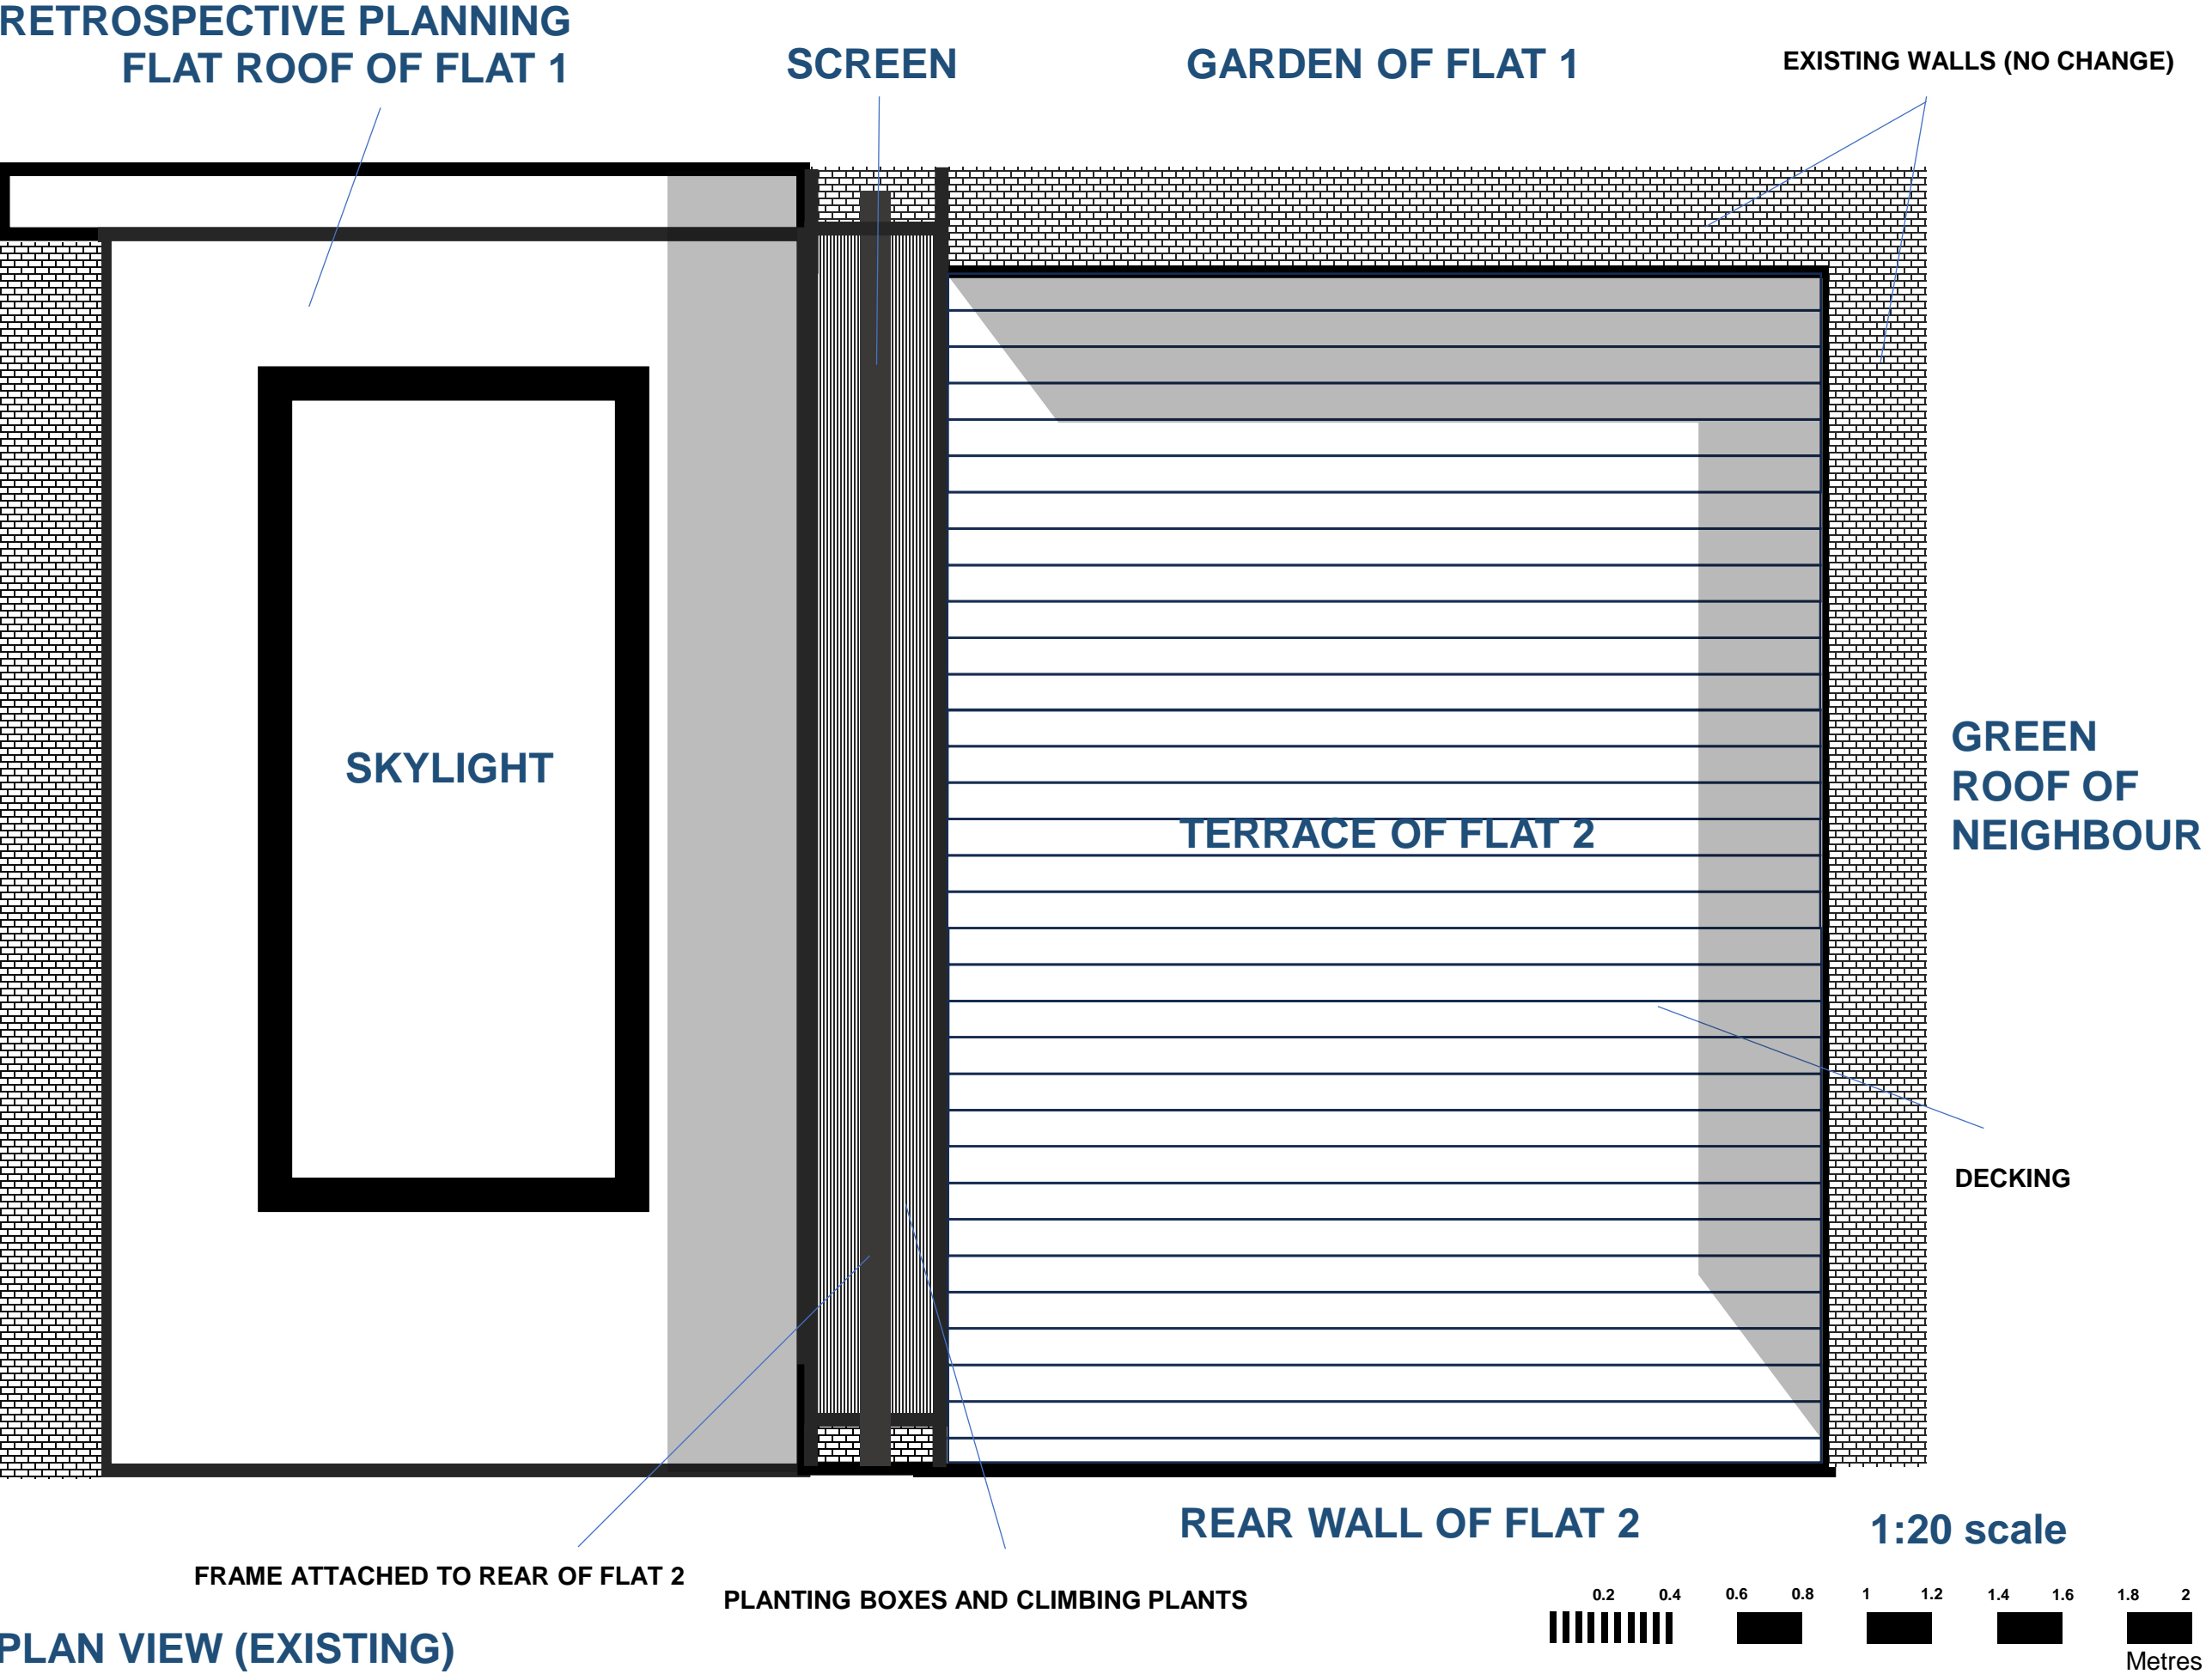


RETROSPECTIVE PLANNING

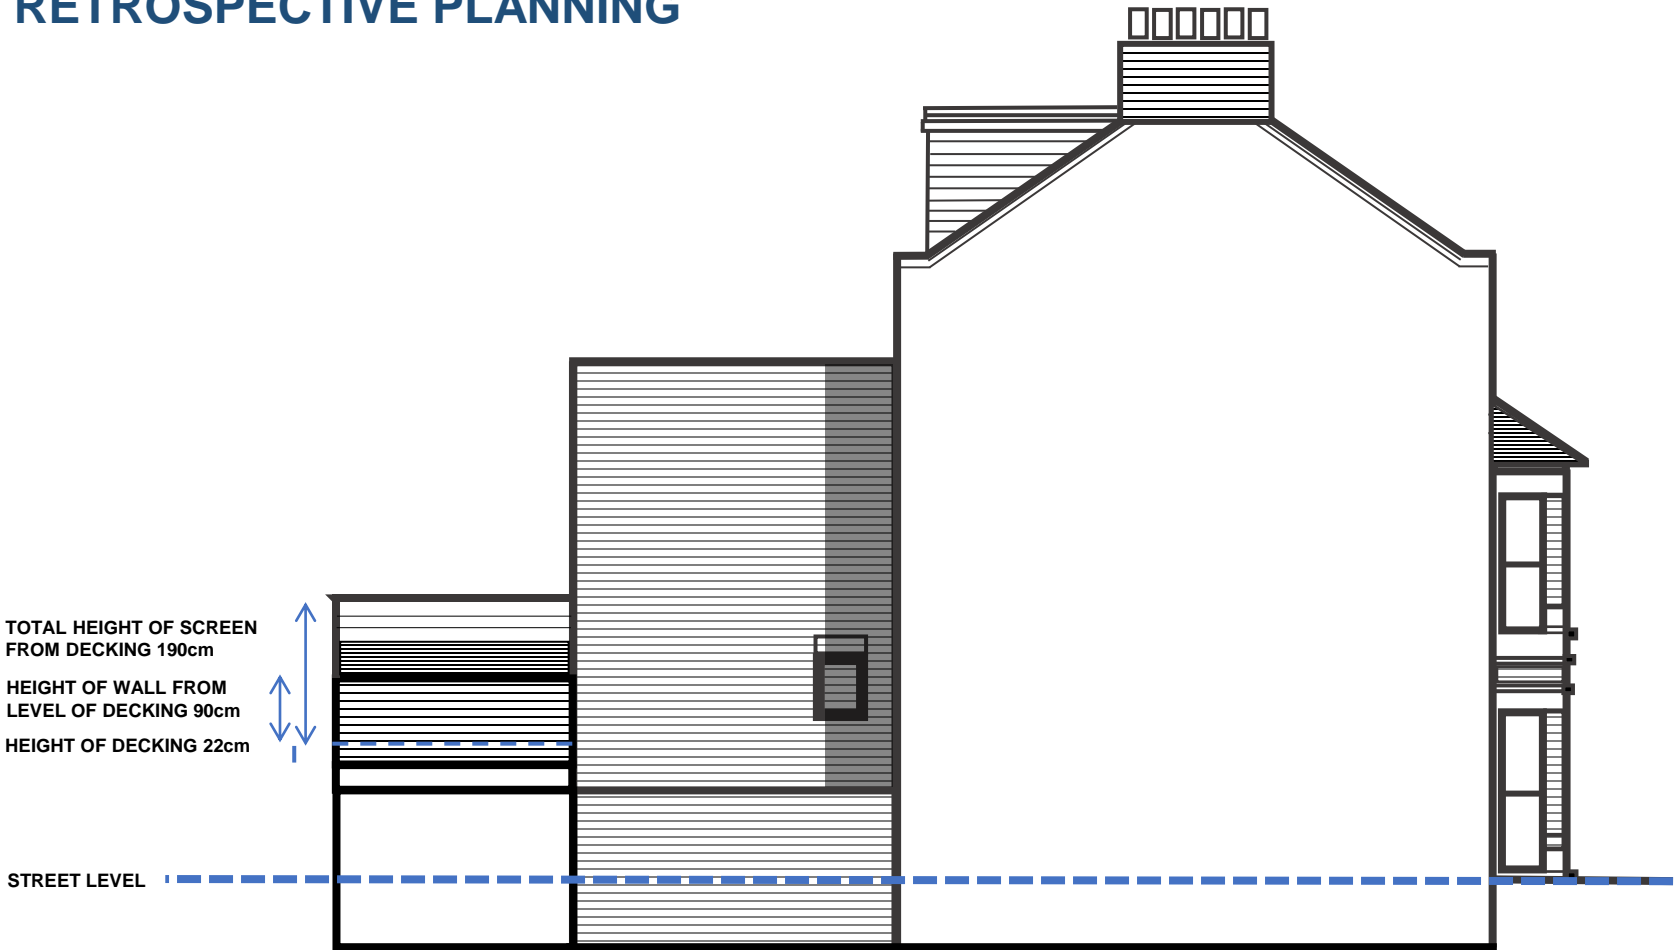

PROPOSED SIDE ELEVATION

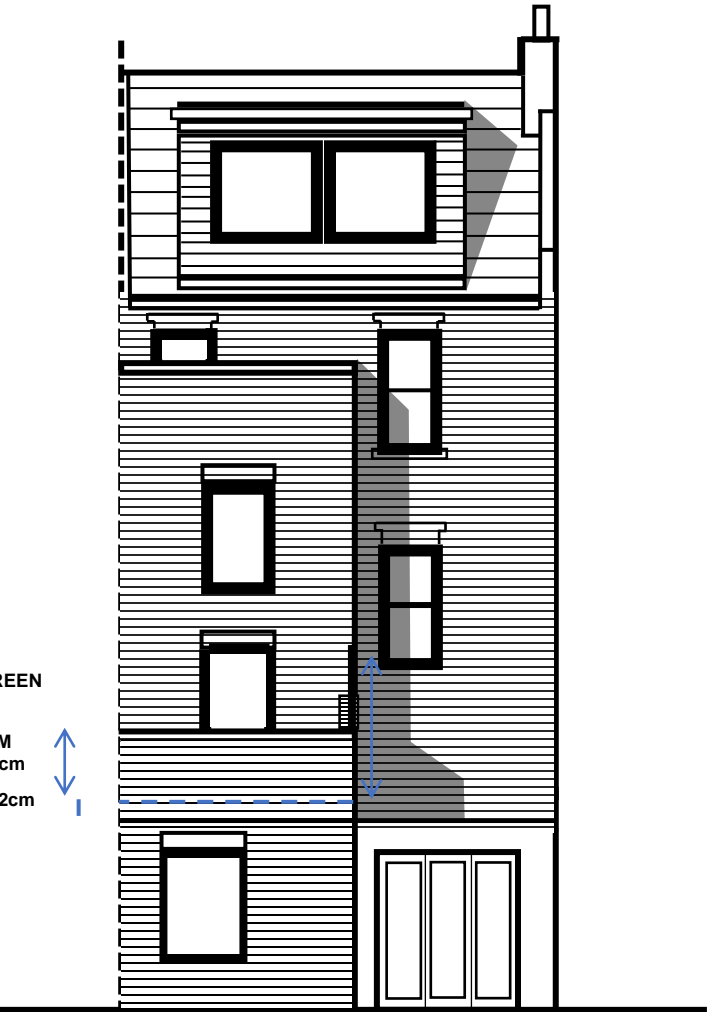

PROPOSED REAR ELEVATION

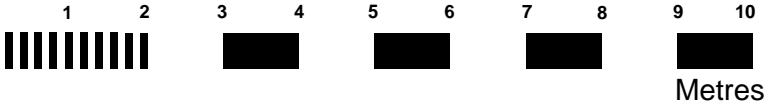

1:100 scale

RETROSPECTIVE PLANNING  
FLAT ROOF OF FLAT 1

SCREEN

GARDEN OF FLAT 1

EXISTING WALLS (NO CHANGE)

SKYLIGHT

TERRACE OF FLAT 2

GREEN  
ROOF OF  
NEIGHBOUR

DECKING

REAR WALL OF FLAT 2

1:20 scale

FRAME ATTACHED TO REAR OF FLAT 2

PLANTING BOXES AND CLIMBING PLANTS

PLAN VIEW (PROPOSED)

