


Based on:	Rev
Architects Drg No.	Rev
Structural Drg No.	Rev
Survey Drg No.	Rev
Other Drg No.	Rev
Other Drg No.	Rev

THIS DRAWING MAY INDICATE ELEMENTS RELATED TO FIRE SYSTEMS. THESE ARE INDICATIVE ONLY AND FINAL NUMBER, POSITIONING AND PERFORMANCE MUST BE ESTABLISHED AS PART OF THE CDP WORKS TO MAINTAIN THE INTENT OF THE DESIGN FIRE STRATEGY

- NOTES:
1. Do not scale this drawing.
 2. Dimensions to be checked on site

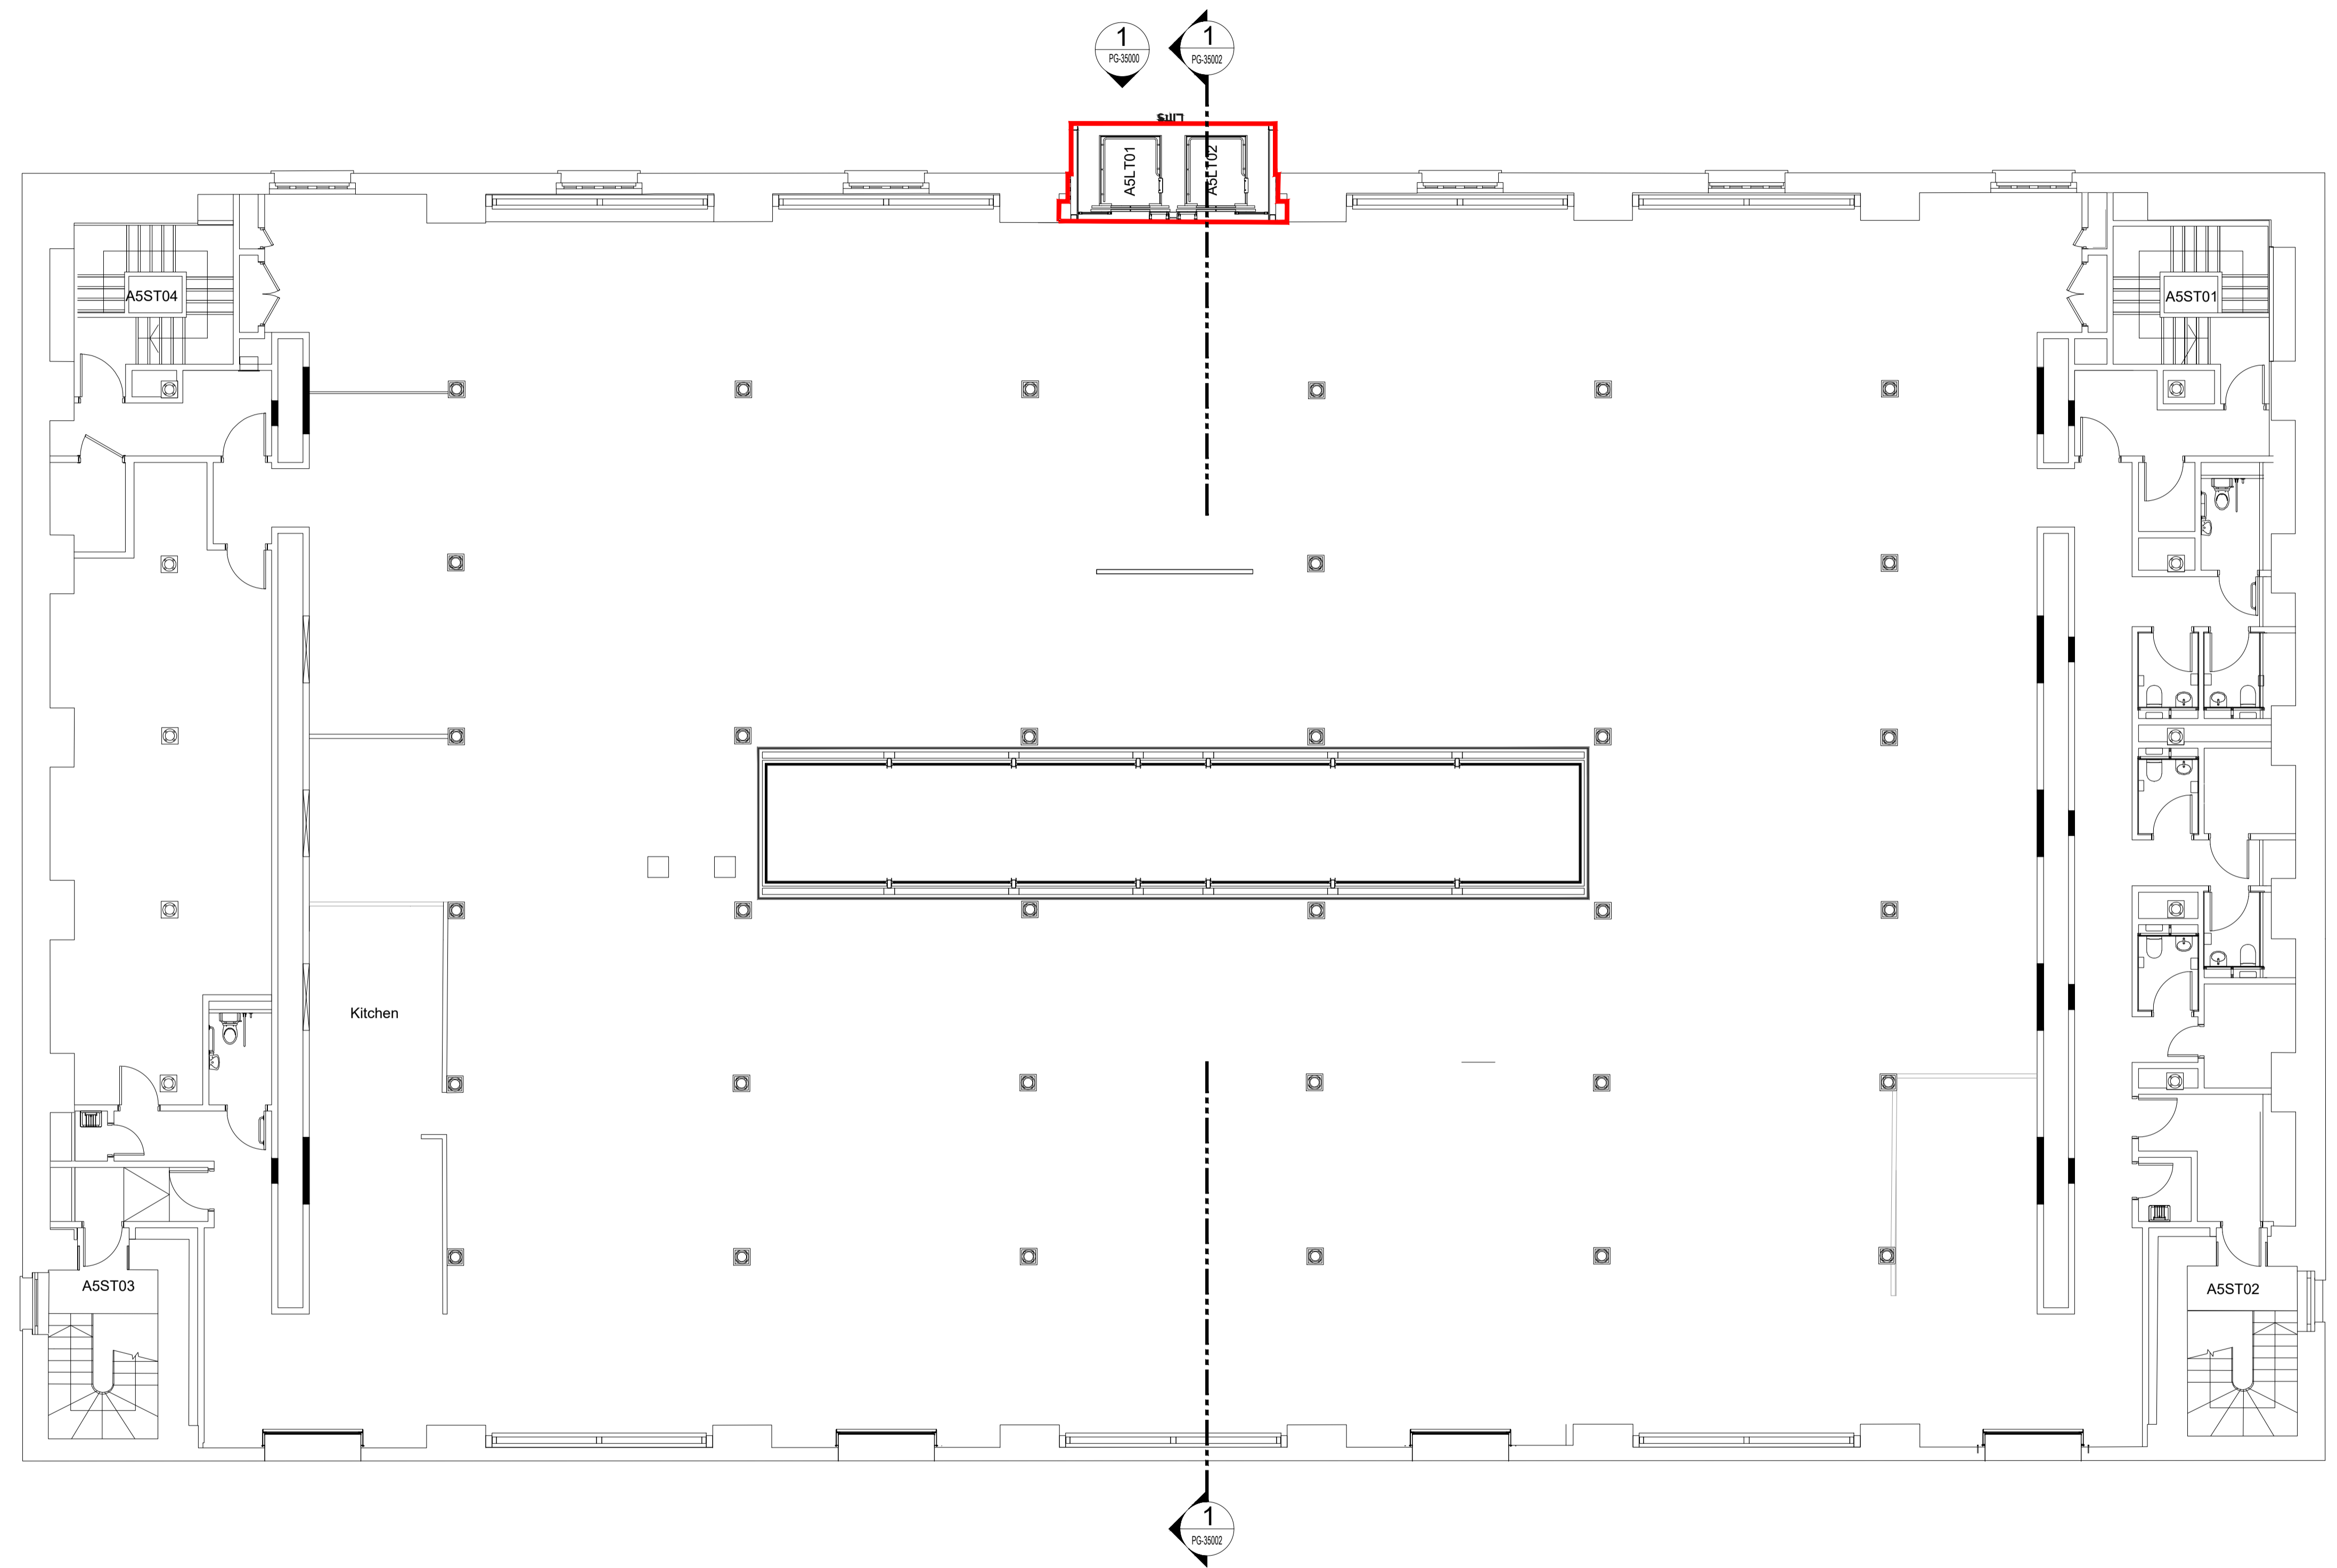

P01	27/09/24	ISSUED FOR PLANNING	KFL	AAR
Issue	Date	Description	Chkd	Verfd

Project
UAL - LIFT CONSULTANCY

Client
UAL

Title
EXISTING 5TH FLOOR
GENERAL ARRANGEMENT

Drawing Status
PLANNING

Project No.	Scale
1041467	1:50

CUNDALL

One Carter Lane
London
EC4V 5ER
Tel: +44 (0)20 7438 1600
Website: www.cundall.com

Drawing No.
UAL-CDL-XX-XX-D-PG-35000

1 EXISTING 5TH FLOOR GENERAL ARRANGEMENT
1:100

