


1041467 Based on. Architects Drg No. Structural Drg No.

Survey Drg No.
Other Drg No. Other Drg No. THIS DRAWING MAY INDICATE ELEMENTS RELATED TO FIRE SYSTEMS.
THESE ARE INDICATIVE ONLY AND FINAL NUMBER, POSITIONING AND
PERFORMANCE MUST BE ESTABLISHED AS PART OF THE CDP WORKS
TO MAINTAIN THE INTENT OF THE DESIGN FIRE STRATEGY

1.Do not scale this drawing.

2.Dimensions to be checked on site

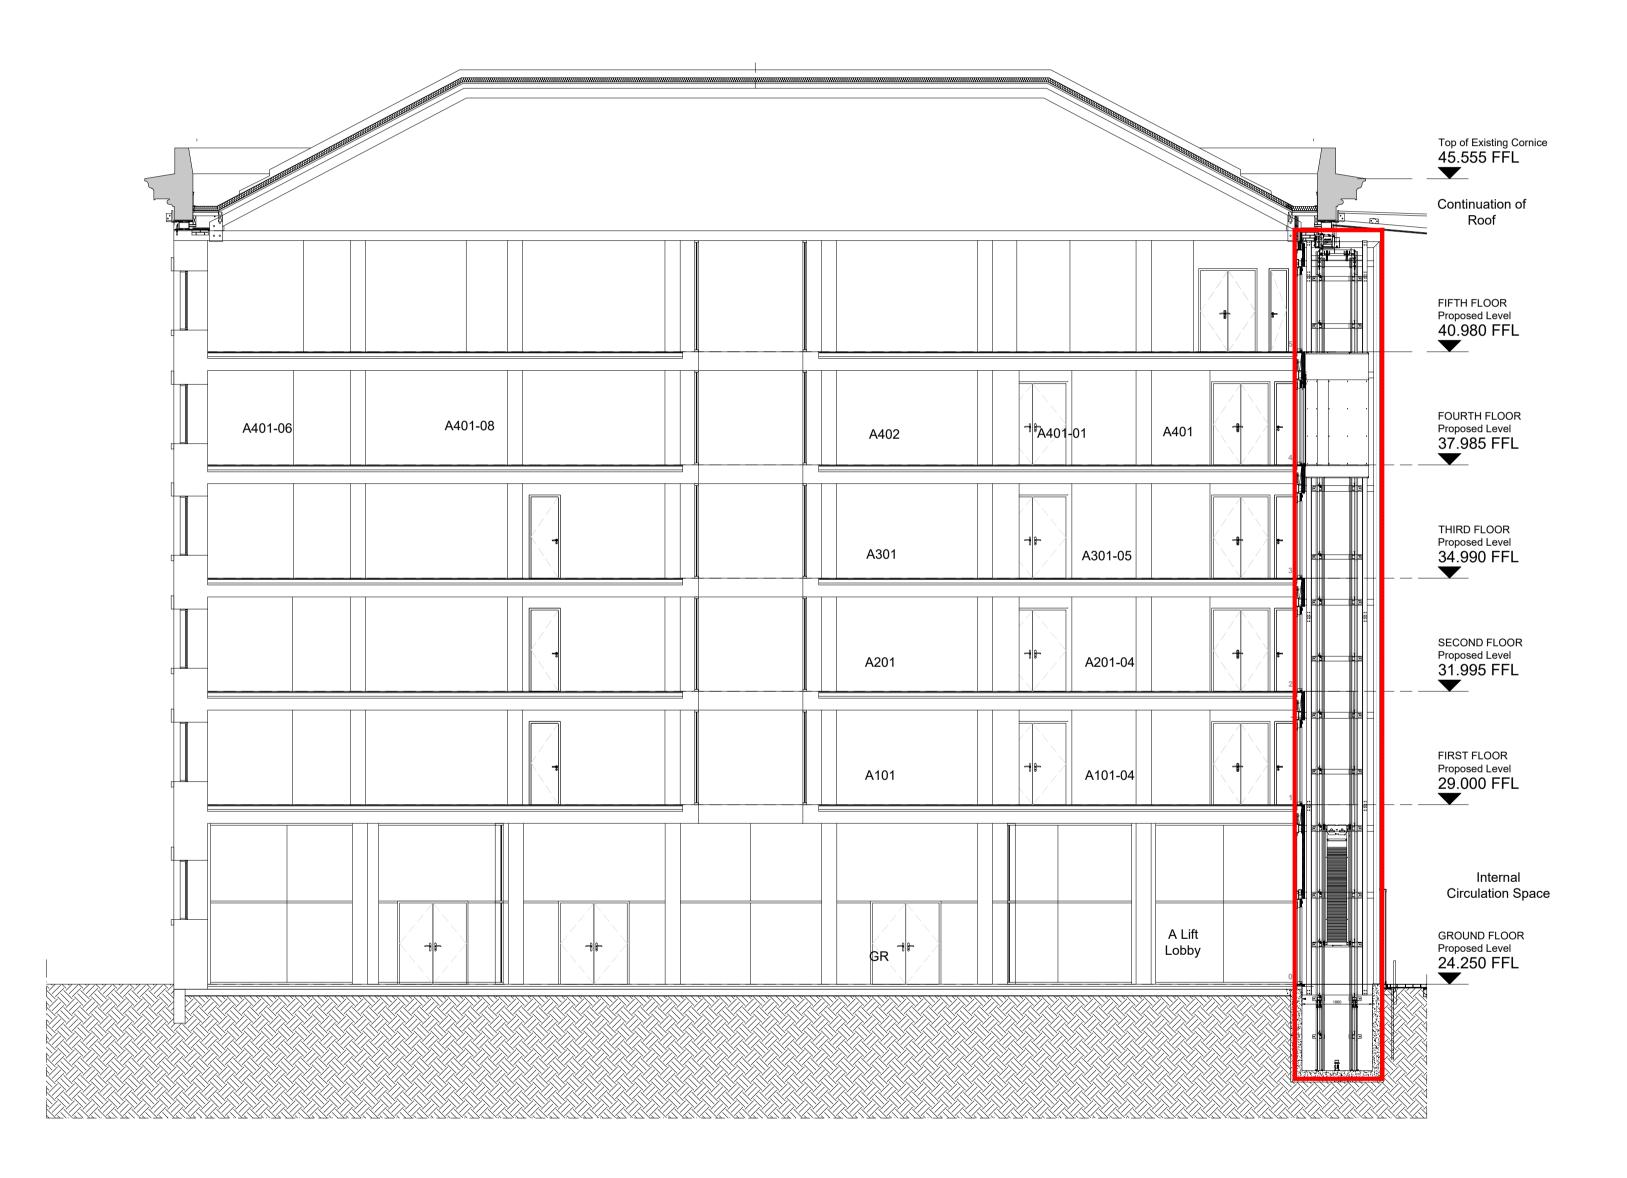

PROPOSED SITE SECTION

0m	2m	4m	6m	8m	10m
VISUAL	SCALE 1	:100 @ A	1		

4m		6m		8m		10m
						_
ı		ļ	'		'	

P01 27/09/24 ISSUED FOR PLANNING KFL AAR Chkd Verfd

UAL - LIFT CONSULTANCY

PROPOSED SITE SECTIONS

PLANNING 1041467 1:100

One Carter Lane London, EC4V 5ER Tel: +44 (0)20 7438 1600

Website: www.cundall.com

Drawing Status

UAL-CDL-XX-ZZ-D-PG-35005