


Elevation
Scale: 1:10

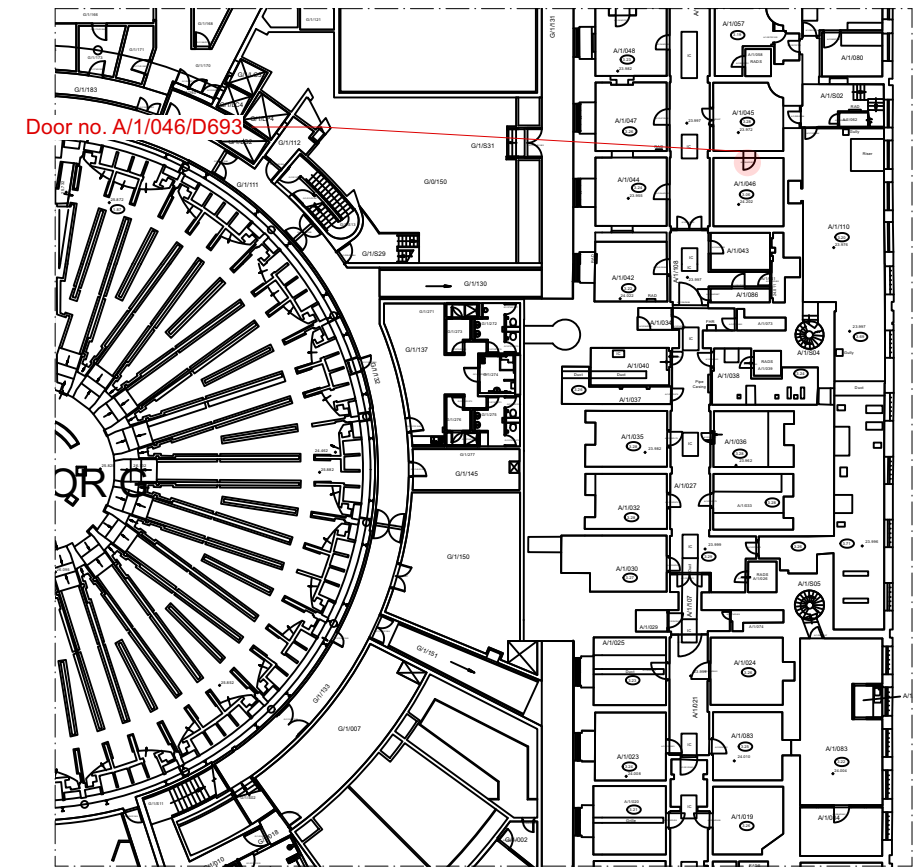

Location Plan Level 1
Scale: 1:500

0 5 10 M

Plan
Scale: 1:10

No.	Date	By	Comments
P02	05.08.24	MM	Location Plan added
P01	xx.05.24	MM	-
Revisions			

PRELIMINARY
Drawing Status

BRITISH MUSEUM
Security Enhancement (Doors)
Dannatt, Johnson Architects
Unit 1 The Wireworks, 77 Great Suffolk Street, London SE1 0BU
Telephone (020) 7357 7100 Fax (020) 7357 7200

Drawing Title
Existing Door BM A/1/046/D693

Drawing Number
669-DJA-DR-A-70004

Drawn	Checked	Scale	Date	Revision
MM	CC	1:10@A3	August 2024	P02