


Elevation
Scale: 1:10

Move switch and cable box away to install door frame

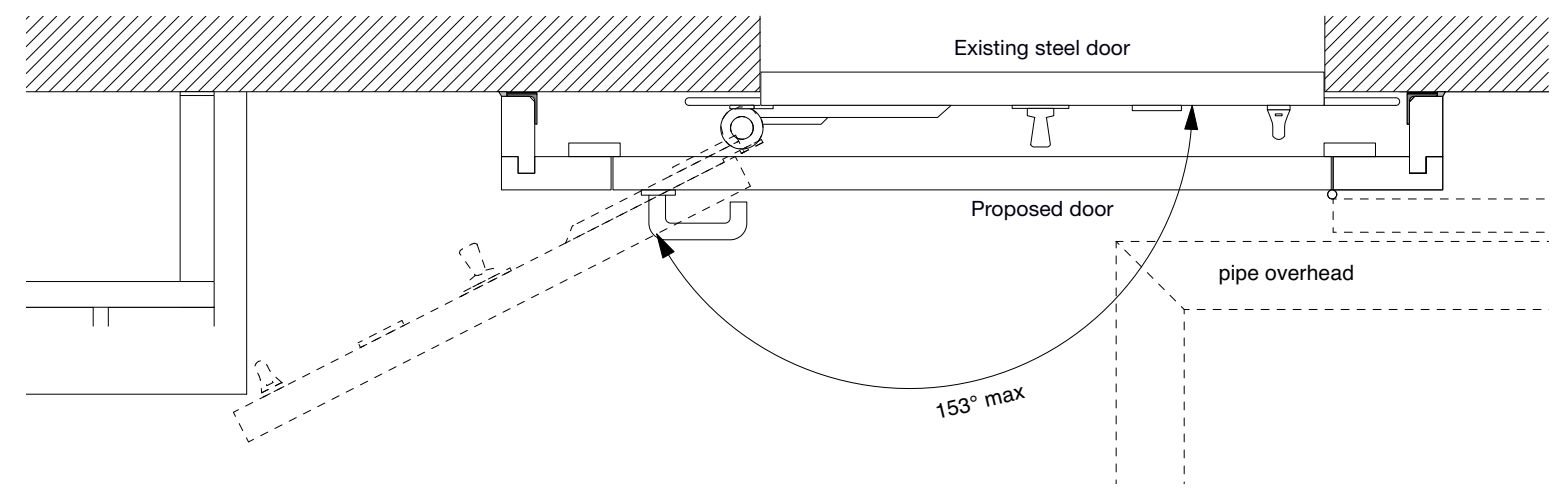

Low level plan
Scale: 1:10

P03	03.10.24	MM	Museum's comments implemented
P02	06.06.24	MM	Access control fittings added
P01	25.05.24	MM	First issue
No.	Date	By	Comments
Revisions			

PRELIMINARY
Drawing Status

BRITISH MUSEUM
Security Enhancement (Doors)
Dannatt, Johnson Architects
Unit 1 The Wireworks, 77 Great Suffolk Street, London SE1 0BU
Telephone (020) 7357 7100 Fax (020) 7357 7200

Drawing Title
Proposed Door BM F/0/094/D150

Drawing Number
669-DJA-DR-A-71002

Drawn	Checked	Scale	Date	Revision
MM	CC	As indicated @A3	October 2024	P03