



Section
Scale: 1:10

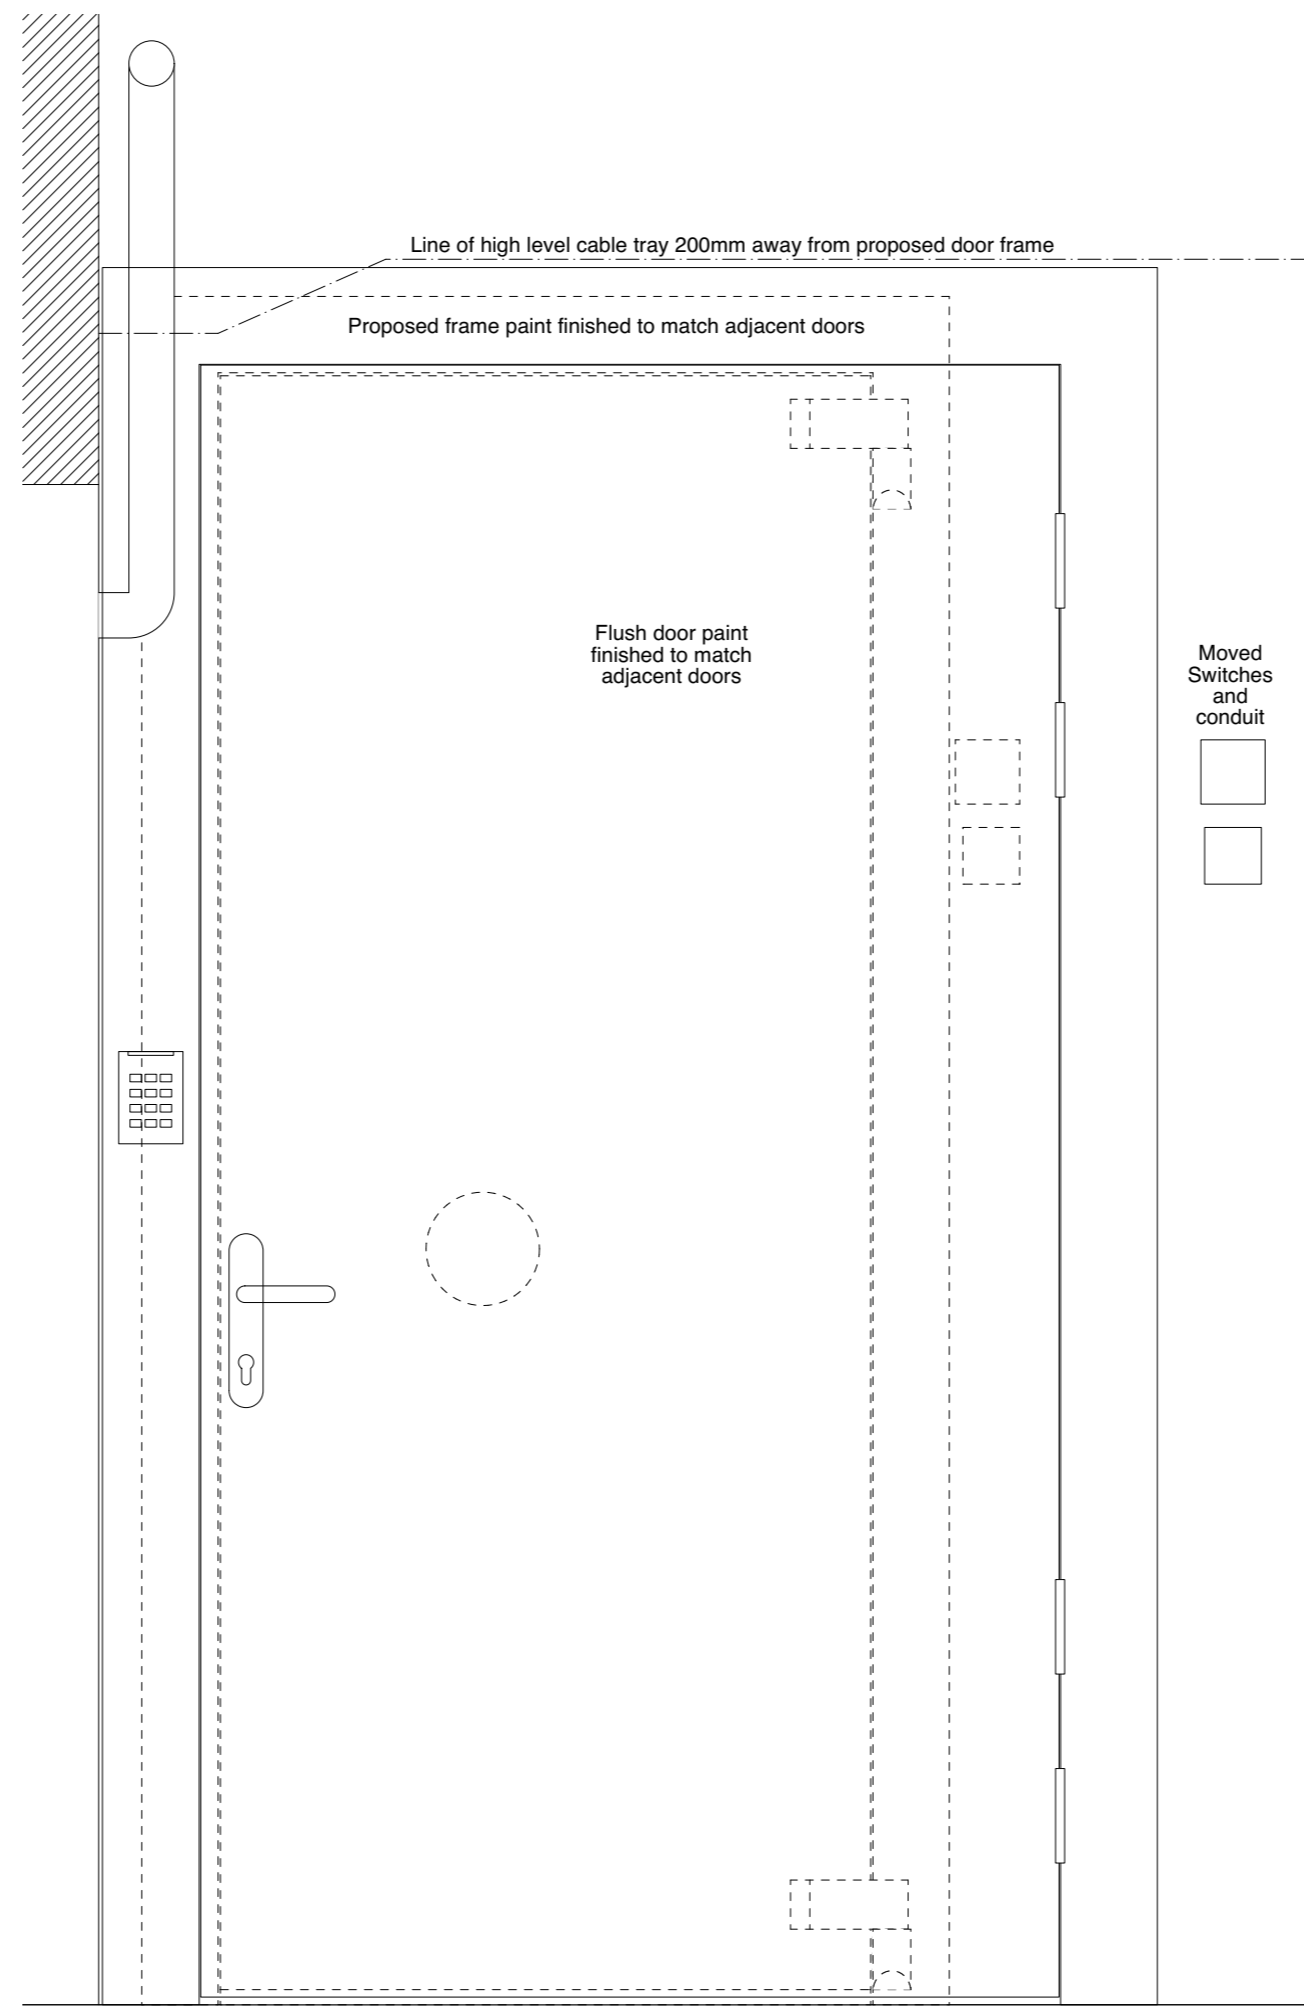

Elevation
Scale: 1:10

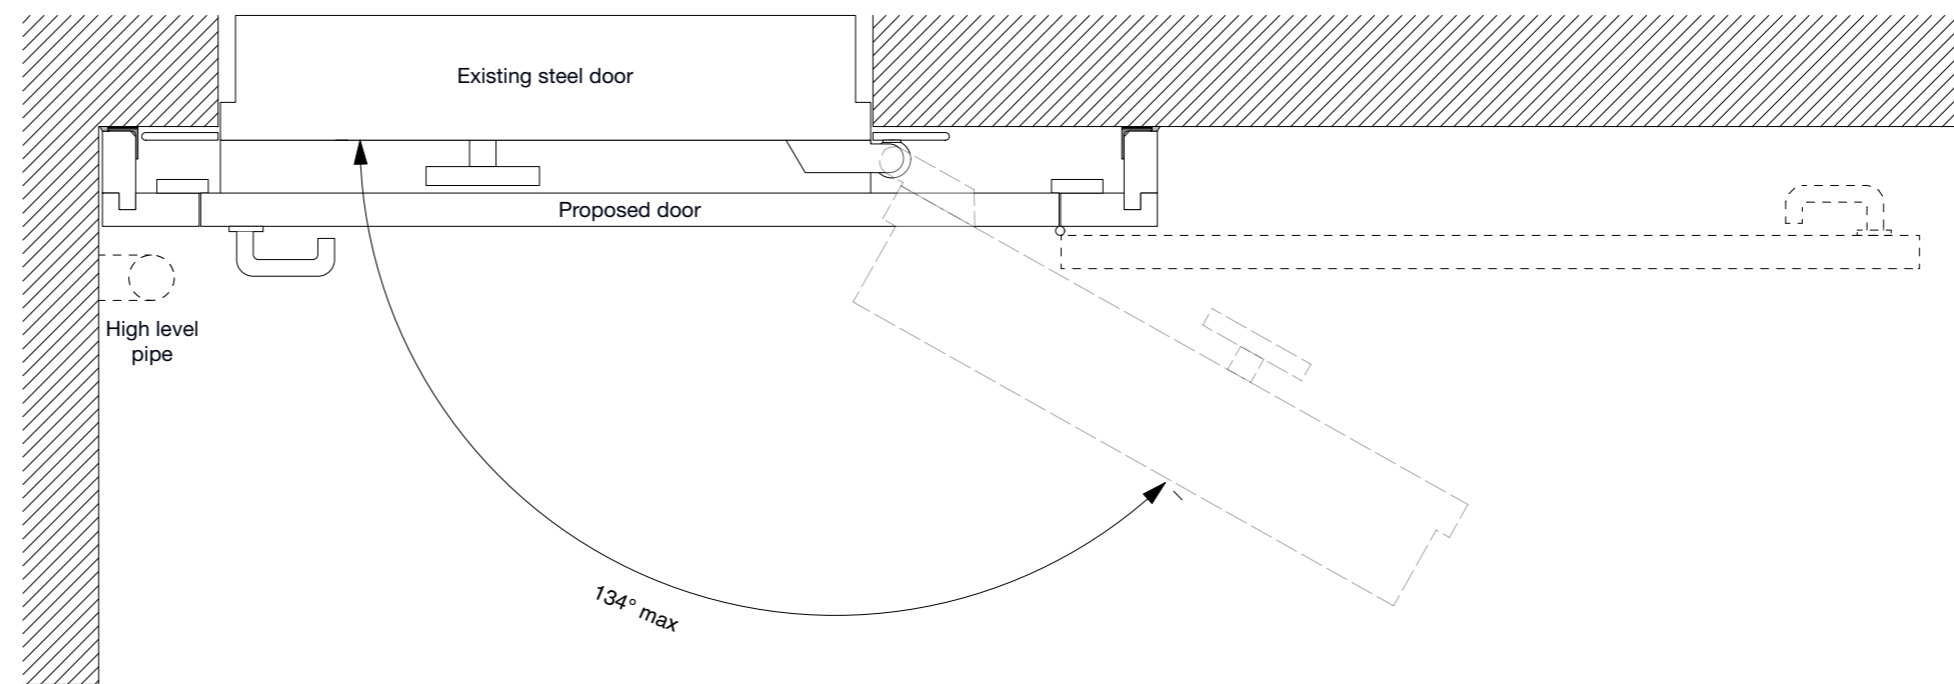

Plan
Scale: 1:10



P03	03.10.24	MM	Museum's comments implemented
P02	06.06.24	MM	Access control fittings added
P01	25.05.24	MM	First issue
No.	Date	By	Comments
Revisions			

PRELIMINARY

Drawing Status

BRITISH MUSEUM
Security Enhancement (Doors)

Dannatt, Johnson Architects

Unit 1 The Wireworks, 77 Great Suffolk Street, London SE1 0BU
Telephone (020) 7357 7100 Fax (020) 7357 7200

Drawing Title

Proposed Door BM A/1/023/D663

Drawing Number

669-DJA-DR-A-71003

Drawn	Checked	Scale	Date	Revision
MM	CC	As indicated @A2	October 2024	P03