



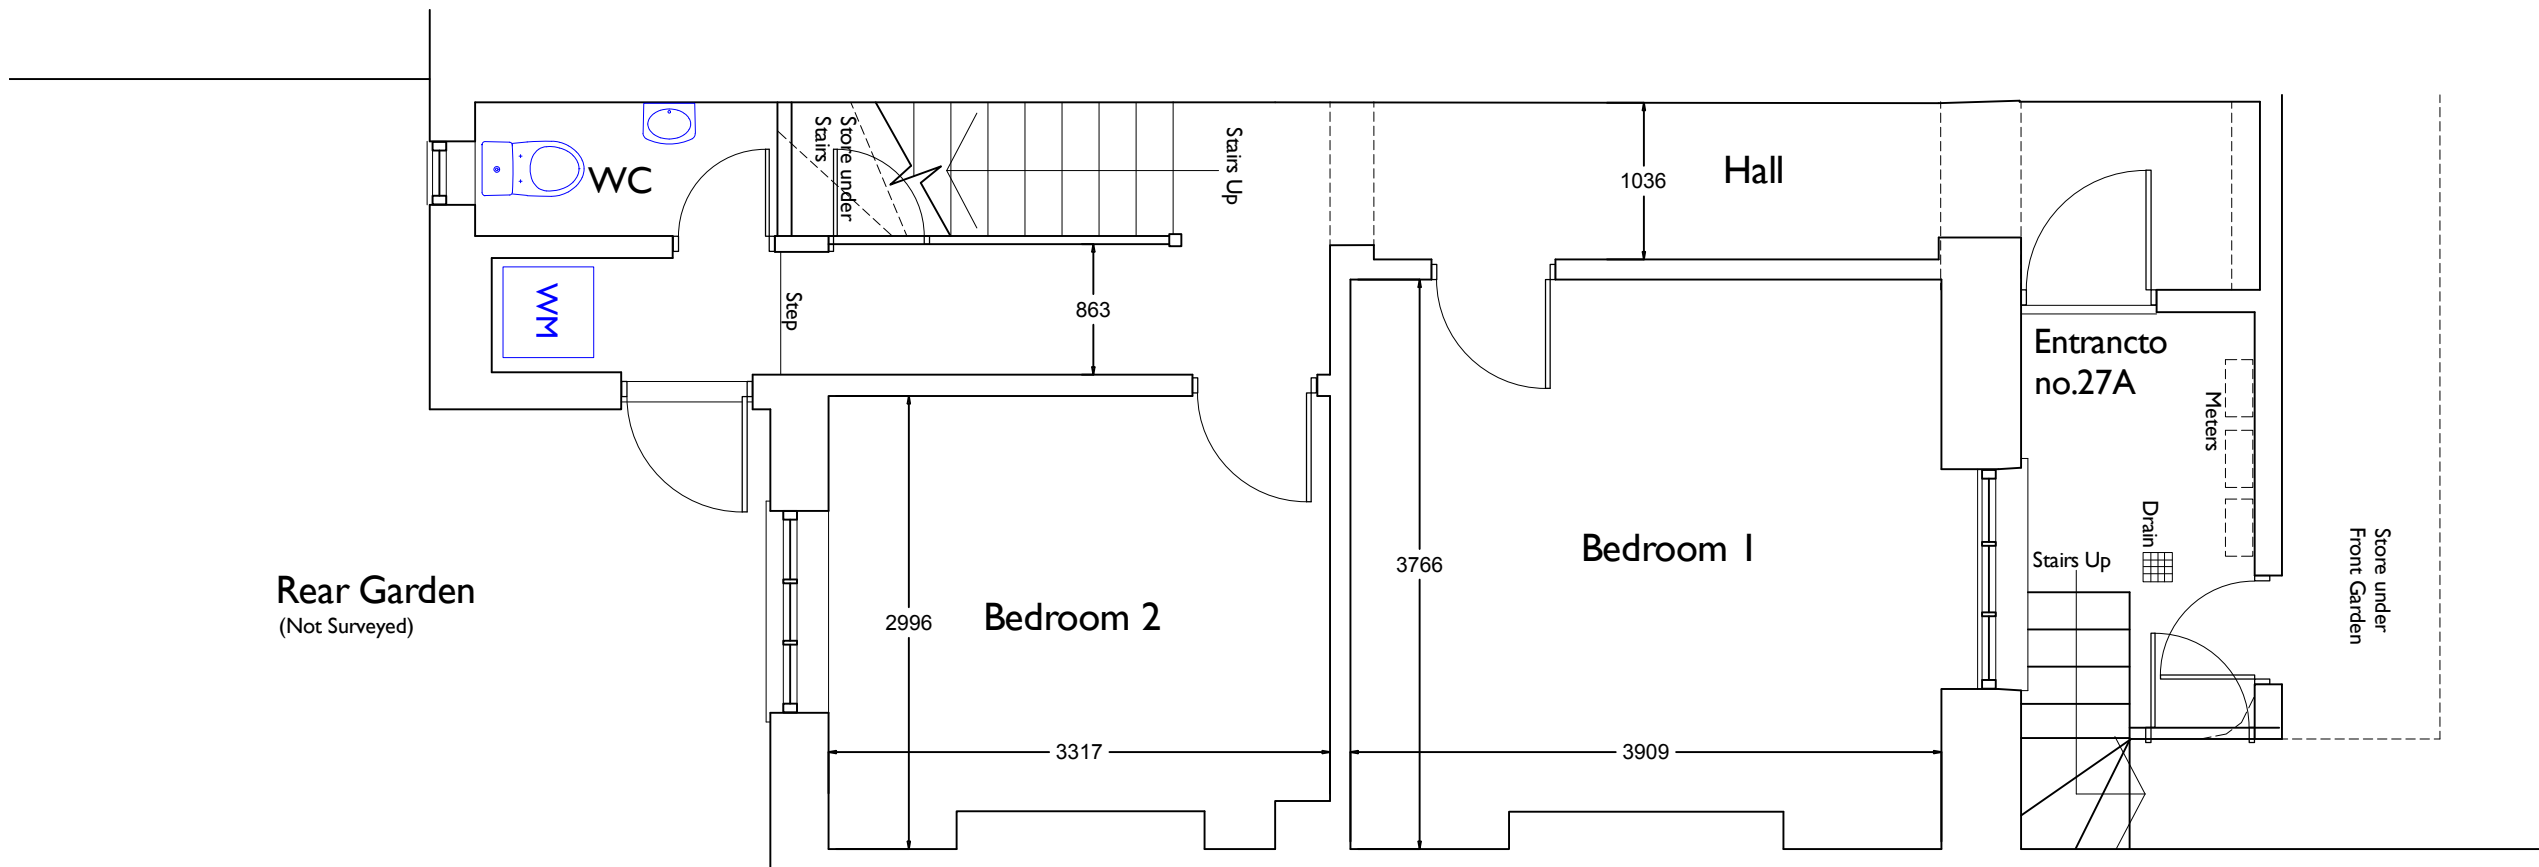

Flat 27A
Basement

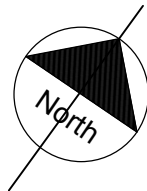

Notes: All works on boundaries to be subject to Party Wall Awards with adjoining neighbours.

All dimensions are approximate and should be checked on site

Status
SURVEY

JGPS | architecture

Hangar 1
Redhill Aerodrome
Kings Mill Lane, Redhill RH1 5JY

27A Mornington Terrace
London NW1 7RS

Title
Basement Plan

Scale	1:50 @A3	Drawn AW
Date	Jan 2025	Checked
Dwg. no.	JGPS/MT/27A/001	Rev.