


Notes: All works on boundaries to be subject to Party Wall Awards with adjoining neighbours.

All dimensions are approximate and should be checked on site

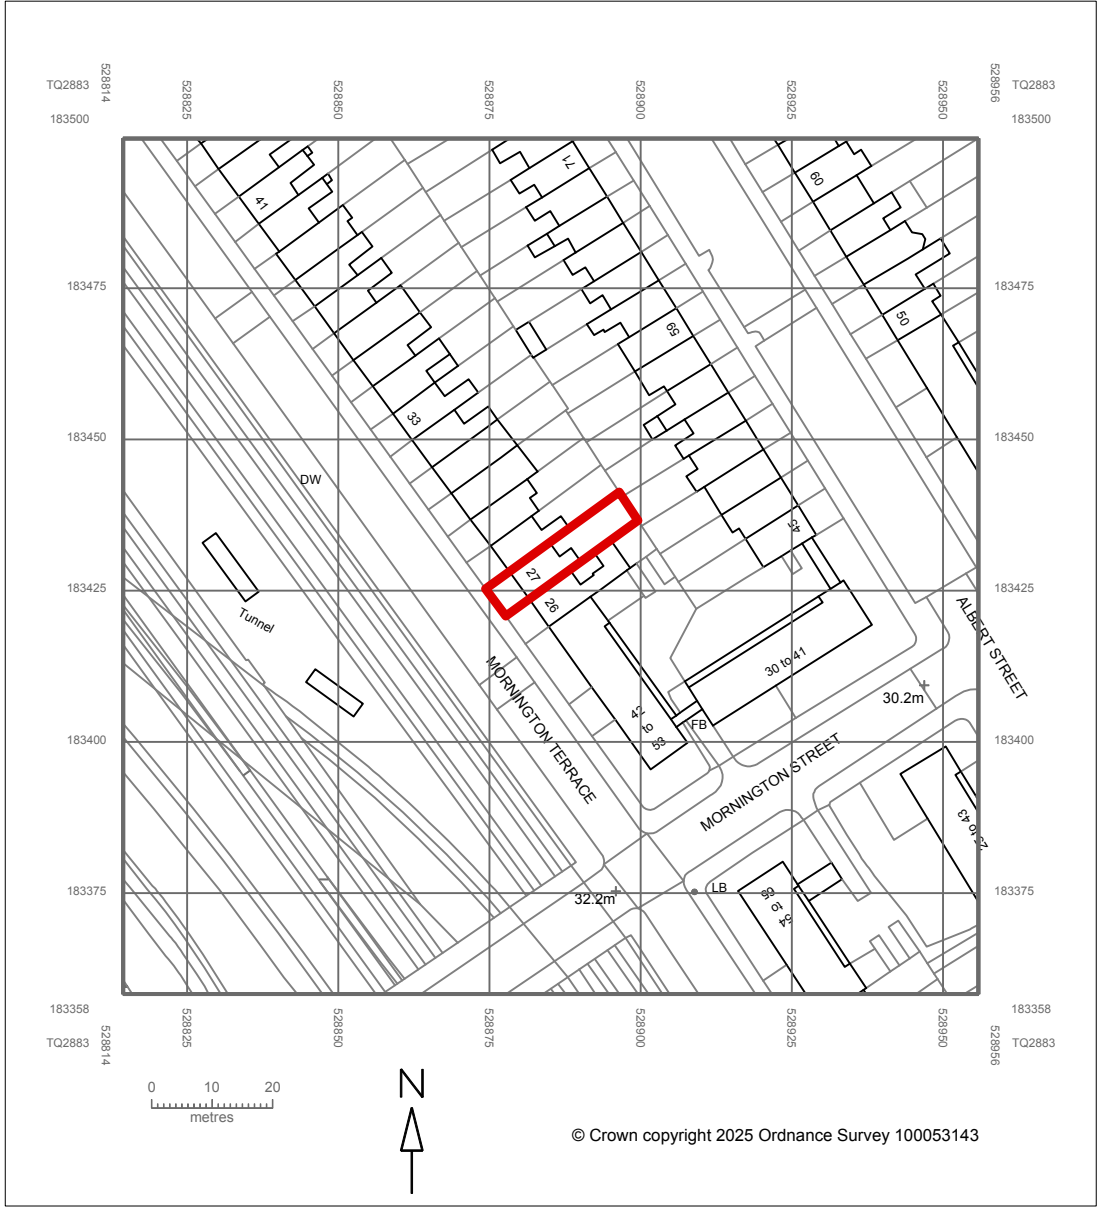

Location Plan: Scale 1:1250



Block Plan: Scale 1:500

Status
Site Location

JGPS | architecture

Hangar 1
Redhill Aerodrome
Kings Mill Lane, Redhill RH1 5JY

27A Mornington Terrace
London NW1 7RS

Title
Site Location and
Block Plan

Scale
1:1250, 1:500
@A3

Drawn
AW

Date
Jan 2025

Checked

Dwg. no.
JGPS/MT/27A/01

Rev.