
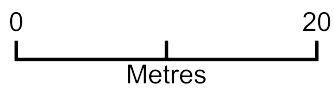


ST PANCRAS ALMSHOUSES NW5 4HU

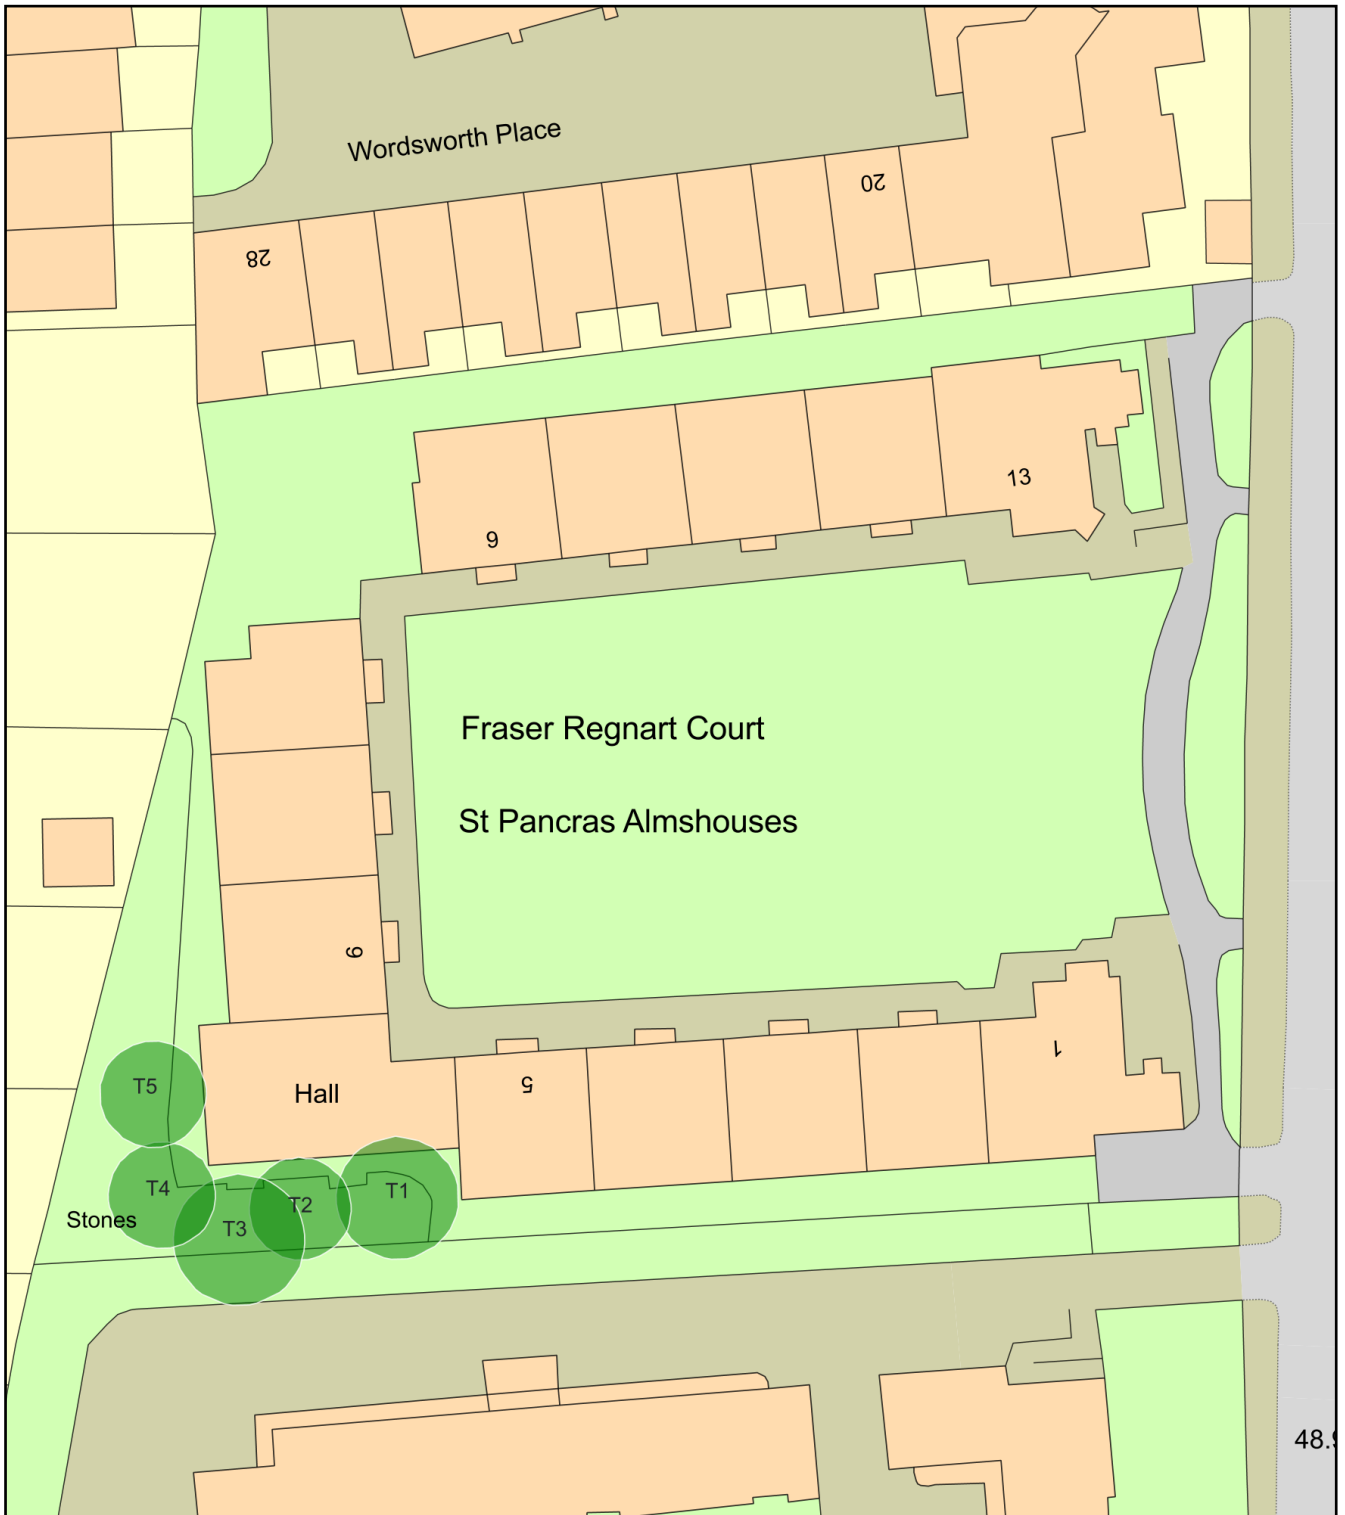

Plan Produced for: L.B.CAMDEN

Date Produced: 09 Jan 2025

Plan Reference Number: TQRQM25009170955232

Scale: 1:500 @ A4