


1 ISS Yorkstone Paving Detail

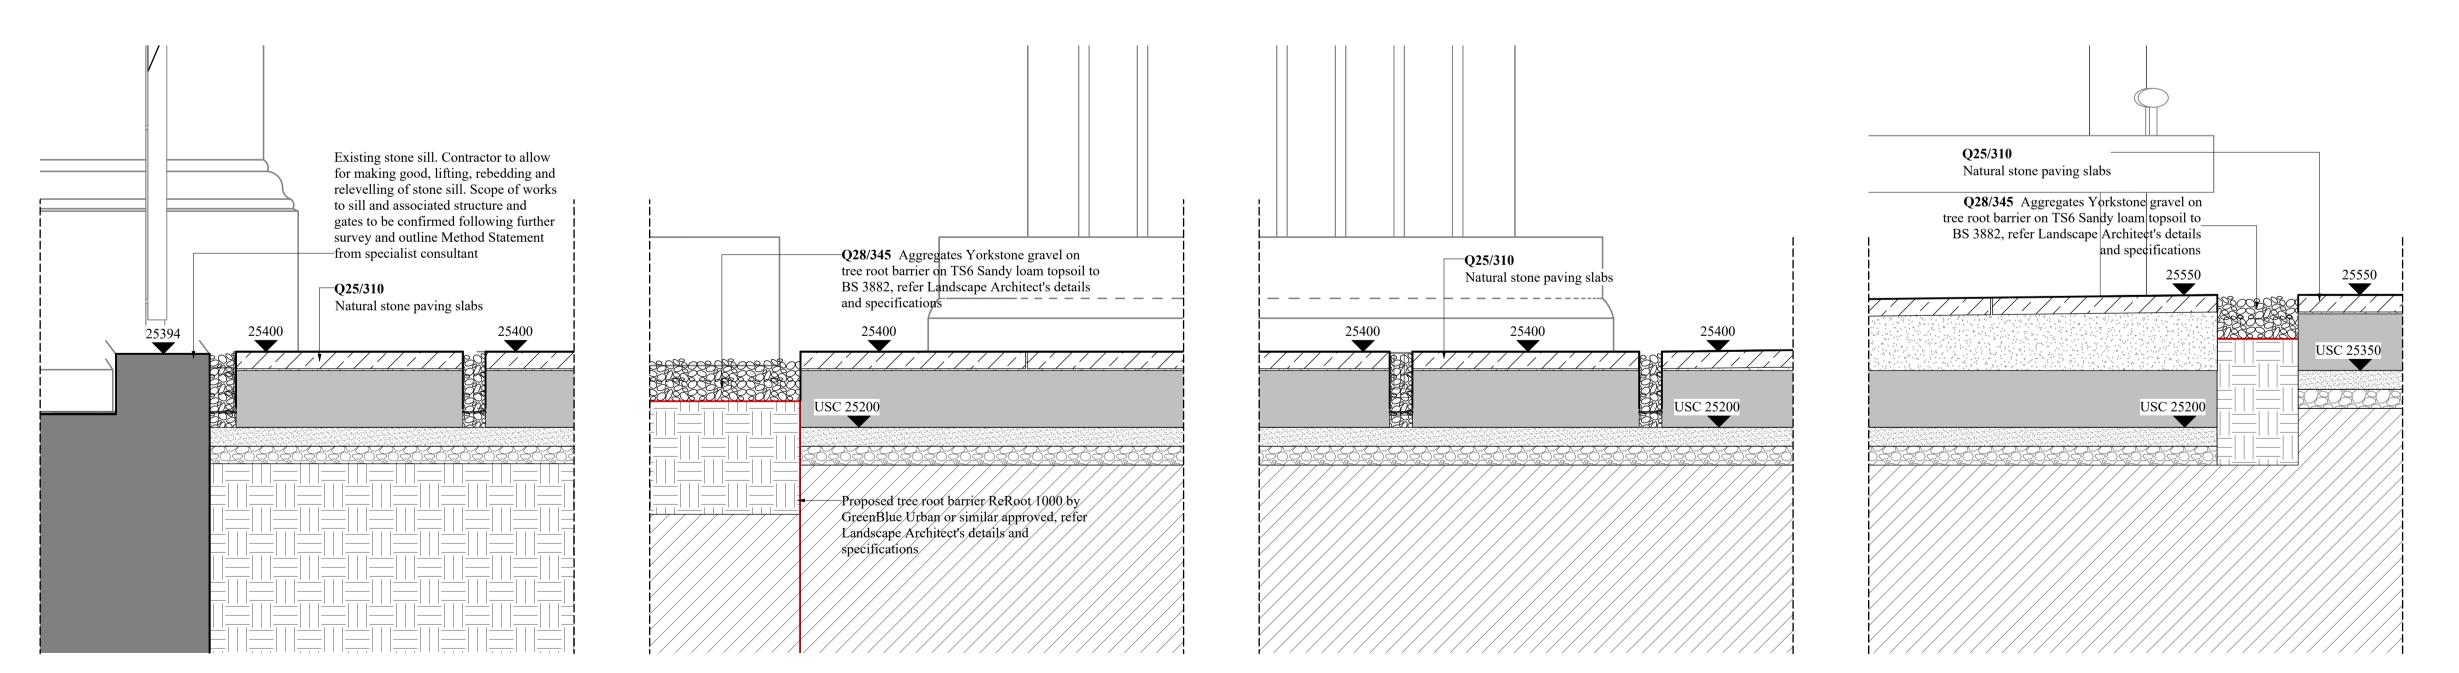

2 Existing Stone Sill and Paving Detail

3 Seating Area Paving Detail

This drawing is not to be scaled. Dimensions govern. Wright & Wright Architects shall be notified in writing of any discrepancies.

All dimensions are in millimeters unless noted otherwise.

This drawing issued at First Contract is indicative of design intent and should be read in association with all specifications, schedules and consultants information.

The Contractor is required to complete the detailed design, final coordination and interfaces. Contractor and Sub-Contractors design are subject to Architects acceptance. C01 Stage 4 Main Works Issue 25.10.2024 JB P1 Draft Stage 4 Main Works Issue 16.09.2024 JB Date Issued By Issued To Official Security Classification: WRIGHT & WRIGHT ARCHITECTS 89-91 Bayham Street London NW1 0AG T +44(0)20 7428 9393 E ww@wrightandwright.co.uk British Museum Energy Centre Programme: Incoming Substation (ISS) RIBA Stage 04 **Typical Paving Section** Details Drawing Number SW001-WWA-1145-B-DDG-A-4175 Sheet Size Issue Date A1 25.10.2024 A4 - Authorised & Accepted Stage 4 © Wright & Wright Architects 2024