



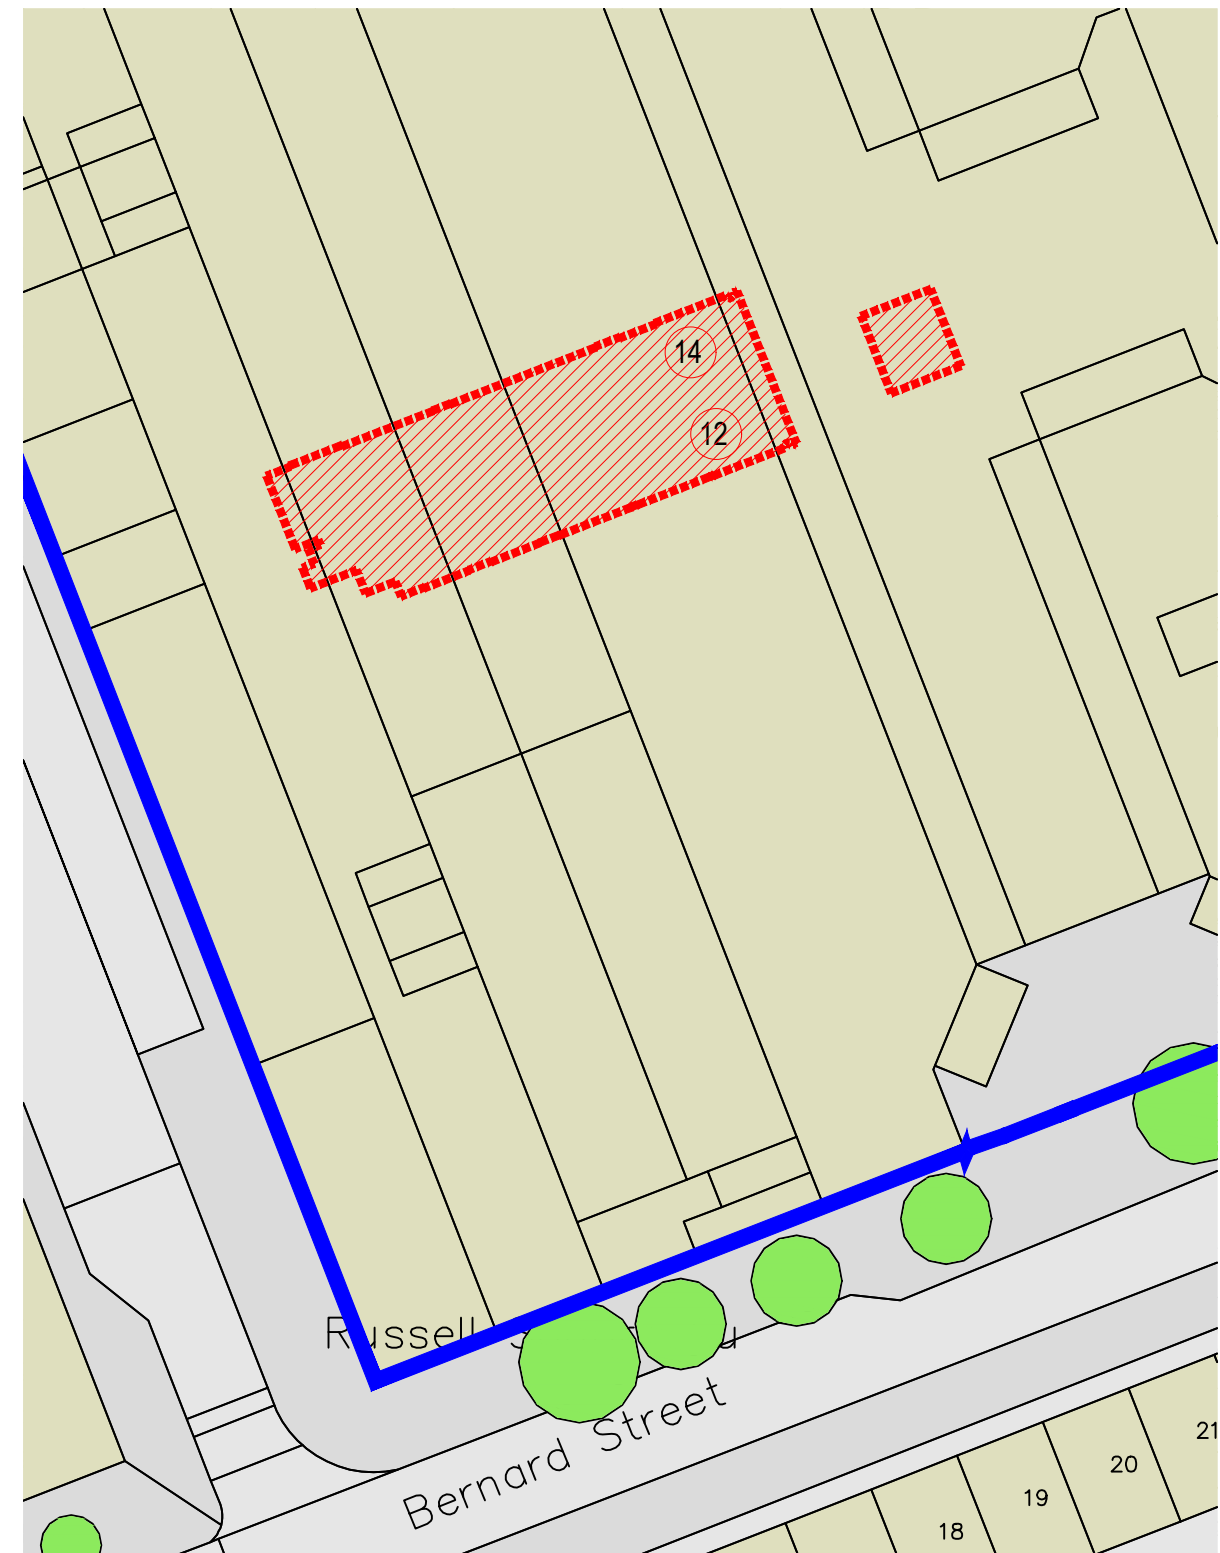


[01] O.S. Map 1:1250@A3

Scale 1:1250 0 10 30 60 120m

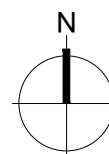

[02] Site Block Plan 1:500@A3

Scale 1:500 0 5 12.5 25 50m

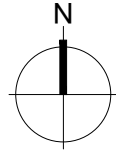

NOTE:
DO NOT SCALE FROM DRAWINGS – EXCEPT FOR PLANNING PURPOSES.
ALL DISCREPANCIES TO BE REPORTED TO ARCHITECT IMMEDIATELY.
ALL DIMENSIONS TO BE VERIFIED BY CONTRACTOR ON SITE PRIOR TO THE COMMENCEMENT OF ANY WORKS.

P1 10/01/25 Issued for Planning

VIVENDI ARCHITECTS LTD
Unit 3, 37 High Street, London, N14 6LD
Tel/Fax +44 (0)20 3232 4000 - email: info@vivendiarchitects.com
© VIVENDI ARCHITECTS LTD 2009
All rights reserved, including but not limited to The Copyright, Designs and Patents Act 1988
PROJECT TITLE:
Units 12-14, Brunswick Centre, London, WC1N 1AE
DRAWING TITLE:
O.S. Map and Site Block Plan

CLIENT:
Lazari Properties 2 Ltd

DRAWN:
KP
CHECKED:
GK
ISSUED BY:
GK
JOB AND DRAWING NO:

STATUS:
PLA
SCALE AT A3:
VARIES
REVISION:
P1

2021-E01-00