

SECTIONAL ELEVATION 1

© Mountford Pigott LLP 2024. Reproduction in whole or in part by any means is prohibited without the prior permission of Mountford Pigott LLP.

This drawing is only to the stated scale if it is printed correctly. M PLLP cannot accept responsibility for the incorrect scaling of drawings printed by third parties.

All dimensions are in mm unless otherwise stated.

If this drawing forms part of an application for planning permission on behalf of the applicant named below, it shall not be used for any other purpose without the express permission of Mountford Pigott LLP.


This drawing may incorporate information from other professionals. Mountford Pigott LLP cannot accept responsibility for the integrity and accuracy of such information.

This drawing is not suitable for construction. Design development is required in order to comply with Building Regulations requirements.


LIST OF INFORMANTS :

ORDNANCE SURVEY - 0000849896-1430196-1681180424 LANE & FRANKHAM DRAWING NUMBER; LF5719-LAF-XX-EL-DR-G-2301-S2-R01 & 2302-S2-R01


REVISIONS	DATE	DRN	REV
FIRST ISSUE	03/06/24	JH	P01
ISSUED FOR PLANNING APPROVAL	03/09/24	DR	P02
BALUSTRADE HEIGHT AMENDED	02/01/25	AR	P03

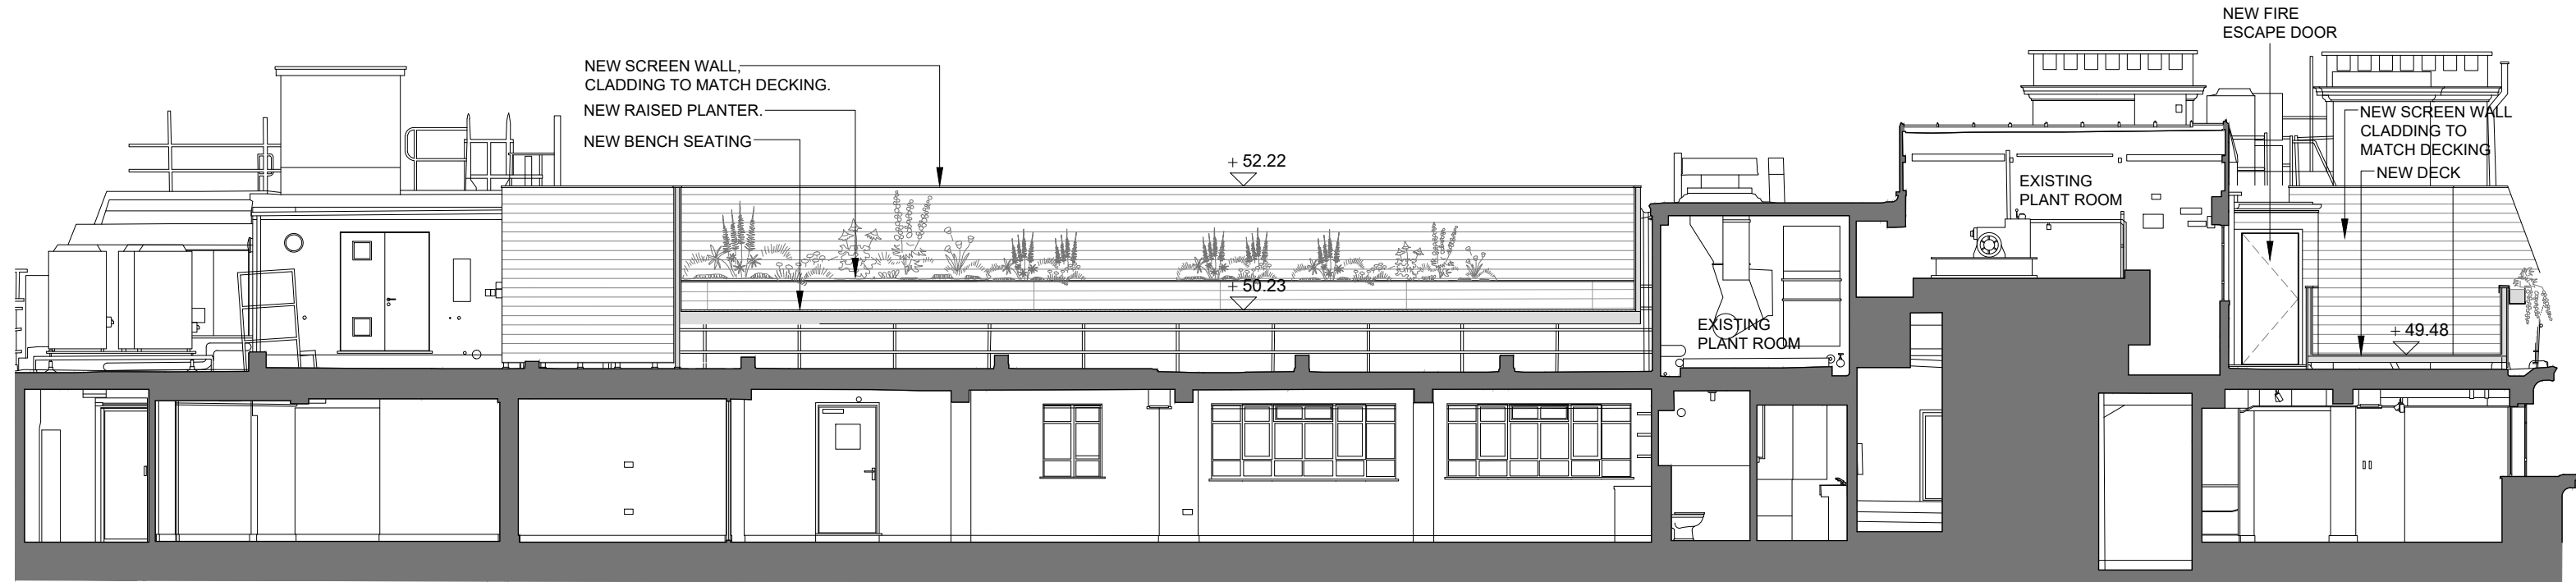

SECTIONAL ELEVATION 2

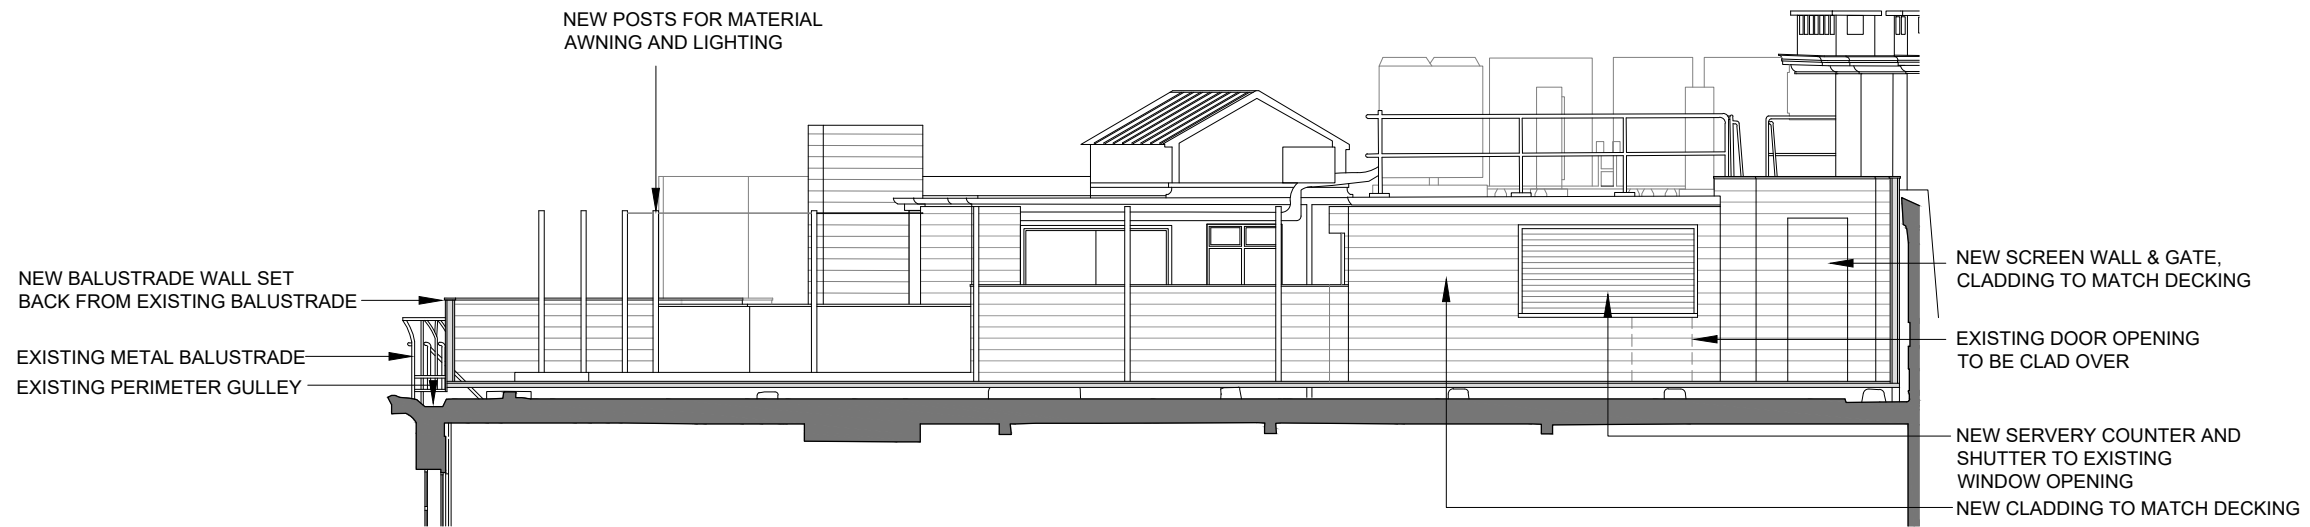

SECTIONAL ELEVATION 3

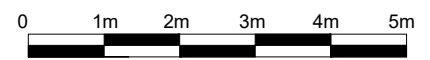

MountfordPigott
HOLBORN
ROOF BAR

PROPOSED ROOF TERRACE
 SECTIONAL ELEVATIONS
 PROJECT ORIGINATOR TYPE NUMBER REVISION
 2468-MP-DR-P004-P03

1:100 @ A3
 DRAWN BY: JH

17/06/24