


E-01

Elevation


1:25

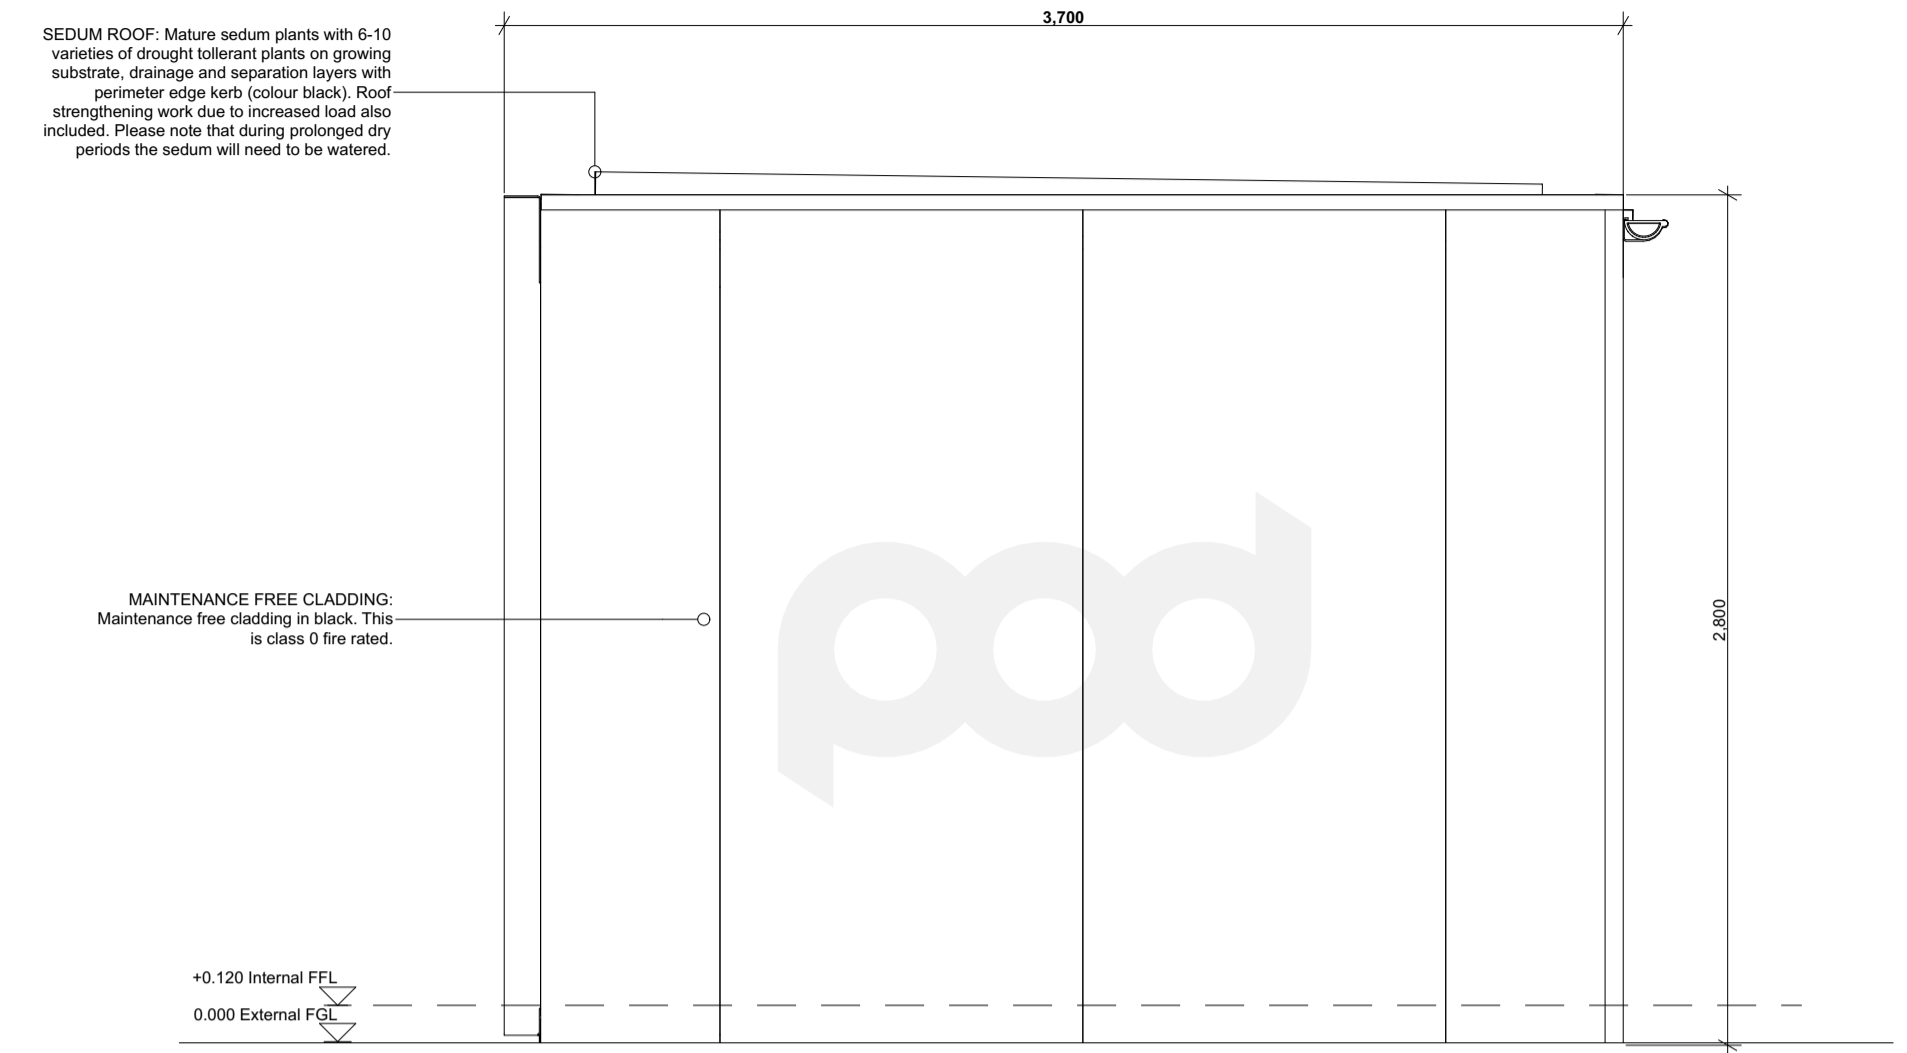

E-02

Elevation


1:25

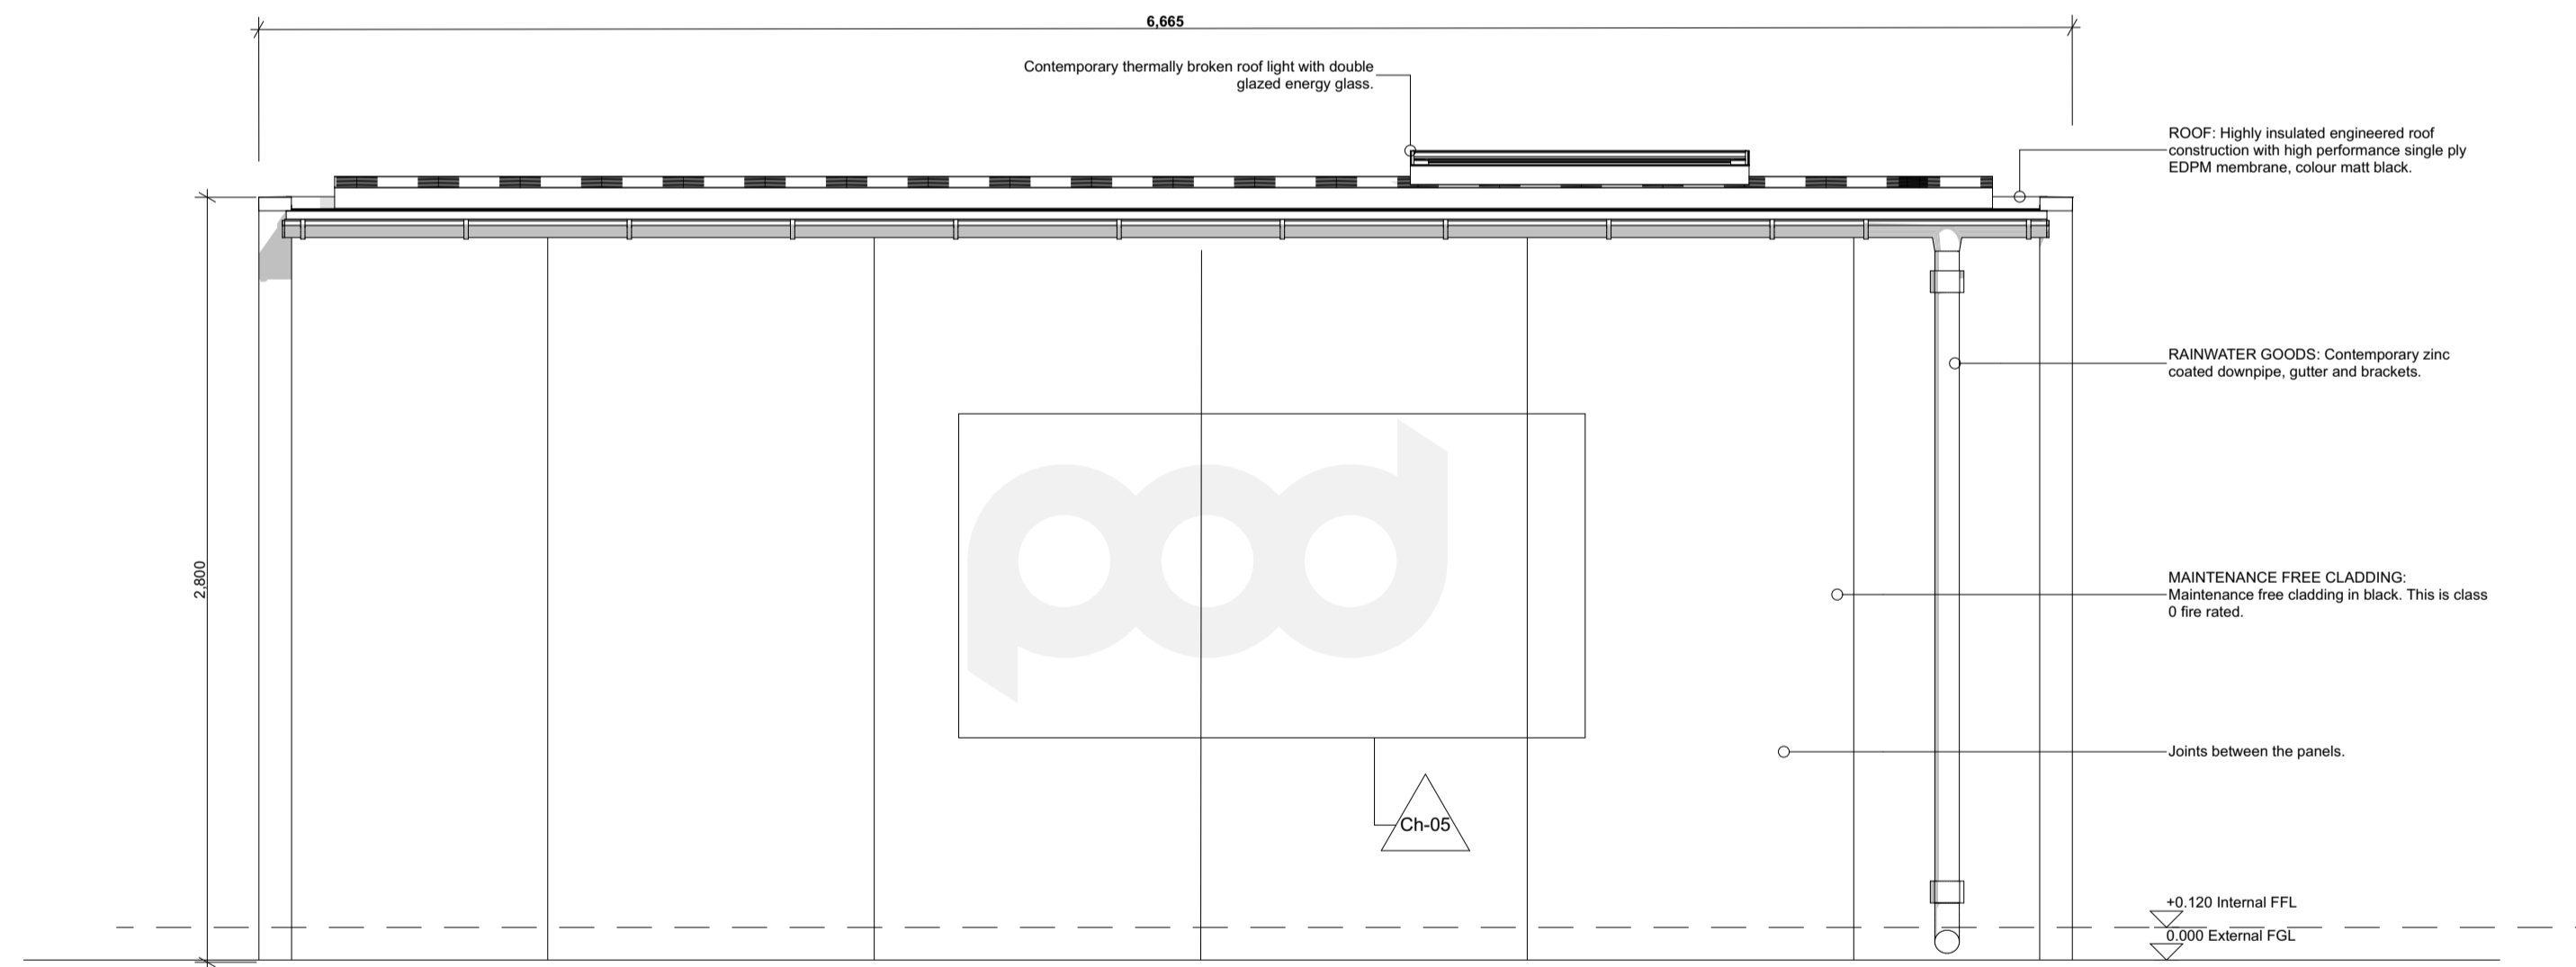

E-03

Elevation


1:25

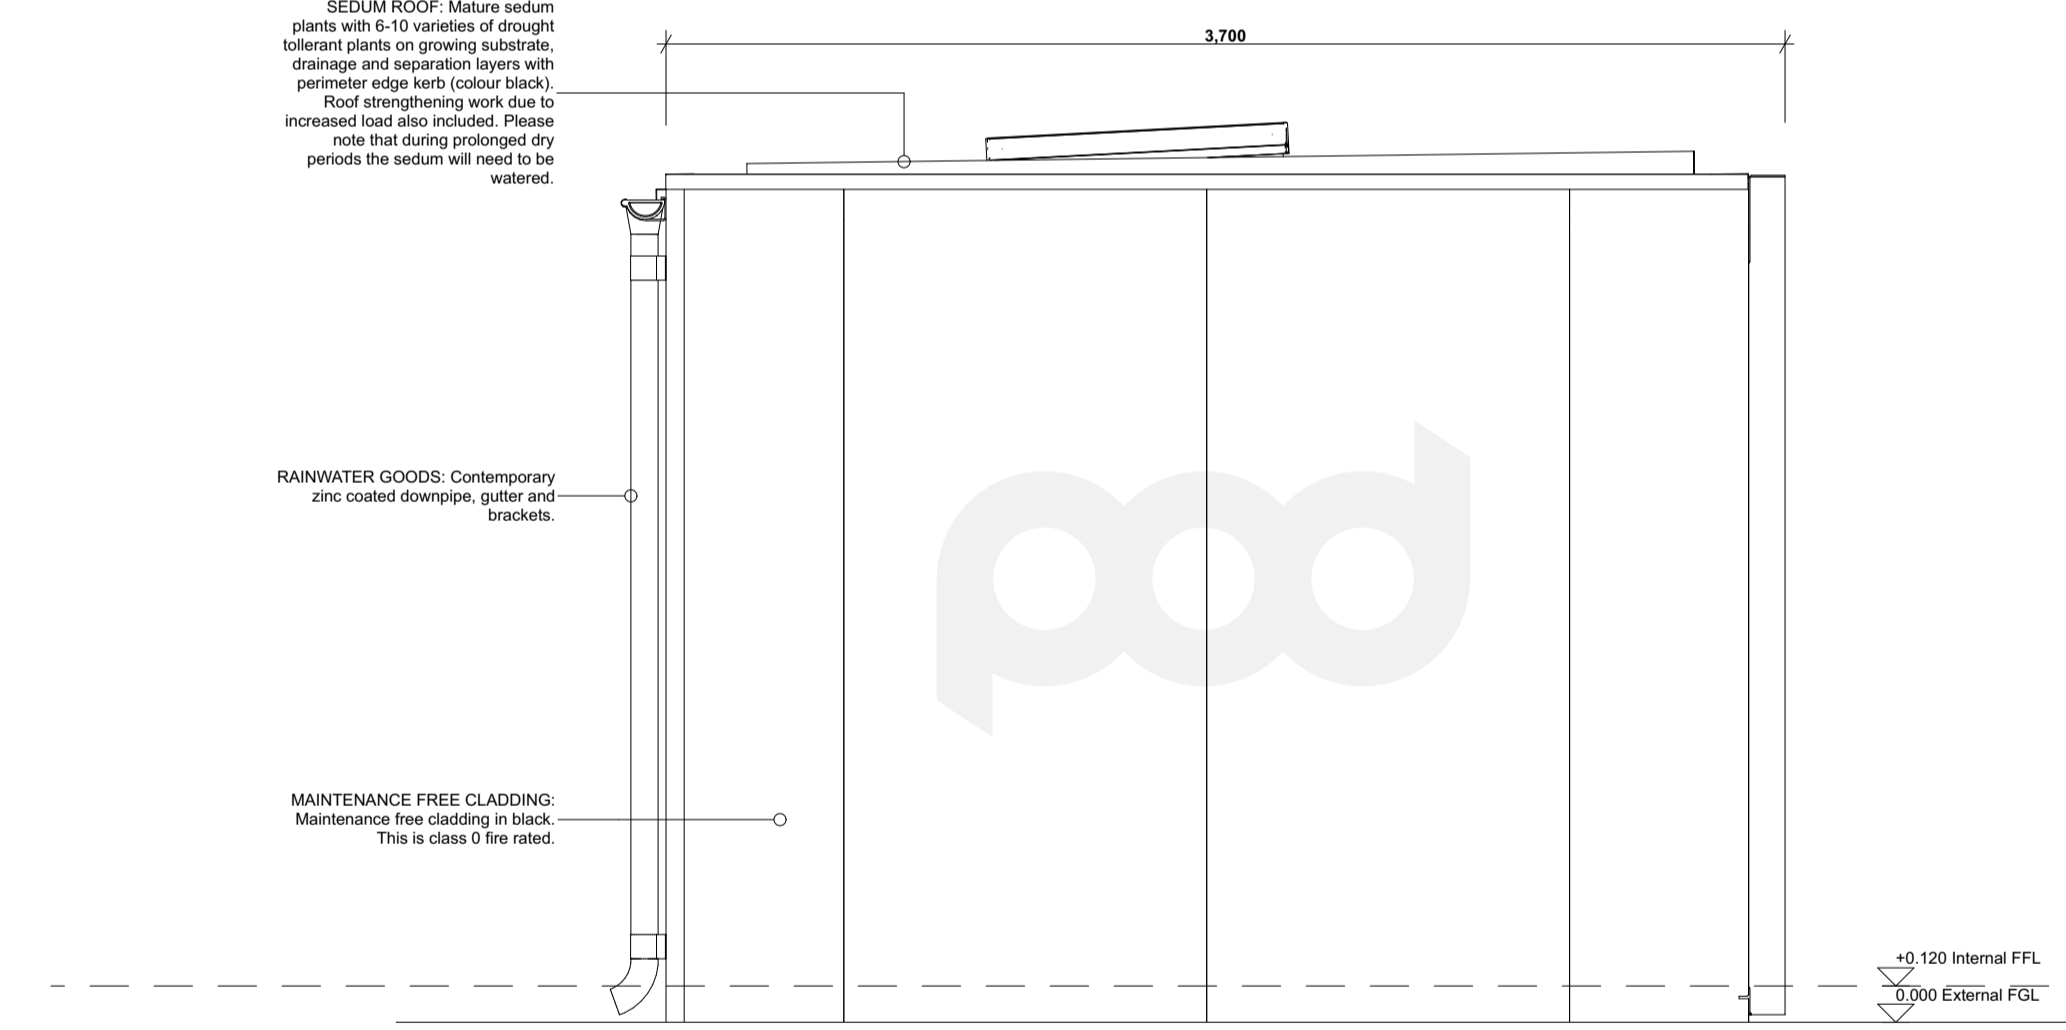

E-04

Elevation

1:25

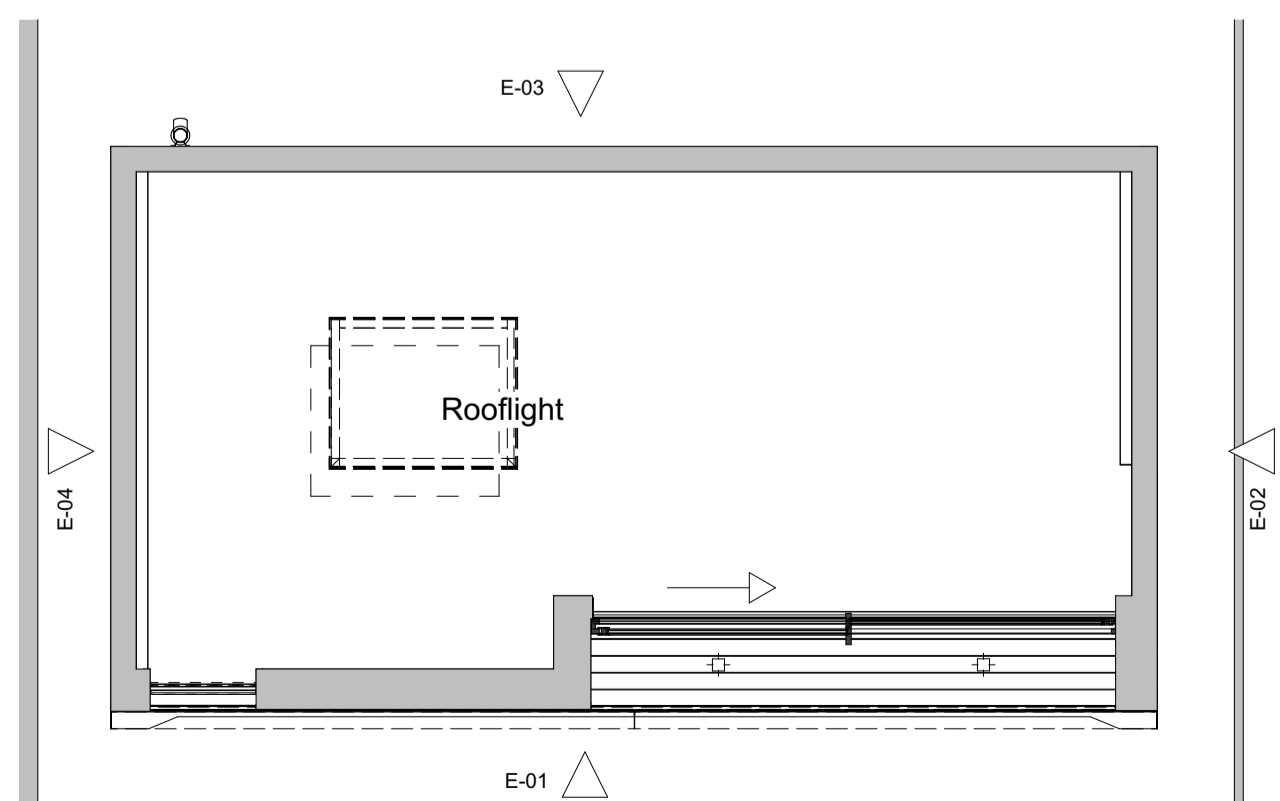

5

External Elevation - Key Plan

1:50

Construction Risks	Maintenance/Cleaning Risks	Demolition/Adaptation Risks
In addition to the hazards/risks normally associated with the types of work detailed on this drawing take note of the above. It is assumed that all works on this drawing will be carried out by a competent contractor working, where appropriate, to an appropriate method statement.		
Safety Health and Environmental Information Box		

**COPYRIGHT & LEGAL**

This drawing and its design content is copyright Pod Space Limited. Strictly not to be copied or distributed to any third parties without prior written consent from Pod Space Limited.

It shall be read in conjunction with all other associated project information including models, specifications, schedules and related consultants documents. Do not scale from documents. All dimensions to be checked on site. Immediately report any discrepancies, errors or omissions on this document to the Originator. If in doubt ASK.

RevID	Change ID	Change Name	Issue Date	Modified by	Status	Approved by
03	CH-05	ASHP removed on client / planners request.	13/01/2025	LG	S4	
02			23/12/2024	AH	S4	
01			13/09/2024	AH	S4	

Project	<b>Bespoke Glide Pod</b> 59e Eaton Avenue, NW3 3ET			Client	<b>S. Webber</b>			
Date	Dec '24	Scales @ A1 1:25, 1:50	Project No 24-0702	Status	<b>S4</b>			
Layout Title	<b>External Elevations</b>			Purpose of Issue	<b>PLANNING</b>			
	project	originator	zone	level	type	note	number	rev
	SWG - POD - GF - 01 - M2 - A						20-04	03

