


01 Existing - Hardwood window Section


02 Proposed - Hardwood window outward opening Section

Typical detail for windows: W05, W06, W07, W08

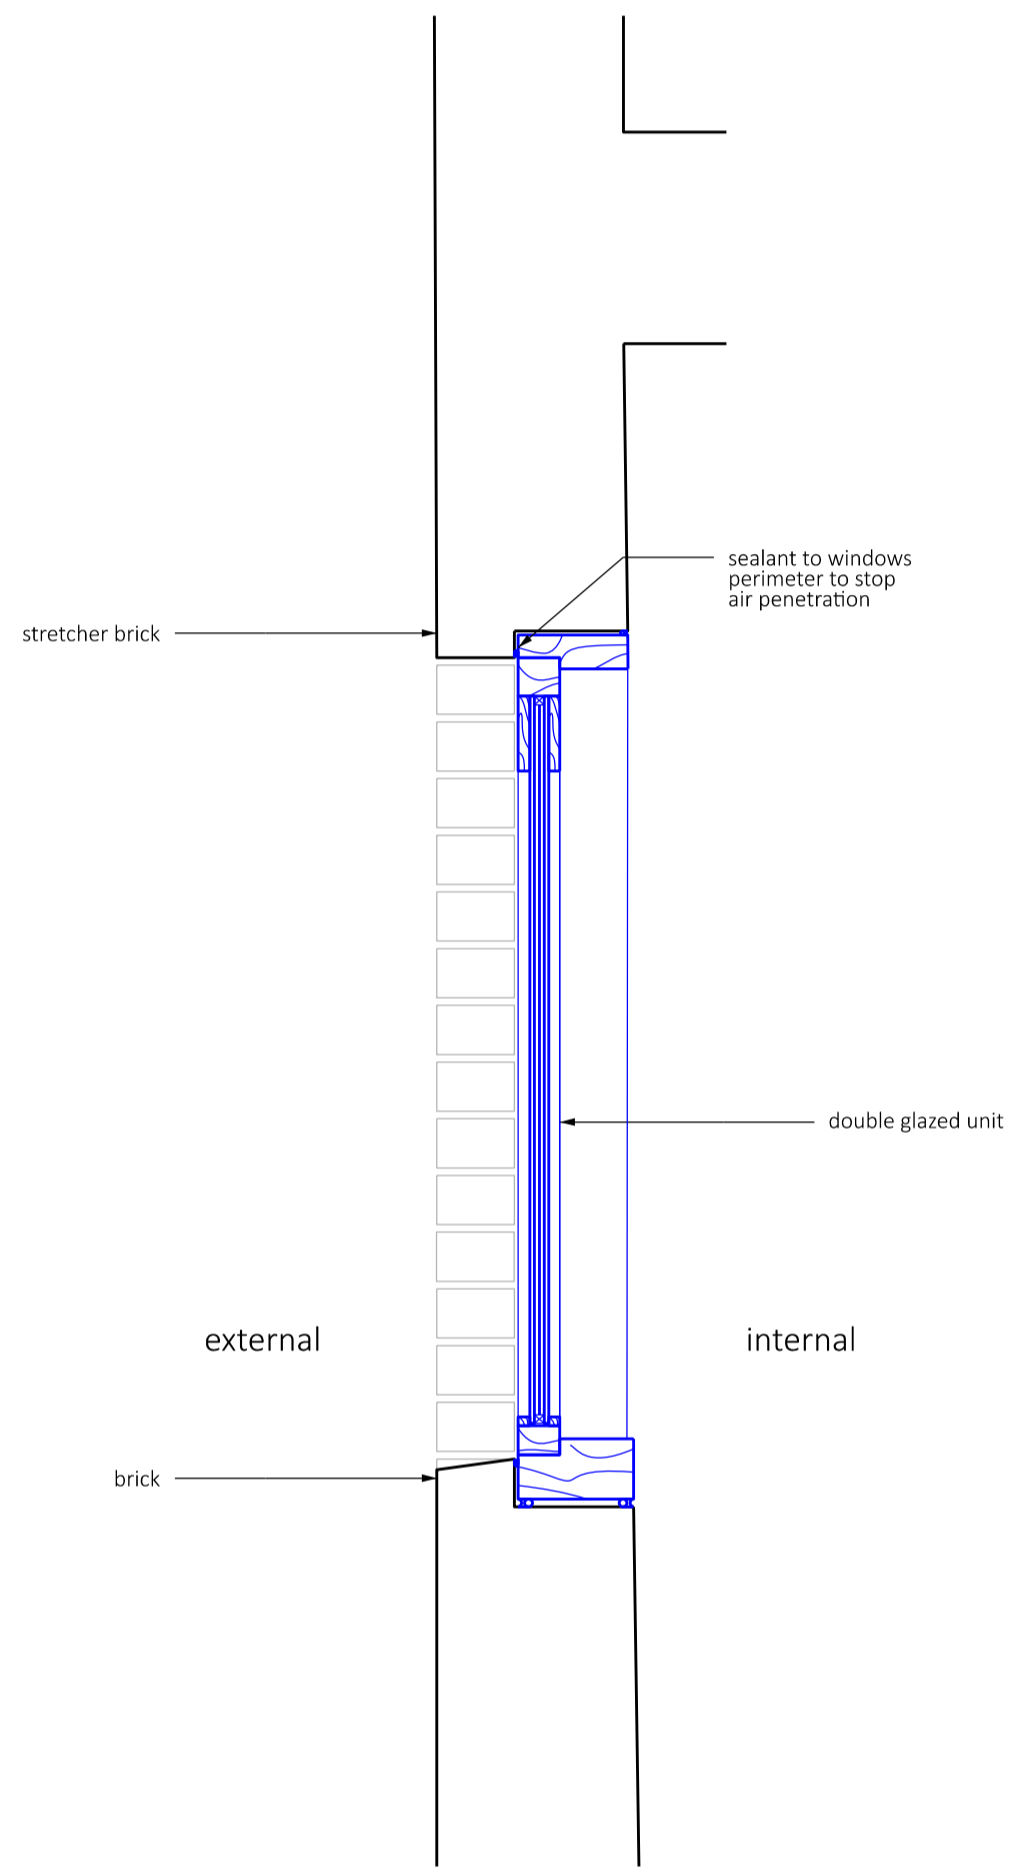

04 Proposed - Hardwood window outward opening Section


Typical detail for window: W14

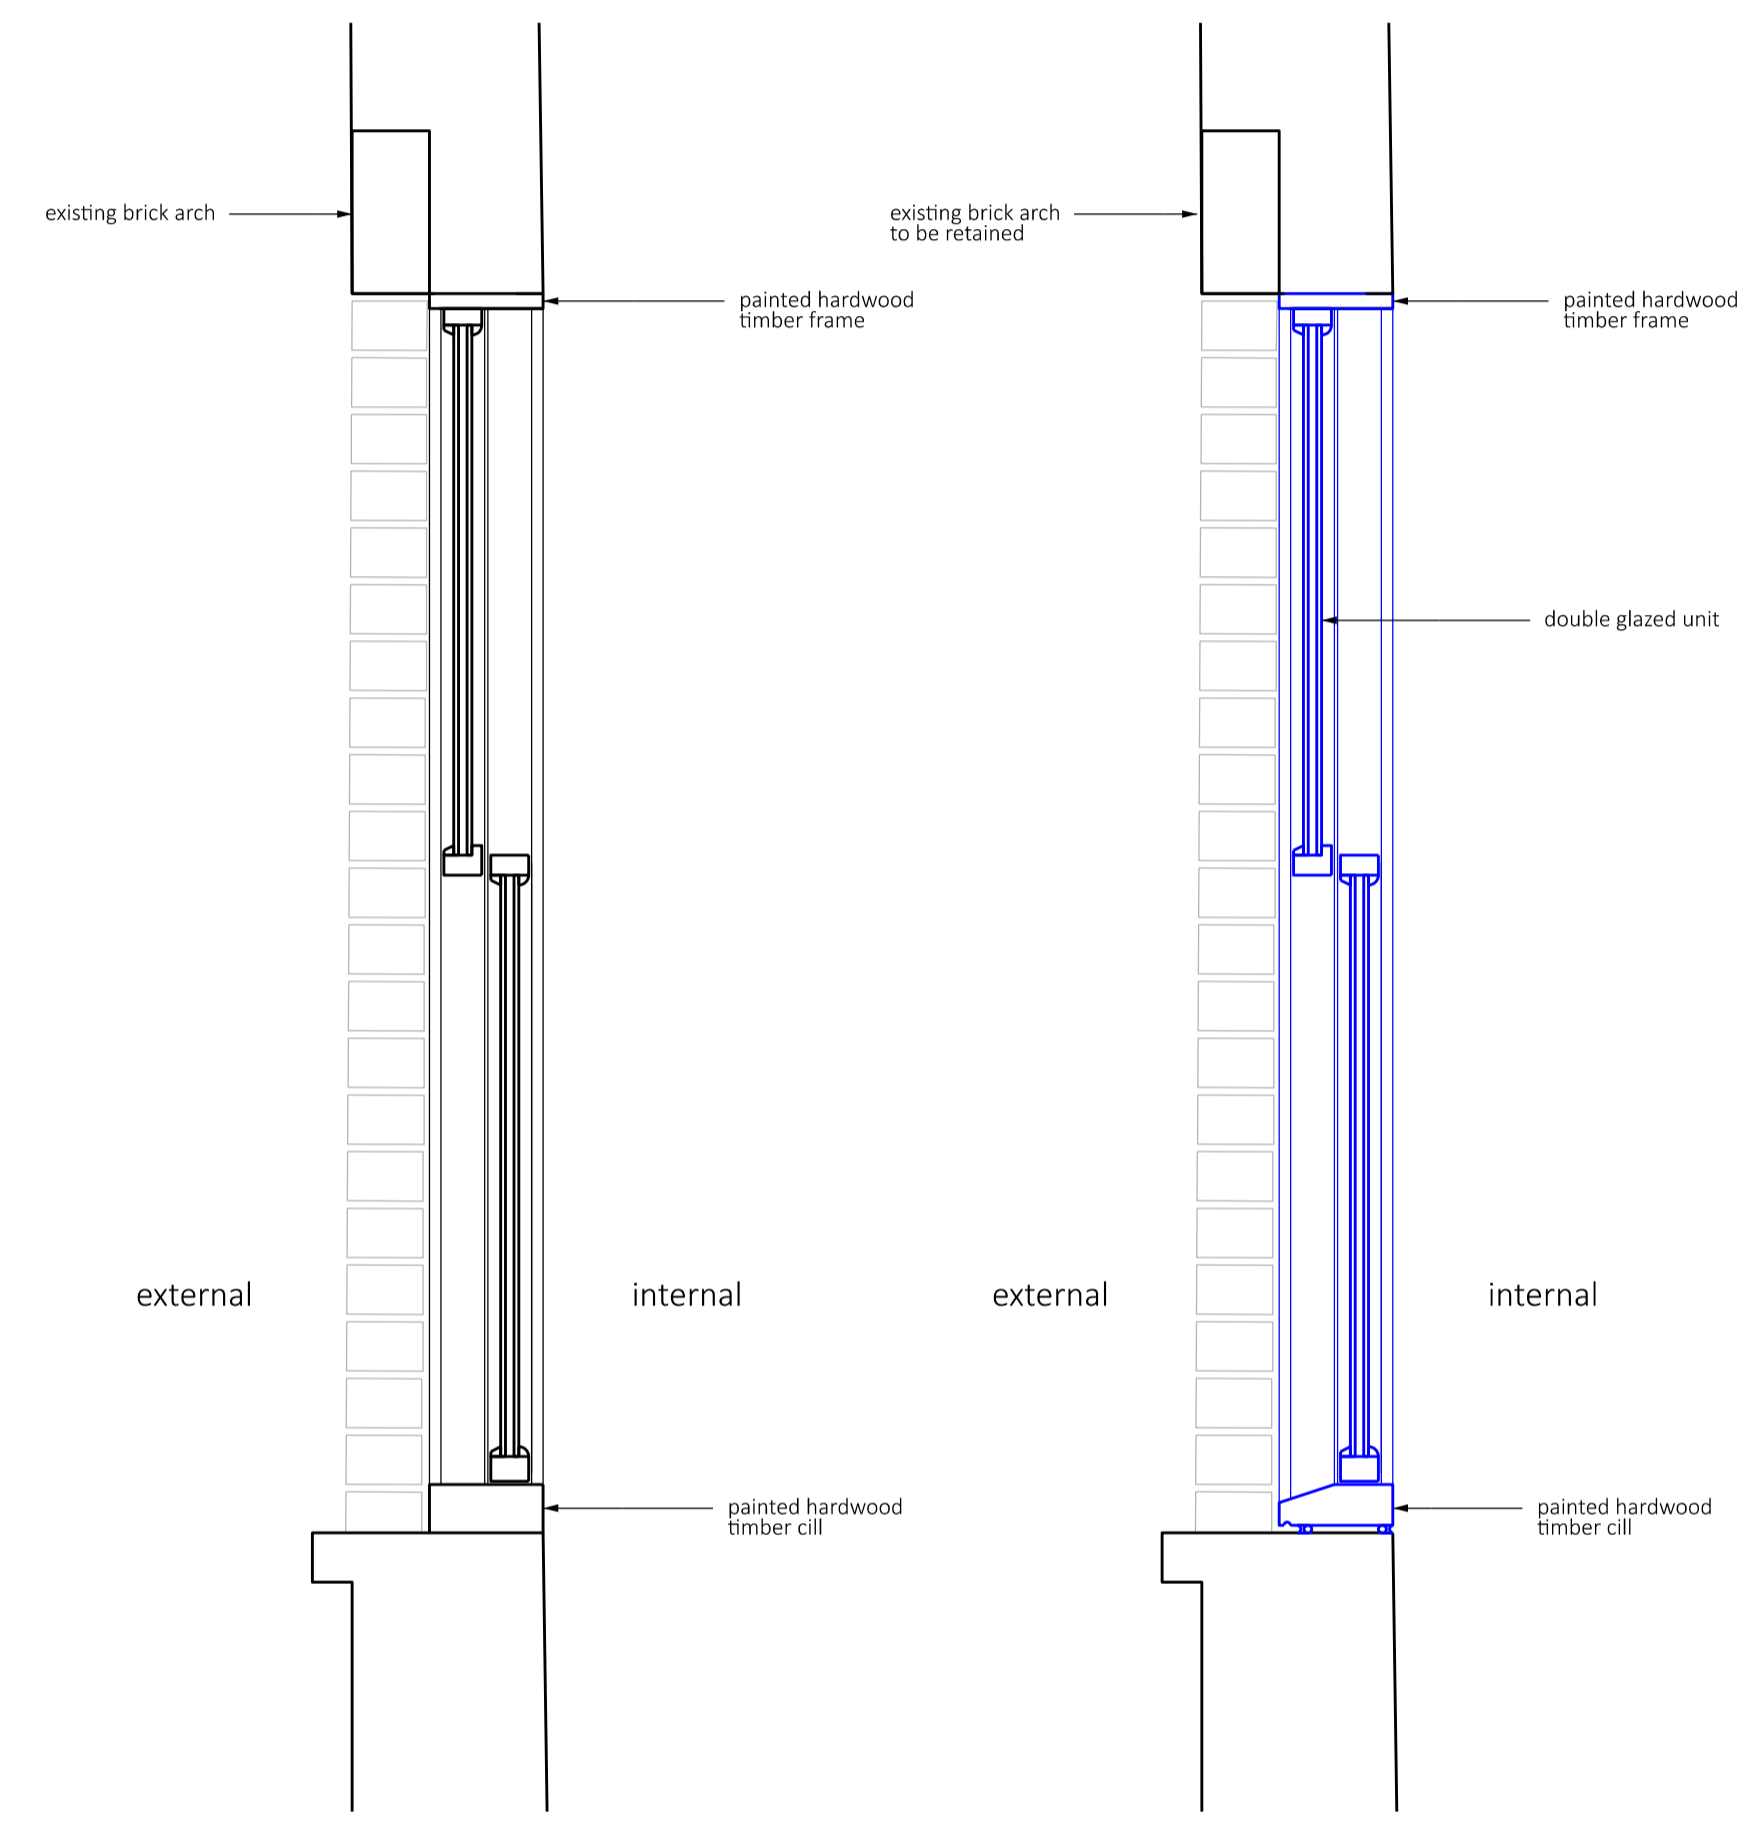


05 Existing - Hardwood sash window Section

06 Proposed - Hardwood sash window Section

Typical detail for window: W16

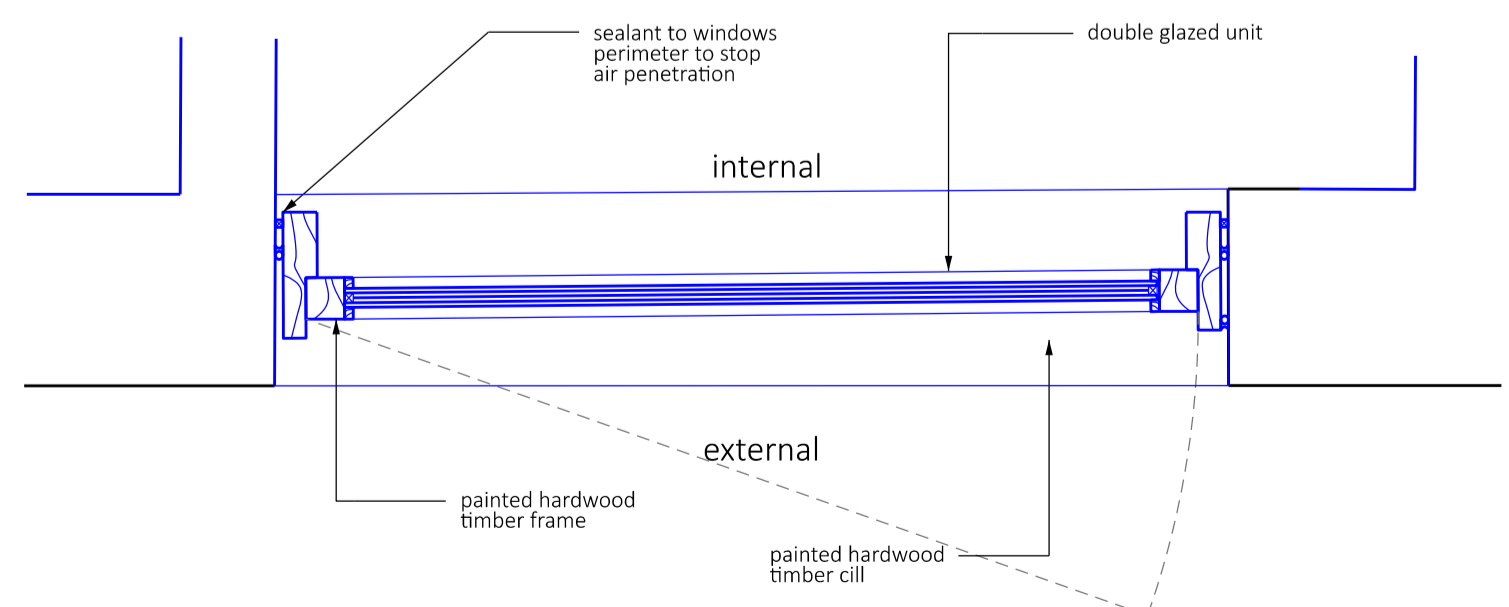

03 Proposed - Hardwood window outward opening Plan

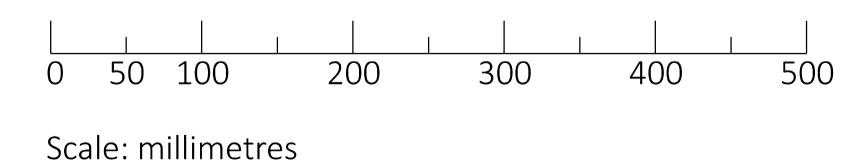

SAFETY HEALTH AND ENVIRONMENTAL INFORMATION:	
IN ADDITION TO THE HAZARDS / RISKS NORMALLY ASSOCIATED WITH THE TYPES OF WORK DETAILED ON THIS DRAWING, NOTE THE FOLLOWING:	
Significant Residual Risk:	
Action to be Taken:	
Refer to Health and Safety Plan	

NOTES:
All profiles and finishes to match existing

REV	DATE	DETAIL	DRN	CHK

PROJECT TITLE
Nassington Road

DRAWING TITLE
Existing and Proposed external windows + doors
Side elevation

DATE 051224	SCALE 1:10 1:20	@A1 @A3
STATUS Planning	DRAWN BV	CHECKED MB

DRAWING NUMBER 103_1002	REVISION -
----------------------------	---------------

Beasley Dickson Architects
Address
PROJECT EMAIL: info@beasleydickson.com

© BEASLEY DICKSON ARCHITECTS LTD 2014