



01 Proposed - Hardwood external sliding door Section

Typical detail for external doors:  
EXD 02, EXD 03

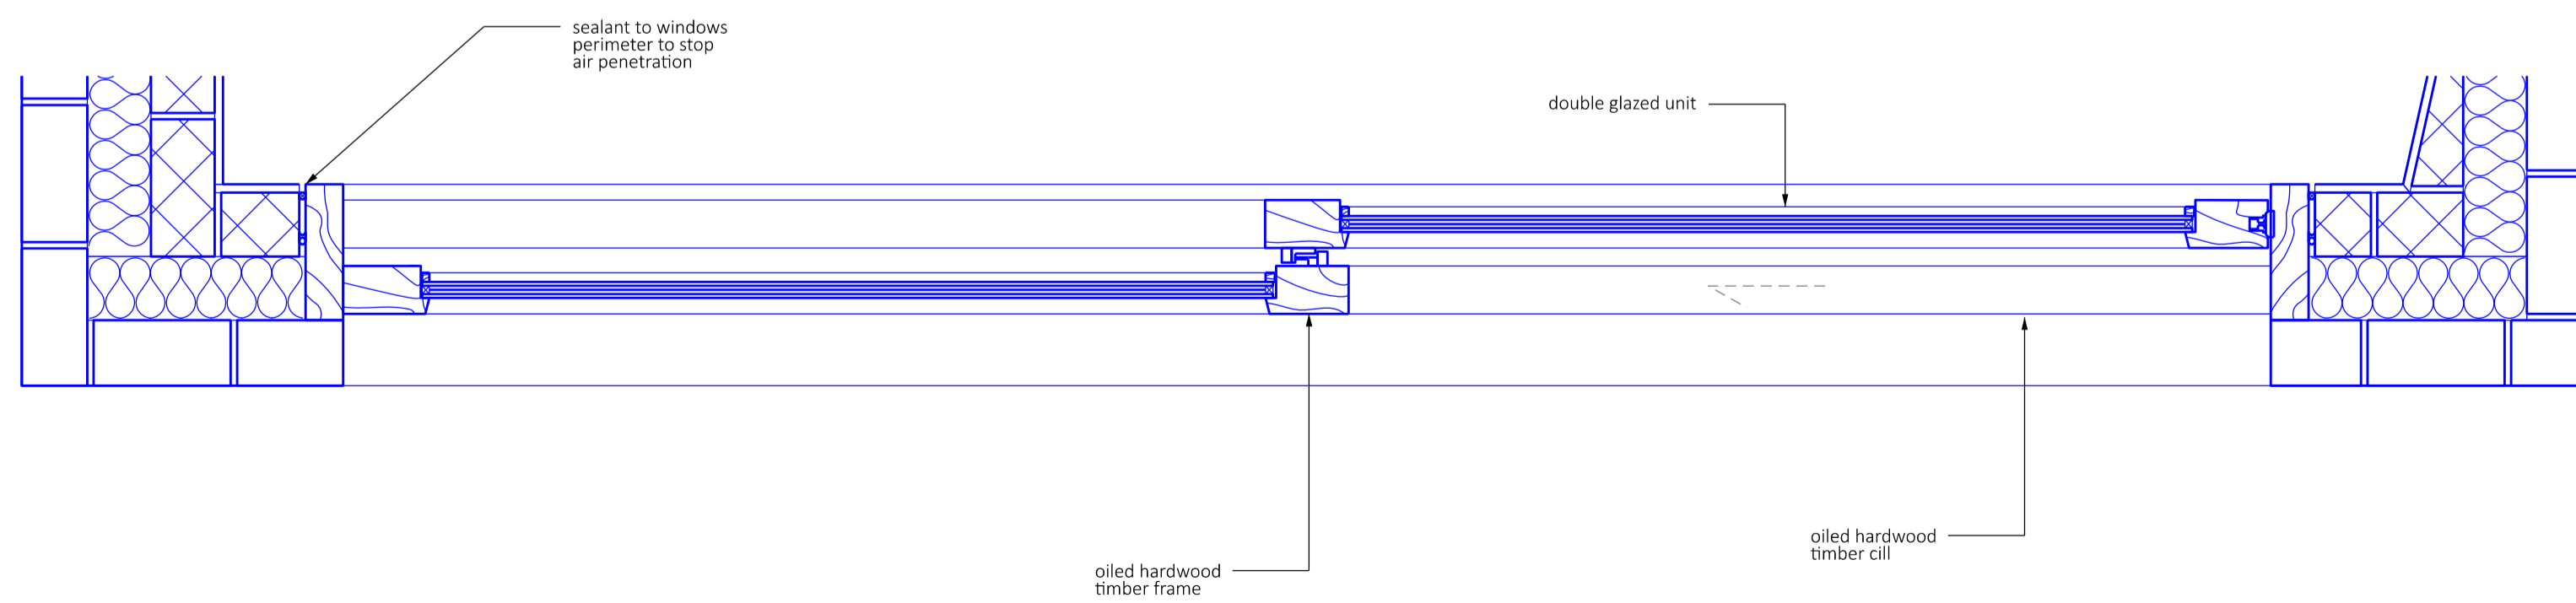


02 Proposed - Hardwood external sliding door Plan

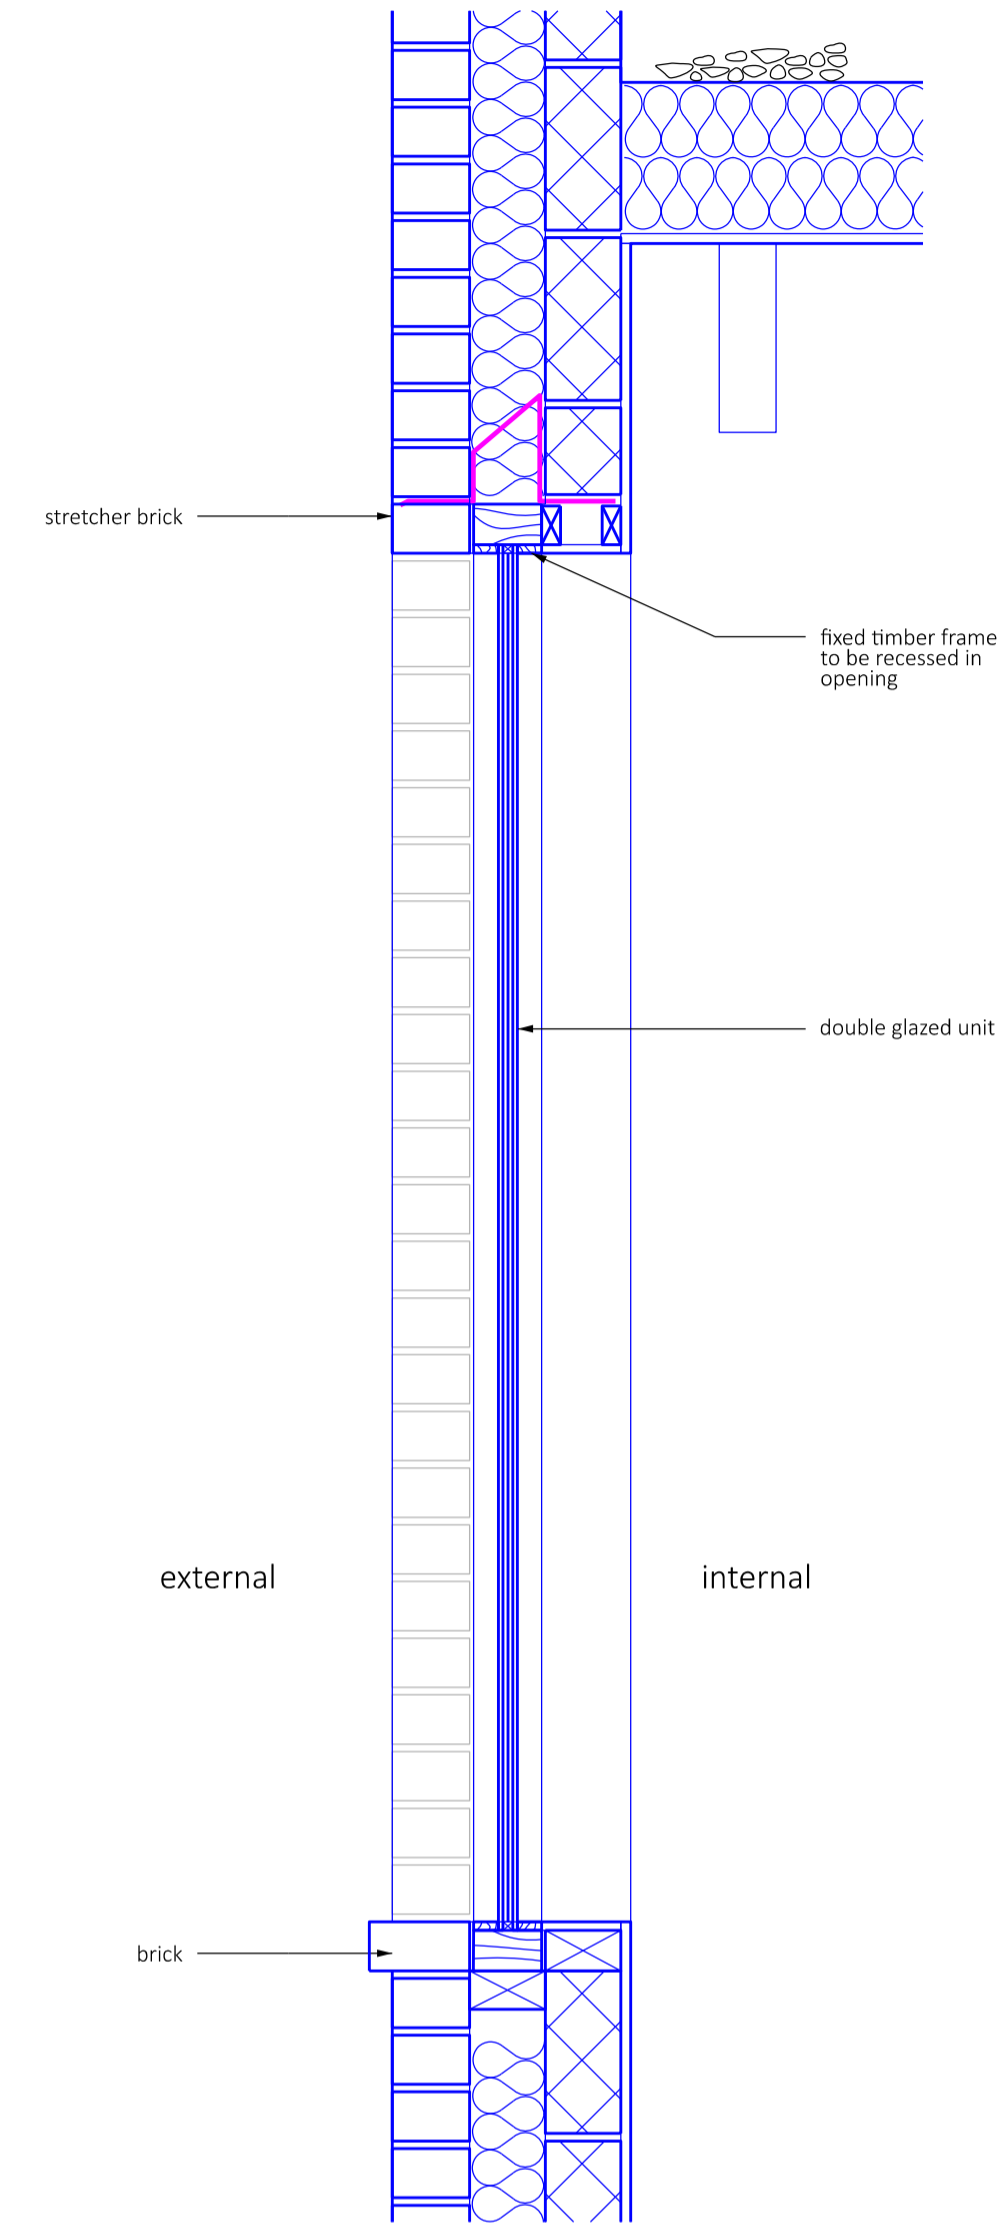


03 Proposed - Hardwood fixed window Section

Typical detail for windows:  
W09, W10, W11, W12

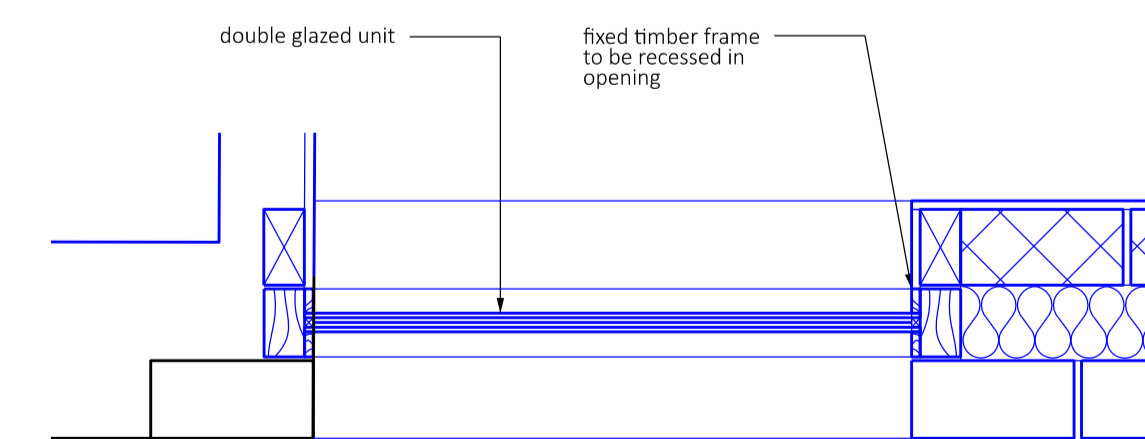

04 Proposed - Hardwood fixed window Plan

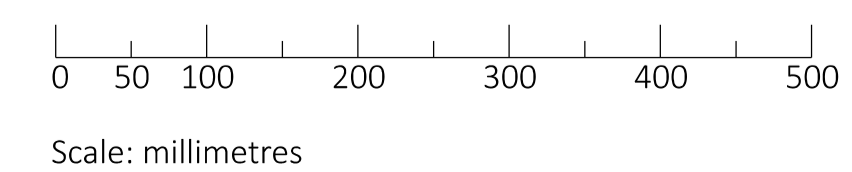

SAFETY HEALTH AND ENVIRONMENTAL INFORMATION:	
IN ADDITION TO THE HAZARDS / RISKS NORMALLY ASSOCIATED WITH THE TYPES OF WORK DETAILED ON THIS DRAWING, NOTE THE FOLLOWING:	
Significant Residual Risks:	
Action to be Taken:	
Refer to Health and Safety Plan	

NOTES:  
All profiles and finishes to match existing when replacement of existing

REV	DATE	DETAIL	DRN	CHK

PROJECT TITLE

Nassington Road

DRAWING TITLE

Proposed external windows + doors  
Proposed rear extension

DATE  
051224

SCALE  
1:10 @A1  
1:20 @A3

STATUS  
Planning

DRAWN  
BV

CHECKED  
MB

DRAWING NUMBER  
103\_1003

REVISION  
-

Beasley Dickson Architects

Address  
PROJECT EMAIL: info@beasleydickson.com

© BEASLEY DICKSON ARCHITECTS LTD 2014