


Ground Floor Plan  
 As Existing 1:100

First Floor Plan  
 As Existing 1:100


Roof Plan  
 As Existing 1:100



Existing Block Plan

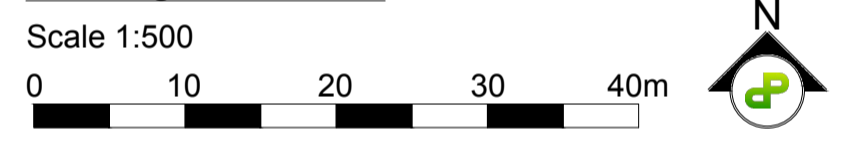


Location Plan

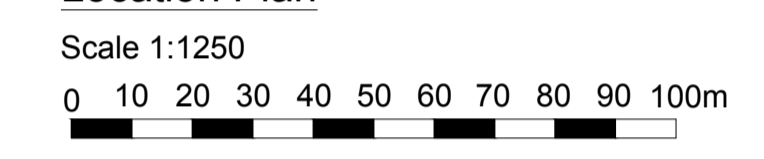


Front Elevation  
 As Existing 1:100



Rear Elevation  
 As Existing 1:100

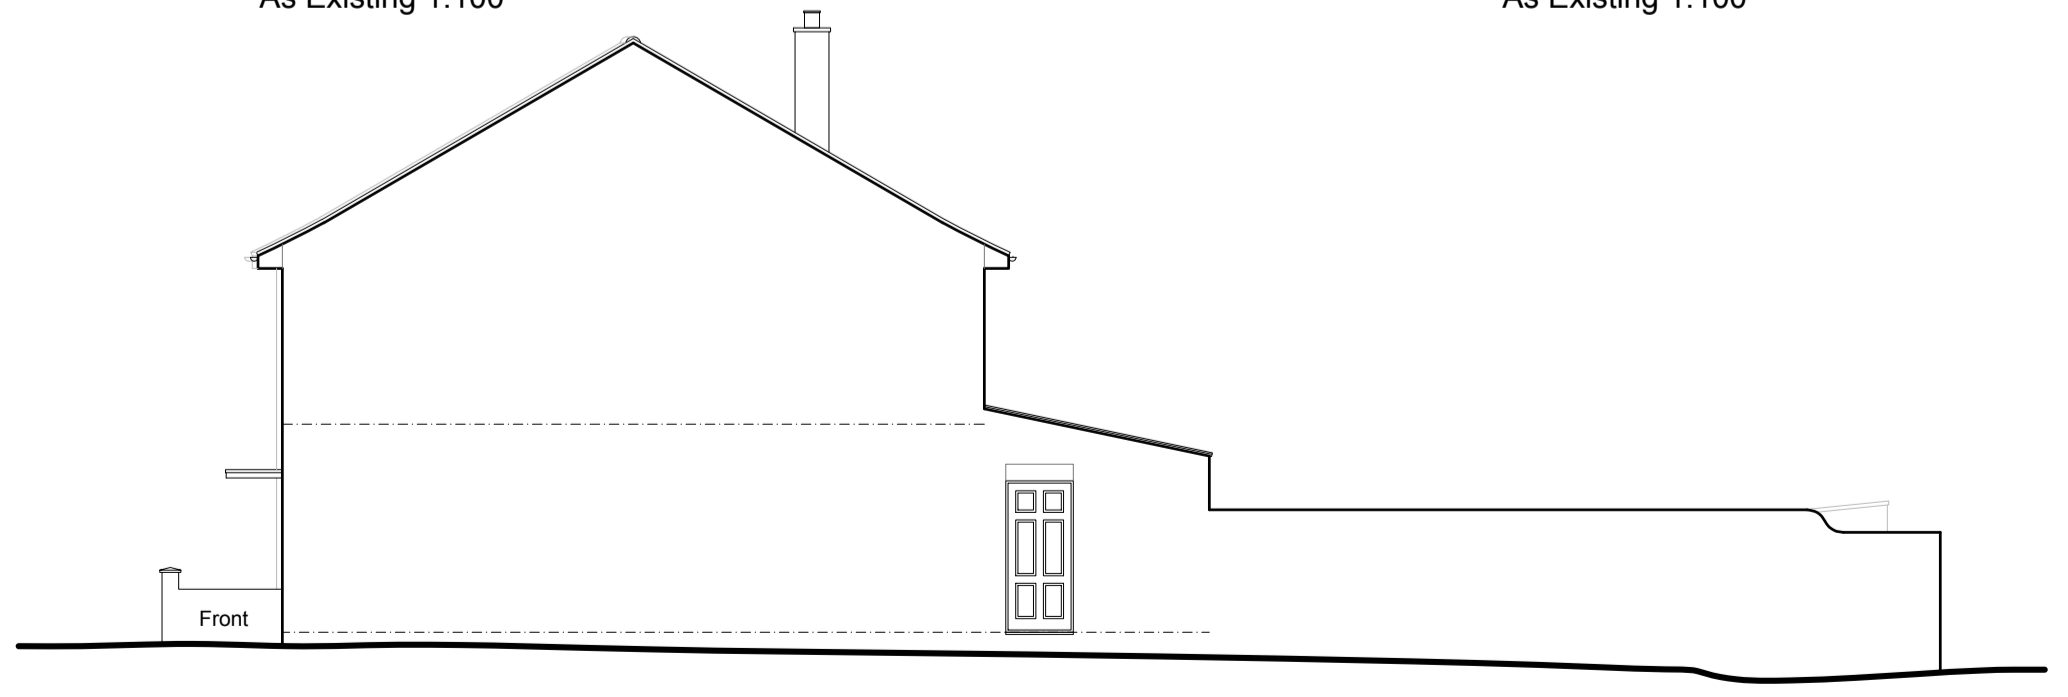

Side Elevation  
 As Existing 1:100

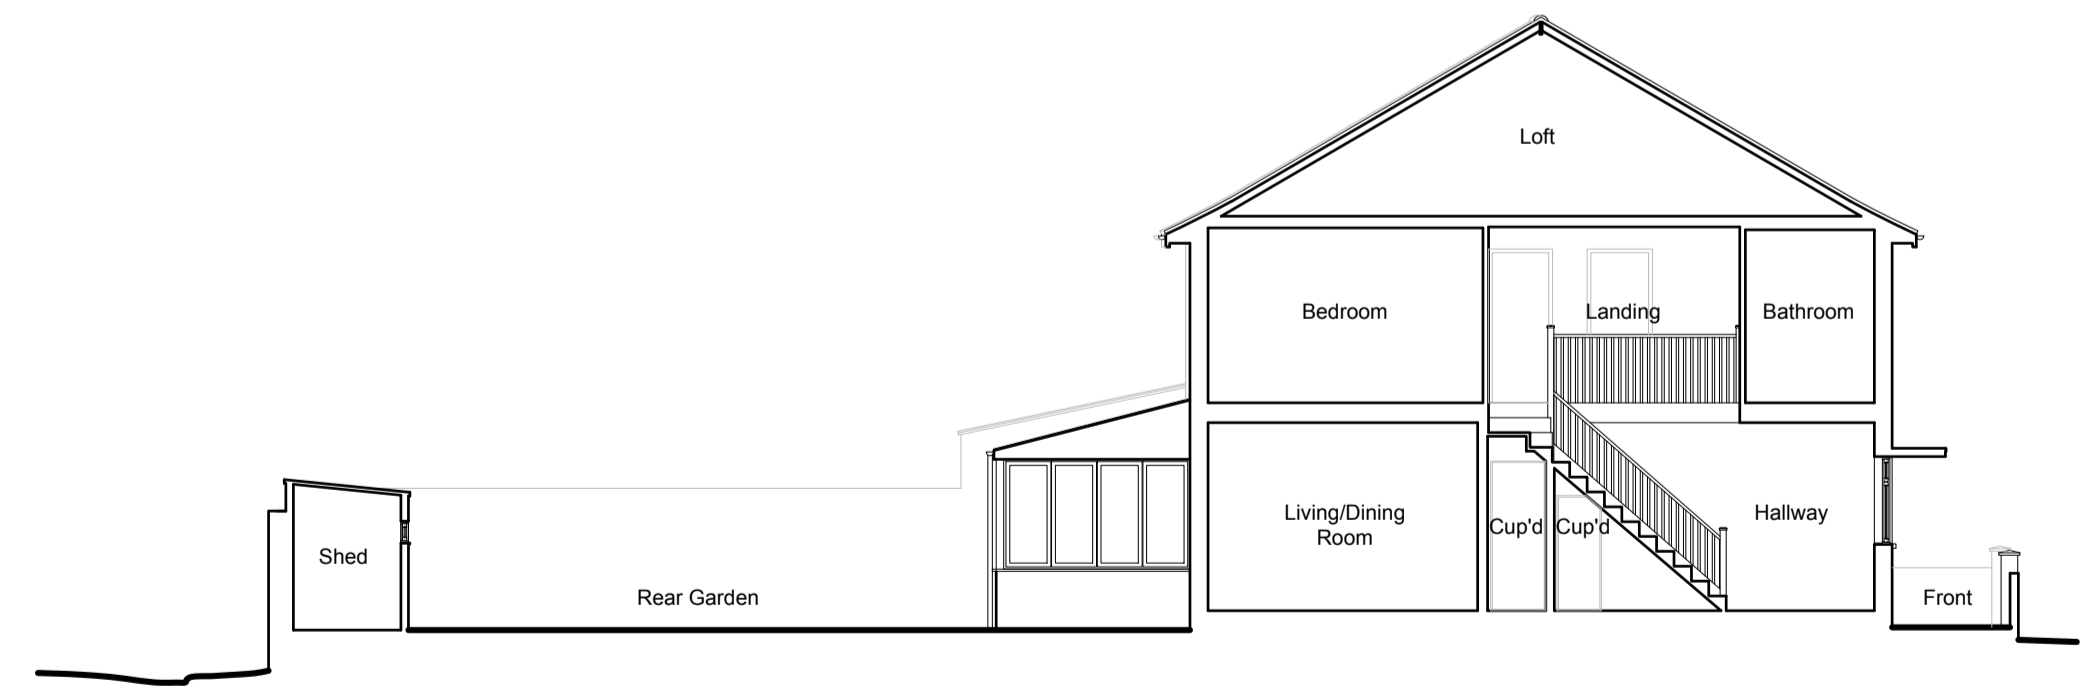

Section A-A  
 As Existing 1:100

