
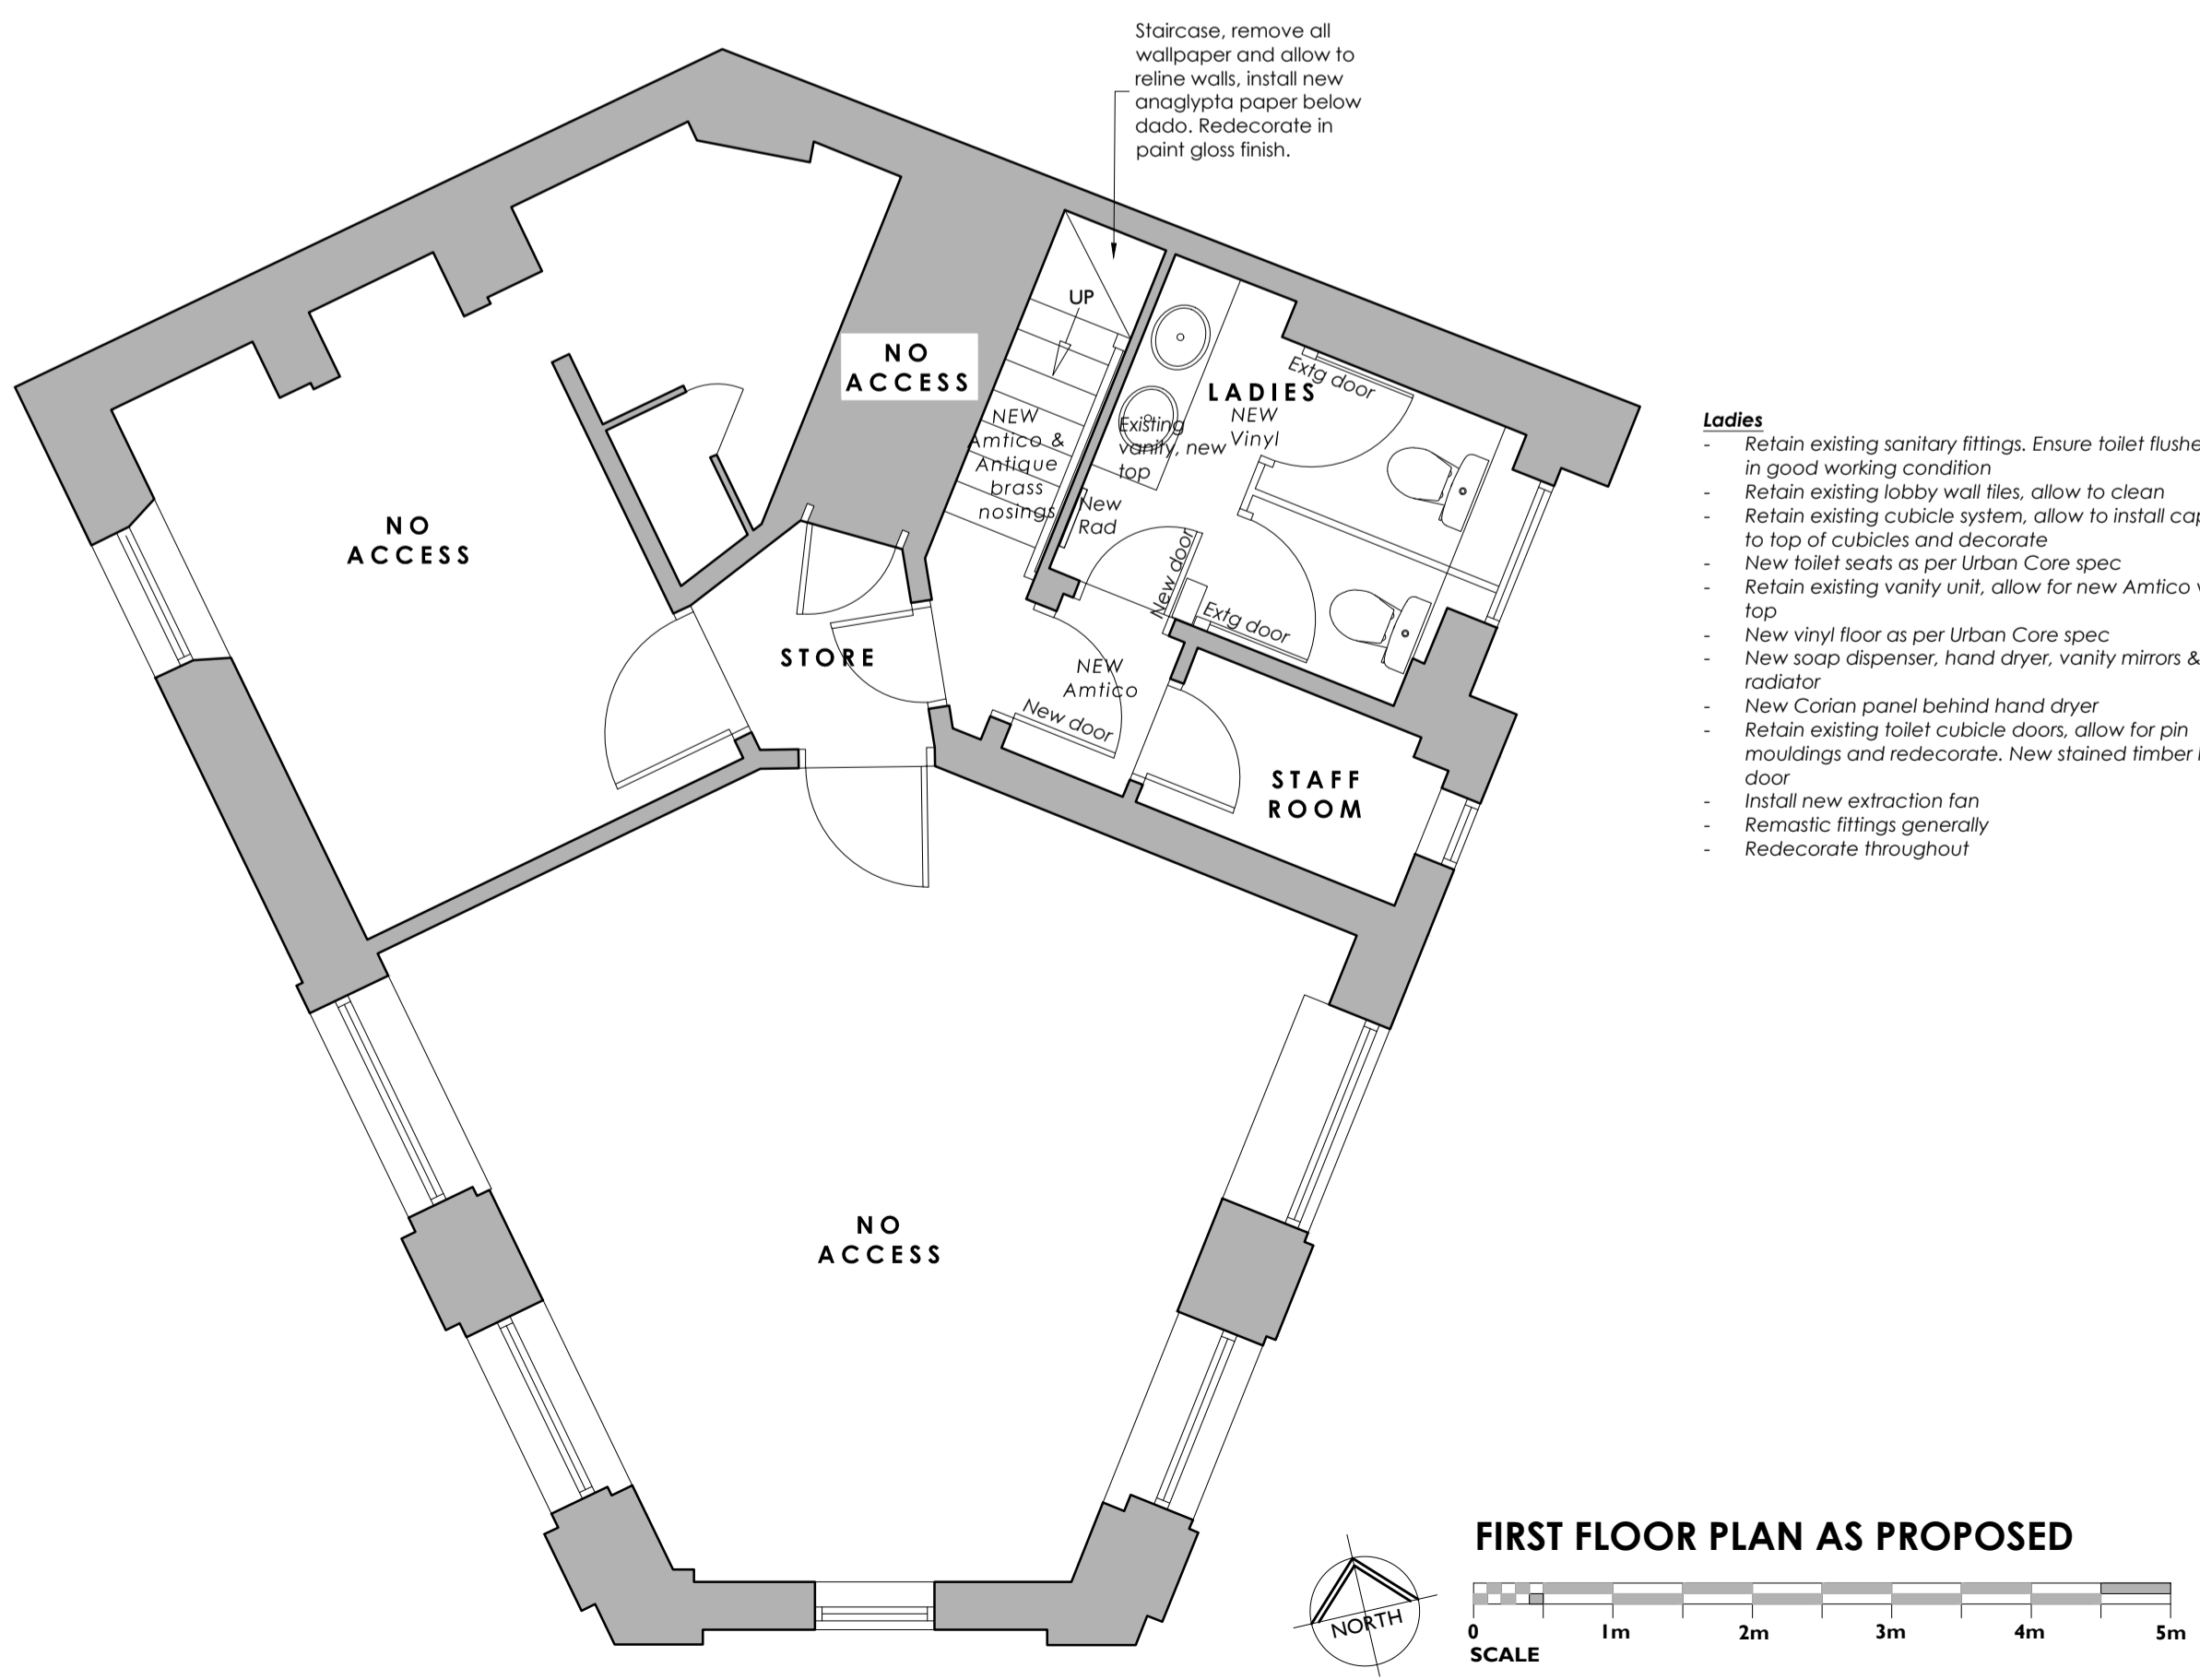
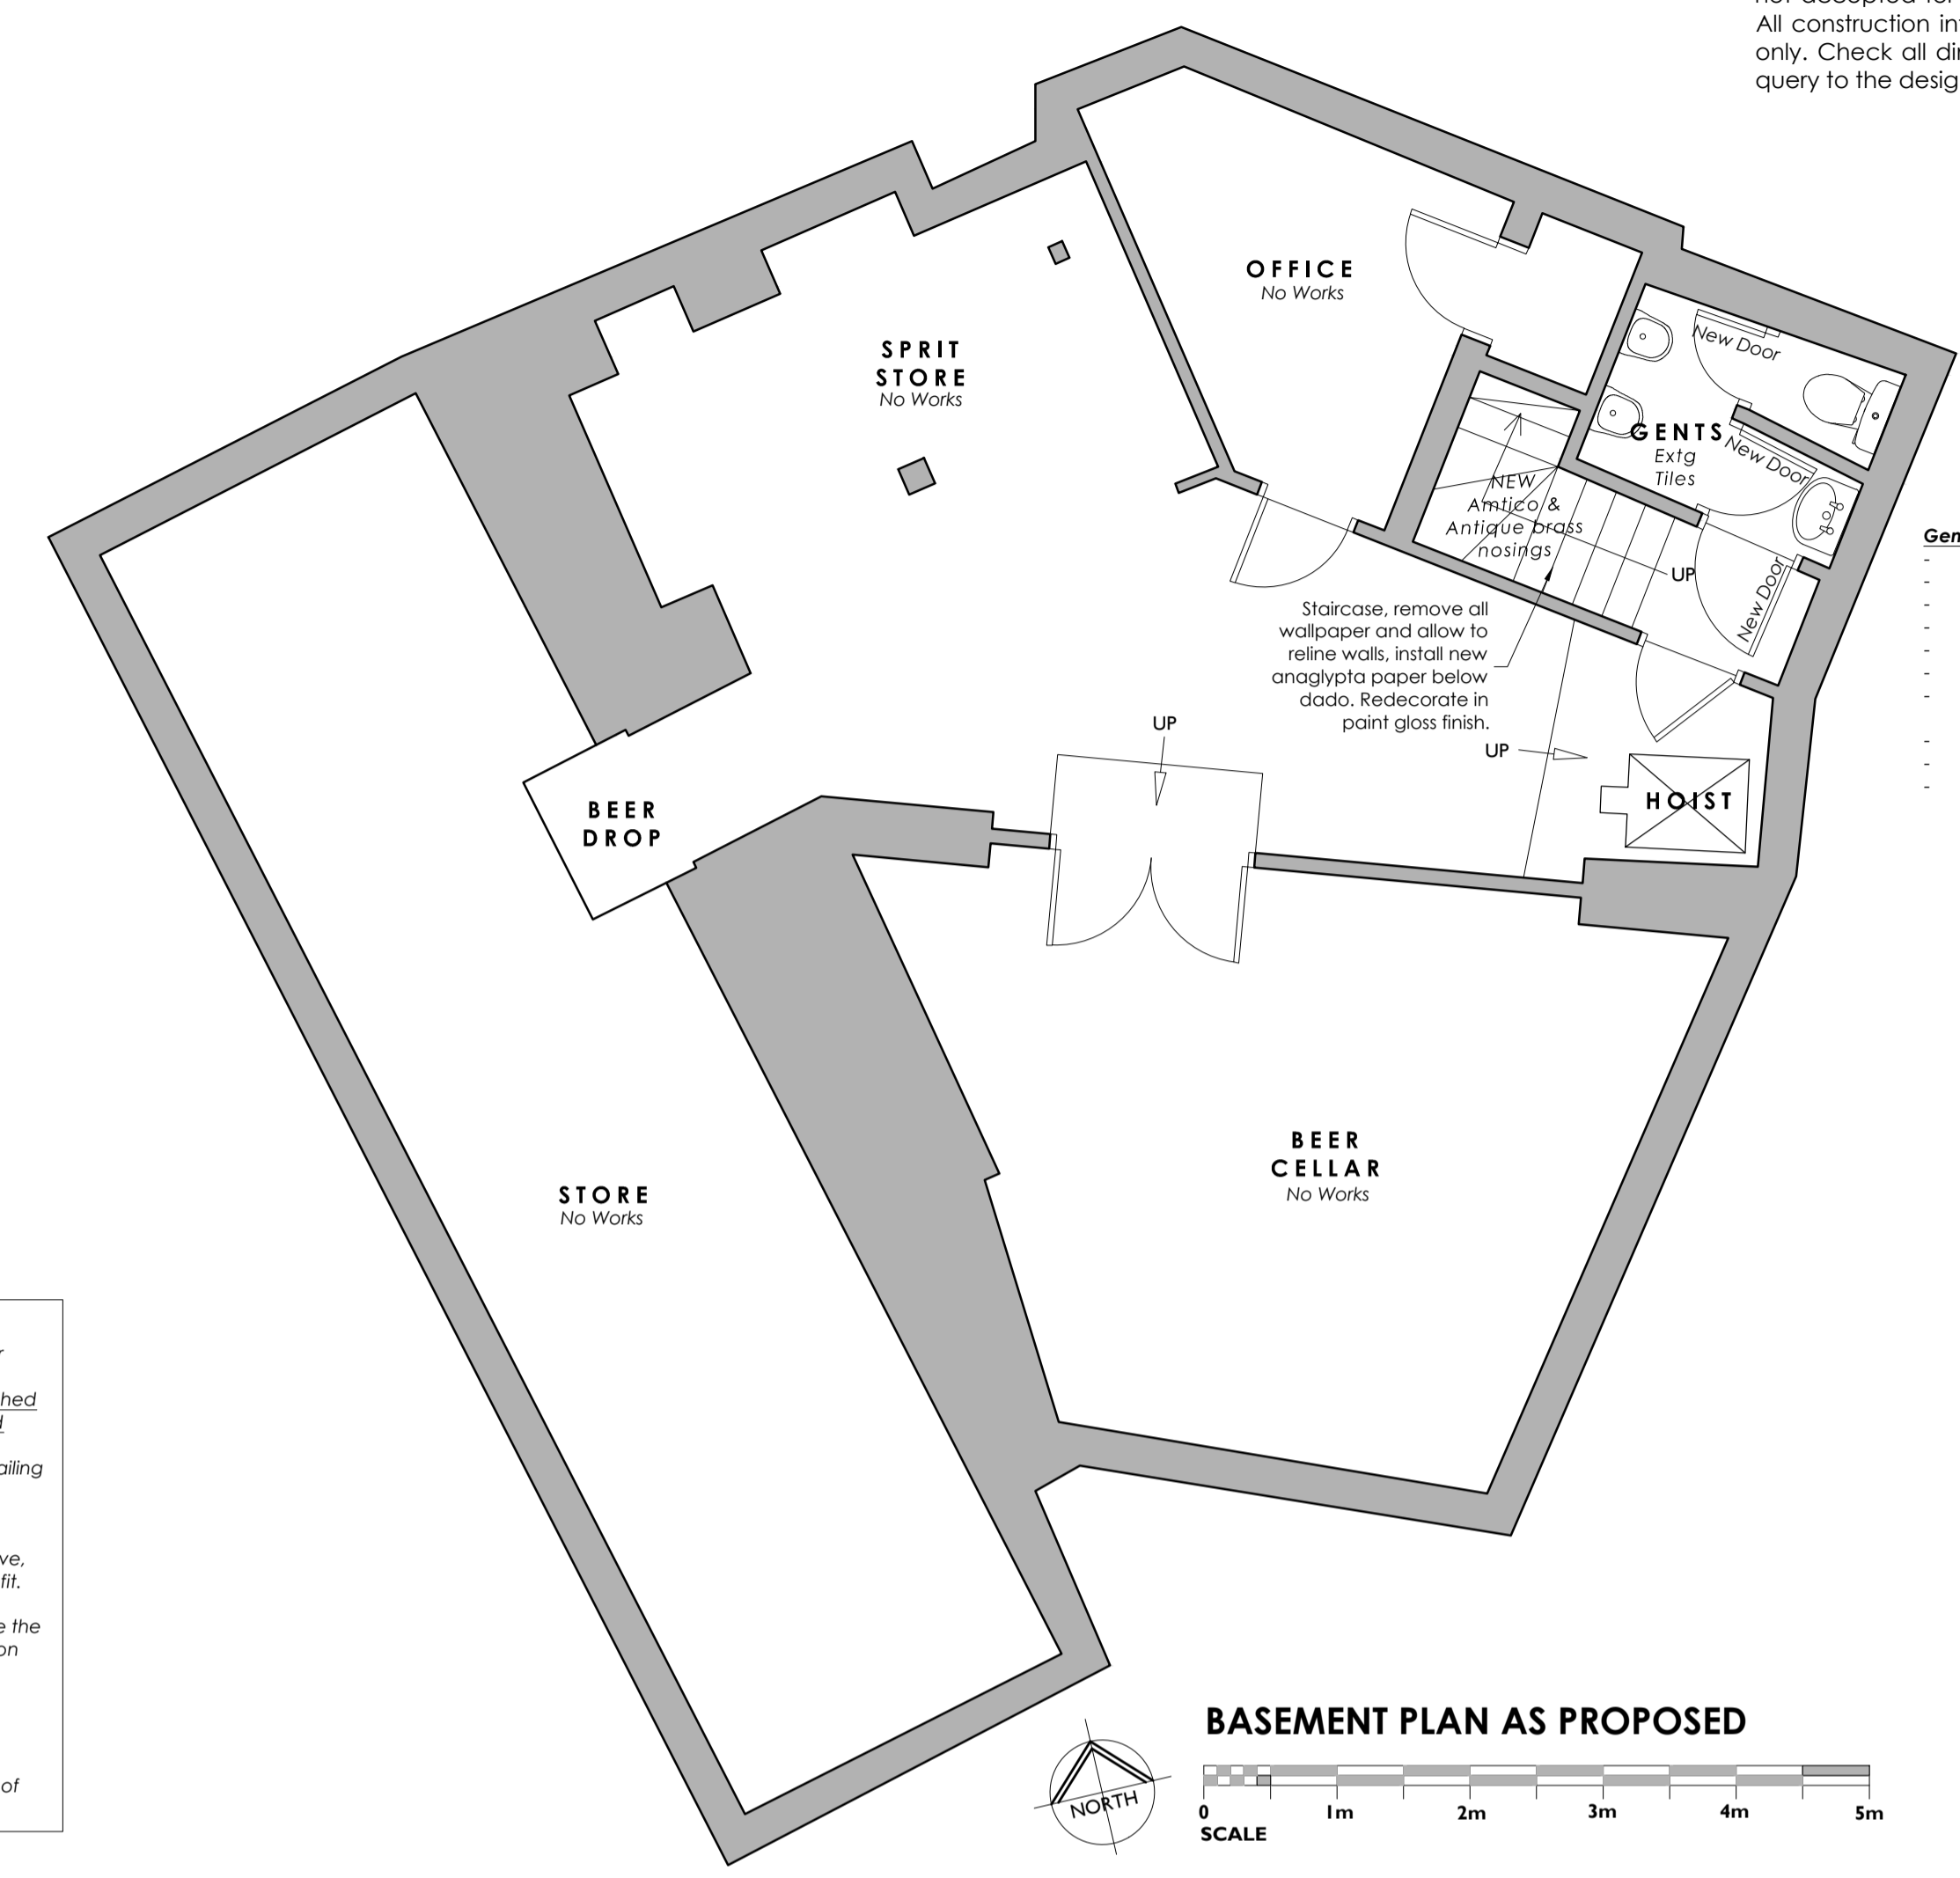


"Copyright in this drawing remains with the designer. Responsibility is not accepted for errors made by others in scaling from this drawing. All construction information should be taken from figured dimensions only. Check all dimensions on site. In case of any discrepancy, refer query to the designer."

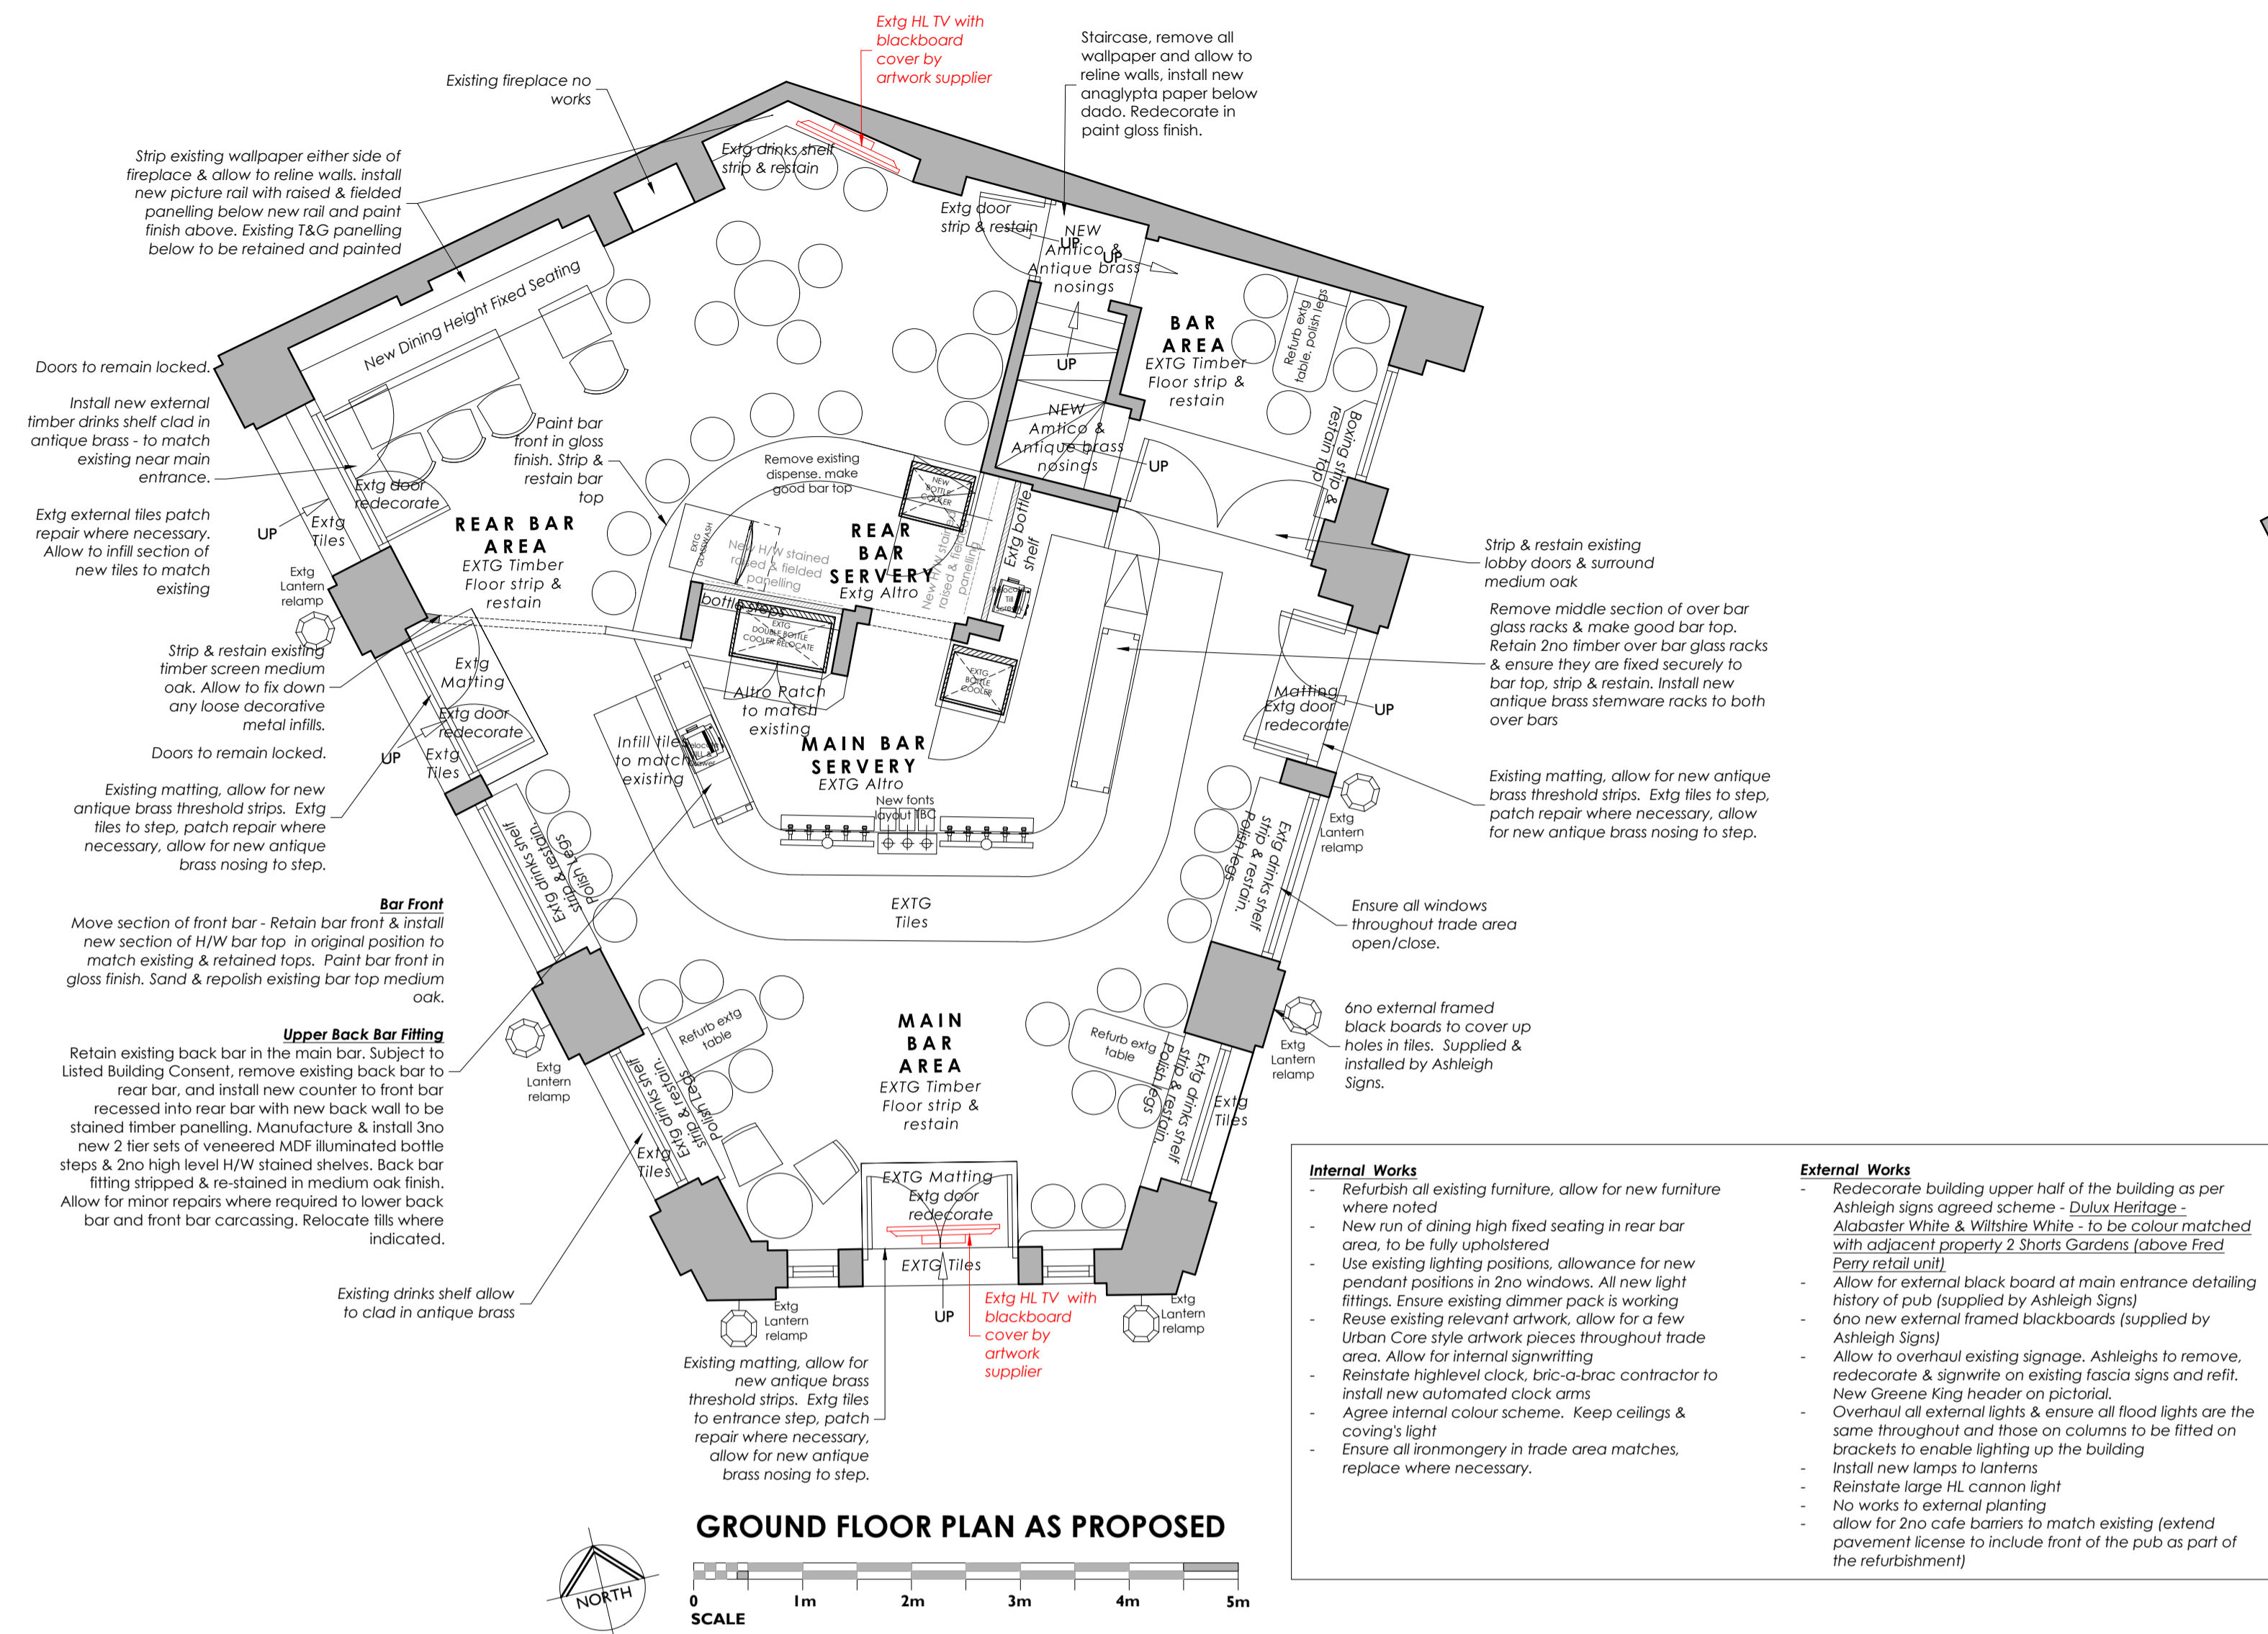

	C	Updated following site meeting	ADR 10.01.25
	B	Glasswasher moved back to extg loc	CM 25.11.24
	A	Updates following cost reductions	CM 20.11.24
	Rev	Description	By Date

**INVENTIVE DESIGN ASSOCIATES**  
ARCHITECTURE & INTERIOR DESIGN

57 Station Road, Cheadle Hulme  
Stockport, Greater Manchester SK8 7AA  
Company Reg No: 9251414

**GREENE KING**  
The Crown, 43 Monmouth St, London, WC2H 9EW

**PROPOSED GF, BASEMENT & FF**

DRAWN	CM	DATE	07-10-24	DRAWING NO.	
SCALE	1:50 @A1	REV.	C	24120 - 201C	

0161 428 0310  
office@inventiveda.com  
www.inventiveda.com  
@inventiveda