
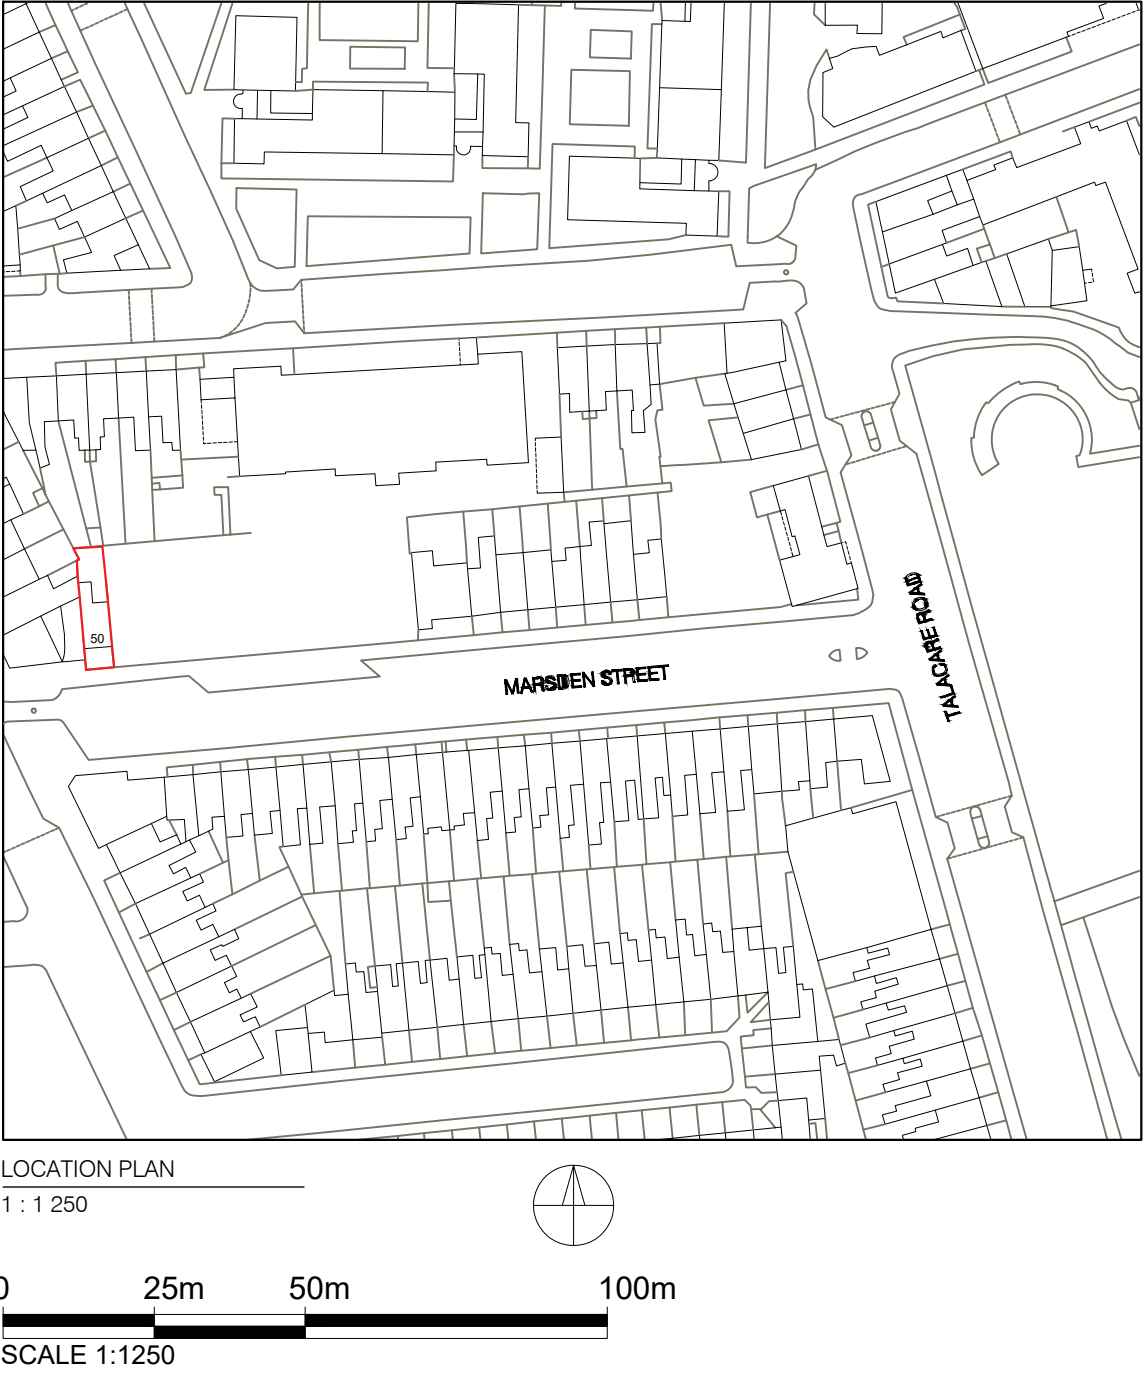
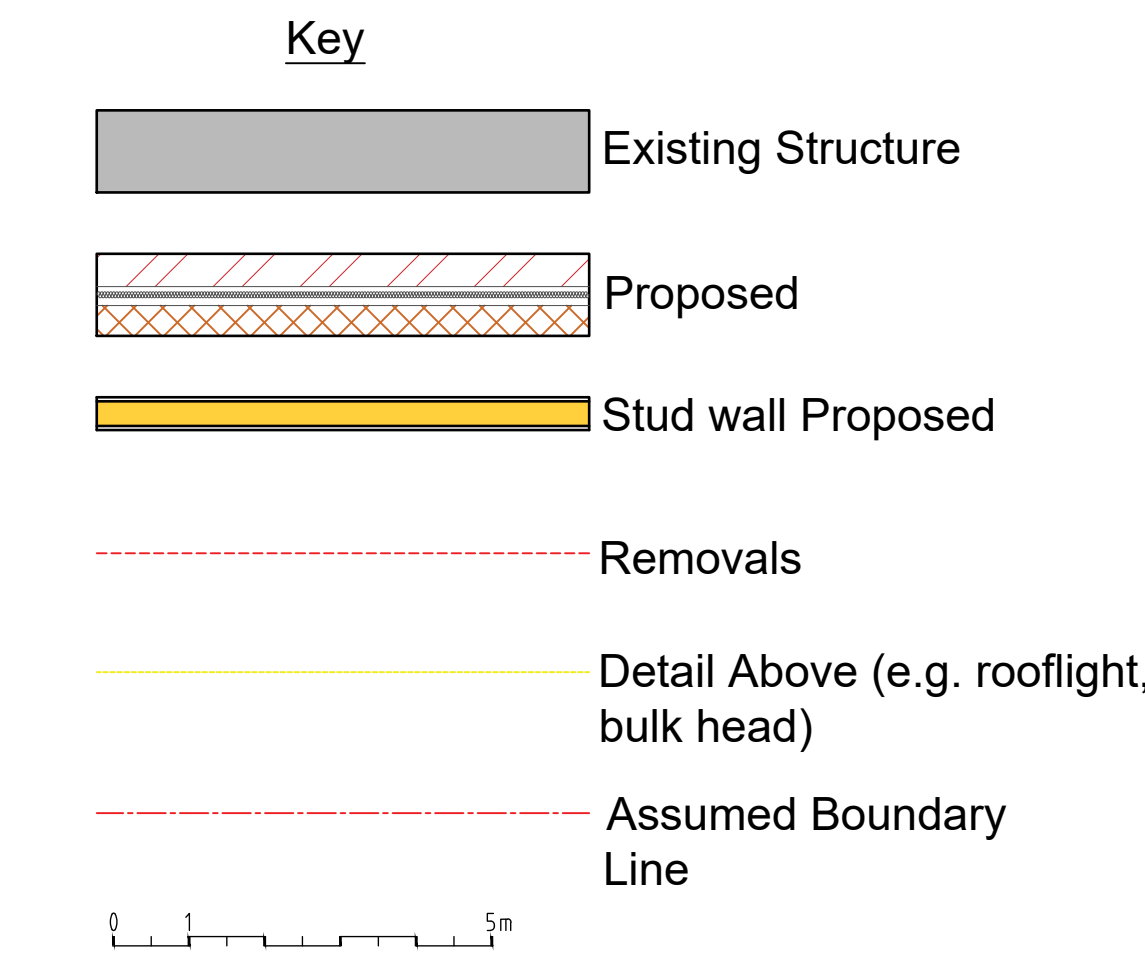
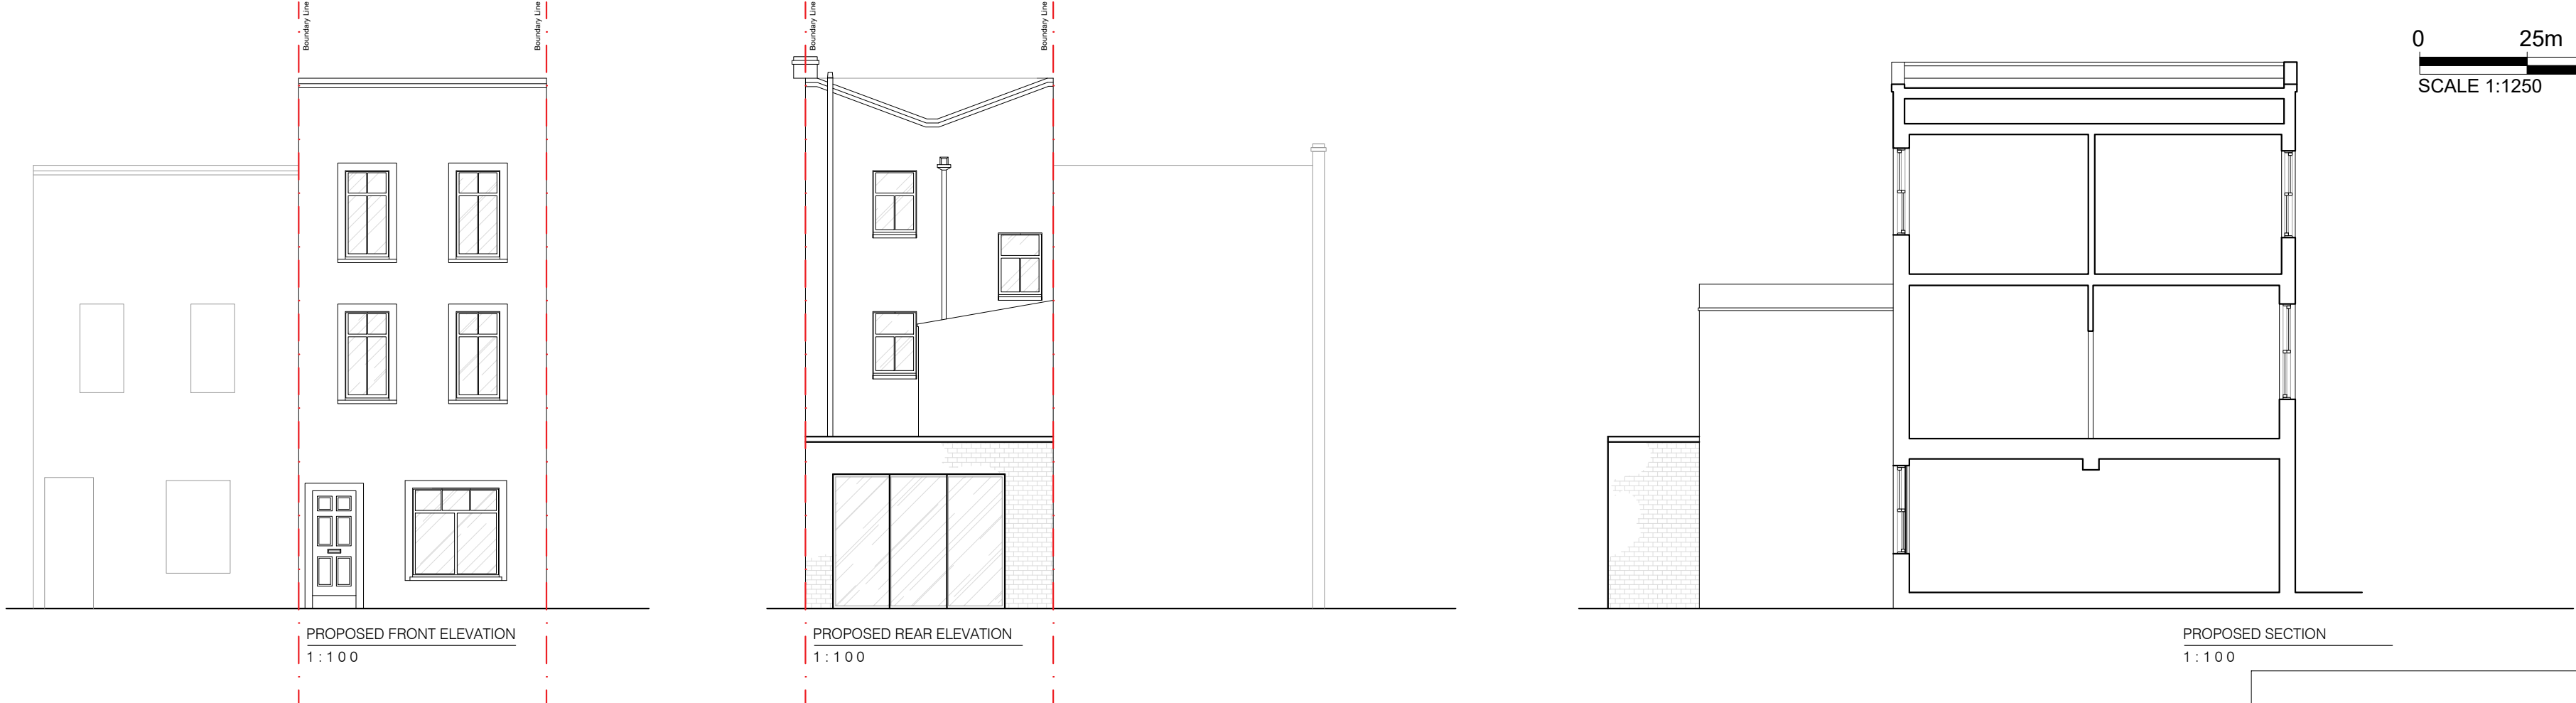
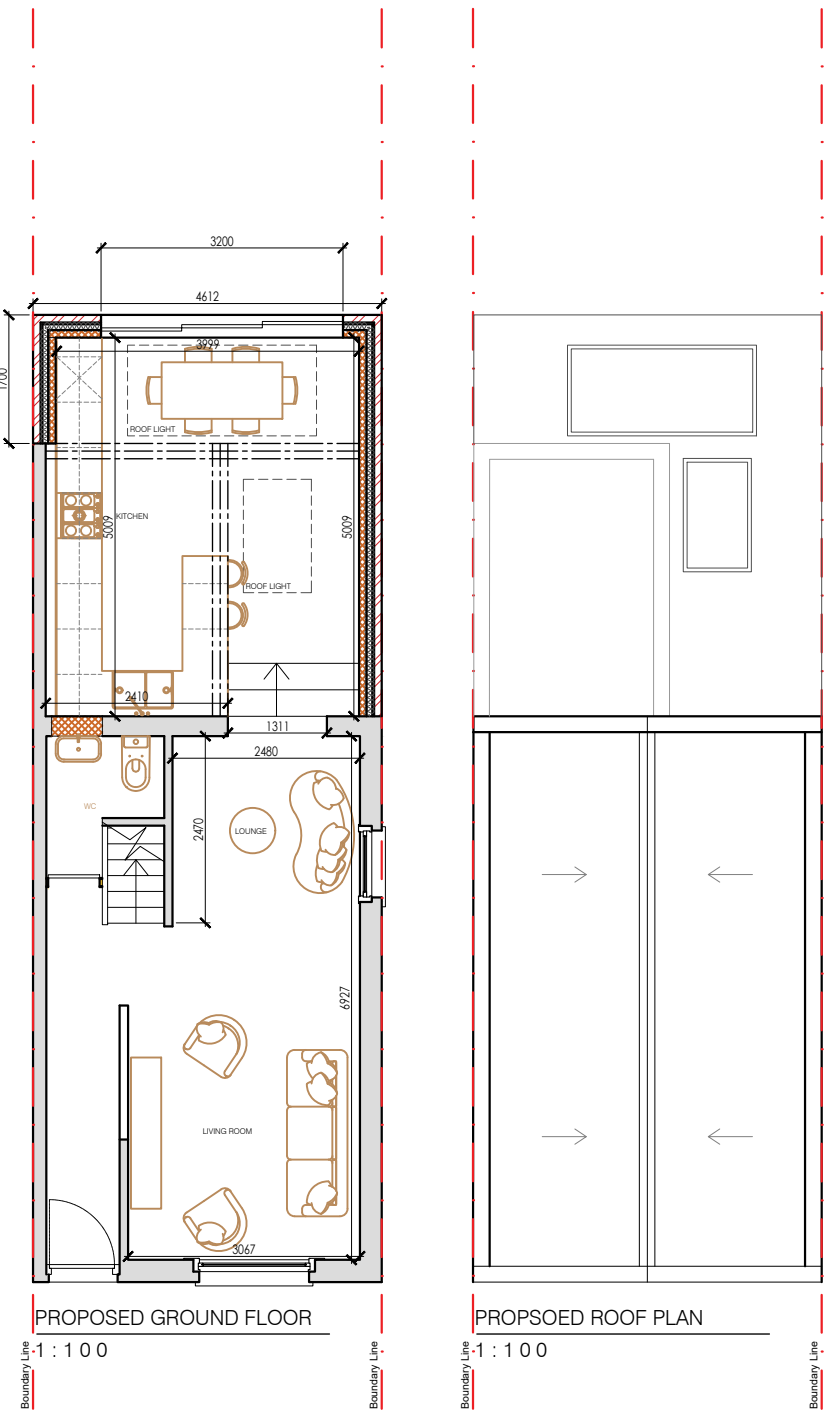


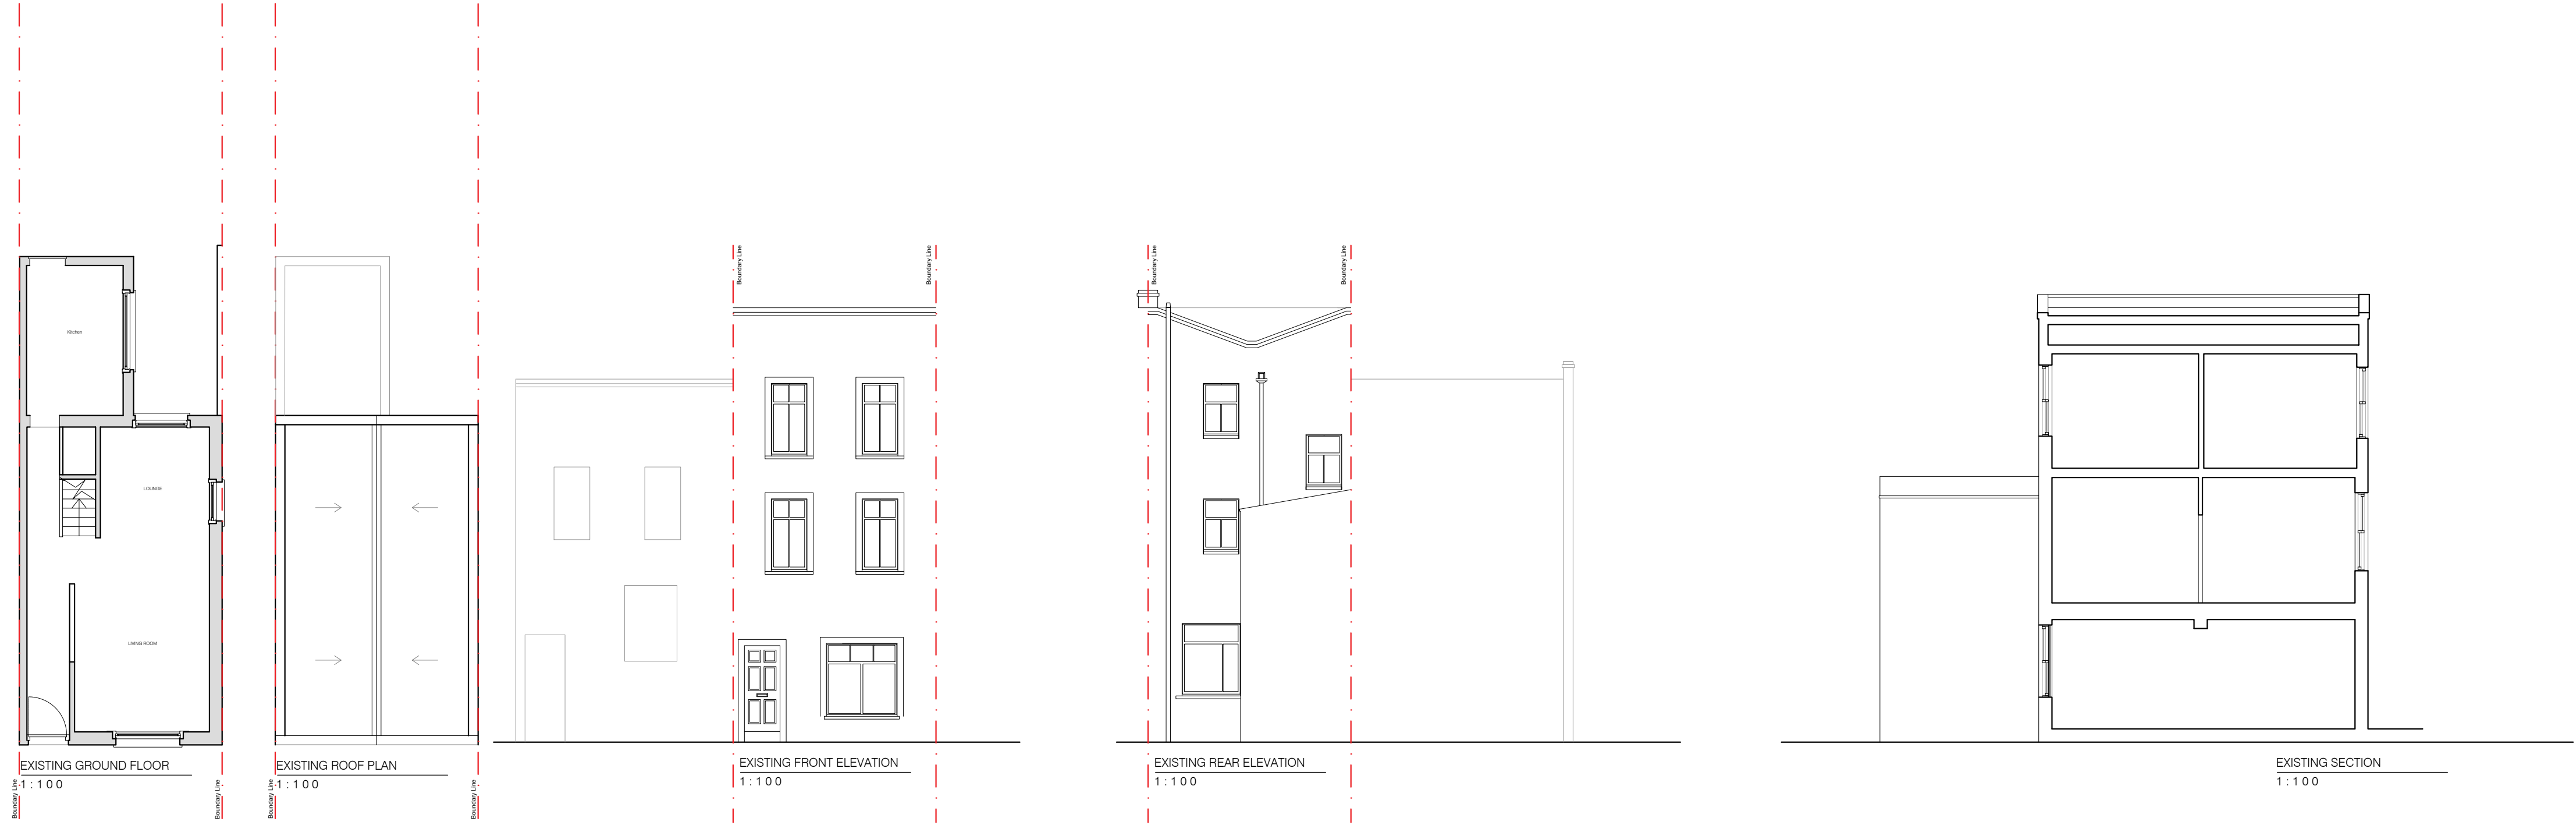

FOR PLANNING

 DESIGN STUDIO TEL . 074 2911 5454 e-mail . info@wb-designstudio.com	Project	50 Marsden Street London, NW5 3HD		Date	08/01/2025	Scale	1.100	Drawn By	WB
	Drawing	EXISTING & PROPOSED PLAN & ELEVATIONS		Drawing no	WBDS-000205/001		Rev	A	