



No dimension should be scaled off this drawing
 Site dimensions must be checked before
 manufacture. If in doubt please ask.

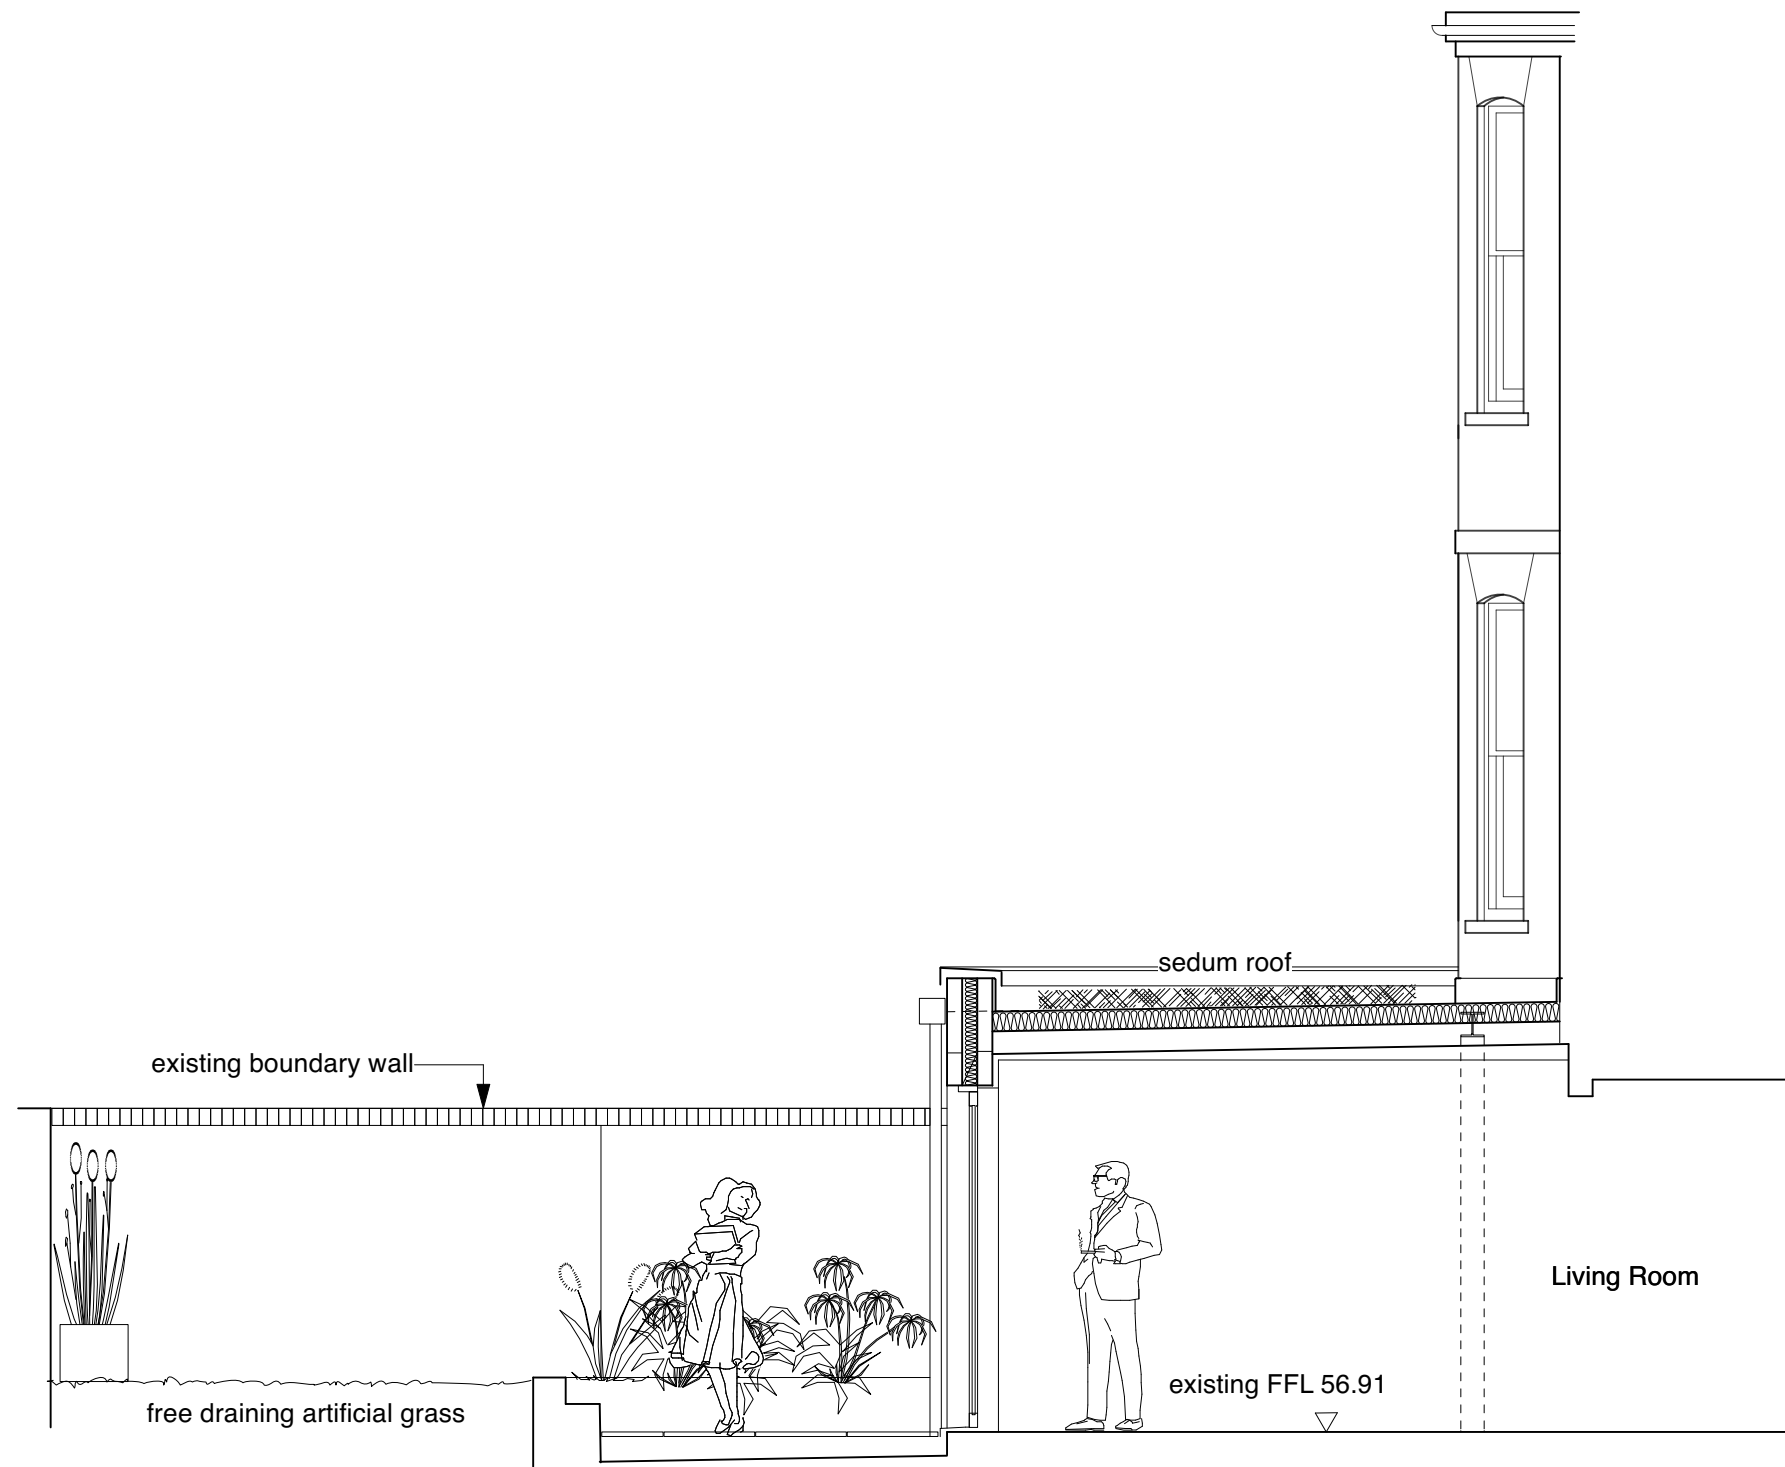

Section A-A

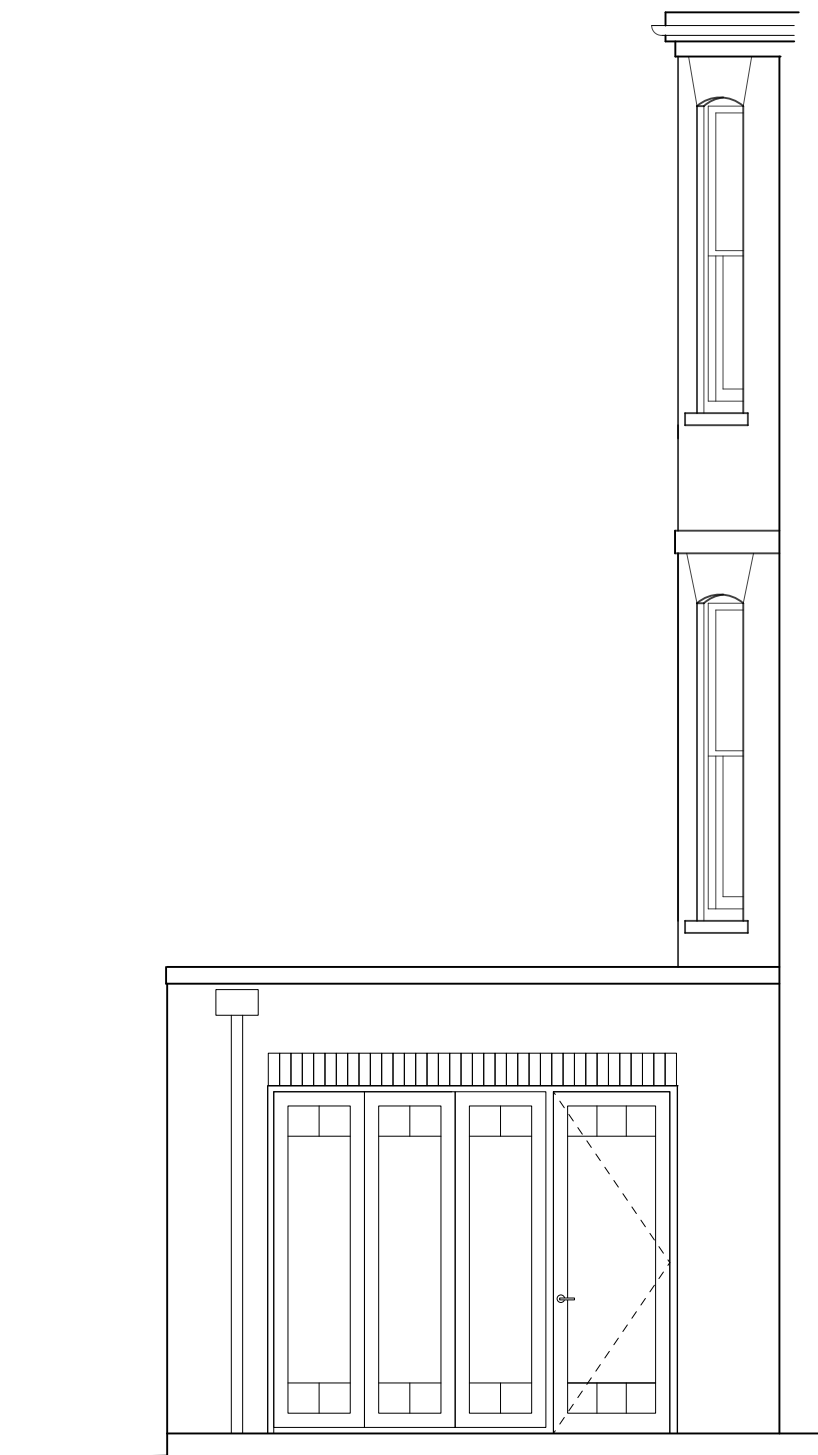

Side Elevation



letter	date	revision	initial

date **January 2025**

job name

37A Adamson Road

title

Proposed Side Elevation & Section

scale

1:50@A3

job no. drawing no.

1222

PL16

Casson Conder Partnership Architects
 167-169 Great Portland Street London W1W 5PF
 Tel 020 7584 4581 info@cassonconder.co.uk