

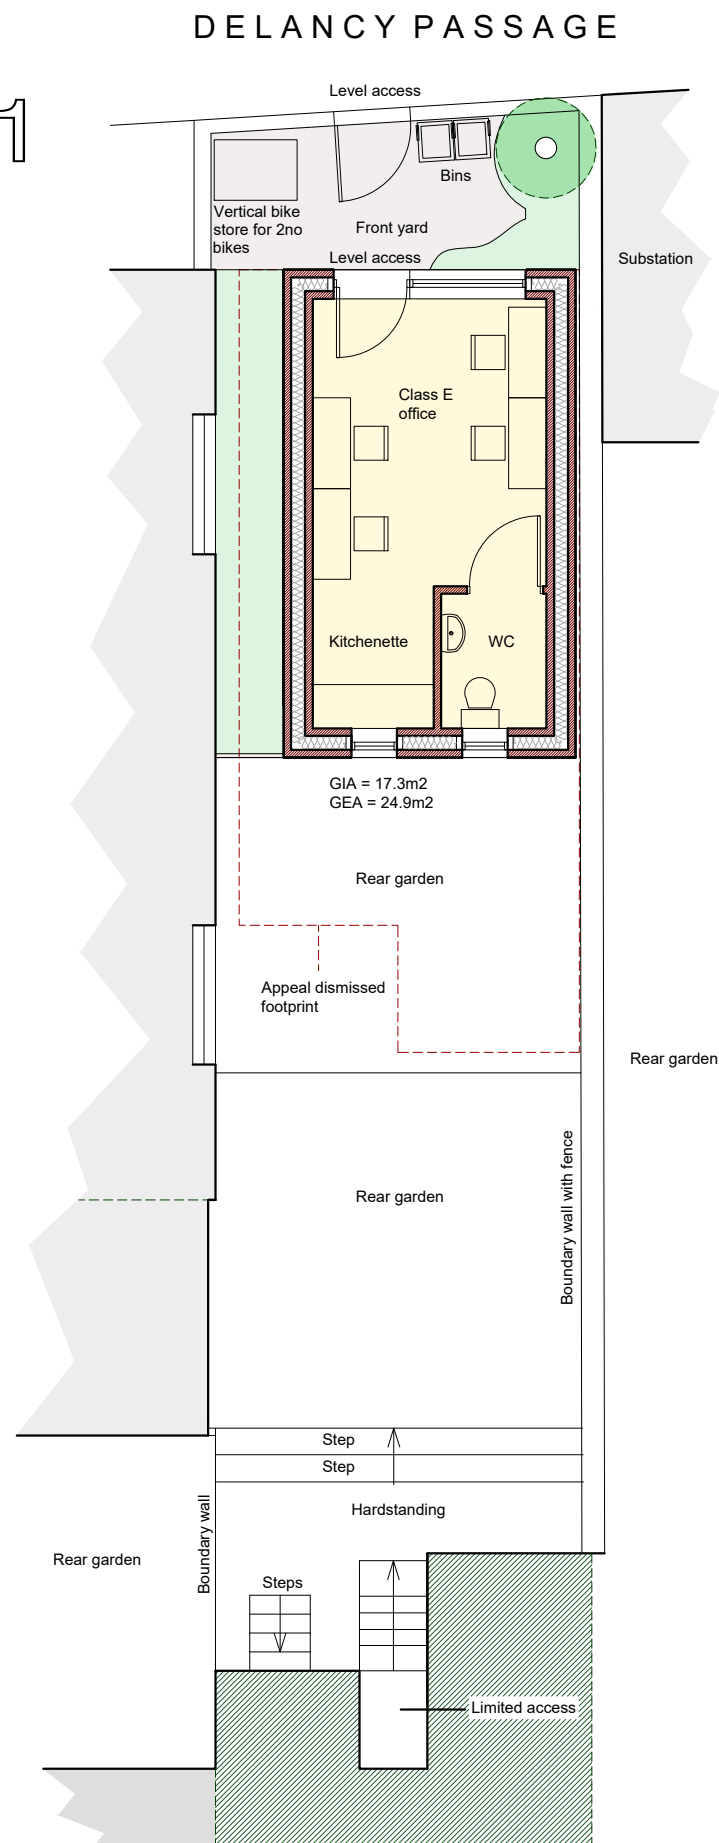


JANUARY 2025

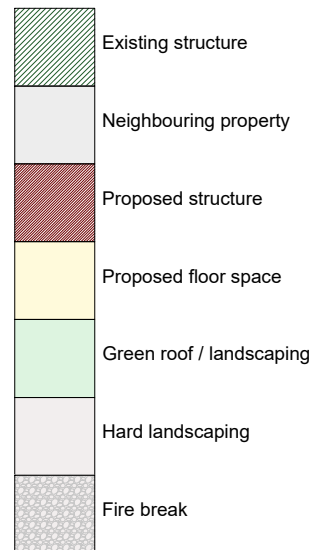

Ground floor proposed

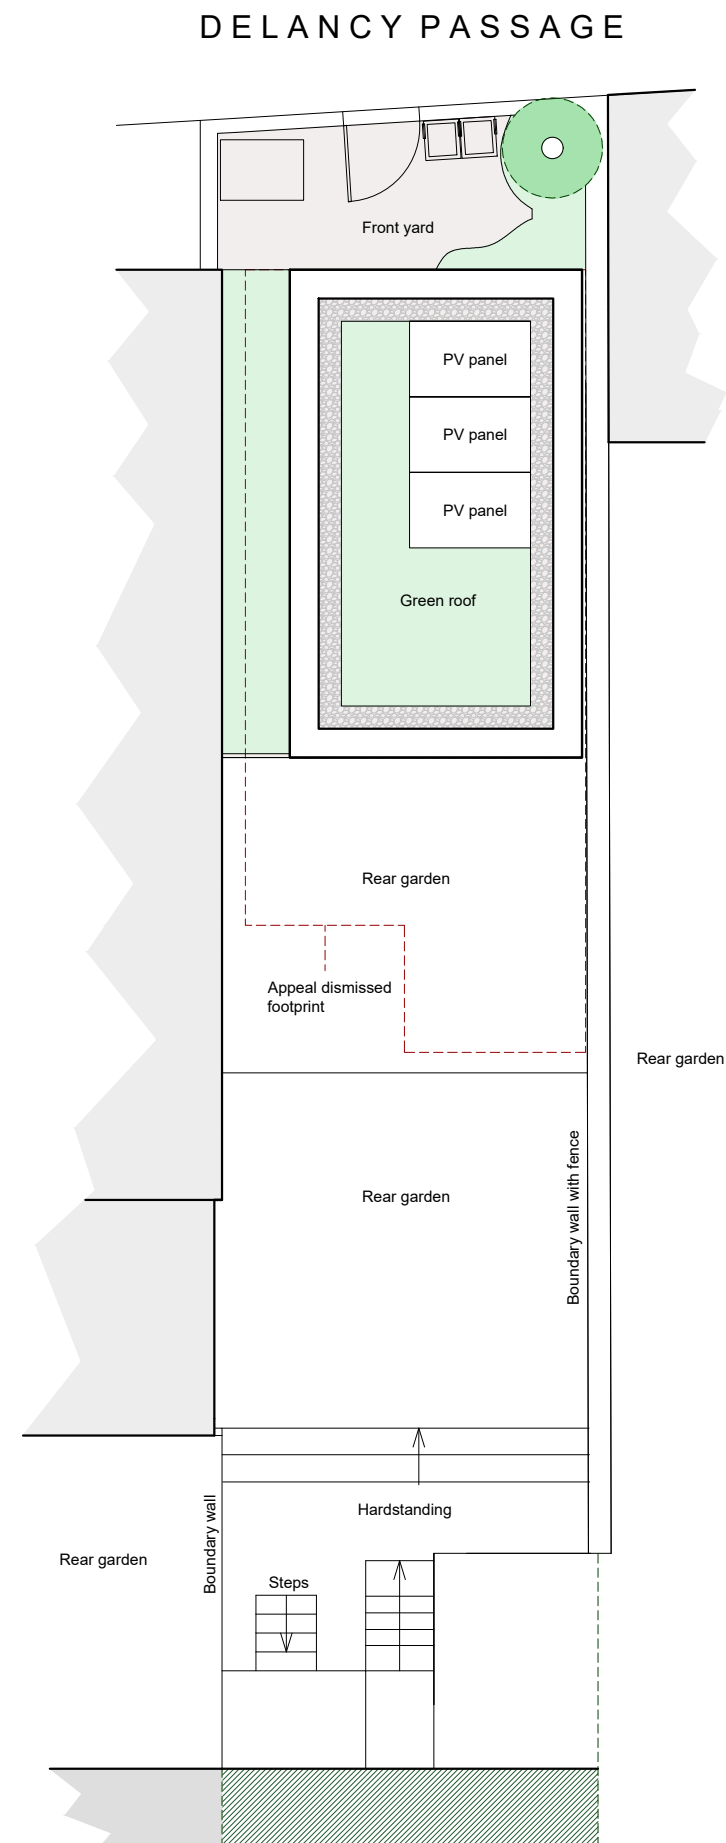

Roof plan proposed

Proposed plans

94 Arlington Rd, London NW1 7HT

		<h1>RAHUL TAHEEM LTD</h1>	
		<p>RAHUL TAHEEM LTD, Registered in England and Wales. Company registration number 12238895.</p> <p>Director Rahul Taheem BSc (Hons), Grad Dip Arch, MA Arch.</p> <p>Registered address 39 Wakemans Hill Avenue, London, NW9 0TA.</p>	
<h2>Notes</h2>			
Rev	Date	Comments	
<p>Notes</p> <ul style="list-style-type: none"> - This drawing is for town planning purposes only. It is not to be used for construction or any other purpose. - The client is responsible for obtaining all statutory provisions including Building Regulations approval, works under the Party Wall Act 1996, and CDM Regulations 2015. - Any figured dimensions are based on limited survey information. All dimensions are to be verified by the contractor prior to the commencement of works. Any discrepancies to be reported immediately. - Any other discrepancies or omissions to be reported immediately 			

