FOR PLANNING ONLY

DWG NO: P102

JANUARY 2025


RAHUL TAHEEM LTD

RAHUL TAHEEM LTD, Registered in England and Wales. Company registration number 12238895.

Registered address 39 Wakemans Hill Avenue, London, NW9 0TA.

Notes		
Rev	Date	Comments

- Notes
 This drawing is for town planning purposes only. It is not to be used for construction or any other purpose.
 The client is responsible for obtaining all statutory provisions including Building Regulations approval, works under the Party Wall Act 1996, and CDM Regulations 2015.
 Any figured dimensions are based on limited survey information.
- ensions are to be verified by the contractor prior to the ncement of works. Any discrepancies to be reported

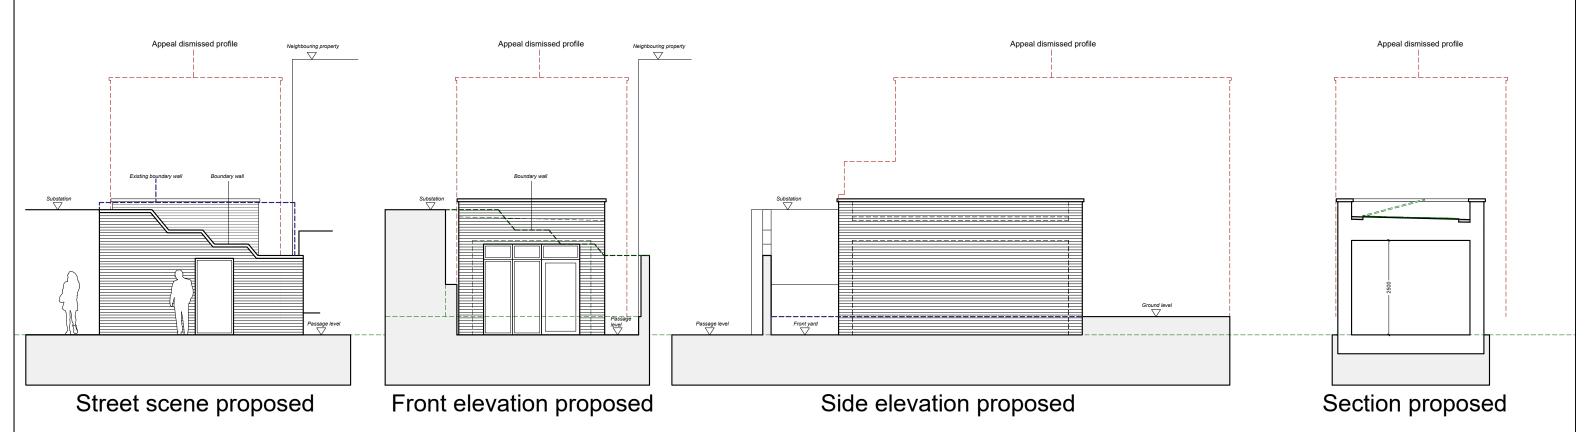

Proposed plans 94 Arlington Rd, London NW1 7HT

2.5 10 Metres 1:100 (a3)