


REFERENCE:
2JWP

DRAWING NO:
A_2JWP_PD1_PR_205

DRAWING TITLE:
PROPOSED SECTION AA

PROJECT:
2 ST JOHN'S WOOD PARK, LONDON NW8 6QS

General Notes:
 - Not for Construction.
 - All design based on survey and drawings provided by the client.
 - Drawings are indicative and for information only.
 - All dimensions to be checked on site prior to construction or fabrication.
 - Do not scale from this drawing. Any discrepancies should be reported to the architect.
 - Where structural elements are shown this is for illustrative purposes only.
 - All structural design to be carried out by suitable qualified structural engineer.
 - All work must comply with relevant British Standard and Building Regulations requirements.
 - All drawings are to be read in conjunction with specifications and drawings of all other consultants.
 This Drawing is Copyright

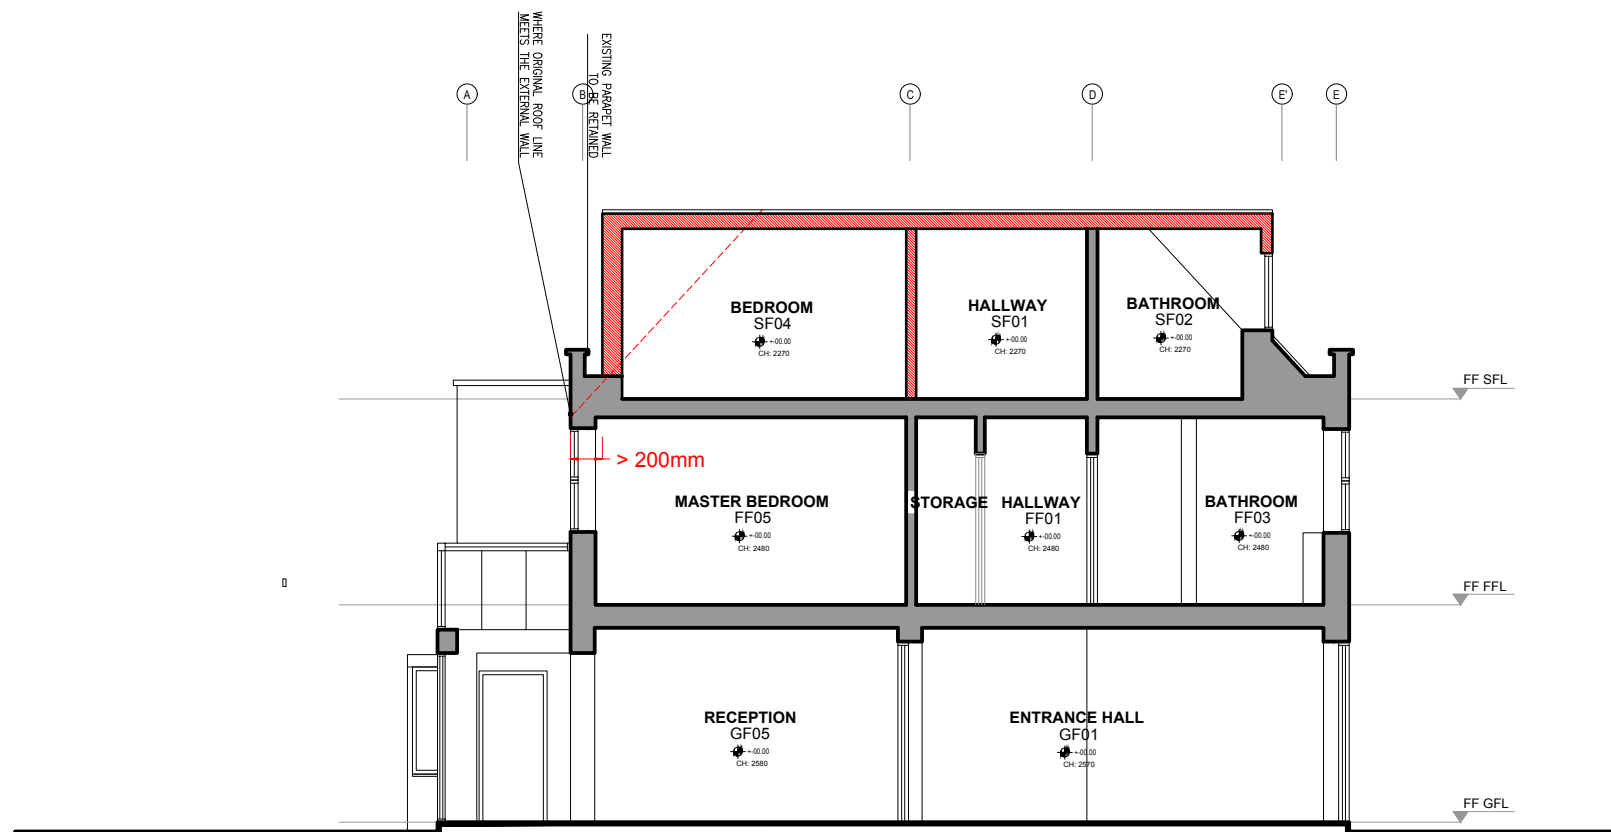


PROPOSED SECTION AA

KEY:

REVISION:	DATE:
0	07.01.2025

DRAWING SCALE:

1:50 @ A3
 1:100 @ A3

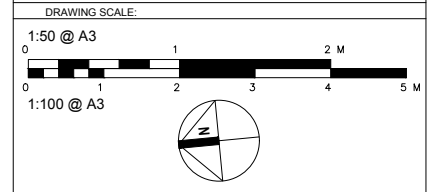

STATUS:	SCALE:
PLANNING	1:100 / A3 PRINT
DATE:	DRAWER:
07.01.2025	MA



TEL:	E-MAIL:
07481224702	studio@akitakomararchitects.com
WEB: www.akitakomararchitects.com	
CLIENT: FAMEBUILD LTD	