




1. NORTH ELEVATION 1:100
(FRONT)

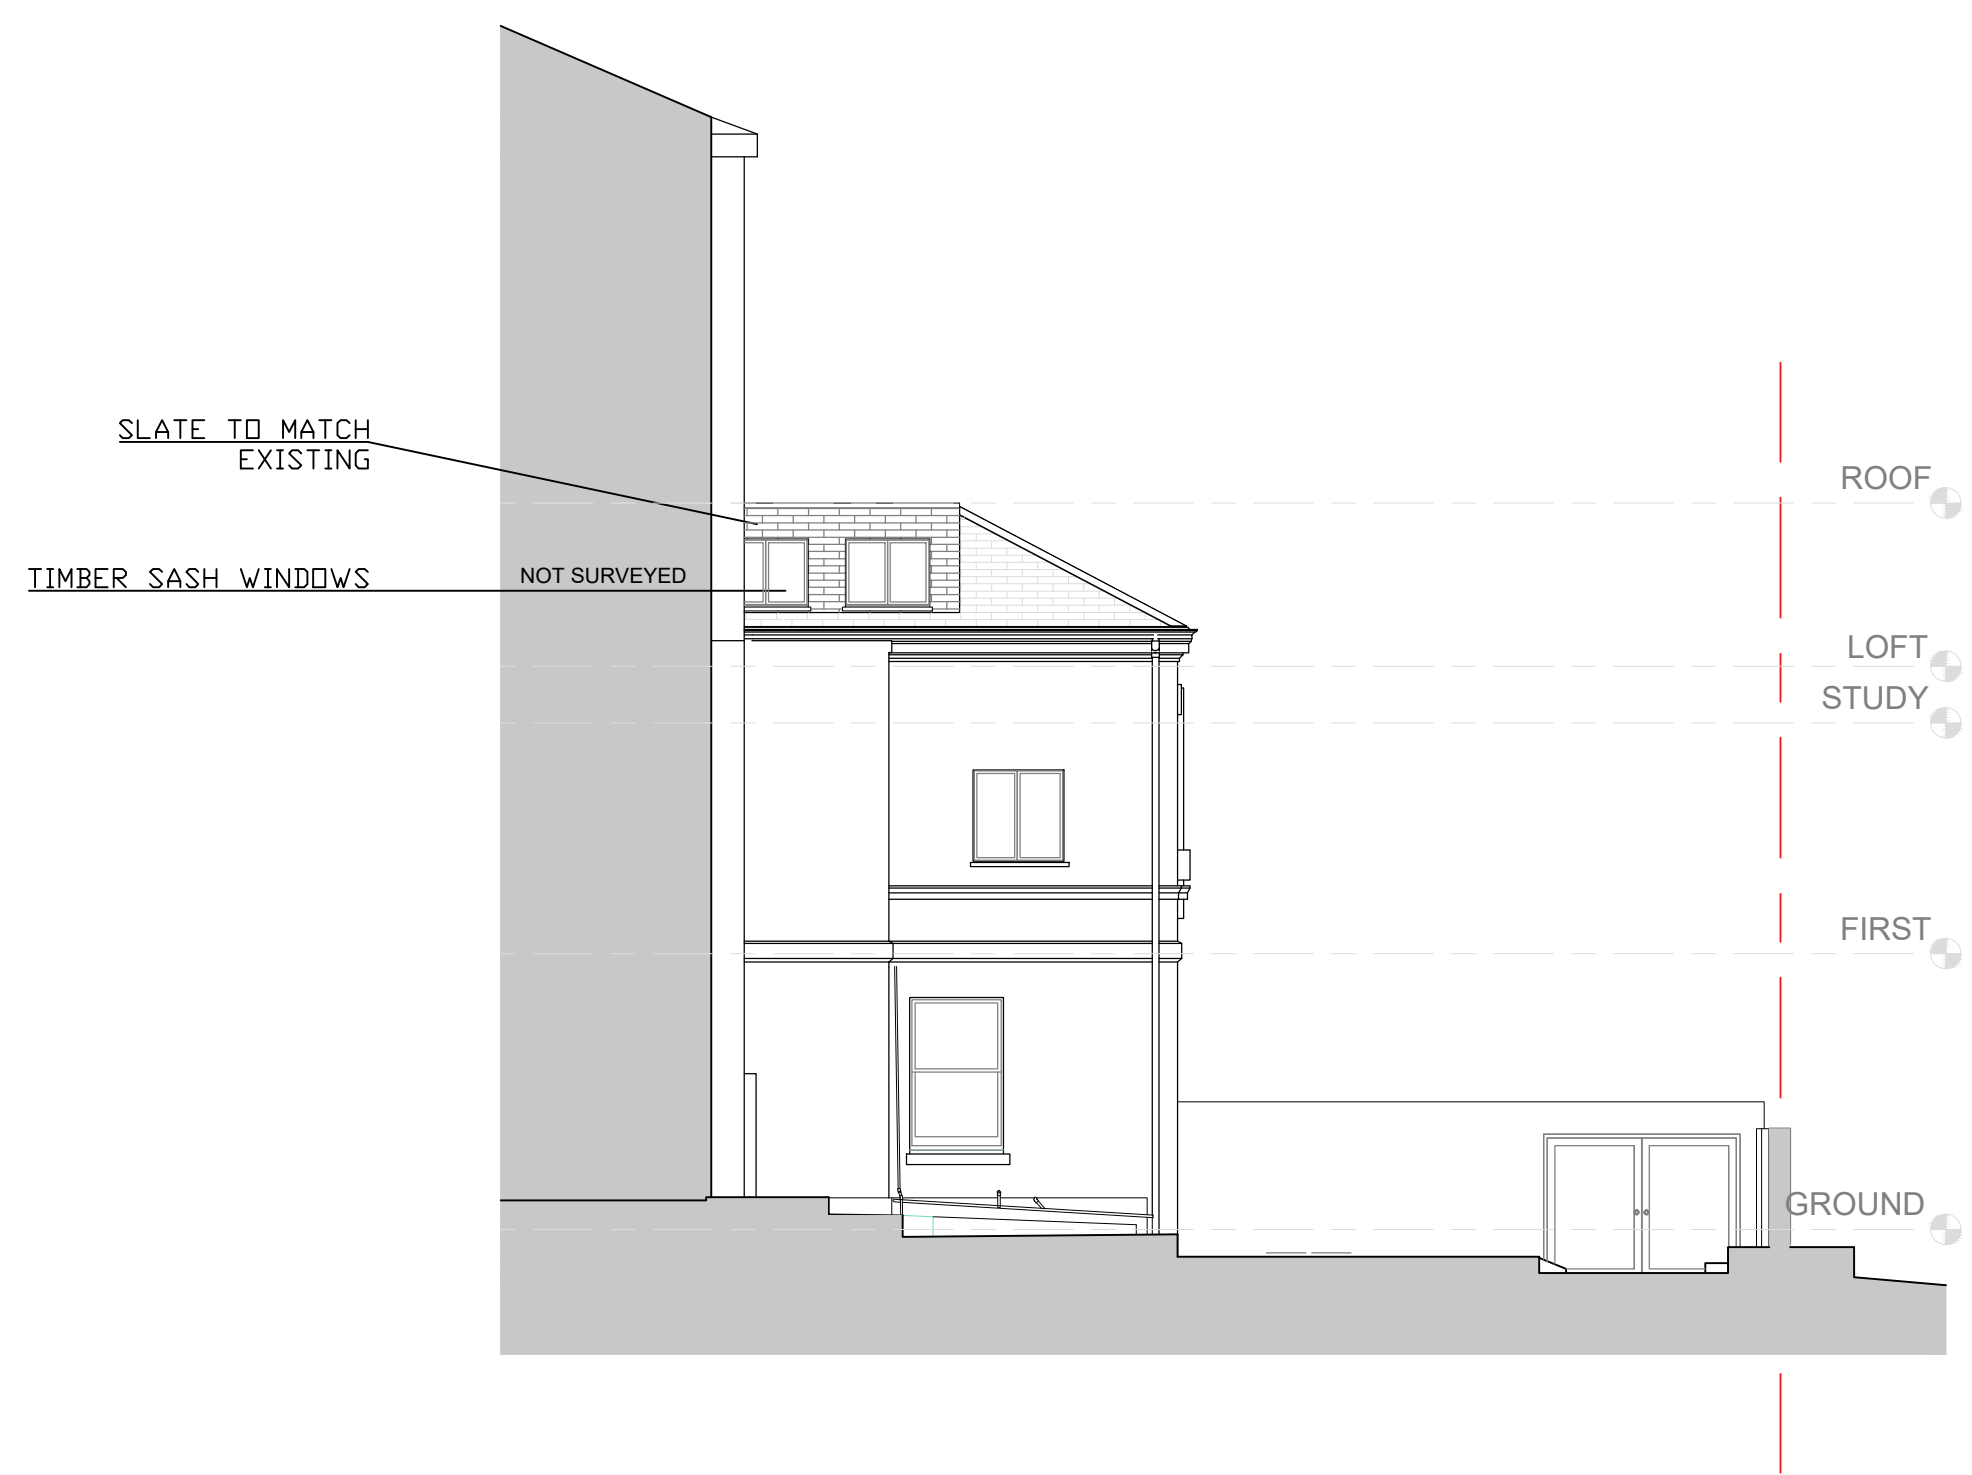

2. EAST ELEVATION 1:100
(SIDE)



3. SOUTH ELEVATION 01 1:100
(REAR)



4. SOUTH ELEVATION 02 1:100
(REAR)

MR & MRS HUGHES

TASKER LODGE
Tasker Road
London
NW3 2YB

PROPOSED
Elevations

Rev E

1:100 @ A1

