


4. GROUND FLOOR PLAN 1:100

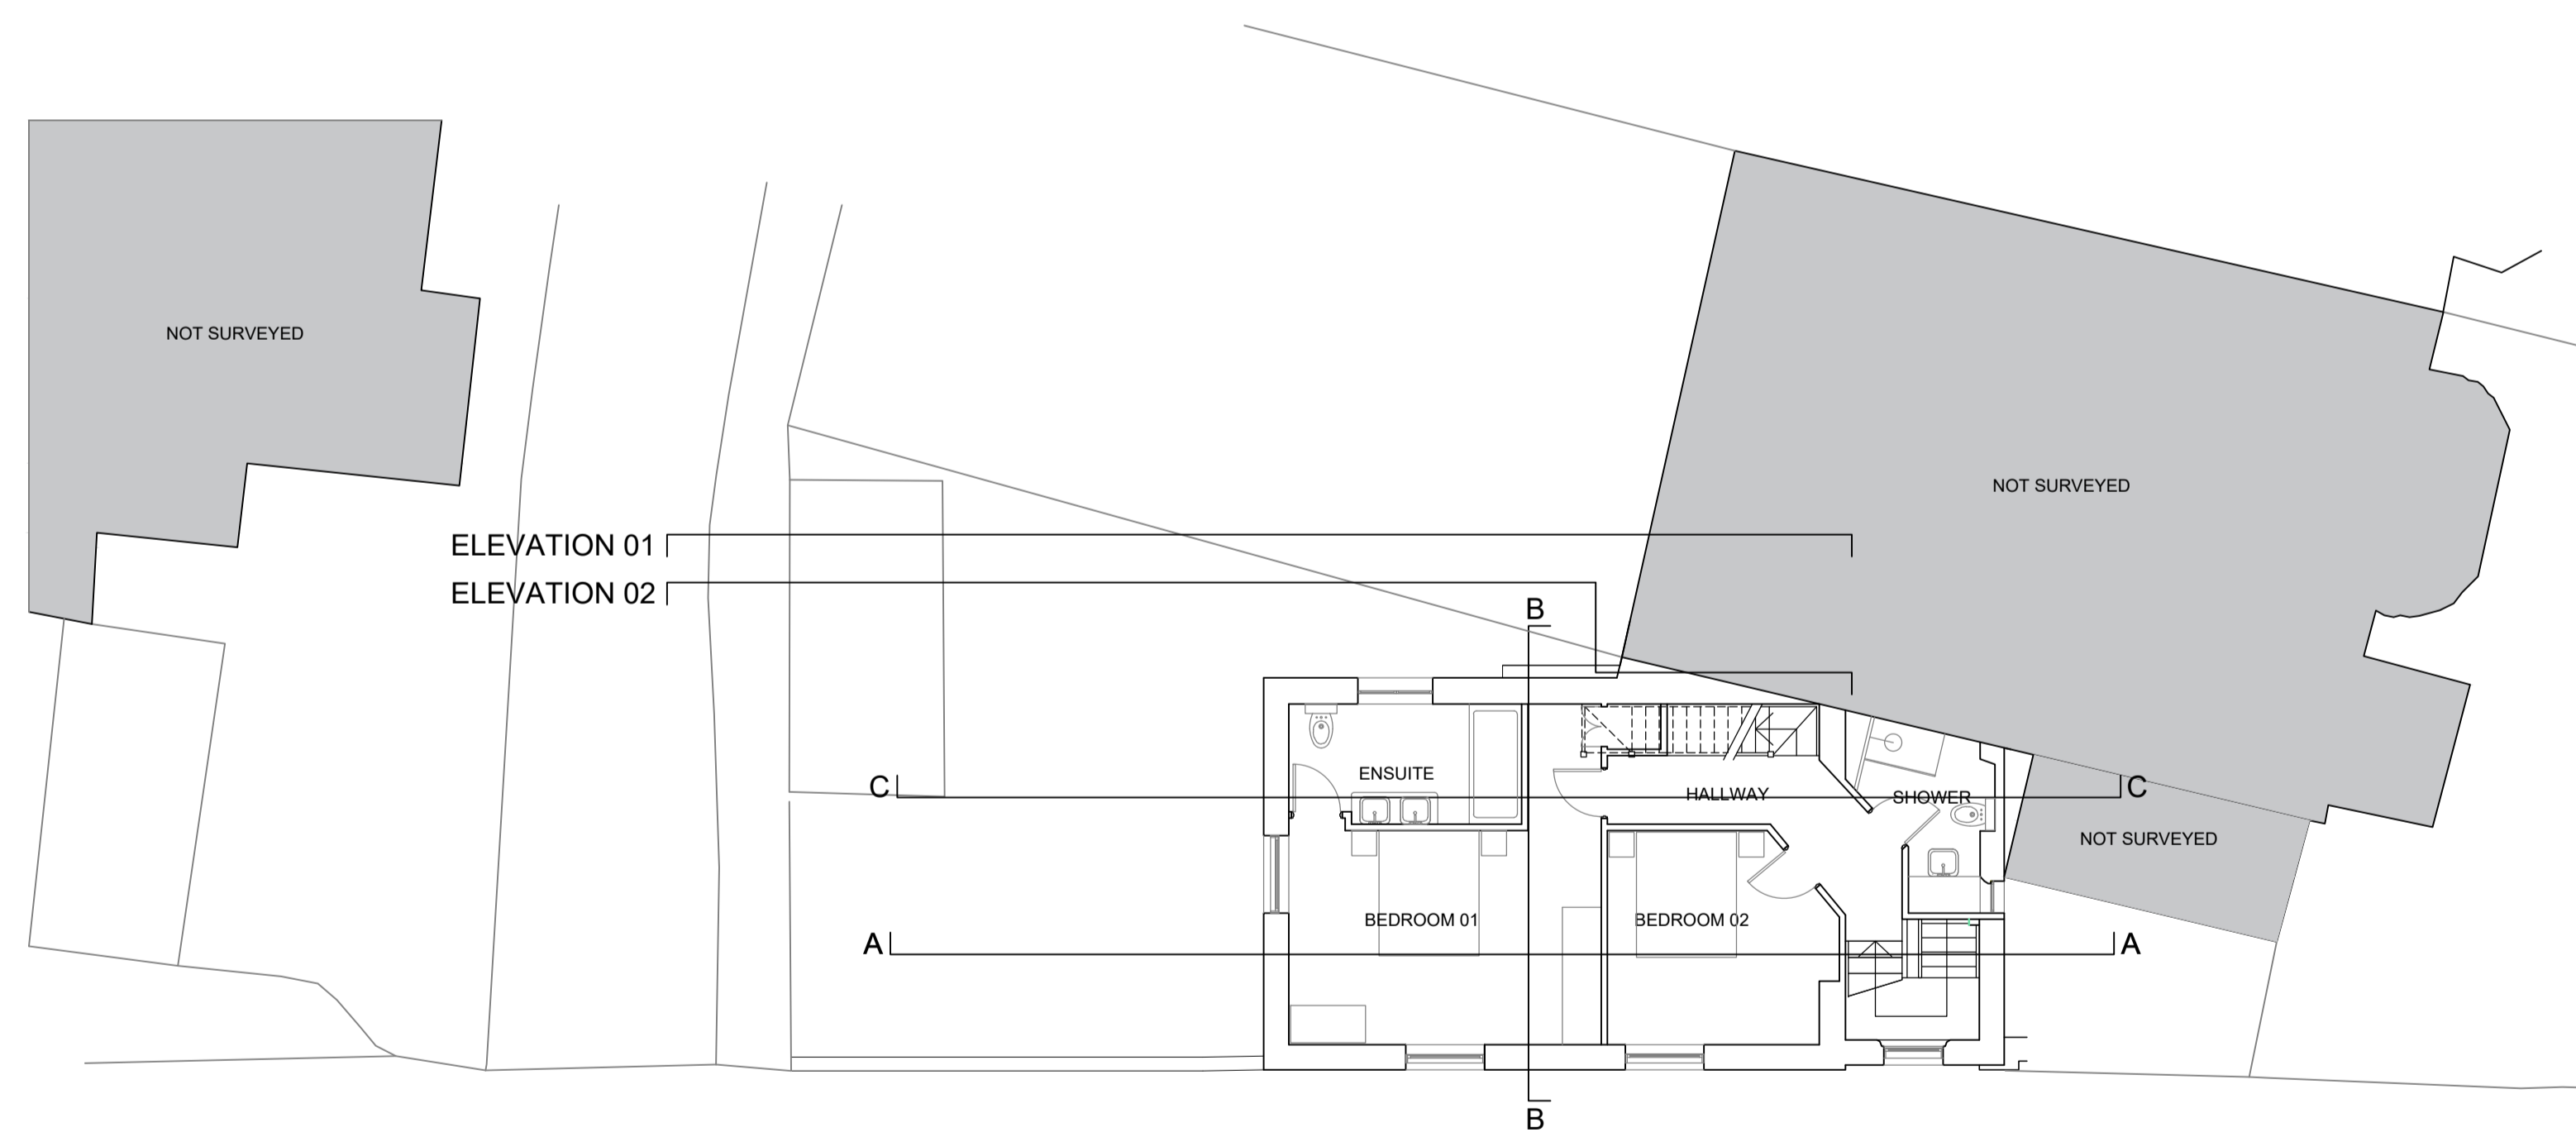

5. FIRST FLOOR PLAN 1:100

MR & MRS HUGHES

TASKER LODGE
 Tasker Road
 London
 NW3 2YB

PROPOSED
 Plans - Ground & First Floor

Rev E

1:100 @ A1

