


6. STUDY PLAN 1:100

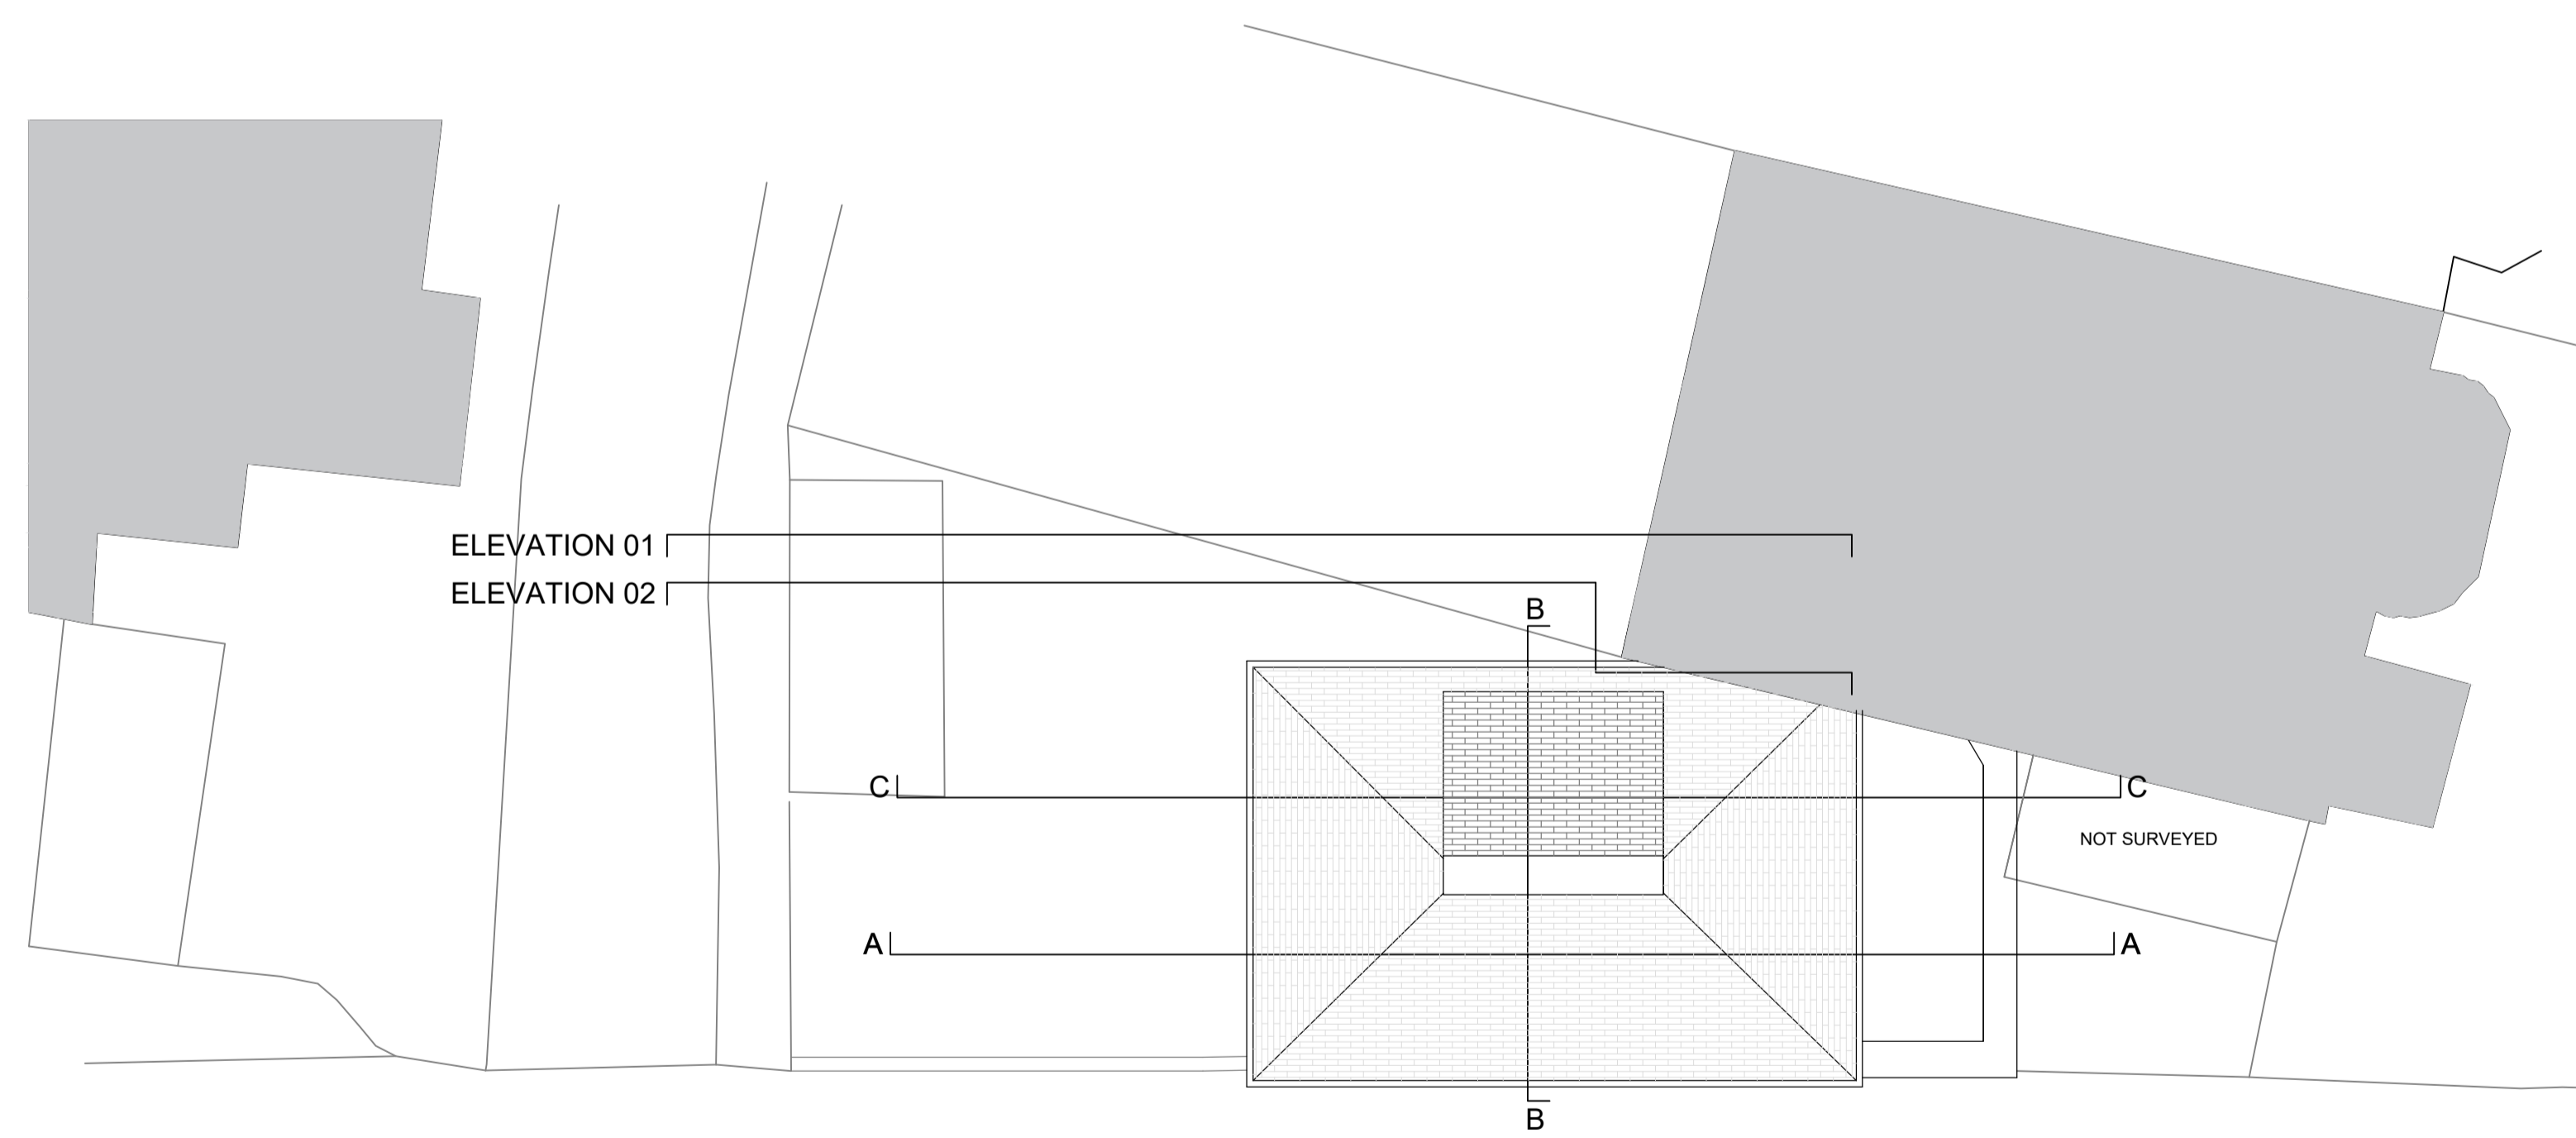

7. ROOF PLAN 1:100

MR & MRS HUGHES

TASKER LODGE
 Tasker Road
 London
 NW3 2YB

PROPOSED
 Plans - Study & Roof Plan

Rev E

1:100 @ A1

