


8. SECTION AA 1:100

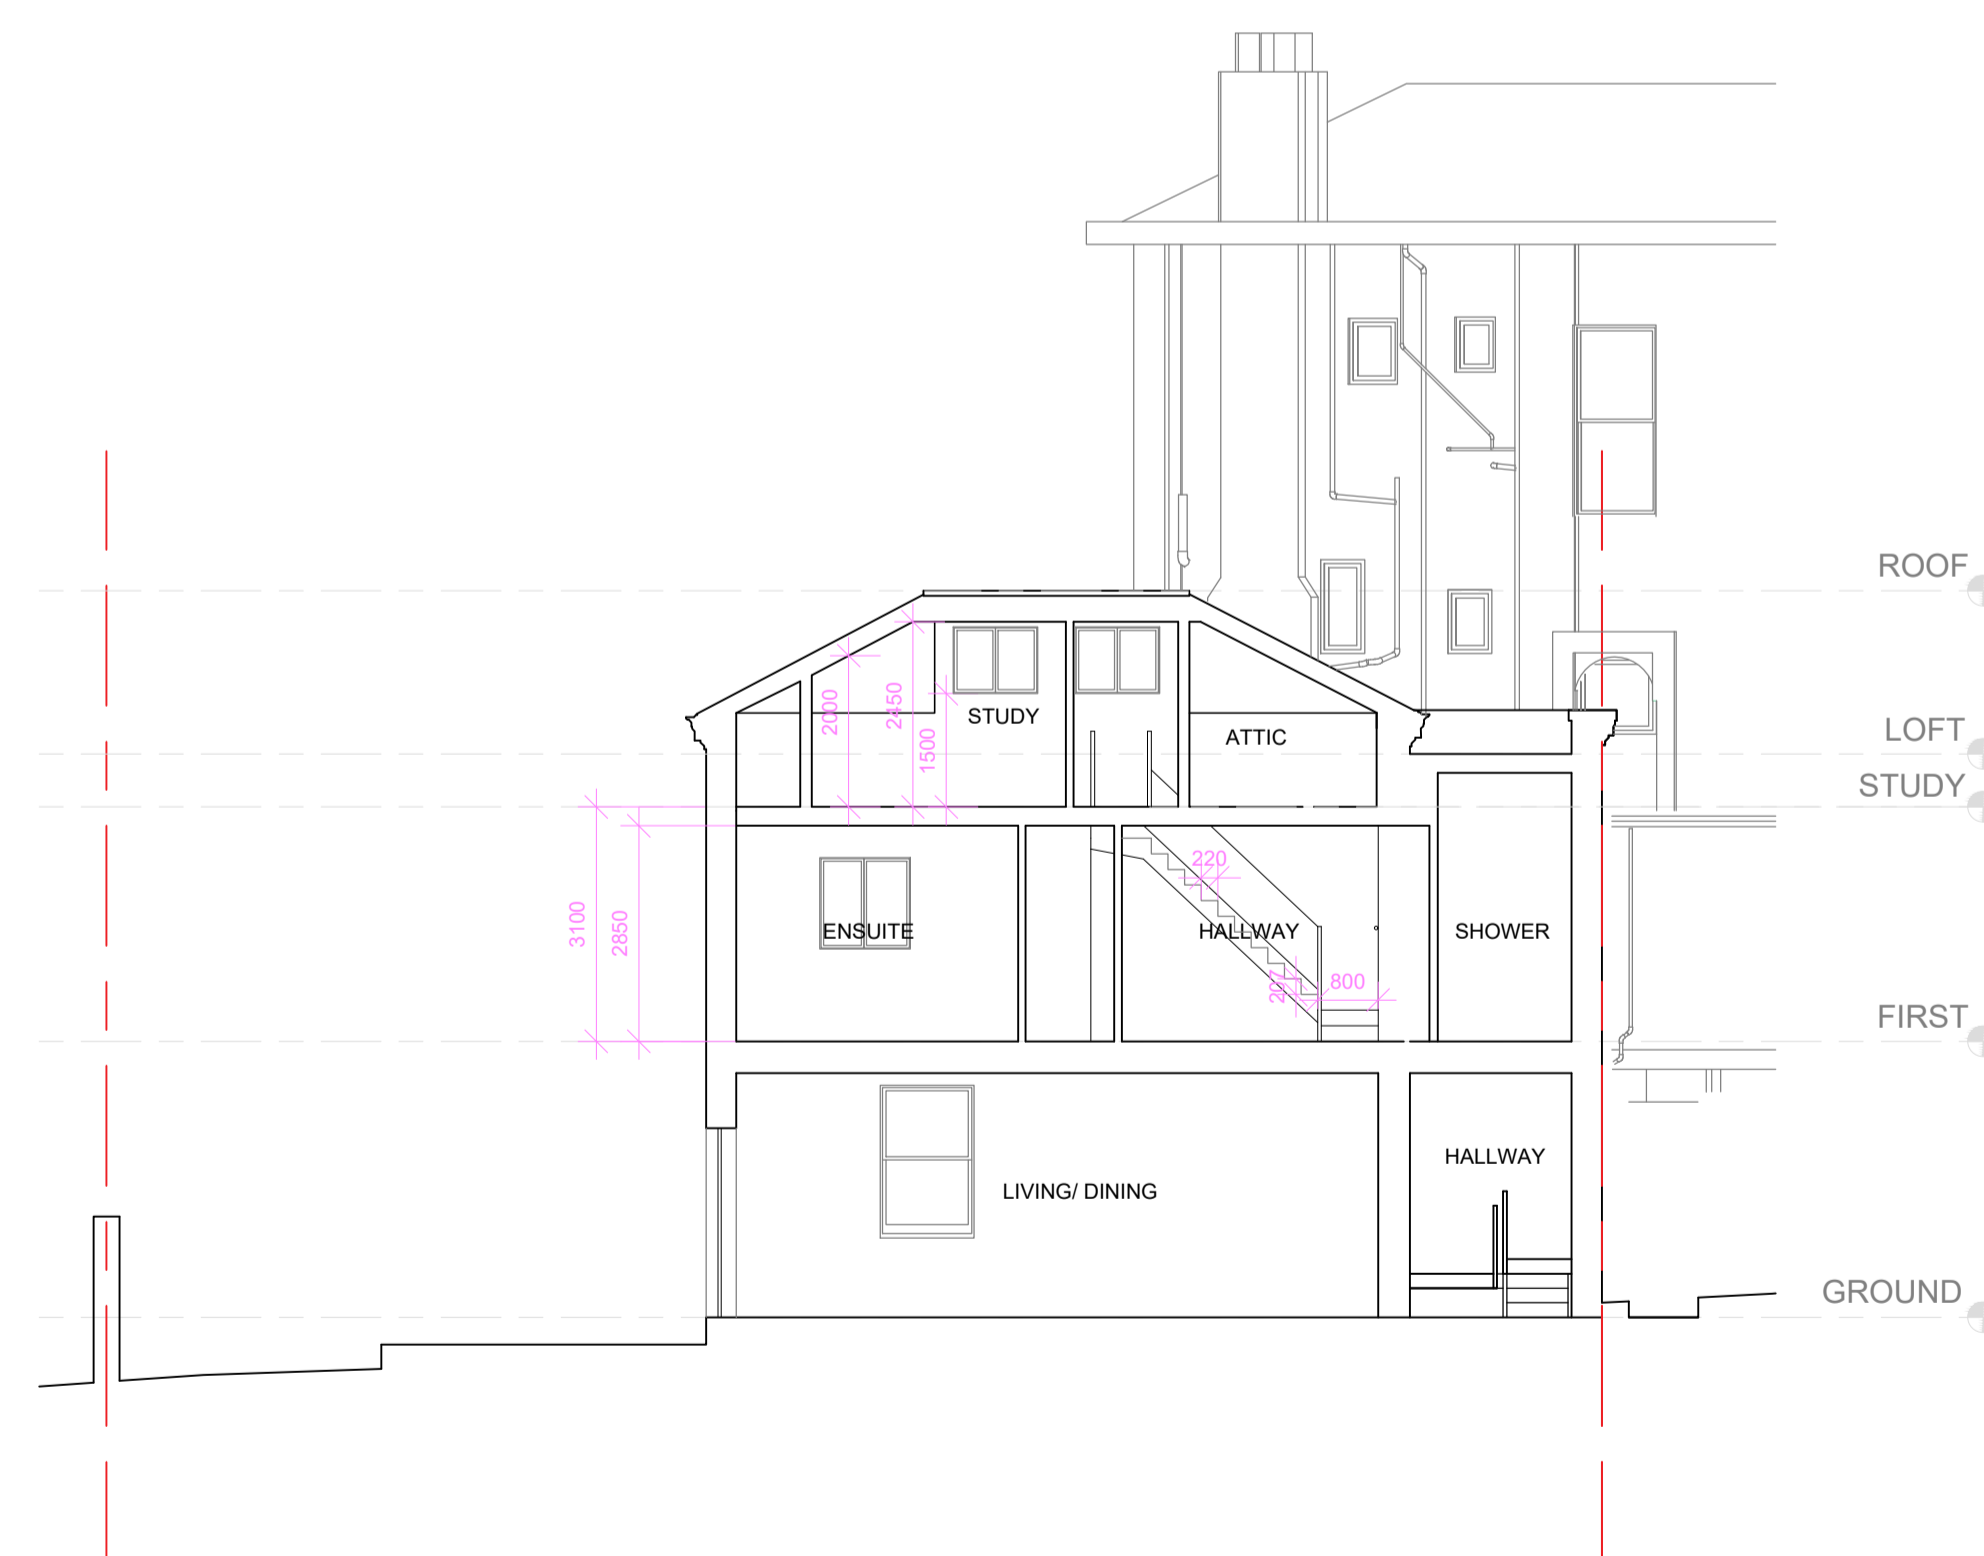

9. SECTION BB 1:100



10. SECTION CC 1:100

MR & MRS HUGHES

TASKER LODGE
Tasker Road
London
NW3 2YB

PROPOSED
Sections

Rev E

1:100 @ A1

