


CHAPEL ELEVATION 1 - AS EXISTING


DO NOT SCALE FROM THIS DRAWING.
All critical dimensions not noted are to be measured on site or referred to architect.
Notes
Revisions
P1 08.01.25 First Issue Stage 3
Drawing Number 1066-3-1-01-P1
Content
CHAPEL ELEVATION 1 EXISTING
Scale 1:50 AT A1 Date JAN 2025
HIGHGATE CEMETERY
CAPITAL PROJECT
 WEST SCOTT ARCHITECTSThe Studio, 3A Bath Road,Tel 020 8995 4275
Bedford Park W4 1LL Fax 020 8742 7186 E-mail: studio@westscottarchitects.co.uk
Кеу

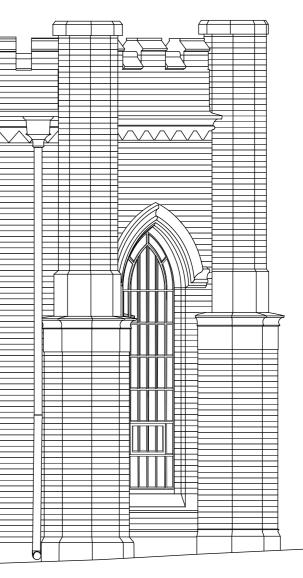

10m

Drawing Number

1066-3-1-01-P1

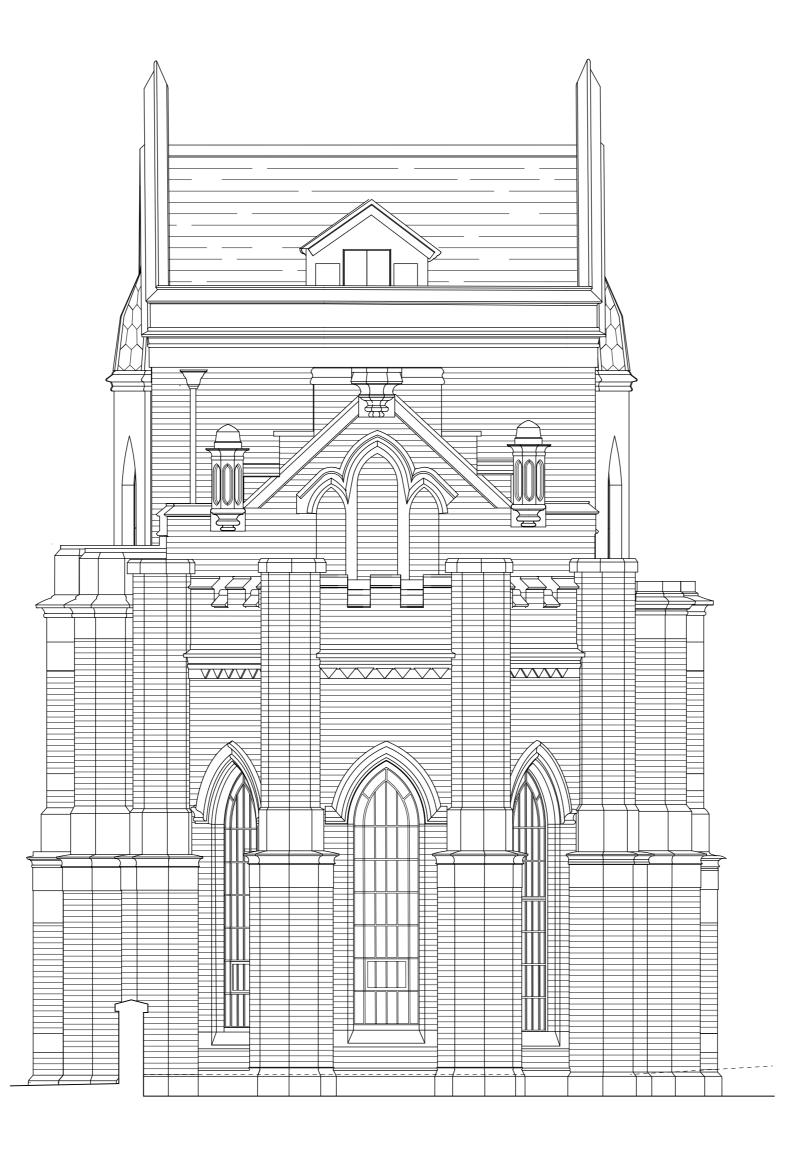

CHAPEL ELEVATION 2 - AS EXISTING

Notes	al dimensions not noted are to be ed on site or referred to architect.	
Revisio		
P1 08.	.01.25 First Issue Stage 3	
Drow		
Draw	ing Number 1066-3-1-02	-P1
Conte	ent	-P1
Conte CH		-P1
Conte CH	APEL ELEVATION 2	-P1
Conte CH AS	APEL ELEVATION 2	
Conte CH AS	APEL ELEVATION 2 EXISTING	
Conte CH AS Scale	APEL ELEVATION 2 EXISTING	
Conte CH AS Scale	APEL ELEVATION 2 EXISTING • 1:50 AT A1 Date JAN 20	
Conte CH AS Scale	APEL ELEVATION 2 EXISTING 9 1:50 AT A1 Date JAN 202 CHGATE CEMETERY	
Conte CH AS Scale HIC CA	APEL ELEVATION 2 EXISTING 9 1:50 AT A1 Date JAN 202 CHGATE CEMETERY PITAL PROJECT	25
Conte CH AS Scale HIC CA	APEL ELEVATION 2 EXISTING T:50 AT A1 Date JAN 202 AGATE CEMETERY PITAL PROJECT SCOTT ARCHITECTS Jaio, 3A Bath Road, Tel 020 8	
Conte CH AS Scale HIC CA WEST S The Stu Bedford E-mail: stu	APEL ELEVATION 2 EXISTING 2 1:50 AT A1 Date JAN 202 AT A1 DATE JAN 202	25
Conte CH AS Scale HIC CA	APEL ELEVATION 2 EXISTING 2 1:50 AT A1 Date JAN 202 AT A1 DATE JAN 202	25
Conte CH AS Scale HIC CA WEST S The Stu Bedford E-mail: stu	APEL ELEVATION 2 EXISTING 2 1:50 AT A1 Date JAN 202 AT A1 DATE JAN 202	25
Conte CH AS Scale HIC CA WEST S The Stu Bedford E-mail: stu	APEL ELEVATION 2 EXISTING 2 1:50 AT A1 Date JAN 202 AT A1 DATE JAN 202	25
10m



CHAPEL ELEVATION 3 - AS PROPOSED

DO NOT SCALE FROM THIS DRAWING. All critical dimensions not noted are to be measured on site or referred to architect. Notes
Revisions P1 06.01.25 First Issue Stage 3
Drawing Number 1066-3-1-03-P1



CHAPEL ELEVATION 4 - AS EXISTING

0

	nensions not noted are to be n site or referred to architect.
Notes	
Revisions	
P1 08.01.25	First Issue Stage 3
Drawing N	umber 1066-3-1-04-P1
_	EL ELEVATION 4
AS EX	ISTING
Scale 1 ·	50 AT A1 Date JAN 2025
	SU AI AI Date JAIN 2023
HIGHO	GATE CEMETERY
CAPIT	AL PROJECT
	IT ARCHITECTS
Bedford Park	BA Bath Road, Tel 020 8995 4275 K W4 1LL Fax 020 8742 7186 vestscottarchitects.co.uk Fax 020 8742 7186
Кеу	
	REPOINT BRICKWORK IN LIME MORTAR
	STONEWORK: GENERAL CONSERVATION: SHELTER COAT INDIVIDUAL STONES.
	SHELTER COAT INDIVIDUAL STONES. POINT OPEN JOINTS
	REBUILD BRICKWORK IN LIME MORTAR
	NEW PROPOSED RESTORATION AND REPLACEMENT STONES OR INDENTS TO
	DECORATIVE STONEWORK
	LEAD WEATHERINGS INCLUDING DECORATION OF NEW WORK

10m