



0 1 2 3 4 5m

1:10@A1 / 1:20@A3

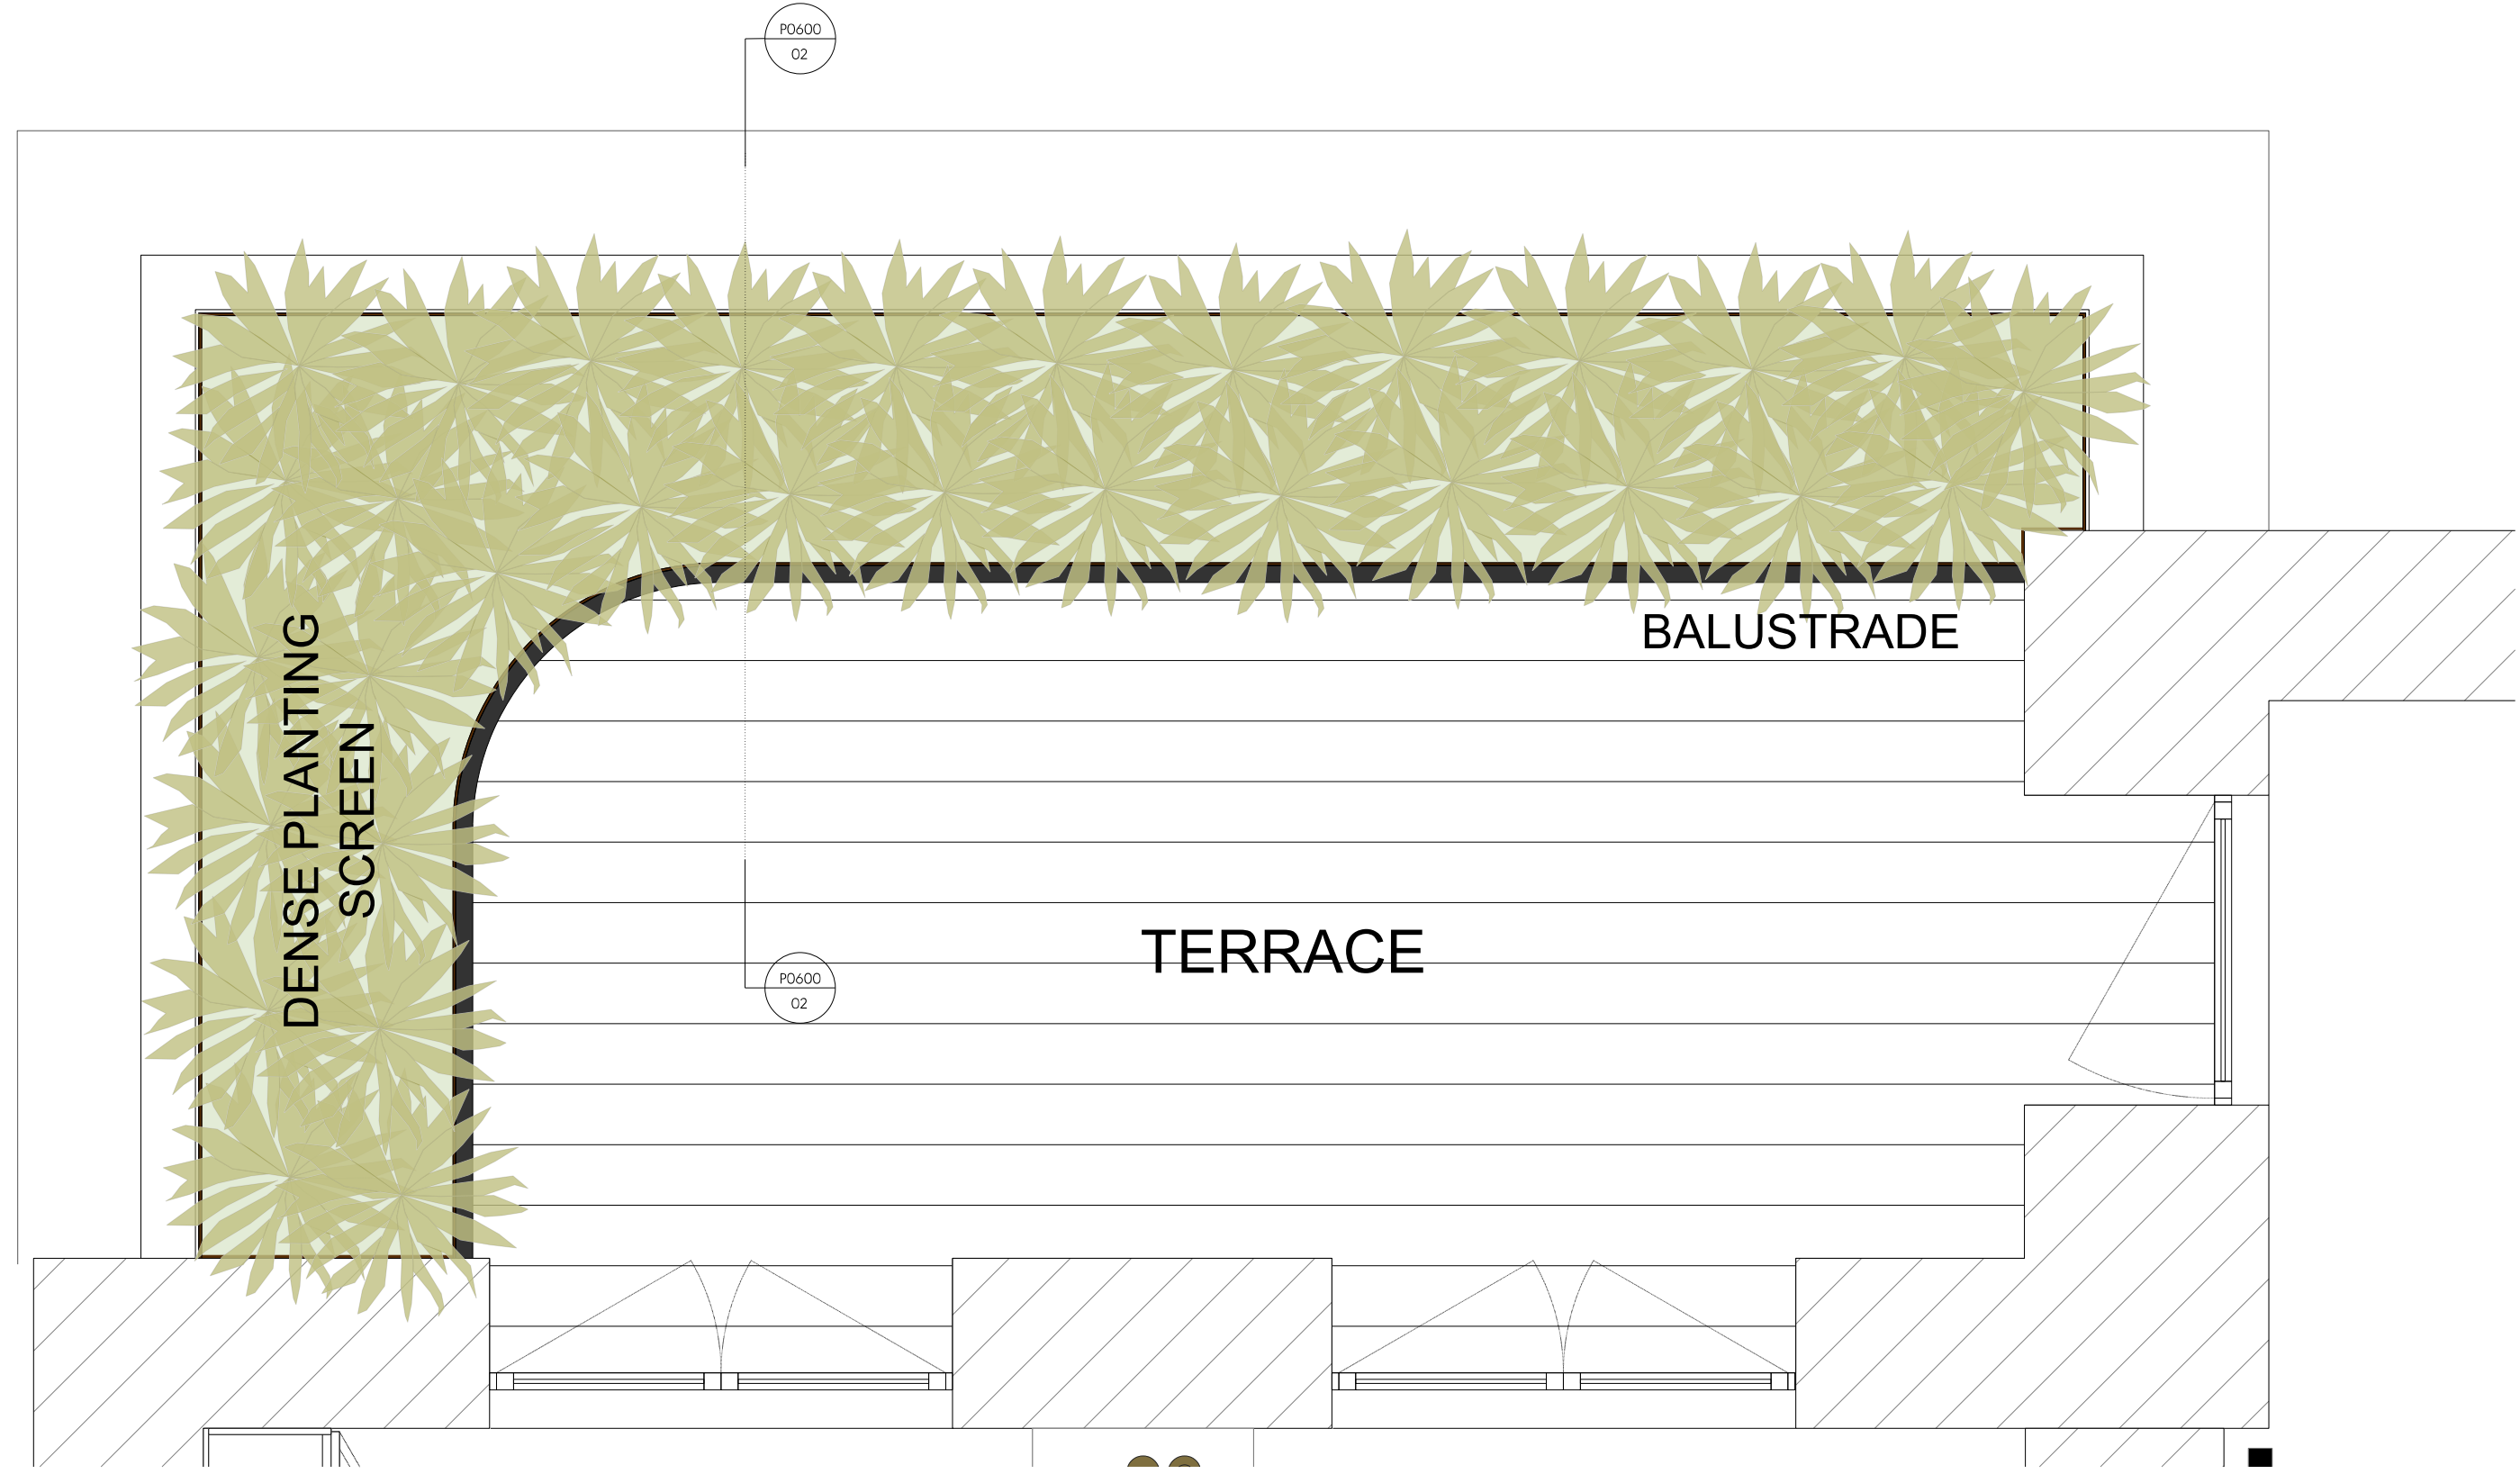

P0600 01 Proposed First Floor Green Roof 1:10

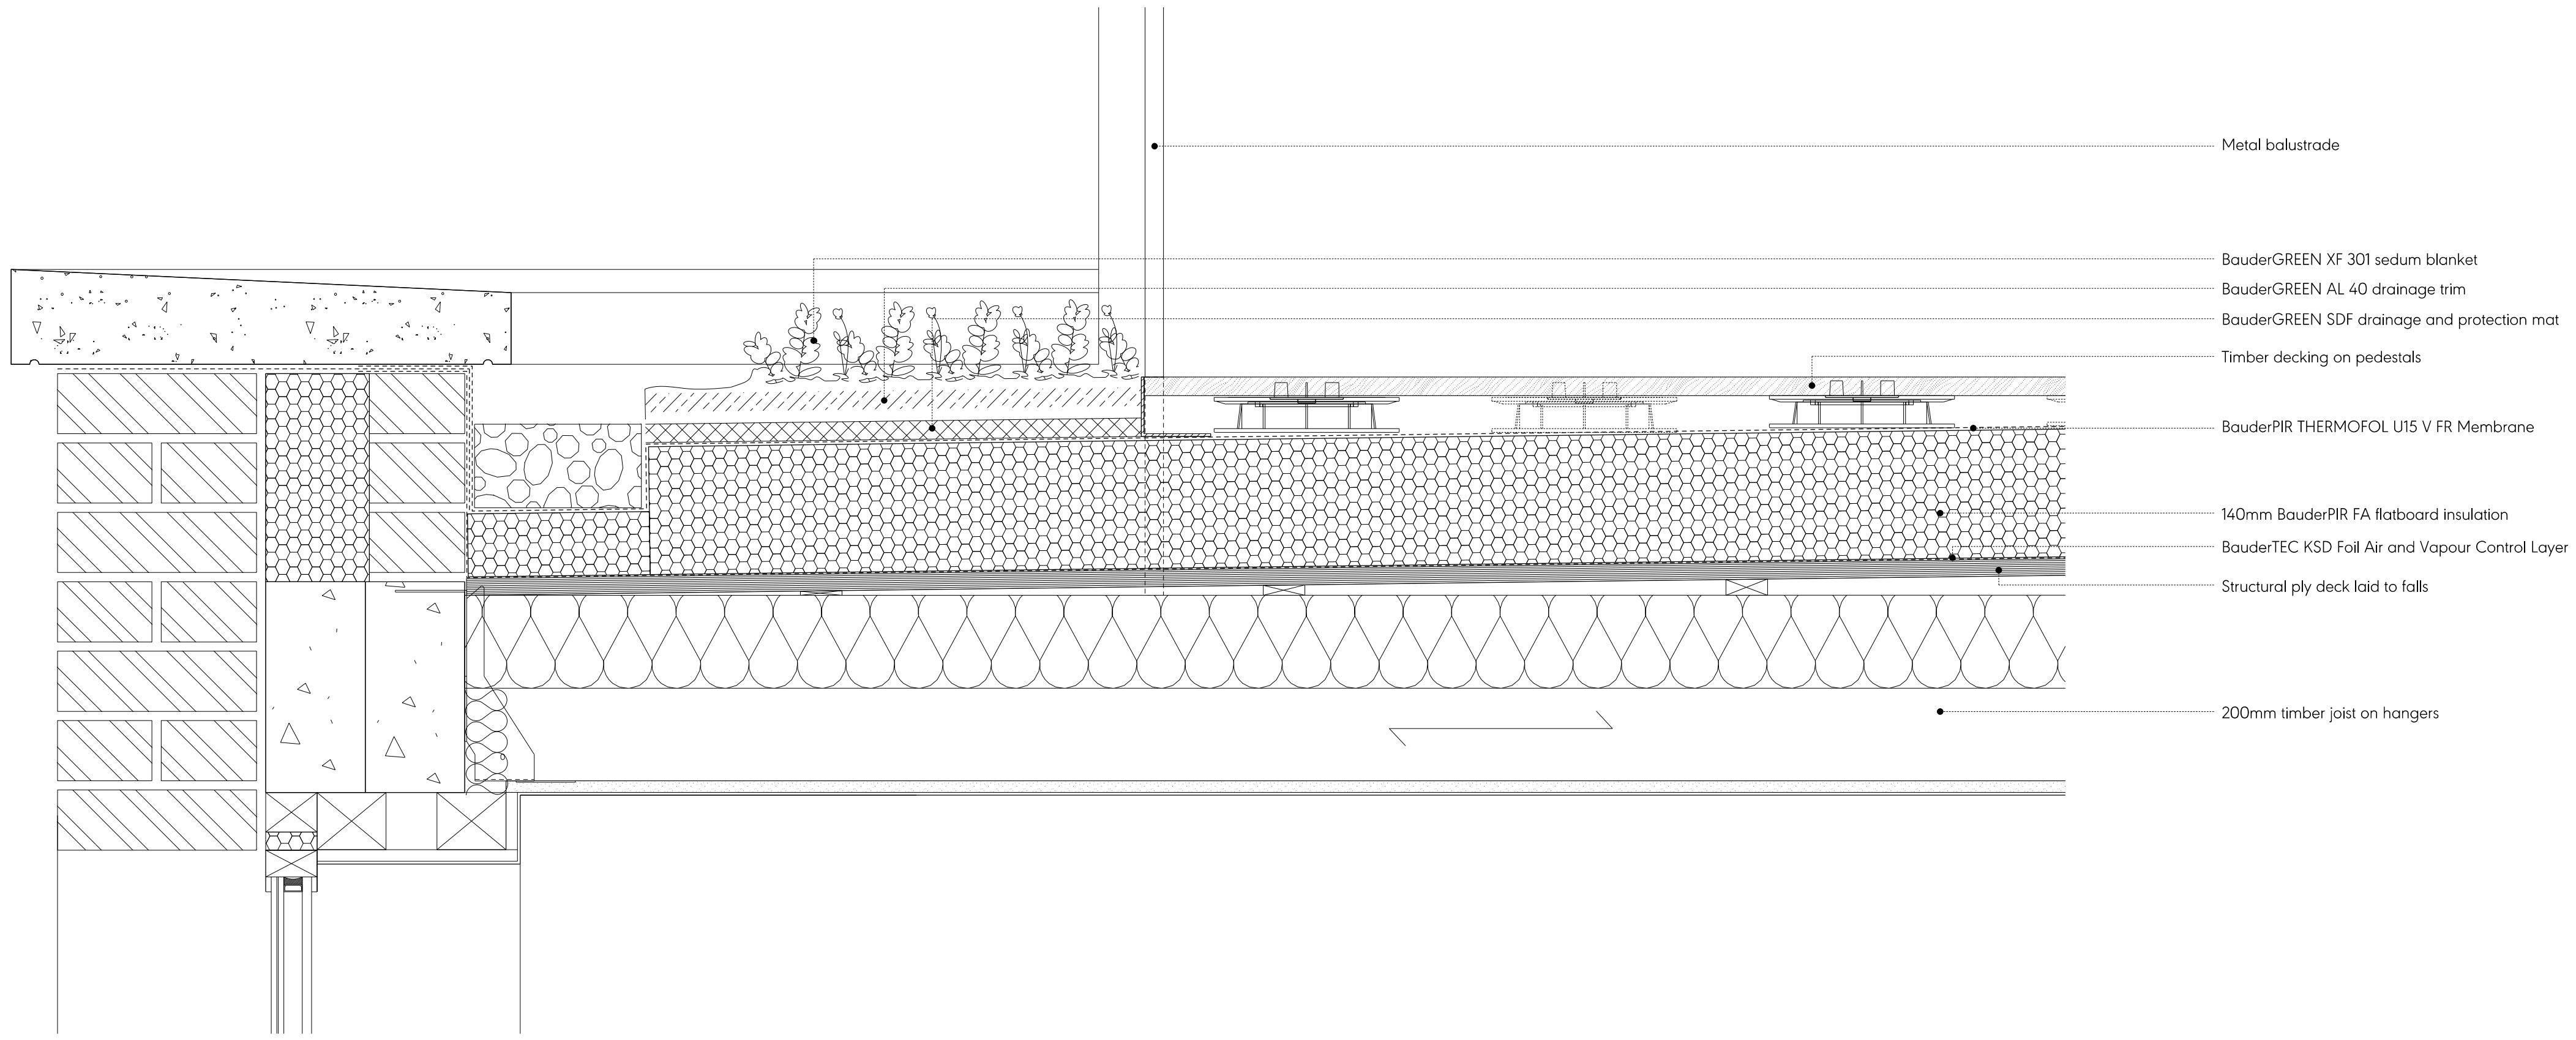

P0600 01 Proposed Green Roof Detail Section 1:5

Key Plan, Scale 1:200

Notes:

1. Refer to Bauder specification and maintenance documents
2. Structural elements to SE design and specification
3. Drawing to be used for planning purposes only
4. Do not scale off this drawing

First Issue 16/01/2025 Issued for Planning

PLANNING

Project No. 24043

Client Private

Date January 2025

Scale 1:10 @ A1 / 1:20 @ A3

Project 5B Prince Arthur Road

Drawing Title: Proposed Green Roof Details

Drawing No. P0600 Rev.

Drawn	Approved	Signed
EEB	MW	CL

Marek Wojciechowski Architects

46-68 Margaret Street MW 65A T. 020 7580 9386 www.mw-a.co.uk

Copyright Marek Wojciechowski Architects. No implied license exists. This drawing should not be used to calculate areas for the purposes of valuation. All drawings to be checked on site by the contractor and such drawings to be their responsibility. Do not scale drawings. All work must comply with relevant British Standards and Building Regulations requirements. Drawing errors and omissions to be reported to the architect.