




OS MAP - SCALE: 1:250

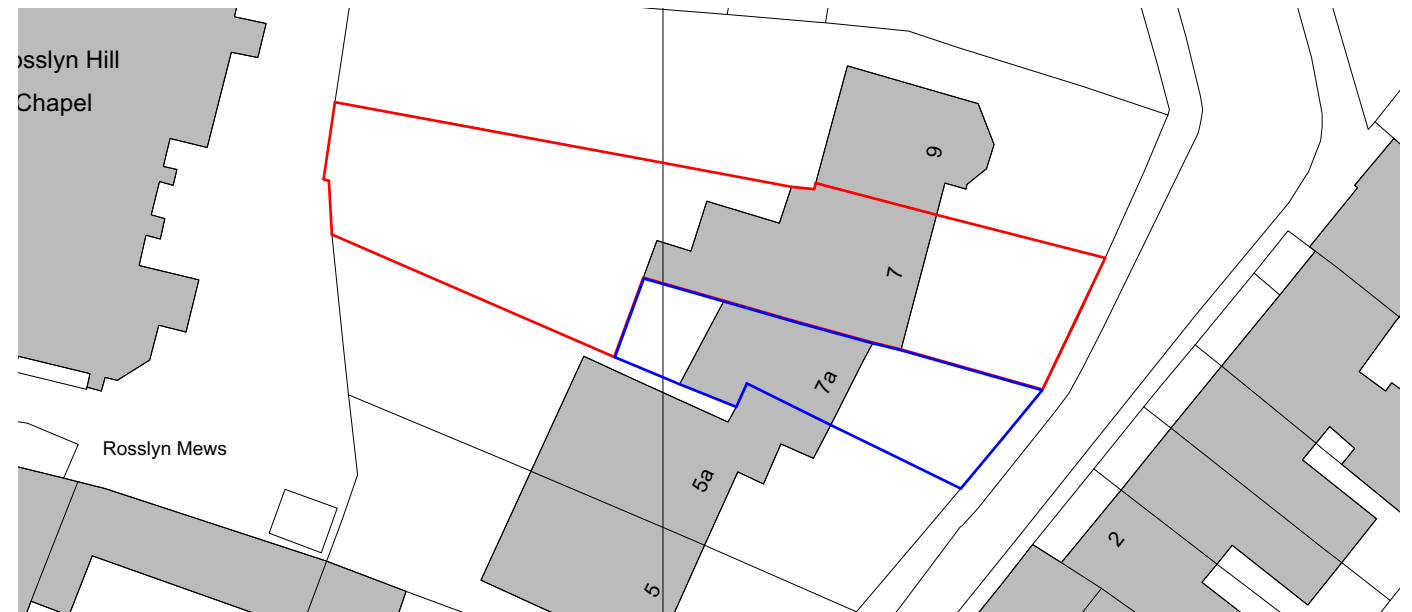

SITE LOCATION PLAN - SCALE: 1:500

7 PILGRIMS LANE

Studio Bernadeta
AF Architects



Project	037_7 PILGRIMS LANE
Drawing No.	037_EX.00
Drawing Title	SITE LOCATION PLAN
Issue	17.01.25
Project No.	037
Scale/Format	1:1001:1250 & 1:500 @A3
Date	JANUARY 2025