



T1  
London Plane tree


T2  
London Plane tree

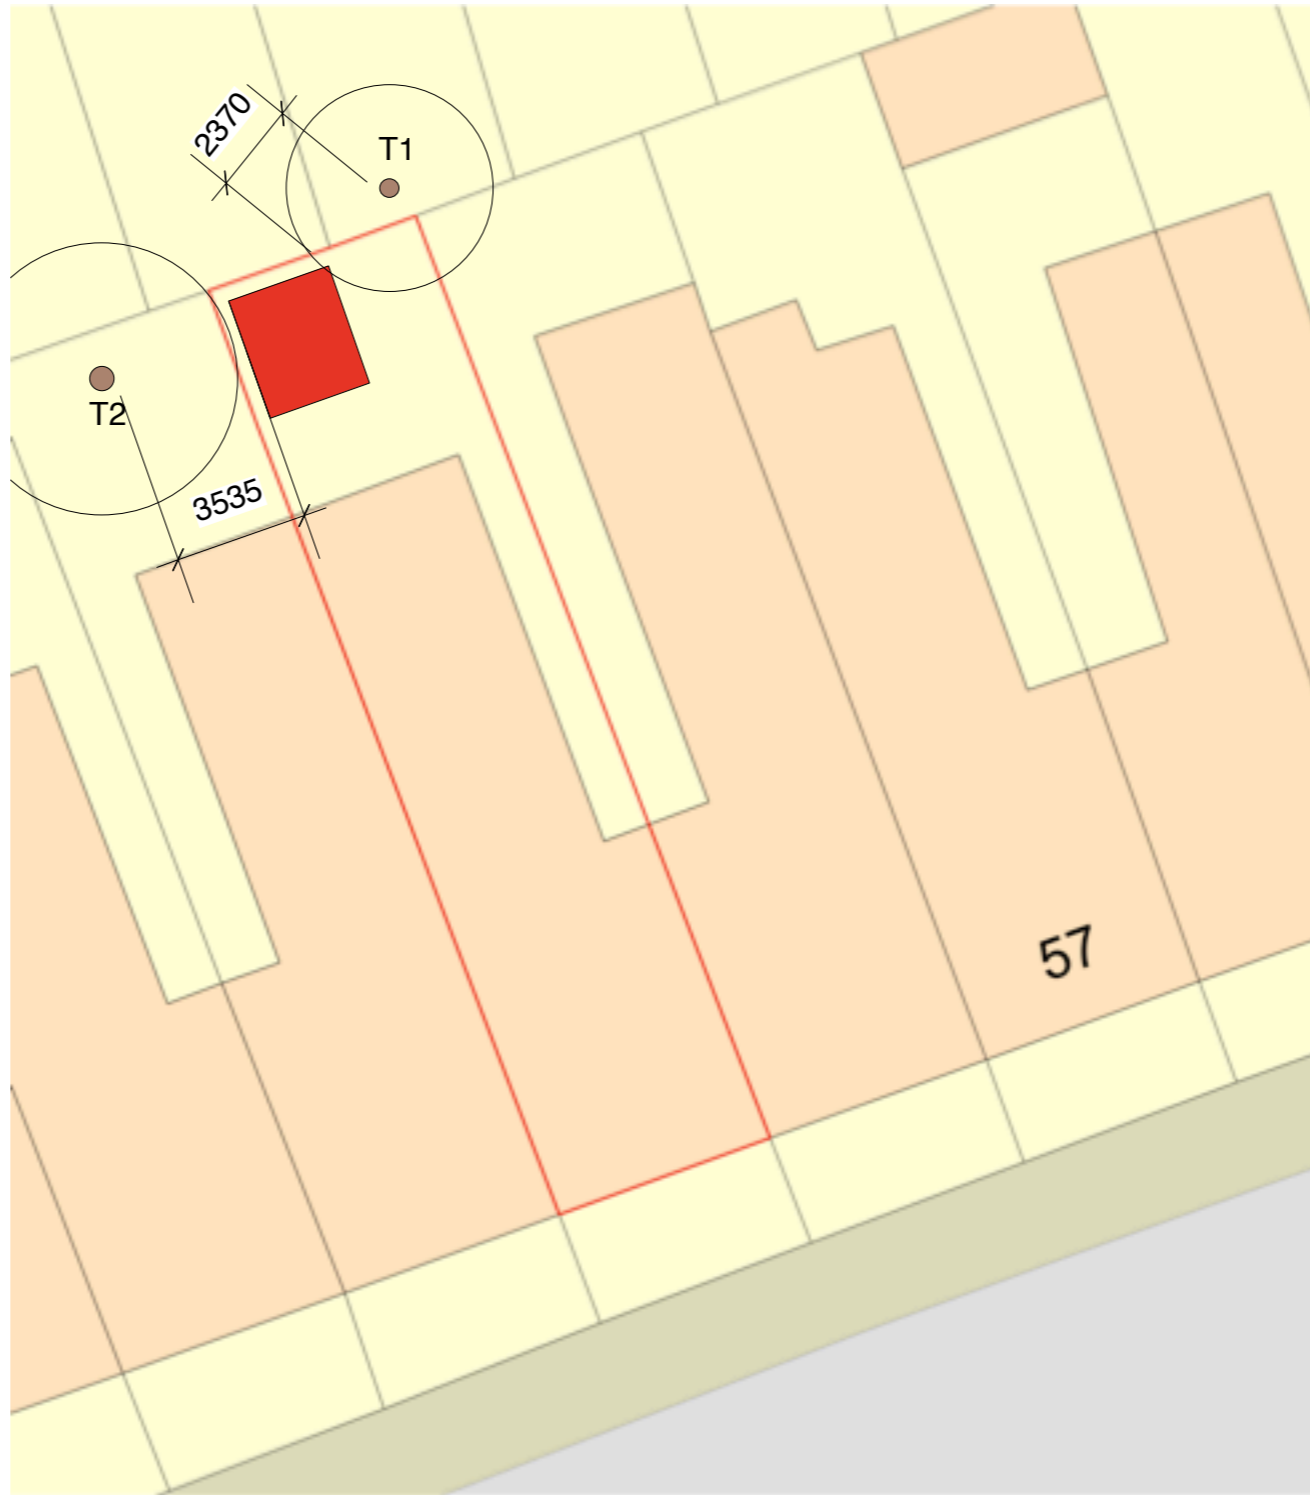

Scale 1:200 @ A3

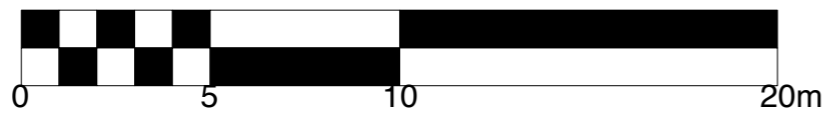

We make every effort to be as accurate as possible, however precise measurements are subject to reasonable levels of tolerance.

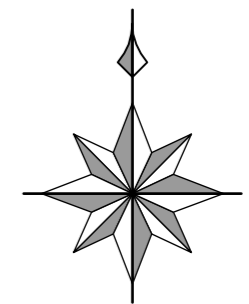

CLIENT  
Cheyanne Heath

PROJECT  
53 Iverson Road  
West Hampstead  
London  
NW6 2QT

JOB NO  
4082

PRODUCT  
Unity

TITLE  
Tree plan

DRAWING NUMBER  
4082-8

REVISION  
v1

DATE  
22 October 2024

SCALE  
Variol@A3

AMC Garden Rooms Limited, 12 Blackstone Road,  
Huntingdon, Cambridge, PE29 6EF  
United Kingdom  
Tel: +44 (0)1480 277441 www.AMCgardenrooms.co.uk