


1 Proposed basement floor plan  
1:50

**Scale Bar:**

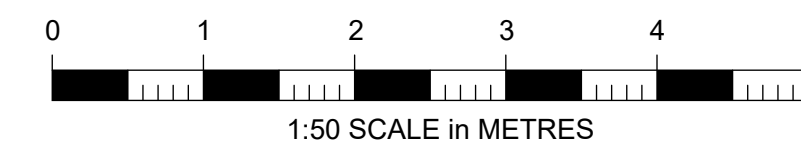

Do not scale from the drawing. All dimensions to be verified on site by contractor prior to commencement of any shop drawings and any works on site. Report all discrepancies to the Architect immediately.  
  
This drawing is to read in conjunction with all related consultant/engineers drawings and all other relevant information.

REV	DATE	DESCRIPTION	CKD	REV	DATE	DESCRIPTION	CKD
A	17/12/24	Planning Submission	MK				

**KAS Architects Ltd.**

8 Kidderpore Avenue  
London NW3 7SU  
020 8057 4567  
info@kasarchitects.com

telephone  
email

KAS JOB NO: 161


49 Courthope Road, NW3 2LE

Proposed Basement Plan

161-B1-DR-31


Client: Joyce Lin

SCALE @ A1: 1 : 50

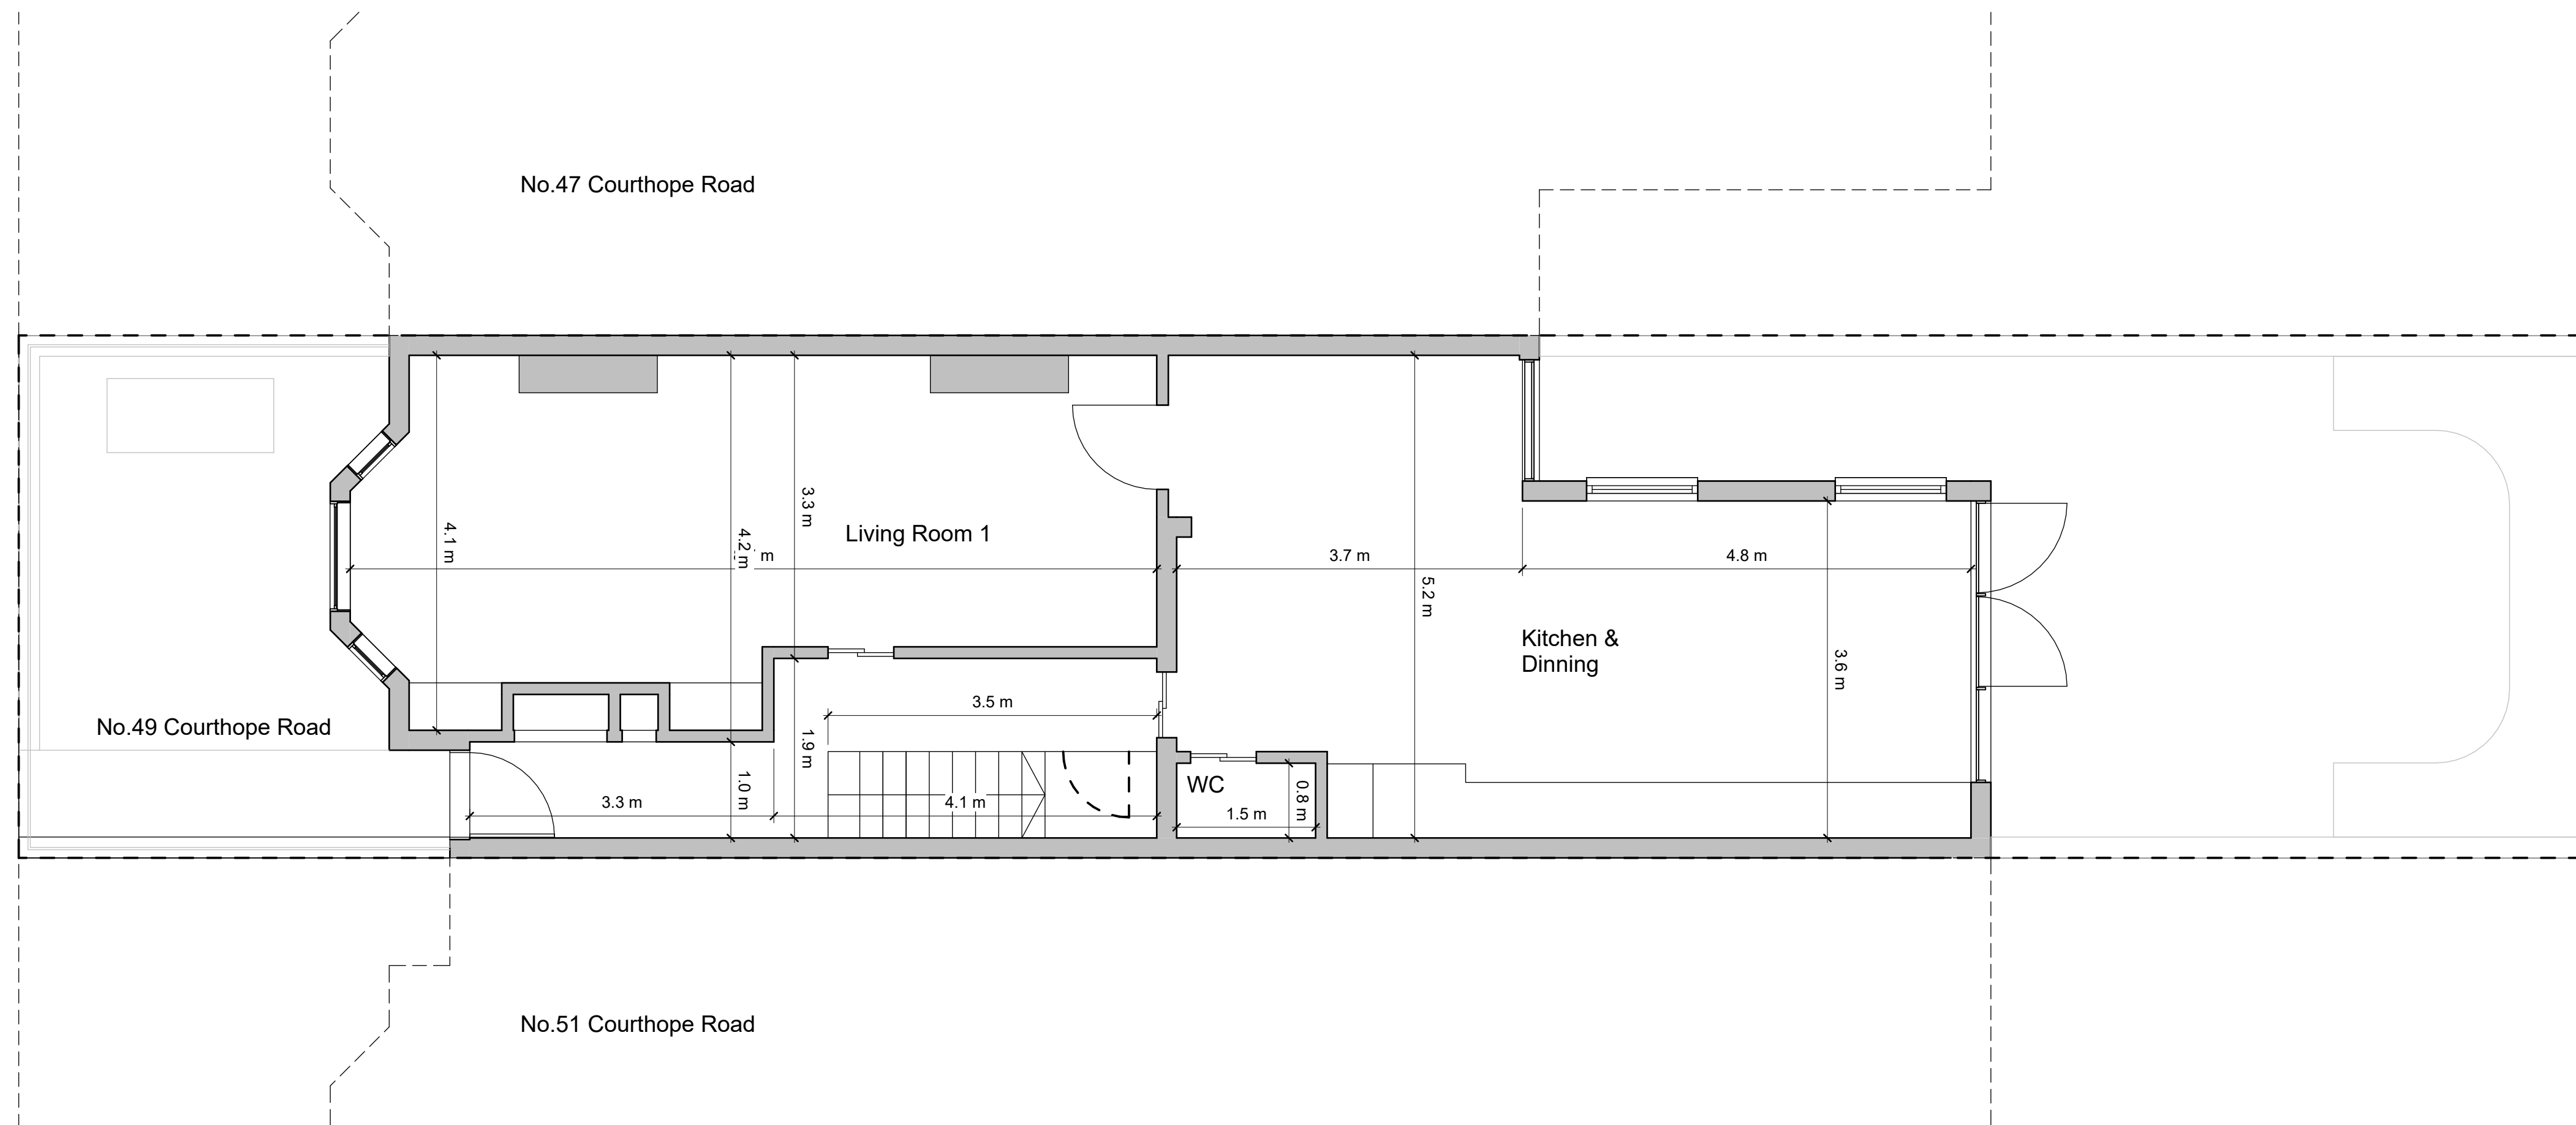

1 Proposed ground floor plan  
1:50

**Scale Bar:**

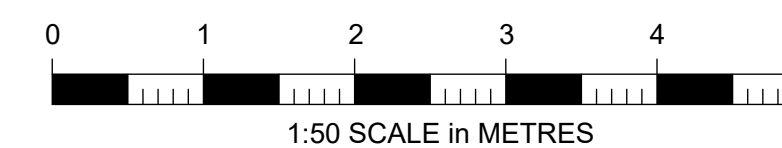

Do not scale from the drawing. All dimensions to be verified on site by contractor prior to commencement of any shop drawings and any works on site. Report all discrepancies to the Architect immediately.  
  
This drawing is to read in conjunction with all related consultant/engineers drawings and all other relevant information.

REV	DATE	DESCRIPTION	CKD	REV	DATE	DESCRIPTION	CKD
A	17/12/24	Planning Submission	MK				

**KAS Architects Ltd.**

8 Kidderpore Avenue  
London NW3 7SU  
020 8057 4567  
info@kasarchitects.com

telephone  
email

KAS JOB NO: 161


49 Courthope Road, NW3 2LE

Proposed GF Plan

161-00-DR-40


Client: Joyce Lin

SCALE @ A1: 1 : 50

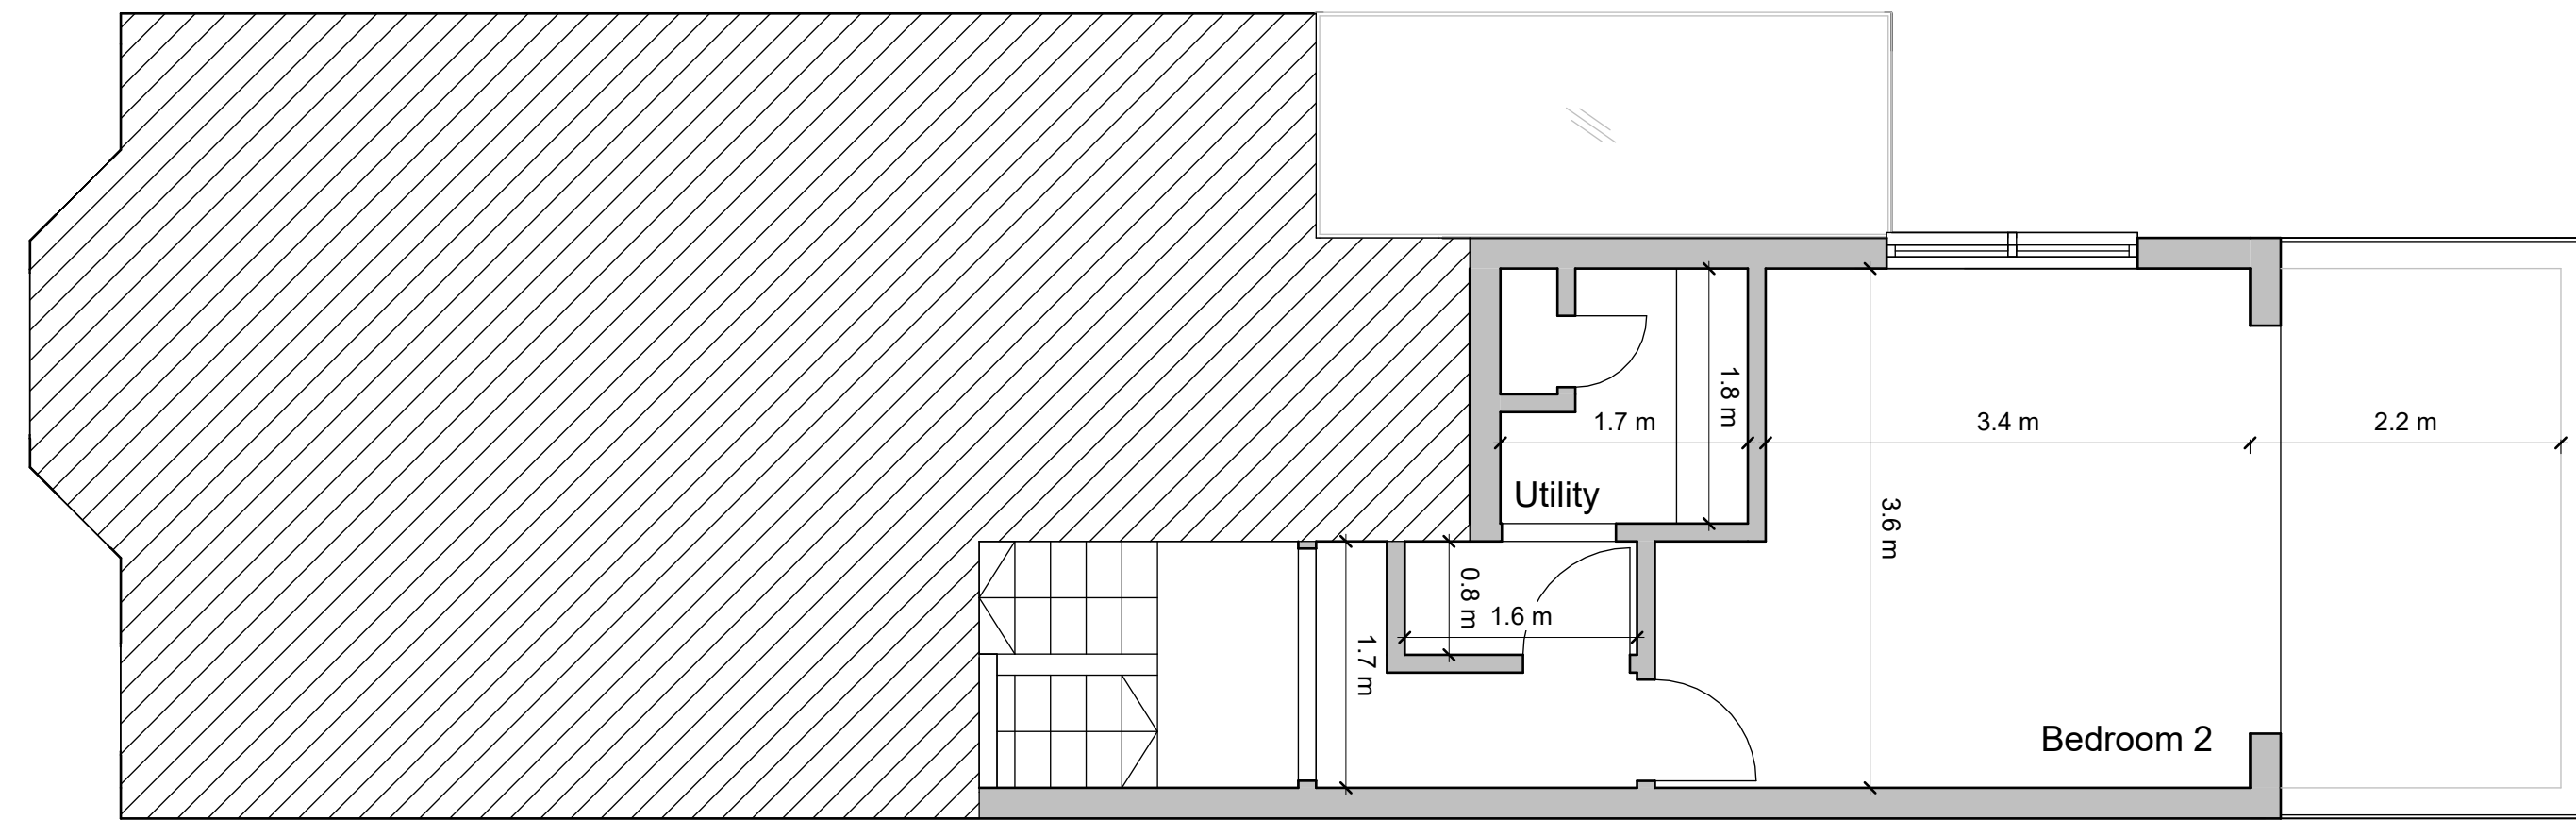

1 Proposed first floor plan  
1:50

**Scale Bar:**

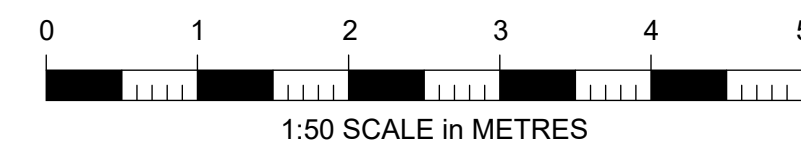

Do not scale from the drawing. All dimensions to be verified on site by contractor prior to commencement of any shop drawings and any works on site. Report all discrepancies to the Architect immediately.  
  
This drawing is to read in conjunction with all related consultant/engineers drawings and all other relevant information.

REV	DATE	DESCRIPTION	CKD	REV	DATE	DESCRIPTION	CKD
A	17/12/24	Planning Submission	MK				

**KAS Architects Ltd.**

8 Kidderpore Avenue  
London NW3 7SU  
020 8057 4567  
info@kasarchitects.com

telephone  
email

KAS JOB NO: 161


49 Courthope Road, NW3 2LE

Proposed L01 Plan

161-01-DR-41


Client: Joyce Lin

SCALE @ A1: 1 : 50

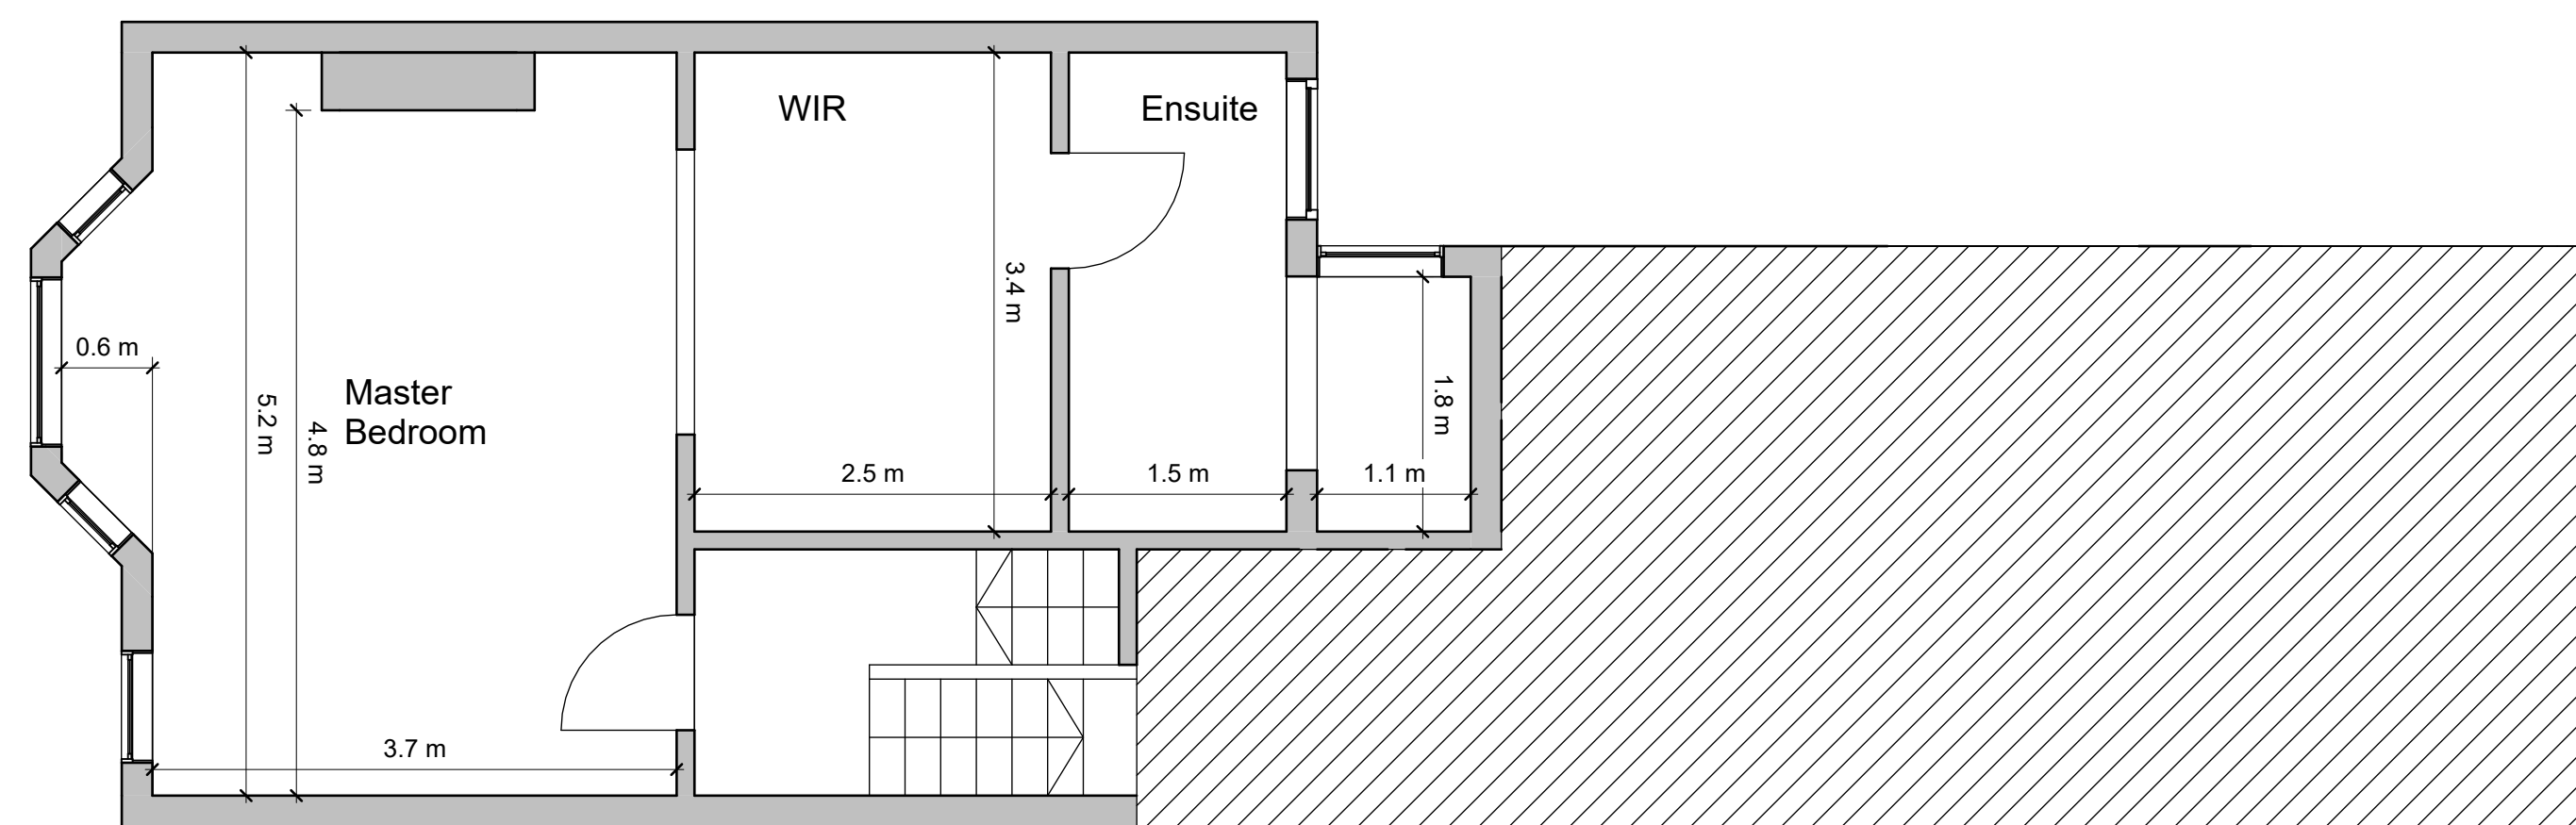

1 Proposed second floor plan  
1:50

**Scale Bar:**

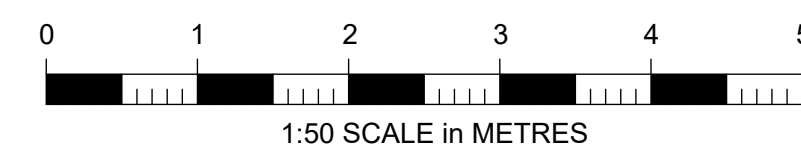

Do not scale from the drawing. All dimensions to be verified on site by contractor prior to commencement of any shop drawings and any works on site. Report all discrepancies to the Architect immediately.  
  
This drawing is to read in conjunction with all related consultant/engineers drawings and all other relevant information.

REV	DATE	DESCRIPTION	CKD	REV	DATE	DESCRIPTION	CKD
A	17/12/24	Planning Submission	MK				

**KAS Architects Ltd.**

8 Kidderpore Avenue  
London NW3 7SU  
020 8057 4567  
info@kasarchitects.com

telephone  
email

KAS JOB NO: 161


49 Courthope Road, NW3 2LE

Proposed L02 Plan

161-02-DR-42


Client: Joyce Lin

SCALE @ A1: 1 : 50

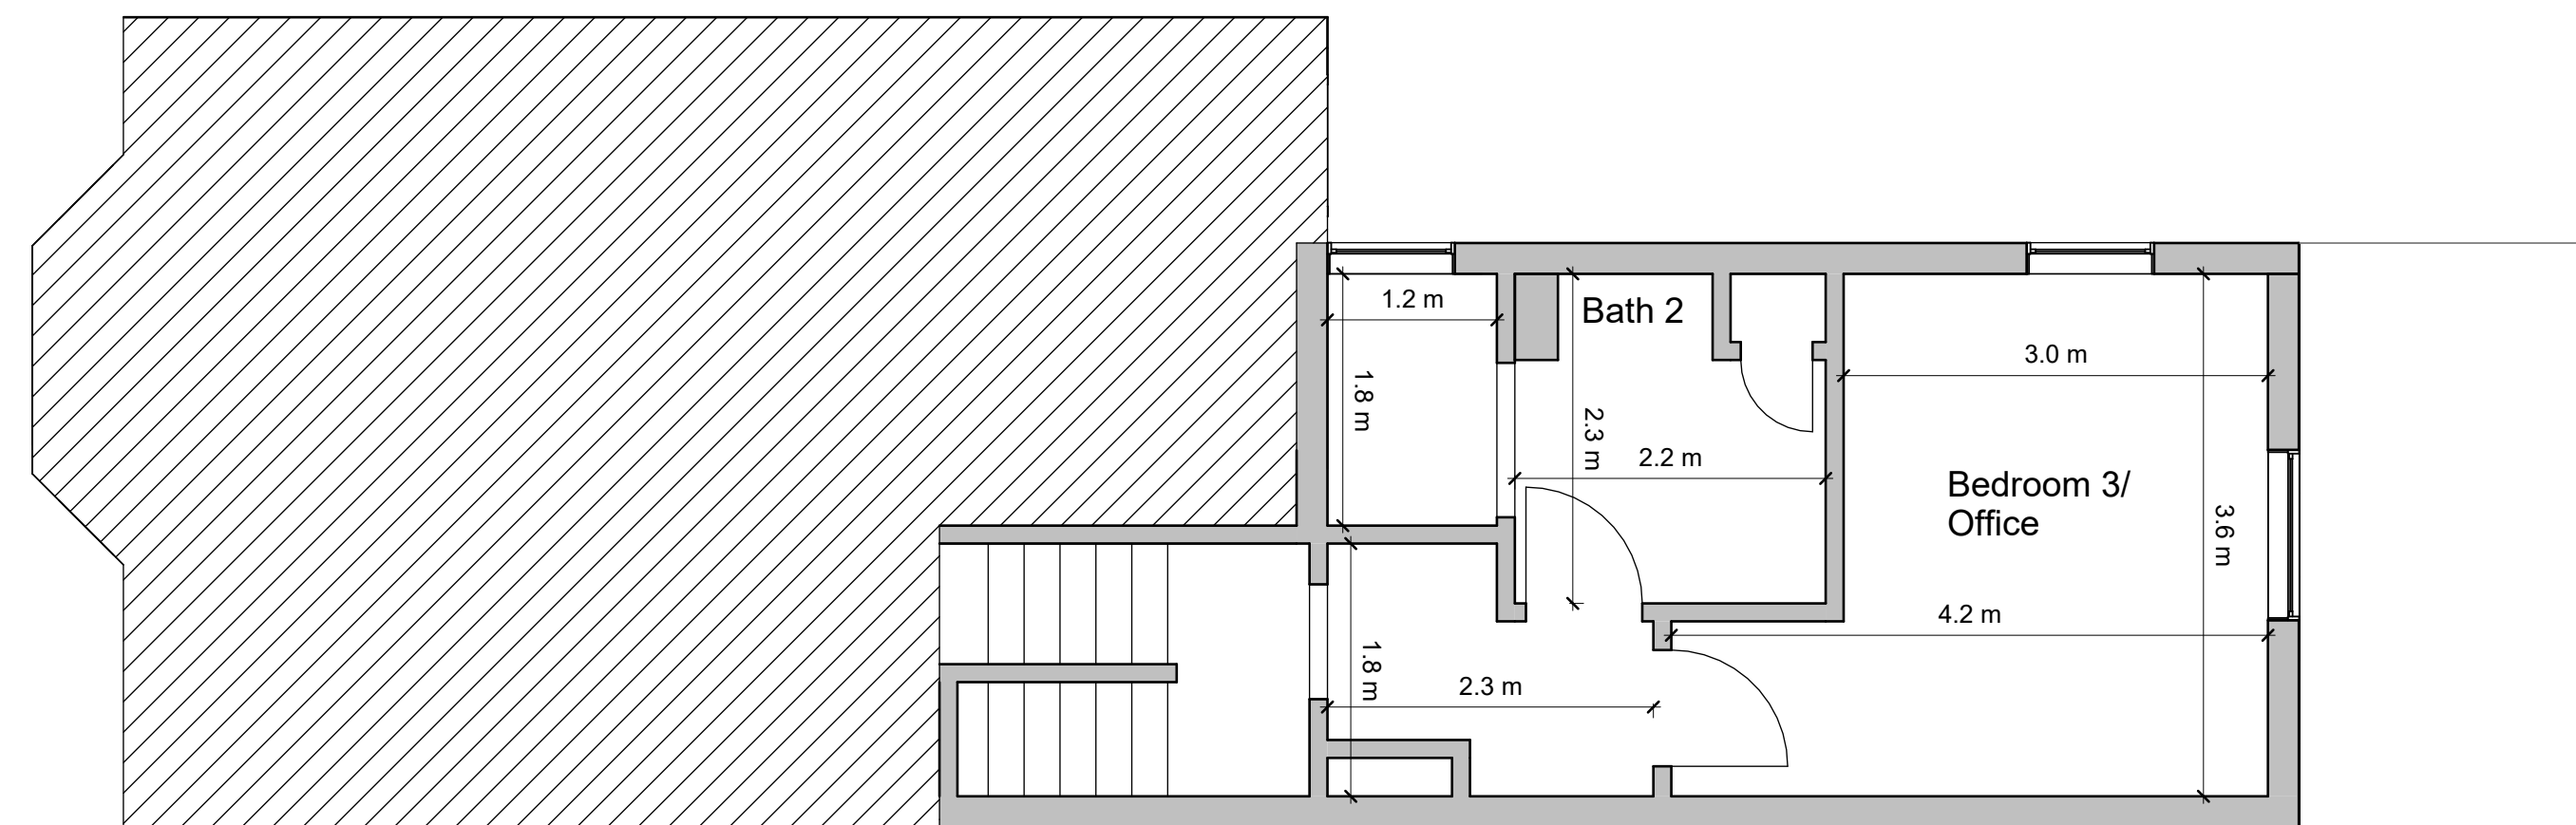

1 Proposed third floor plan  
1:50

**Scale Bar:**

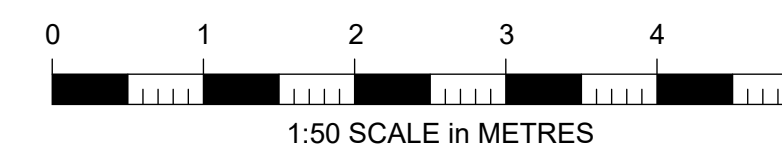

Do not scale from the drawing. All dimensions to be verified on site by contractor prior to commencement of any shop drawings and any works on site. Report all discrepancies to the Architect immediately.

This drawing is to read in conjunction with all related consultant/engineers drawings and all other relevant information.


REV	DATE	DESCRIPTION	CKD	REV	DATE	DESCRIPTION	CKD
A	17/12/24	Planning Submission	MK				

**KAS Architects Ltd.**  
8 Kidderpore Avenue  
London NW3 7SU  
020 8057 4567  
info@kasarchitects.com

telephone  
email


KAS JOB NO: 161

49 Courthope Road, NW3 2LE  
Proposed L03 Plan  
161-03-DR-43  
Client: Joyce Lin  
SCALE @ A1: 1 : 50

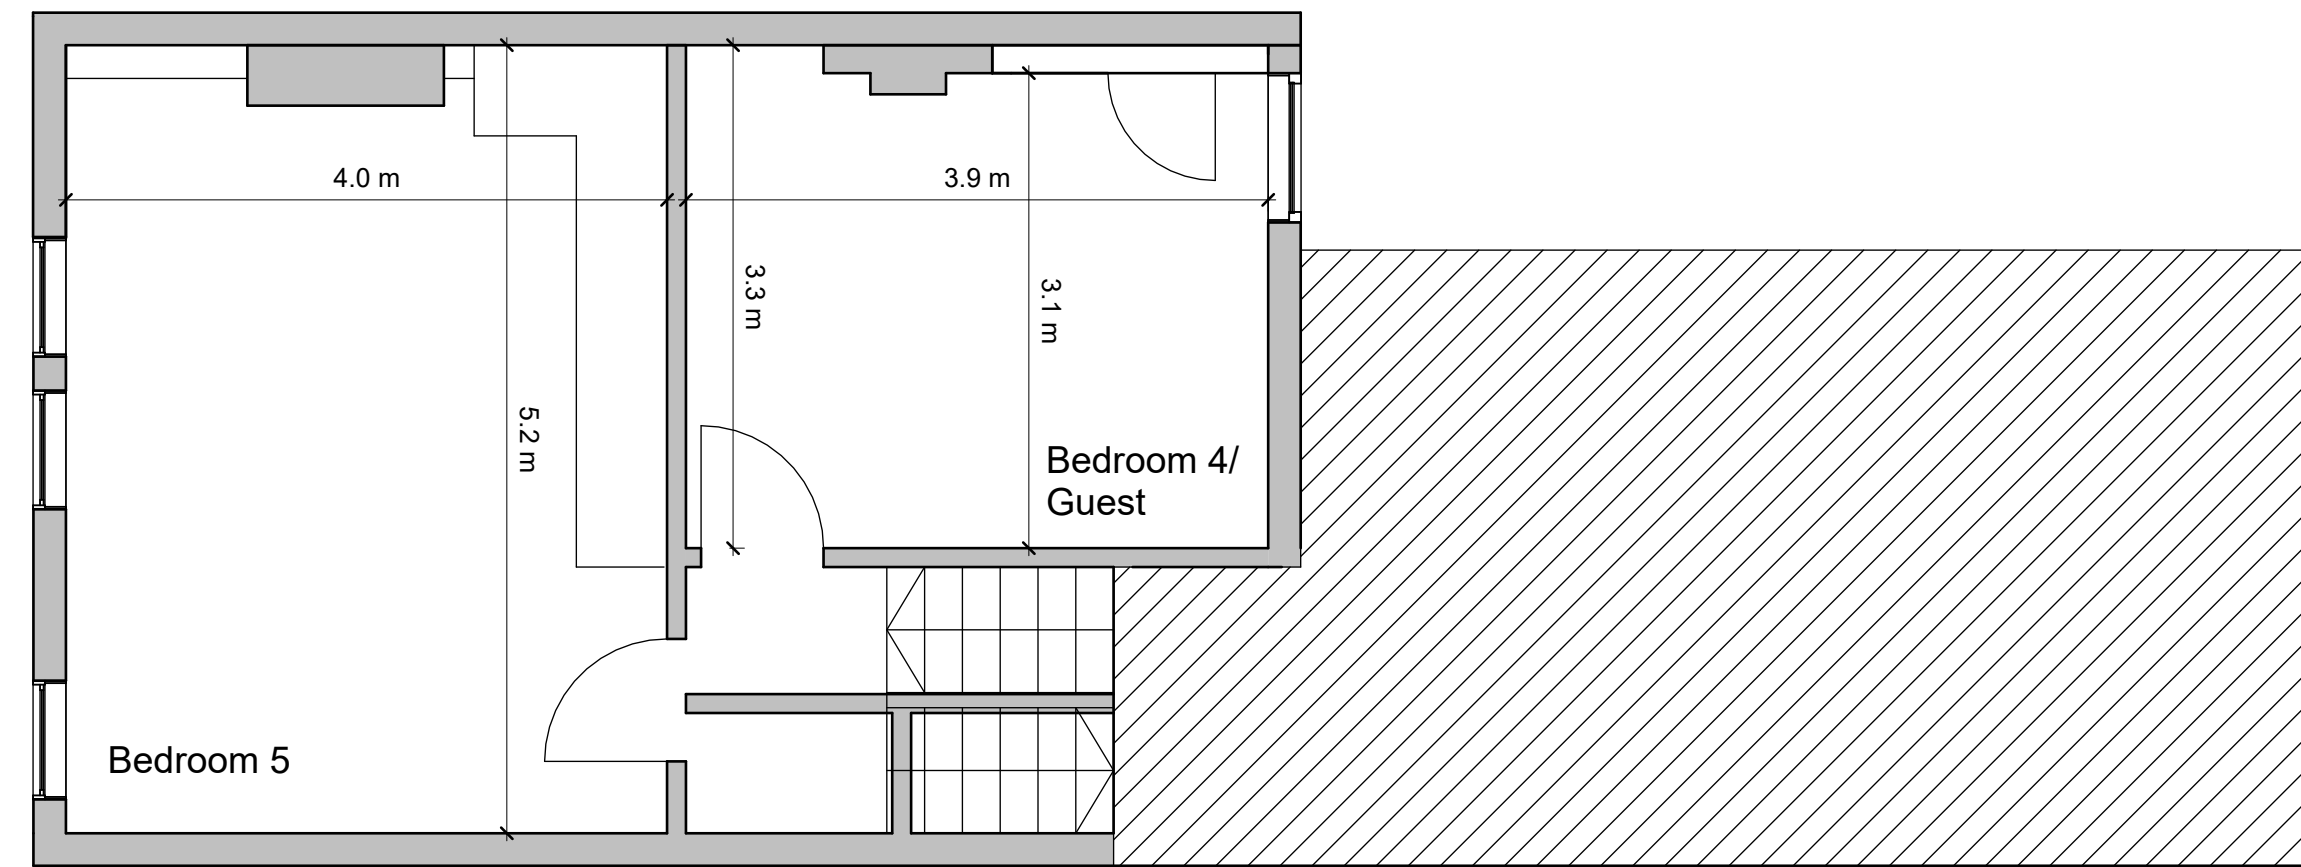

1 Proposed fourth floor plan  
1:50

**Scale Bar:**

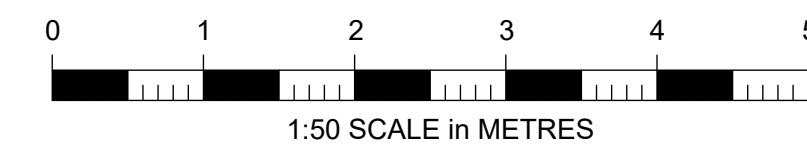


Do not scale from the drawing. All dimensions to be verified on site by contractor prior to commencement of any shop drawings and any works on site. Report all discrepancies to the Architect immediately.  
  
This drawing is to read in conjunction with all related consultant/engineers drawings and all other relevant information.

REV	DATE	DESCRIPTION	CKD	REV	DATE	DESCRIPTION	CKD
A	17/12/24	Planning Submission	MK				

**KAS Architects Ltd.**  
8 Kidderpore Avenue  
London NW3 7SU  
020 8057 4567  
info@kasarchitects.com  
  
KAS JOB NO: 161


49 Courthope Road, NW3 2LE  
Proposed L04 Plan  
161-04-DR-44  
Client: Joyce Lin  
SCALE @ A1: 1 : 50



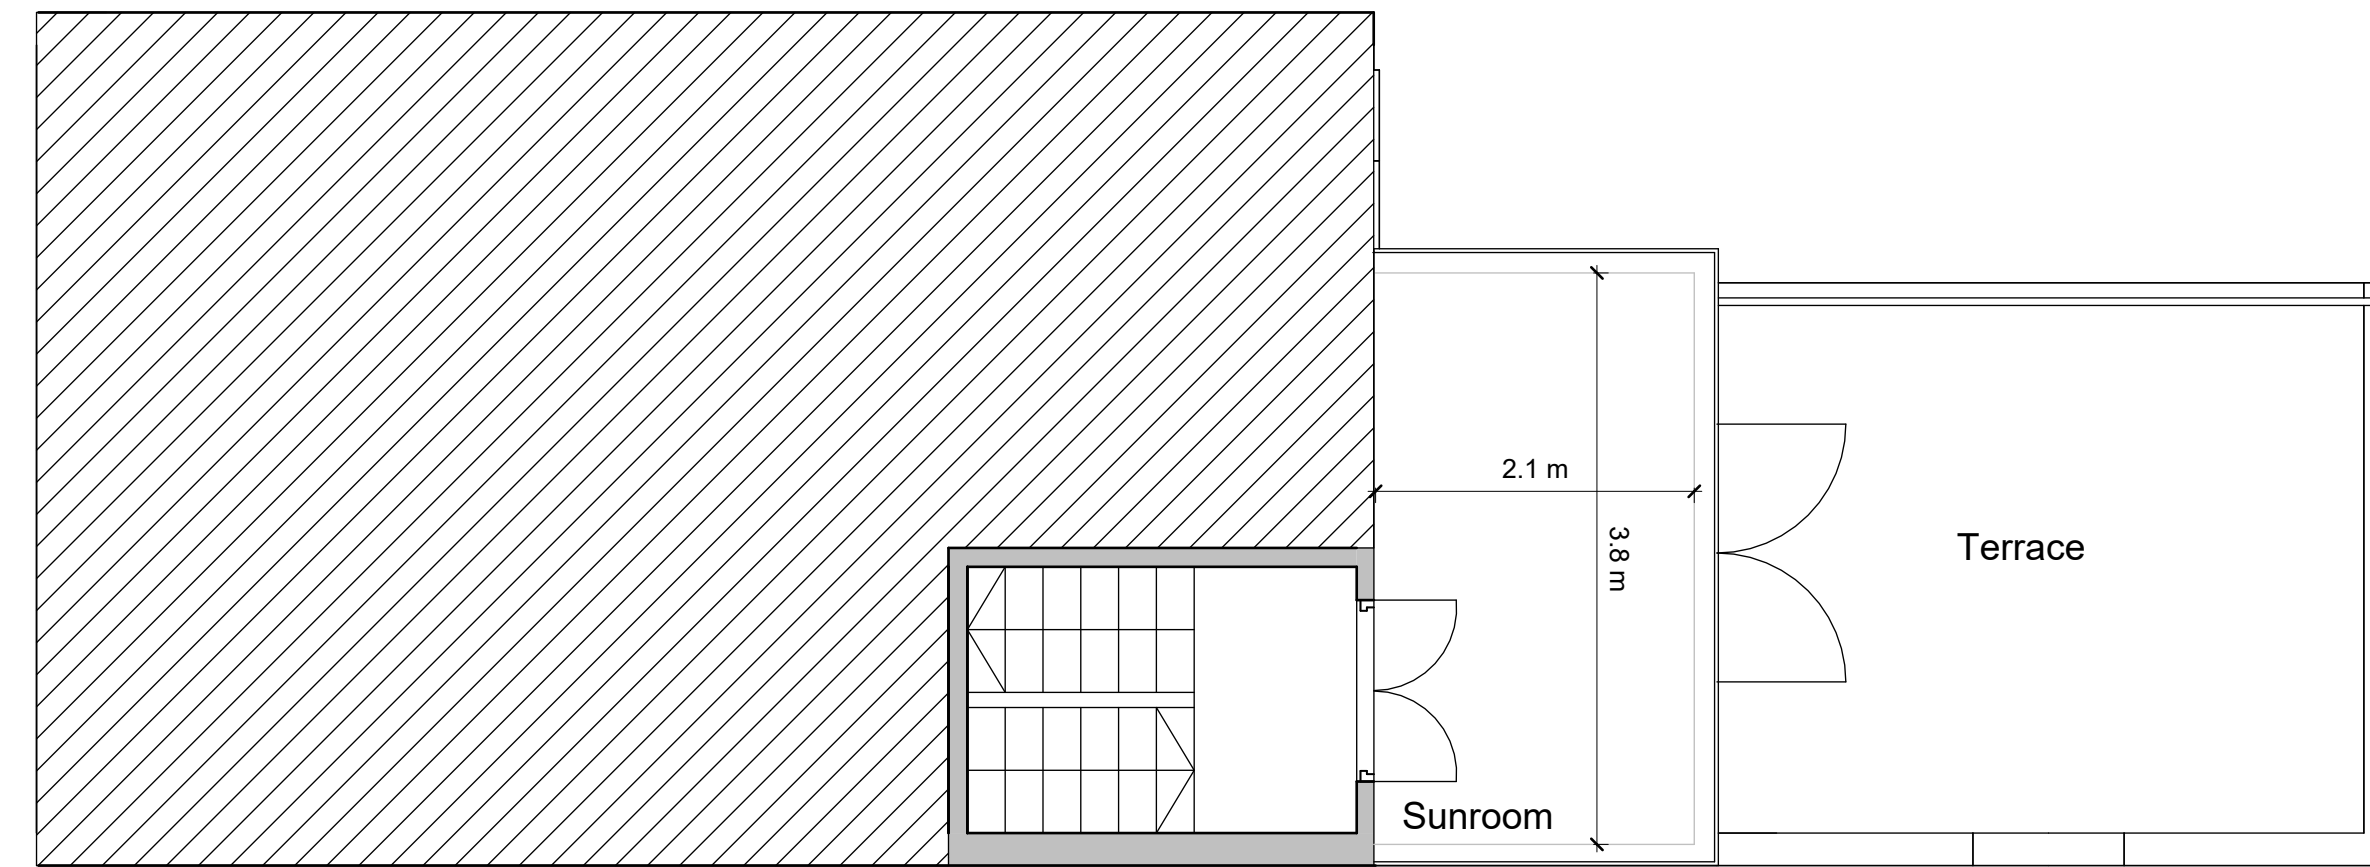

1 Proposed fifth floor plan  
1:50

**Scale Bar:**

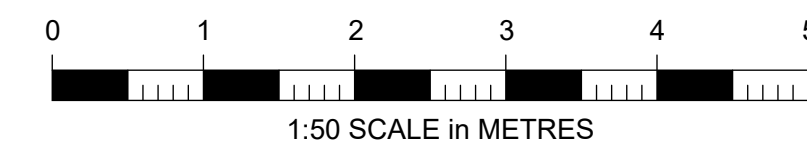

Do not scale from the drawing. All dimensions to be verified on site by contractor prior to commencement of any shop drawings and any works on site. Report all discrepancies to the Architect immediately.  
  
This drawing is to read in conjunction with all related consultant/engineers drawings and all other relevant information.

REV	DATE	DESCRIPTION	CKD	REV	DATE	DESCRIPTION	CKD
A	17/12/24	Planning Submission	MK				

**KAS Architects Ltd.**

8 Kidderpore Avenue  
London NW3 7SU  
020 8057 4567  
info@kasarchitects.com

telephone  
email

KAS JOB NO: 161


49 Courthope Road, NW3 2LE

Proposed L05 Plan

161-05-DR-55


Client: Joyce Lin

SCALE @ A1: 1 : 50

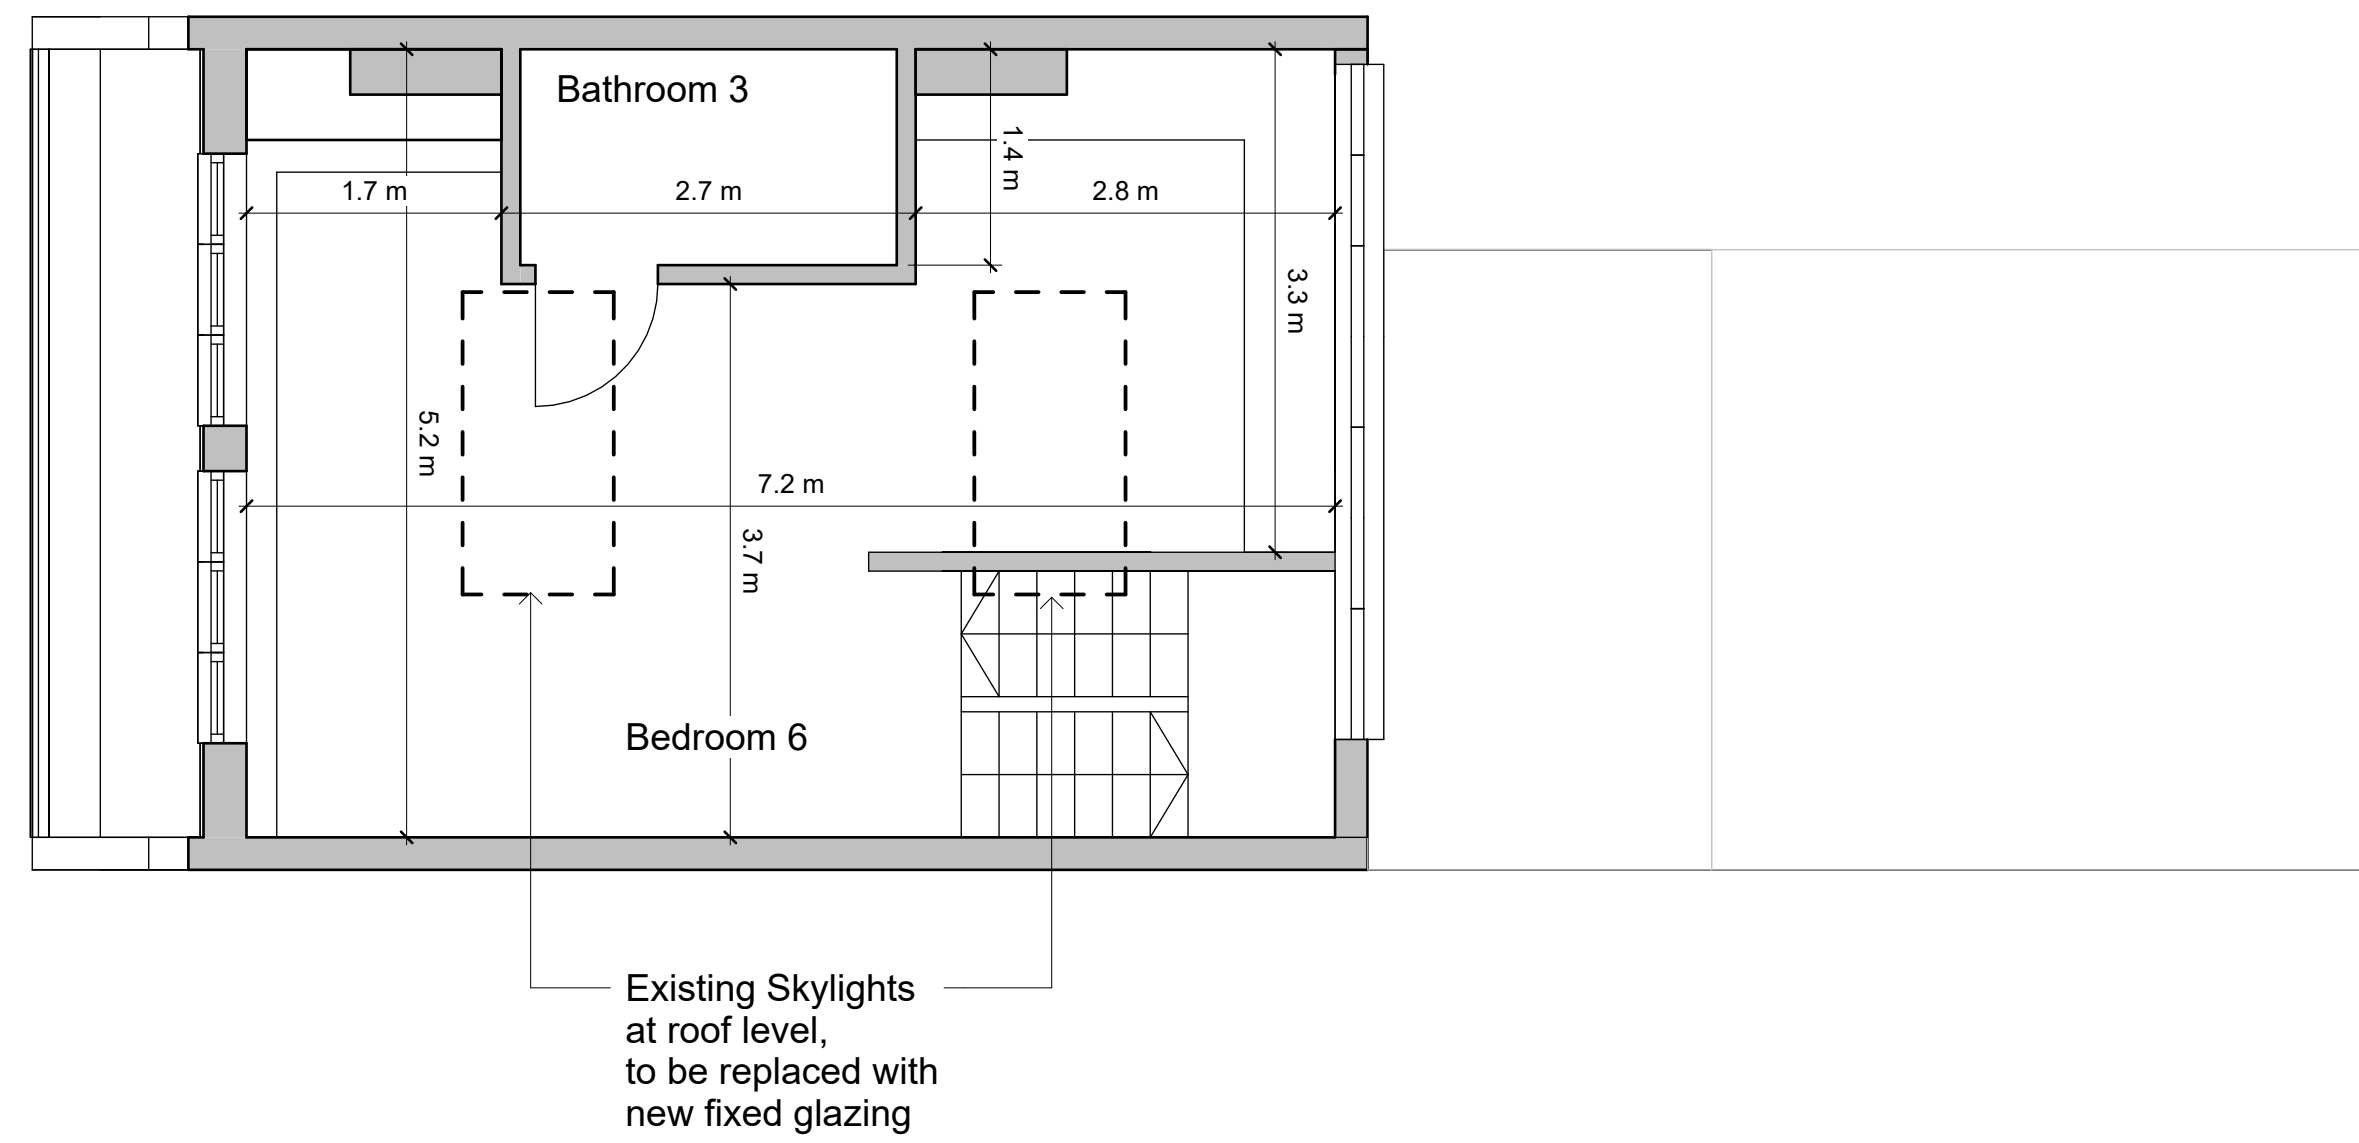

1 Proposed sixth floor plan  
1:50

**Scale Bar:**

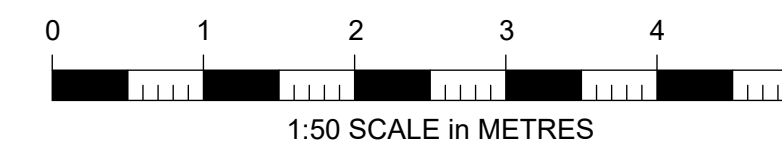

Do not scale from the drawing. All dimensions to be verified on site by contractor prior to commencement of any shop drawings and any works on site. Report all discrepancies to the Architect immediately.  
  
This drawing is to read in conjunction with all related consultant/engineers drawings and all other relevant information.

REV	DATE	DESCRIPTION	CKD	REV	DATE	DESCRIPTION	CKD
A	17/12/24	Planning Submission	MK				

**KAS Architects Ltd.**

8 Kidderpore Avenue  
London NW3 7SU  
020 8057 4567  
info@kasarchitects.com

telephone  
email

KAS JOB NO: 161

49 Courthope Road, NW3 2LE


Proposed L06 Plan

161-06-DR-46

Client: Joyce Lin


SCALE @ A1: 1 : 50



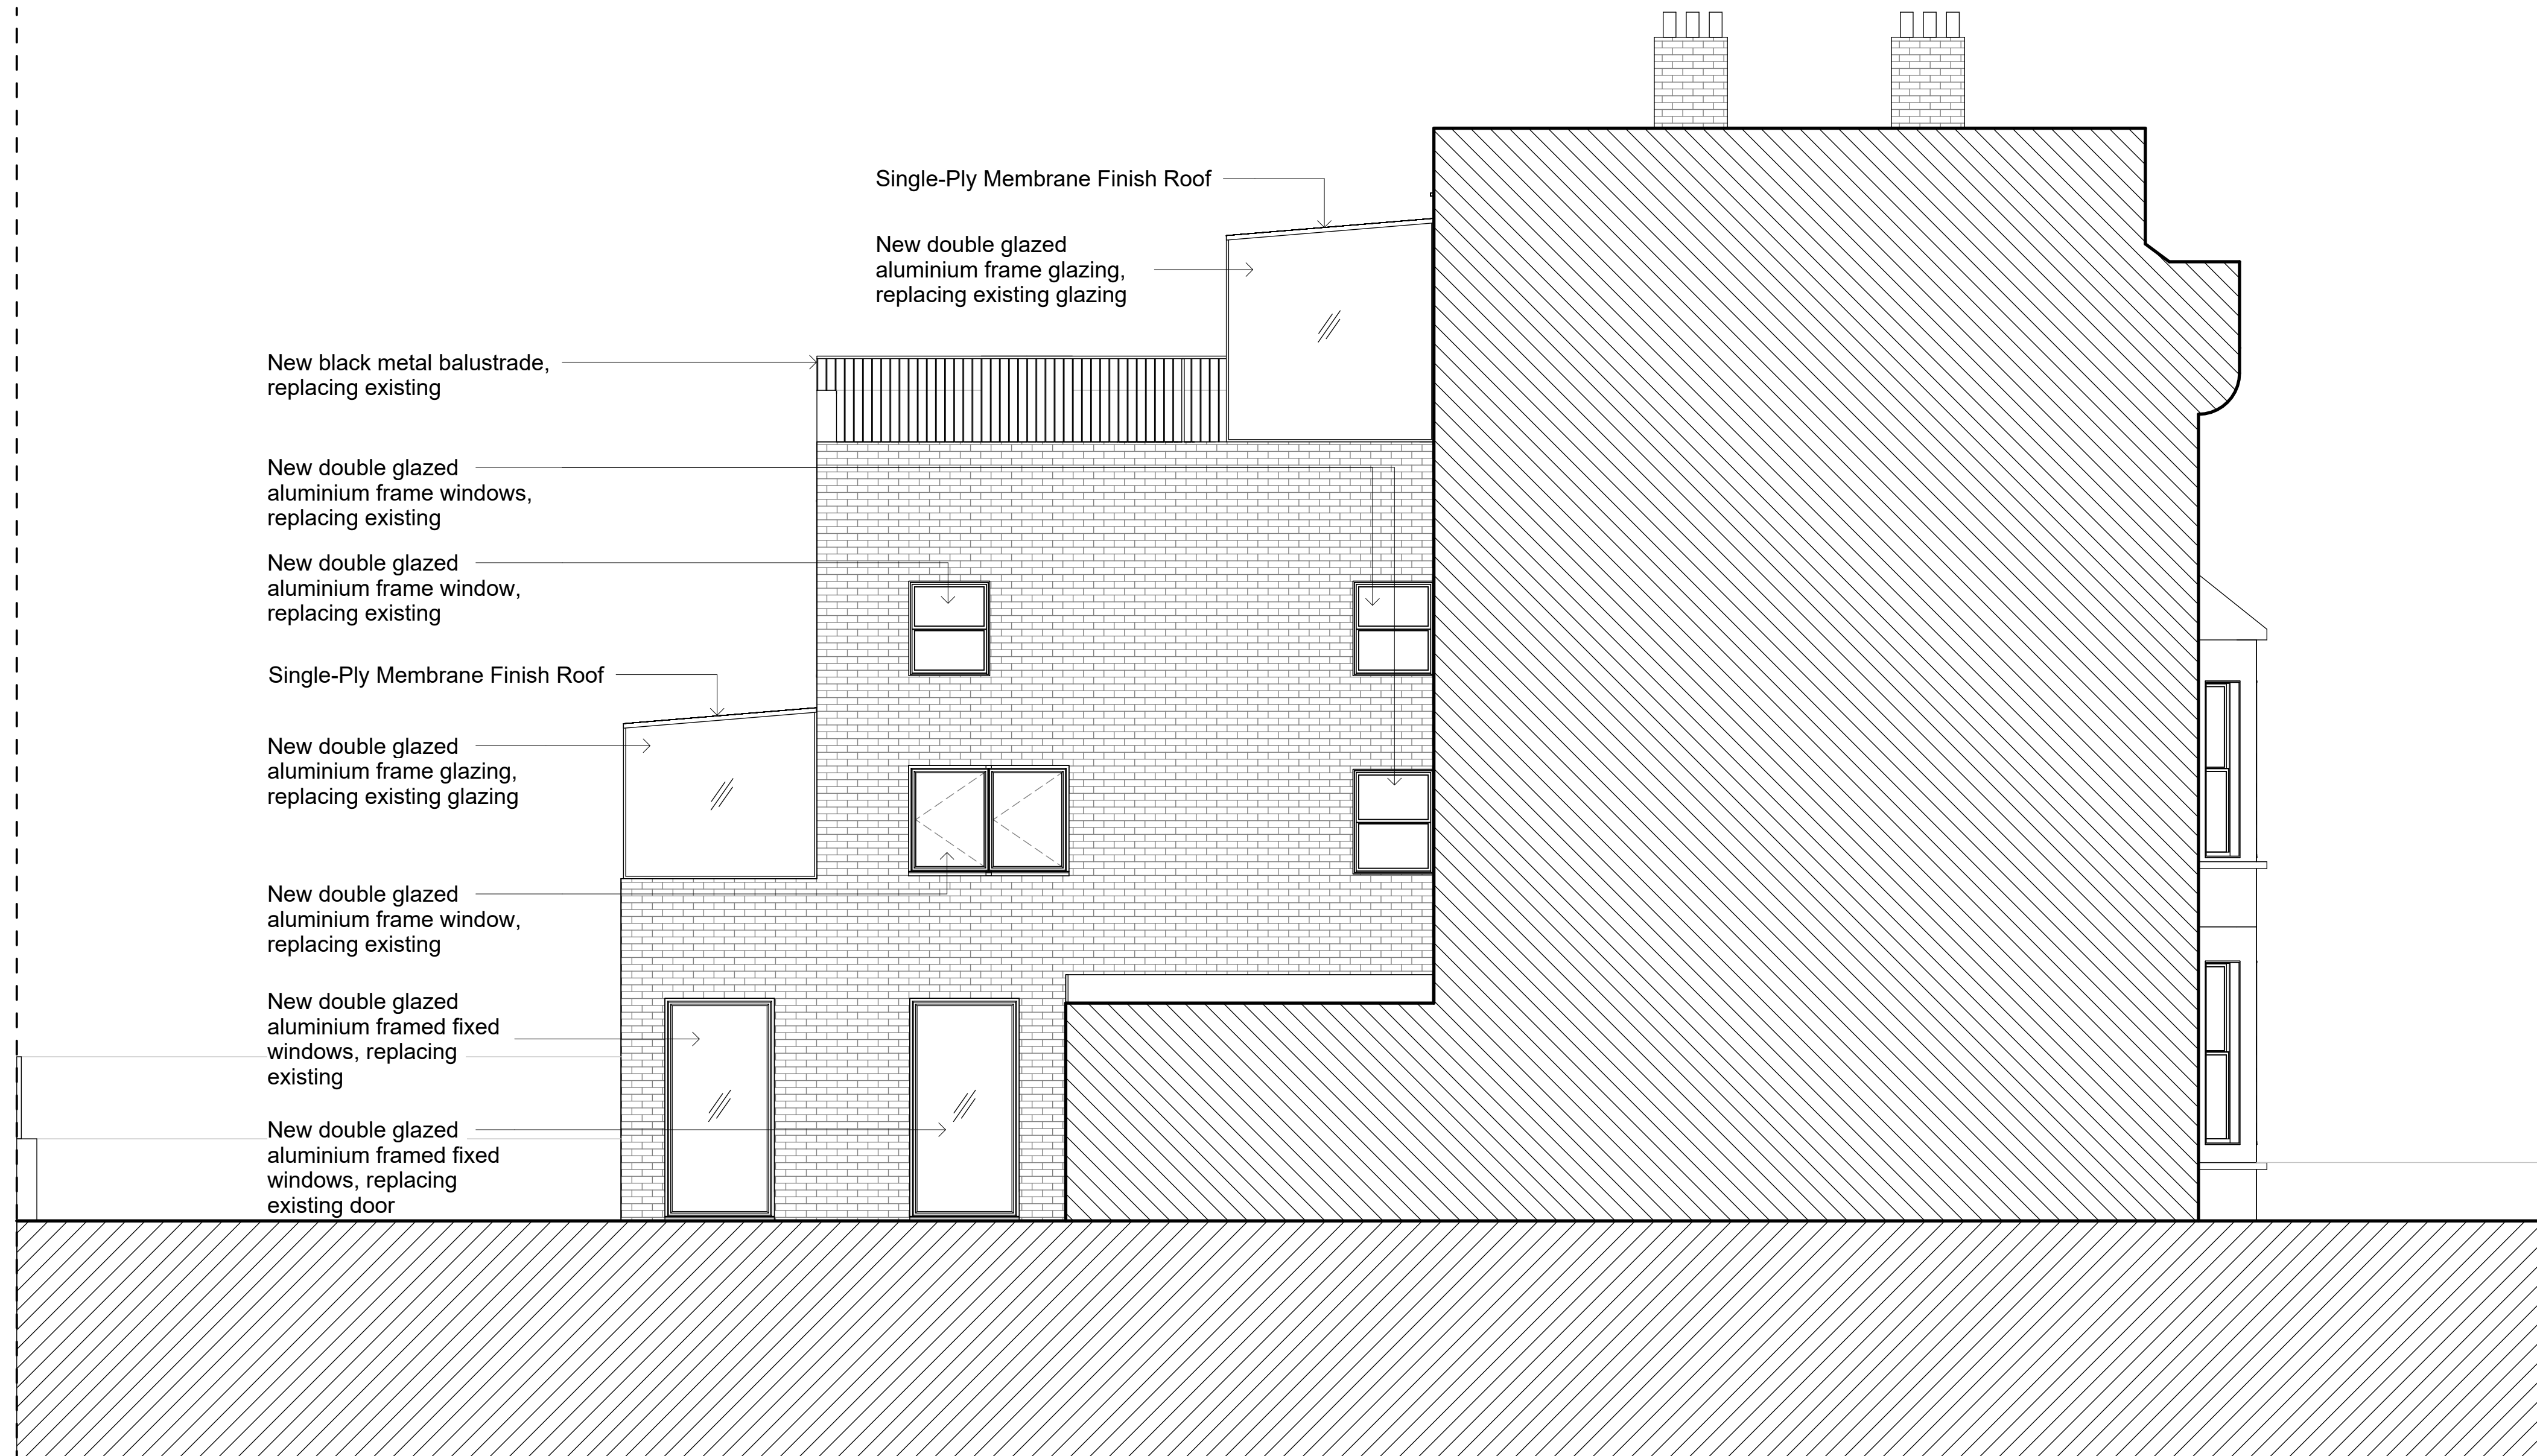

1 Proposed Side (South) Elevation  
1:50

Scale Bar:

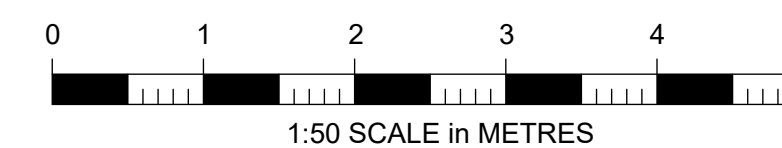

Do not scale from the drawing. All dimensions to be verified on site by contractor prior to commencement of any shop drawings and any works on site. Report all discrepancies to the Architect immediately.  
  
This drawing is to read in conjunction with all related consultant/engineers drawings and all other relevant information.

REV	DATE	DESCRIPTION	CKD	REV	DATE	DESCRIPTION	CKD
A	17/12/24	Planning Submission	MK				

**KAS Architects Ltd.**  
8 Kidderpore Avenue  
London NW3 7SU  
020 8057 4567  
info@kasarchitects.com  
  
telephone  
email  
  
KAS JOB NO: 161

49 Courthope Road, NW3 2LE  
Proposed Side Elevation  
161-E-DR-51  
Client: Joyce Lin  
SCALE @ A1: 1 : 50