


'A'

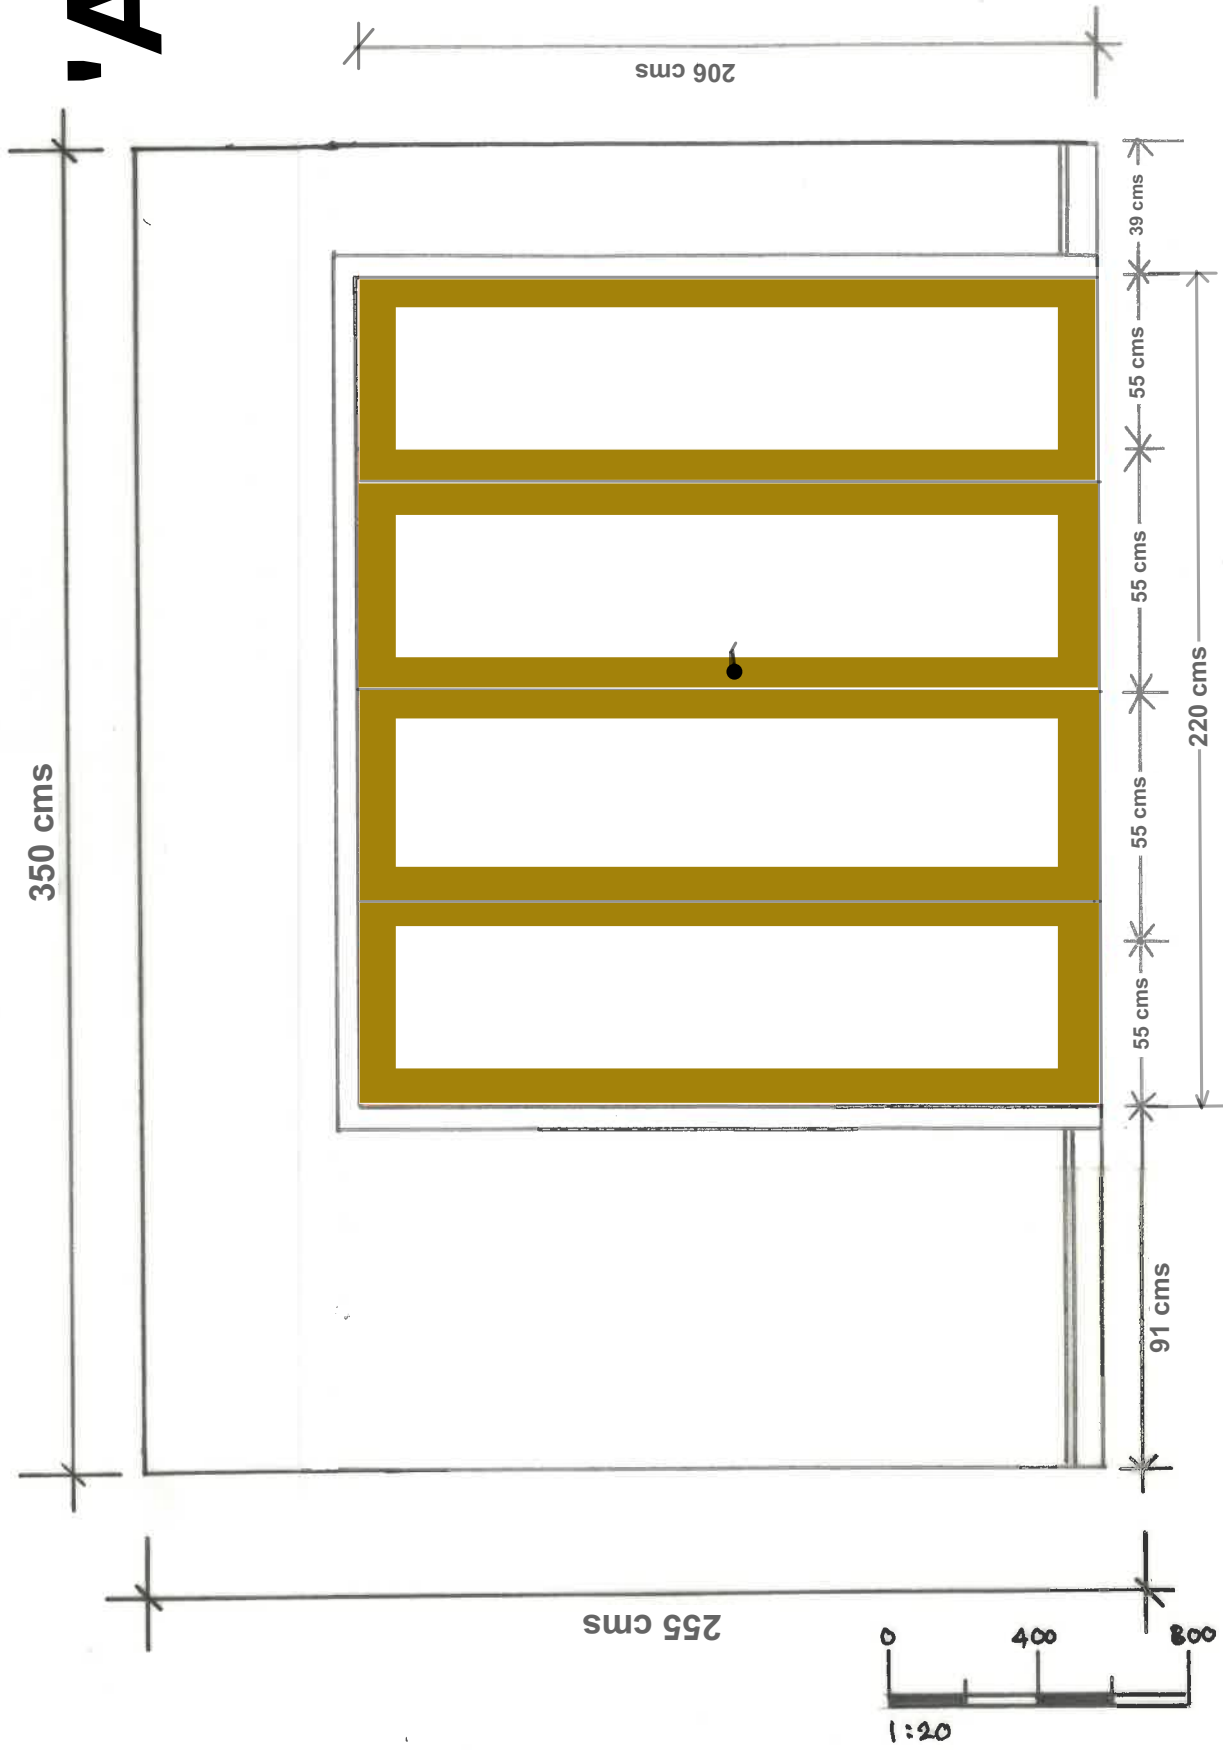

Proposed Wall between Kitchen and Reception

SITE: Lavita House • Chalton Street • London NW1.



PROPERTY SERVICES
Architectural Designers
& Surveyors
Newbury (01635) 864956

DRAWN: AMF.

SCALE: 1:20

DATE: Nov 24

DRAWING No. 24/340/18