



- MATERIALS KEY**
1. BROWN CONCRETE ROOF TILES
  2. NATURAL BLUE/ GREY SLATE
  3. LONDON STOCK BRICKWORK
  4. WHITE PAINTED STONE DETAILING
  5. TIMBER DOUBLE GLAZED SASH WINDOW WITH WHITE PAINTED STONE CILLS
  6. TIMBER DOOR
  7. TIMBER FASCIA AND BLACK UPVC GUTTERS AND DOWNPIPES
  8. ALUMINIUM RECESSED ROOFLIGHT
  9. ALUMINIUM PROFILED (CAST IRON DETAILED) RAINWATER GOODS
  10. ALUMINIUM DOUBLE GLAZED GREY WINDOWS / DOORS
  11. METAL BLACK PAINTED RAILINGS
  12. LEAD CLAD DORMER WINDOW

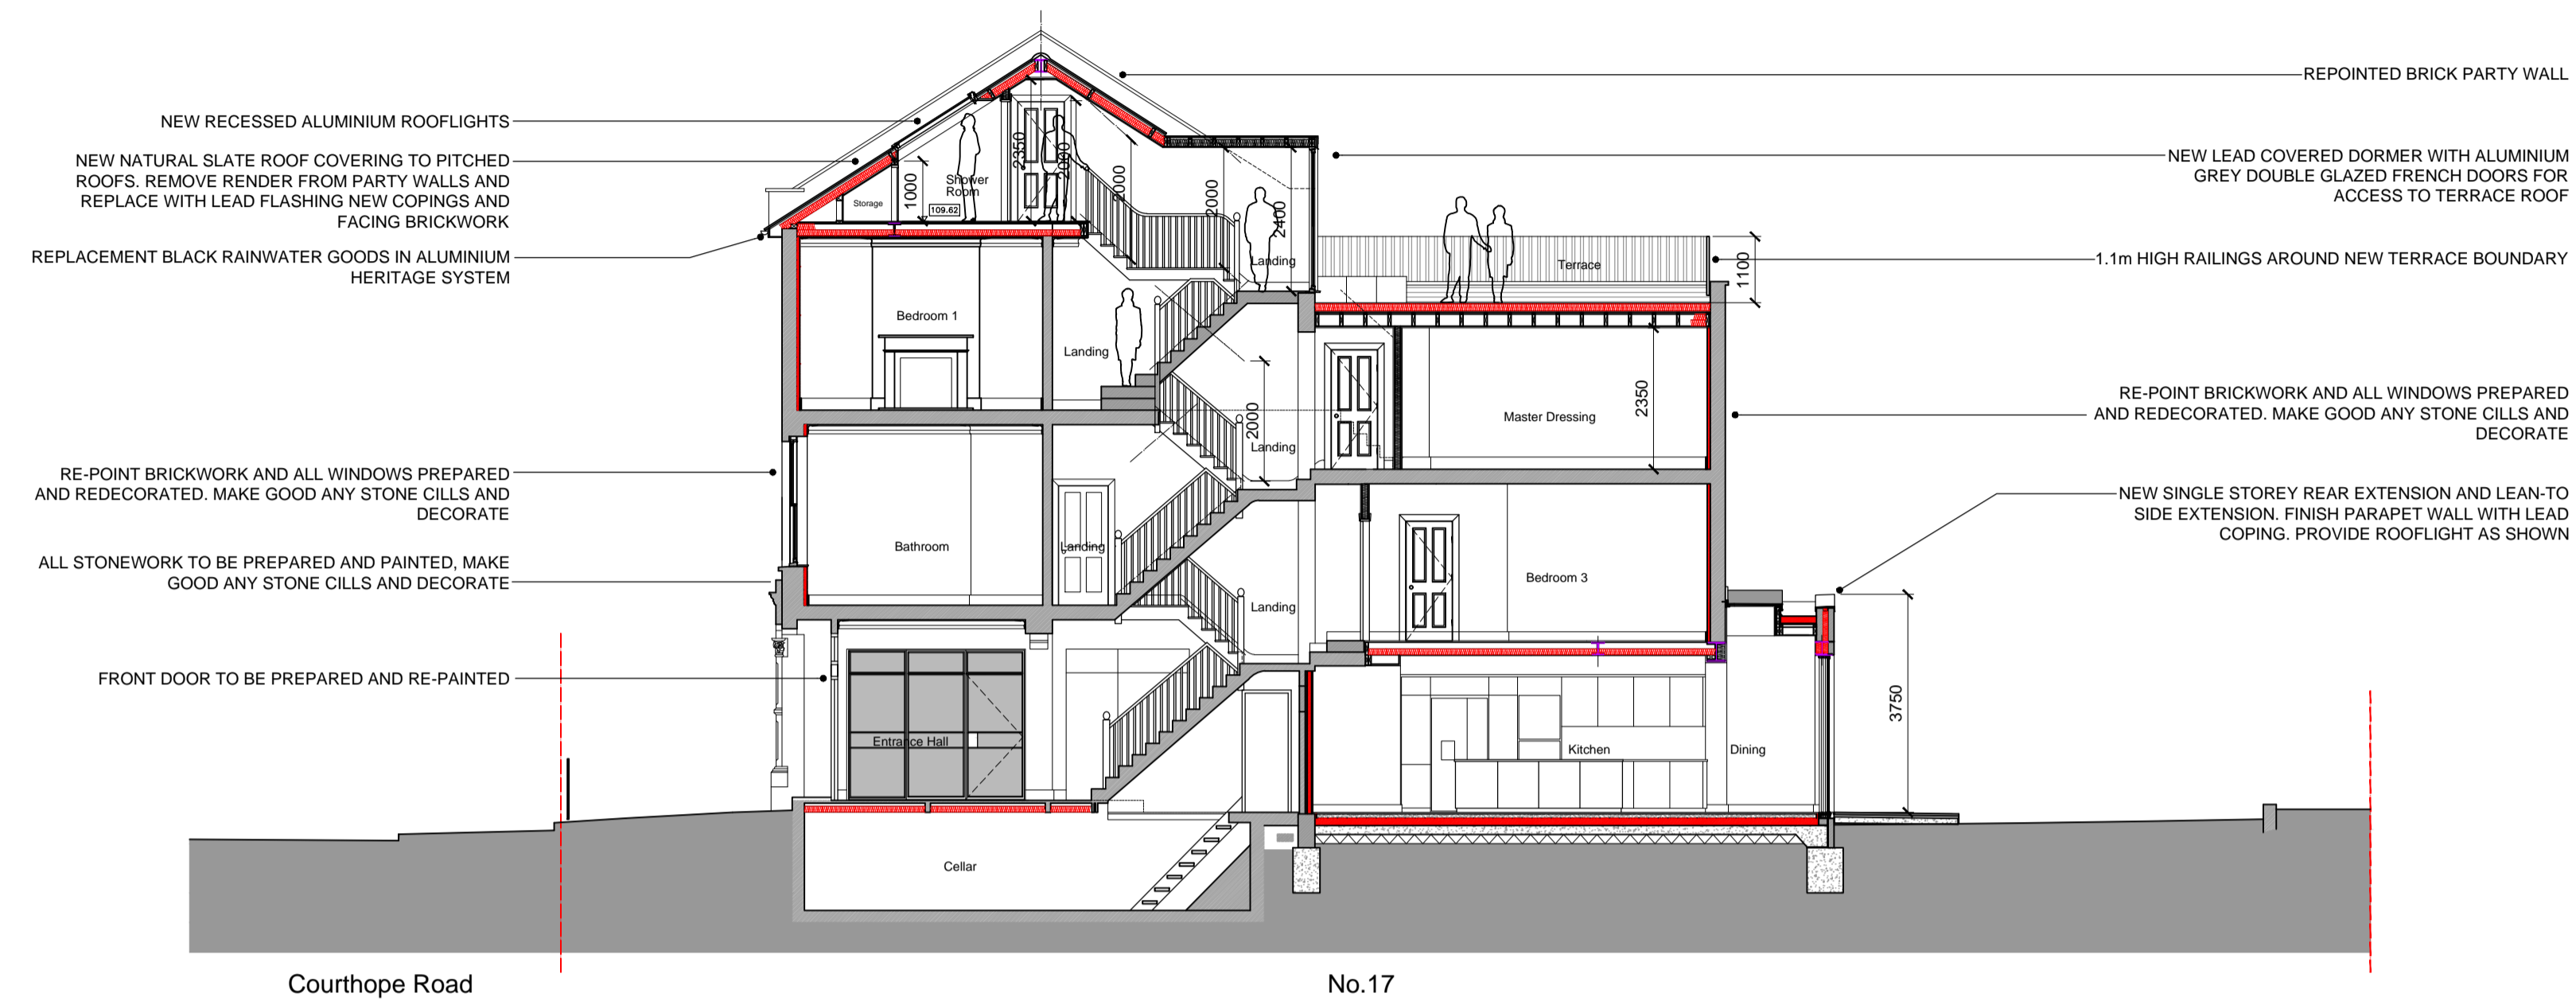


Section C-C

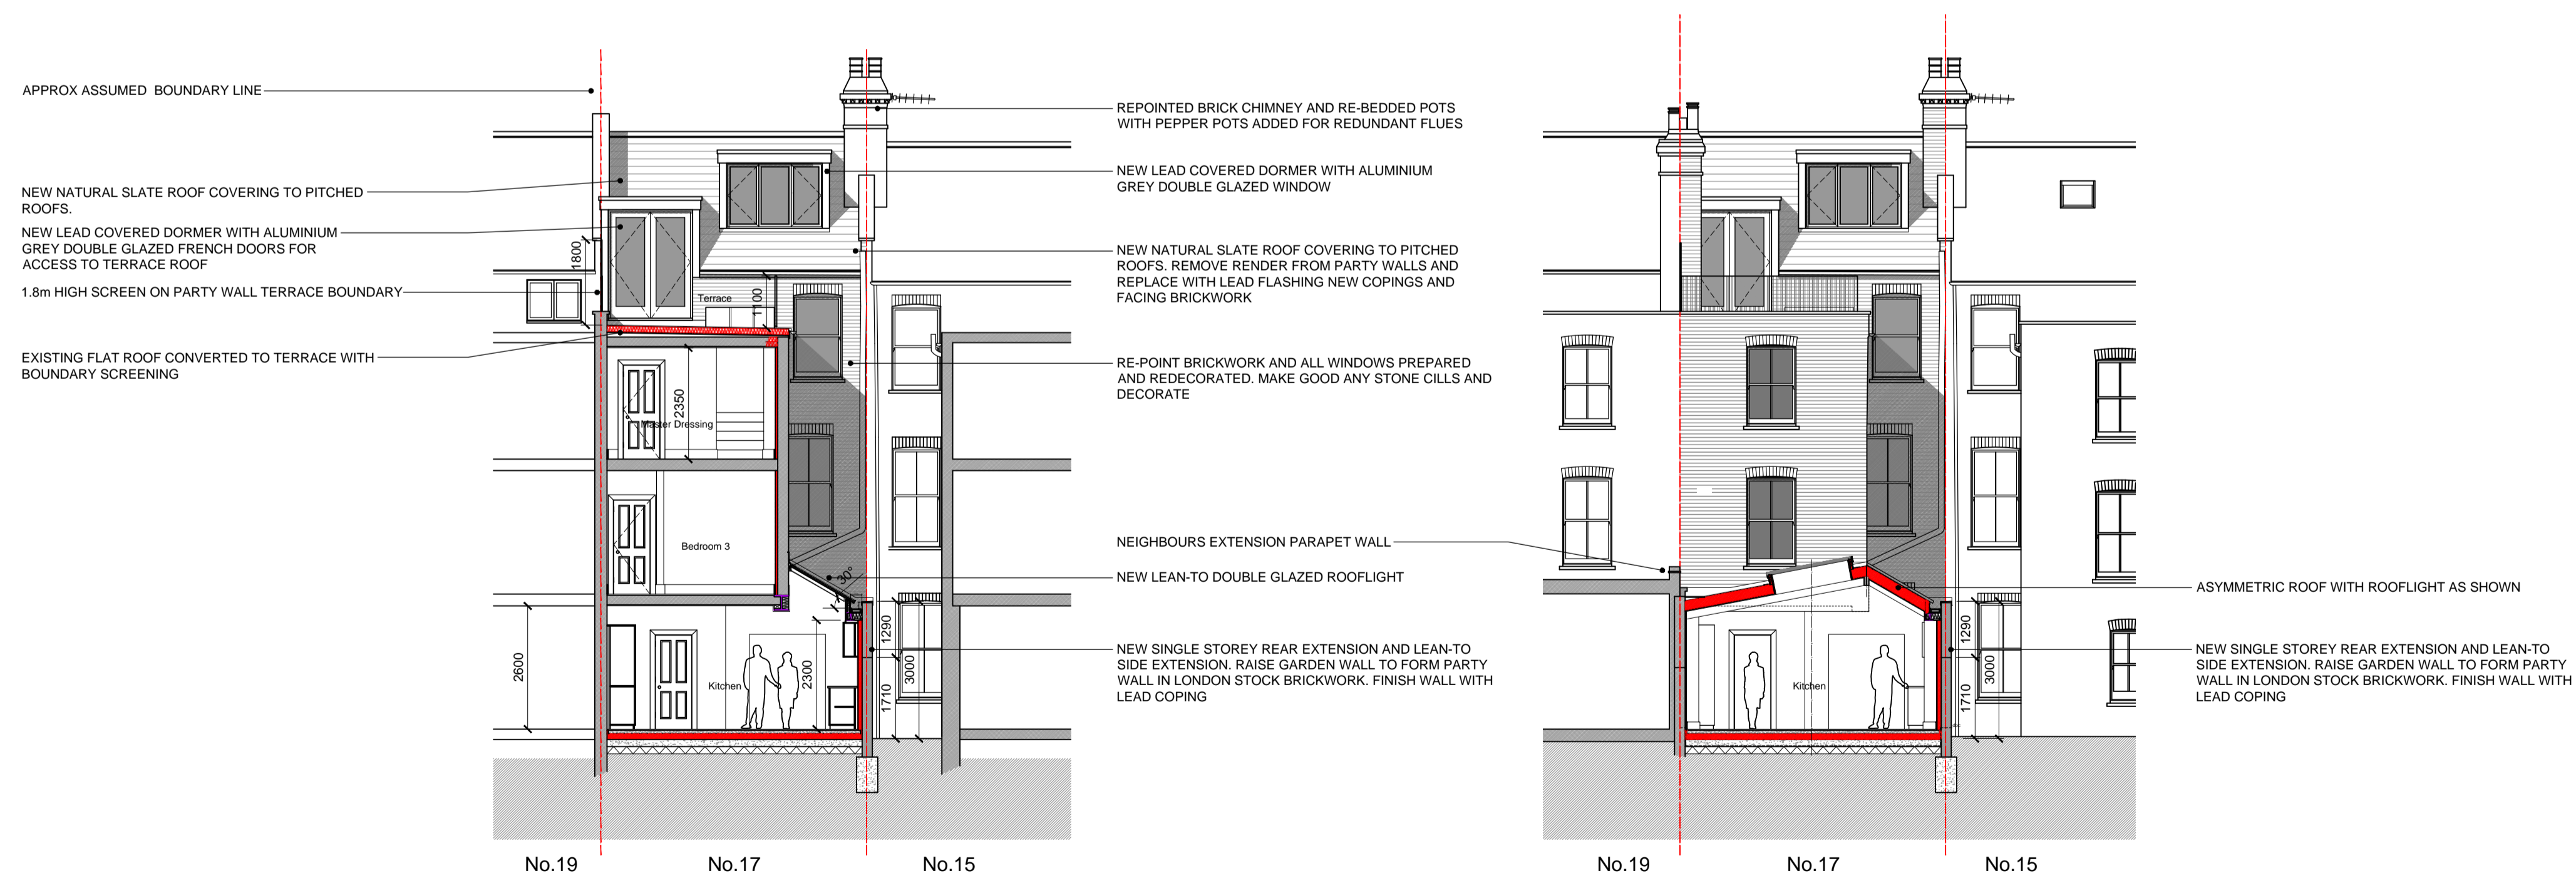

Section D-D

Section E-E

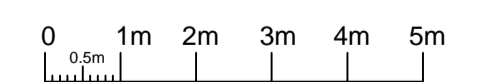

Scale Bar for Plans, Elevations & Sections