


BESPOKE
GLAZING
DESIGN

Ed Shinton


23 Delancey Street

BGD2

All Elevations Are Viewed From Outside


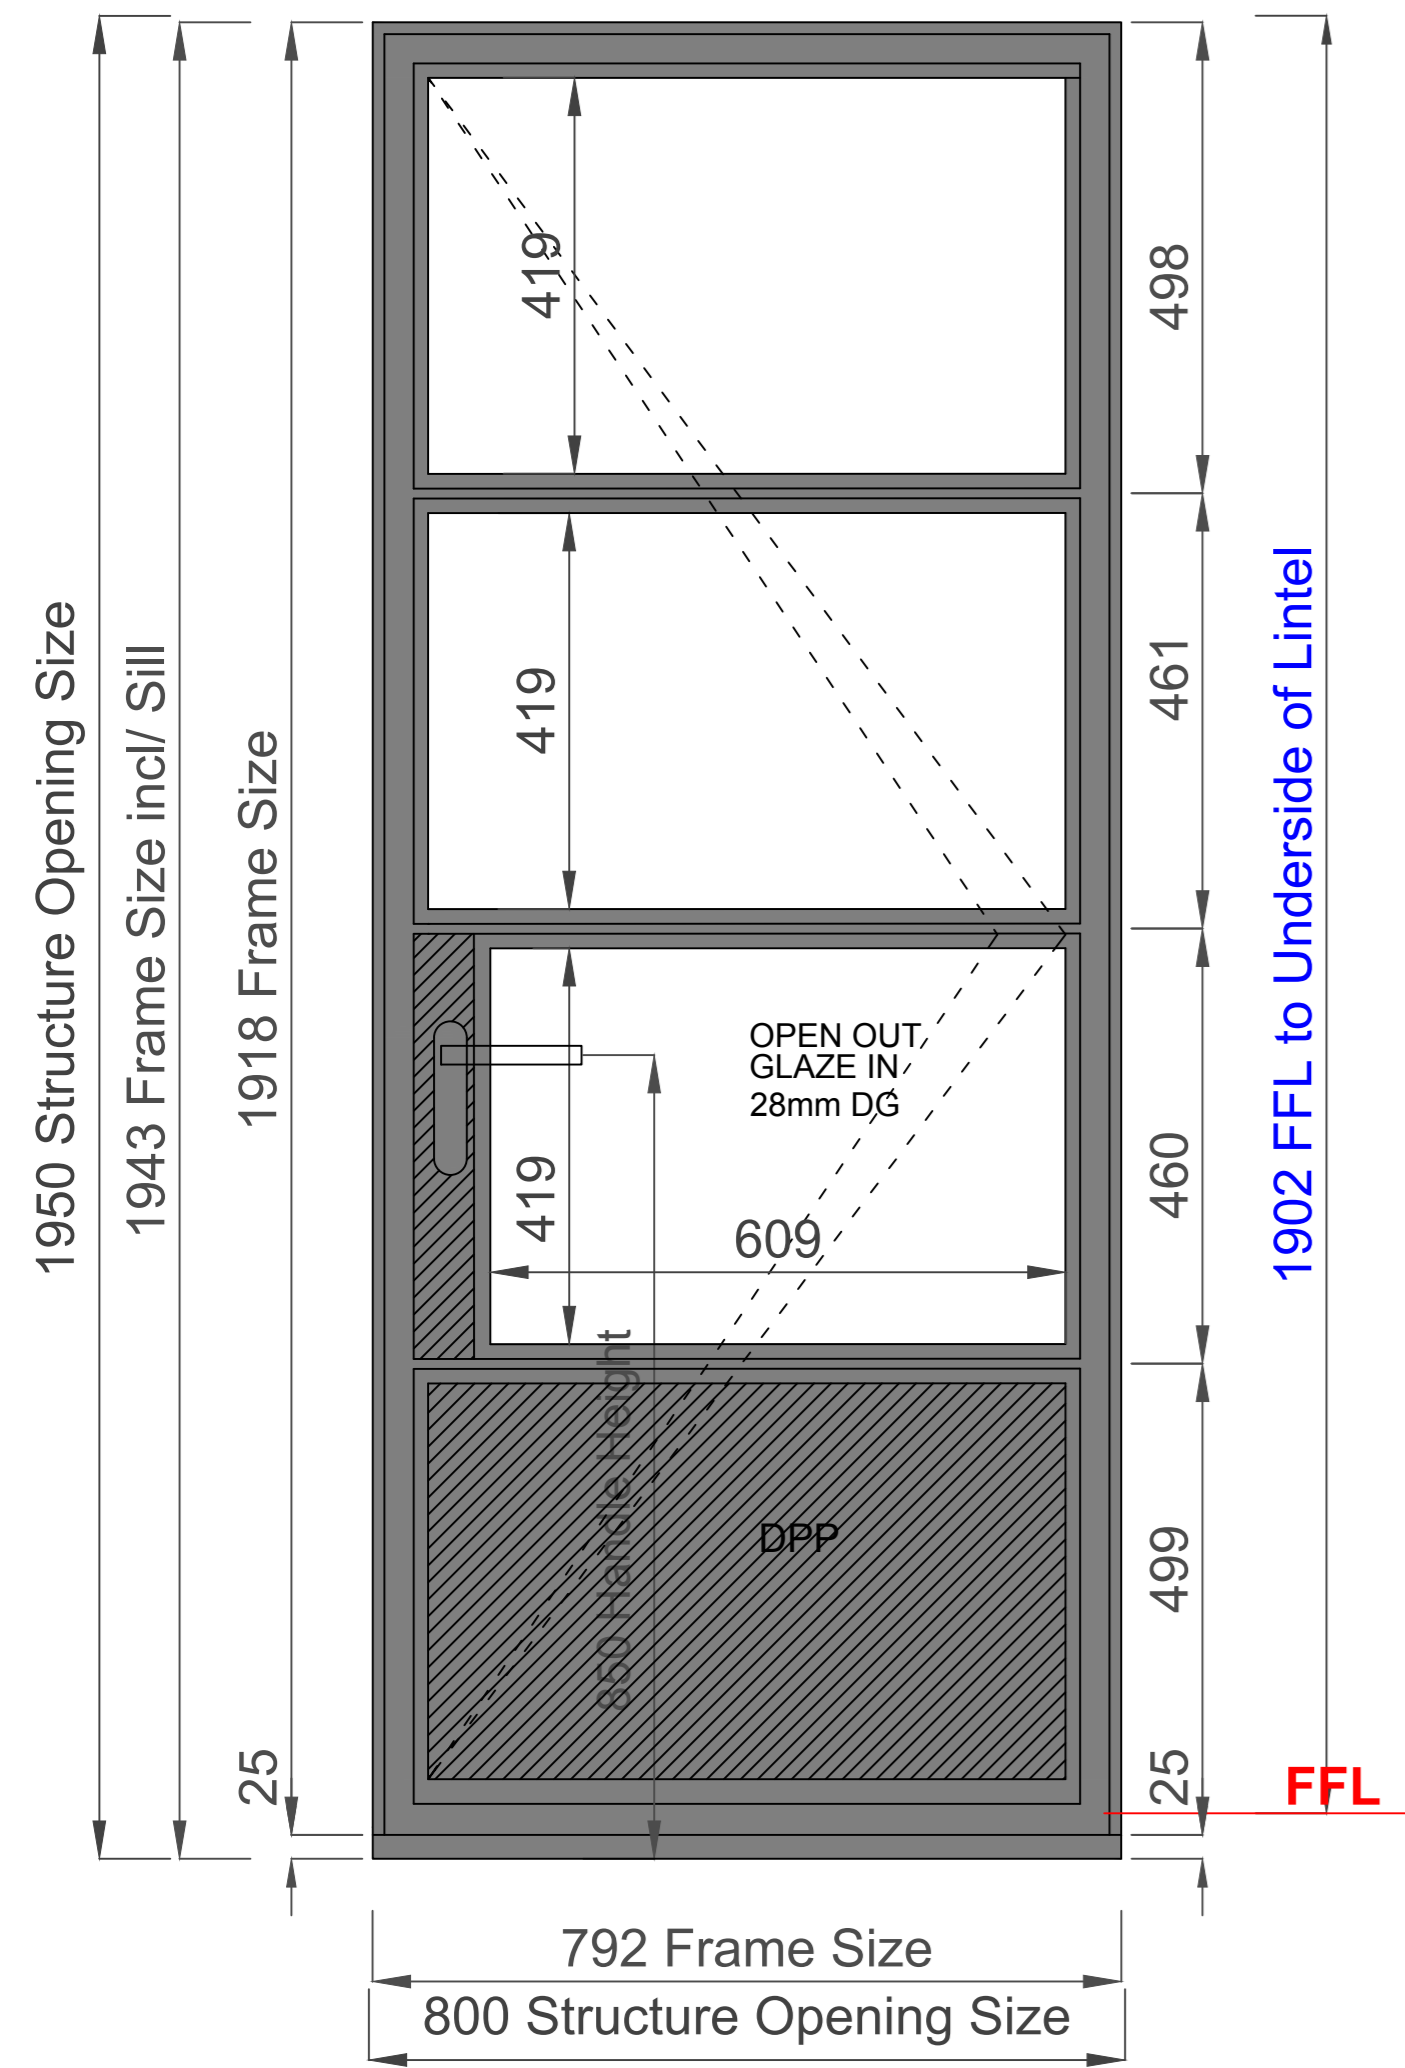


ITEM 1
H47 Single Door

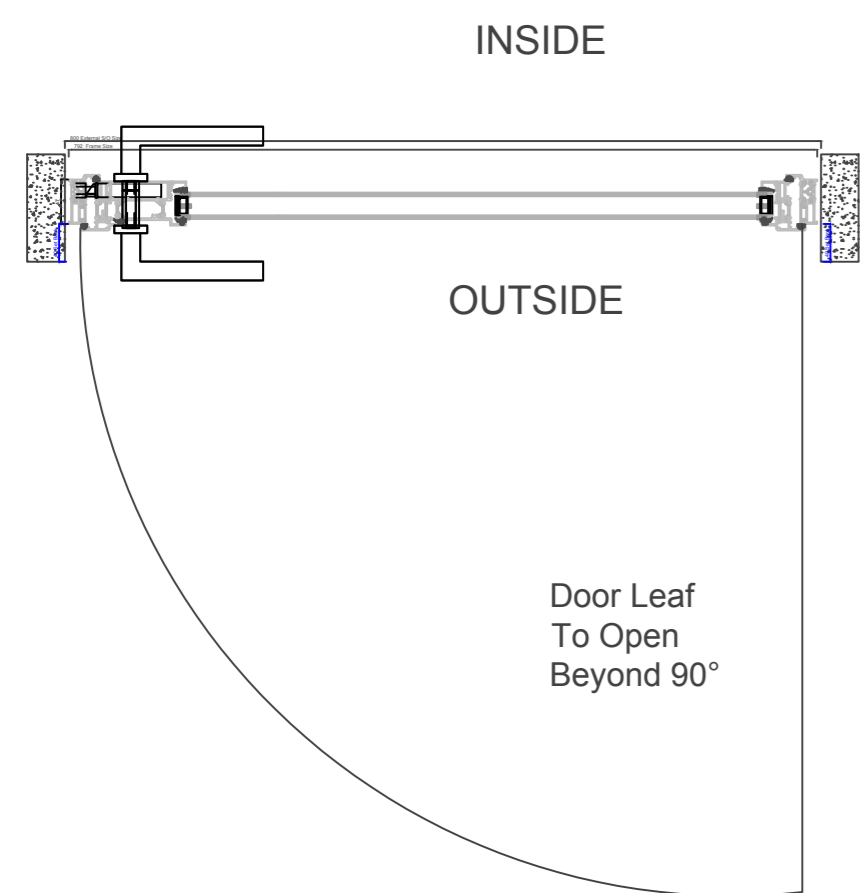

Please Note:

1. Any necessary making good to be by others
2. Door stops to be fitted by others, as necessary.
3. Cabin eyes/hooks supplied & fitted by others, to suit.

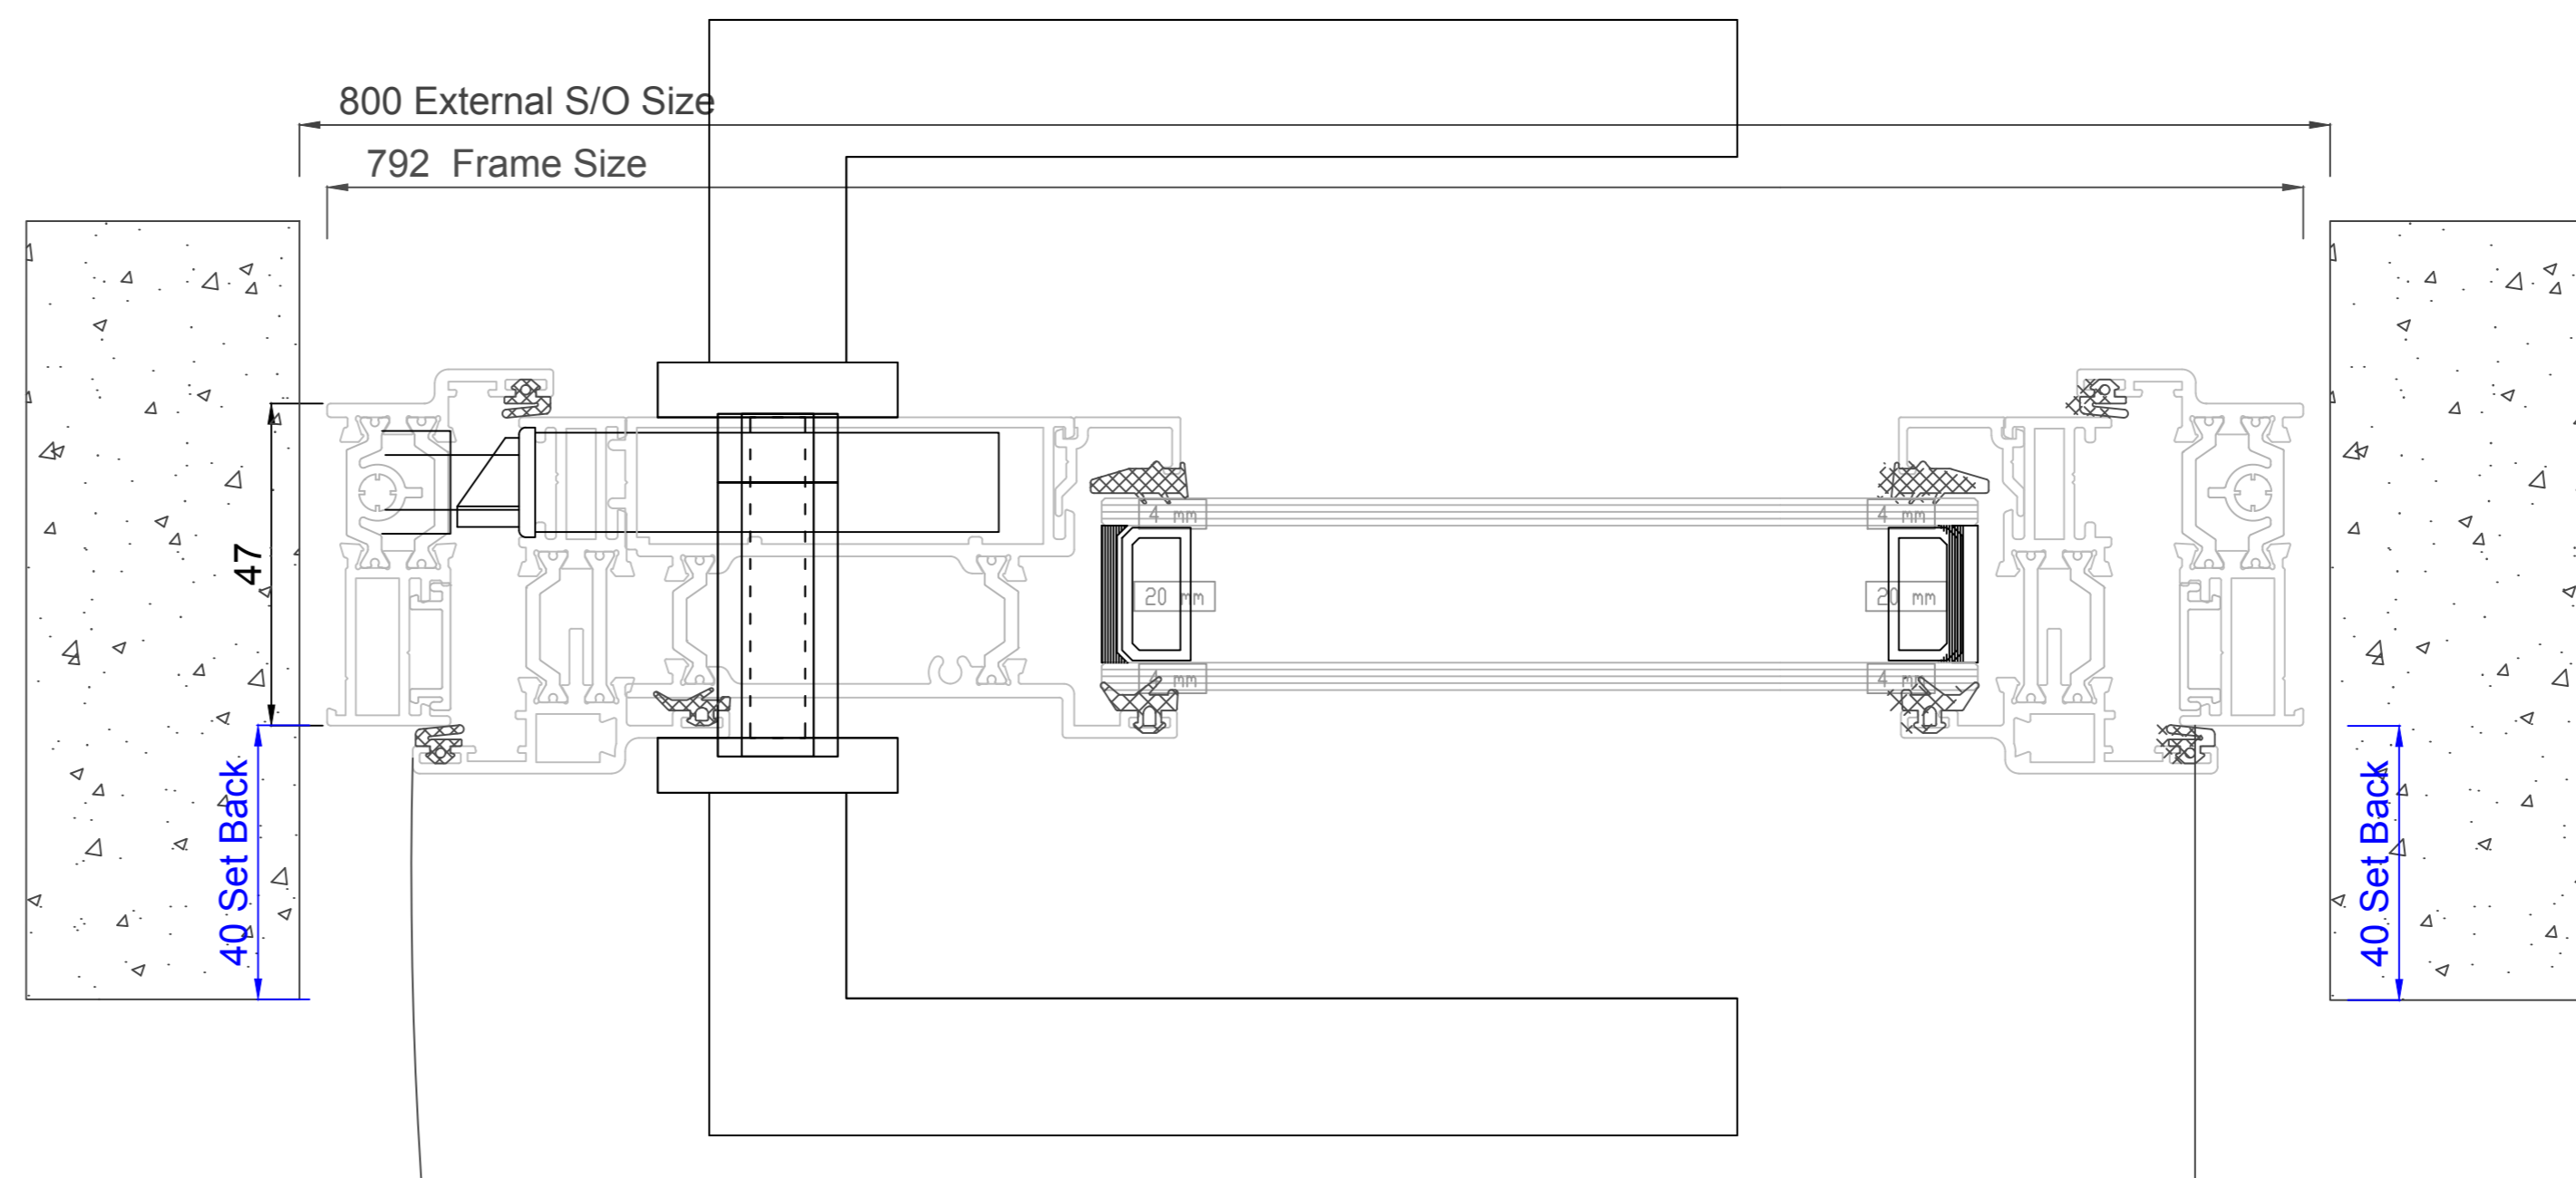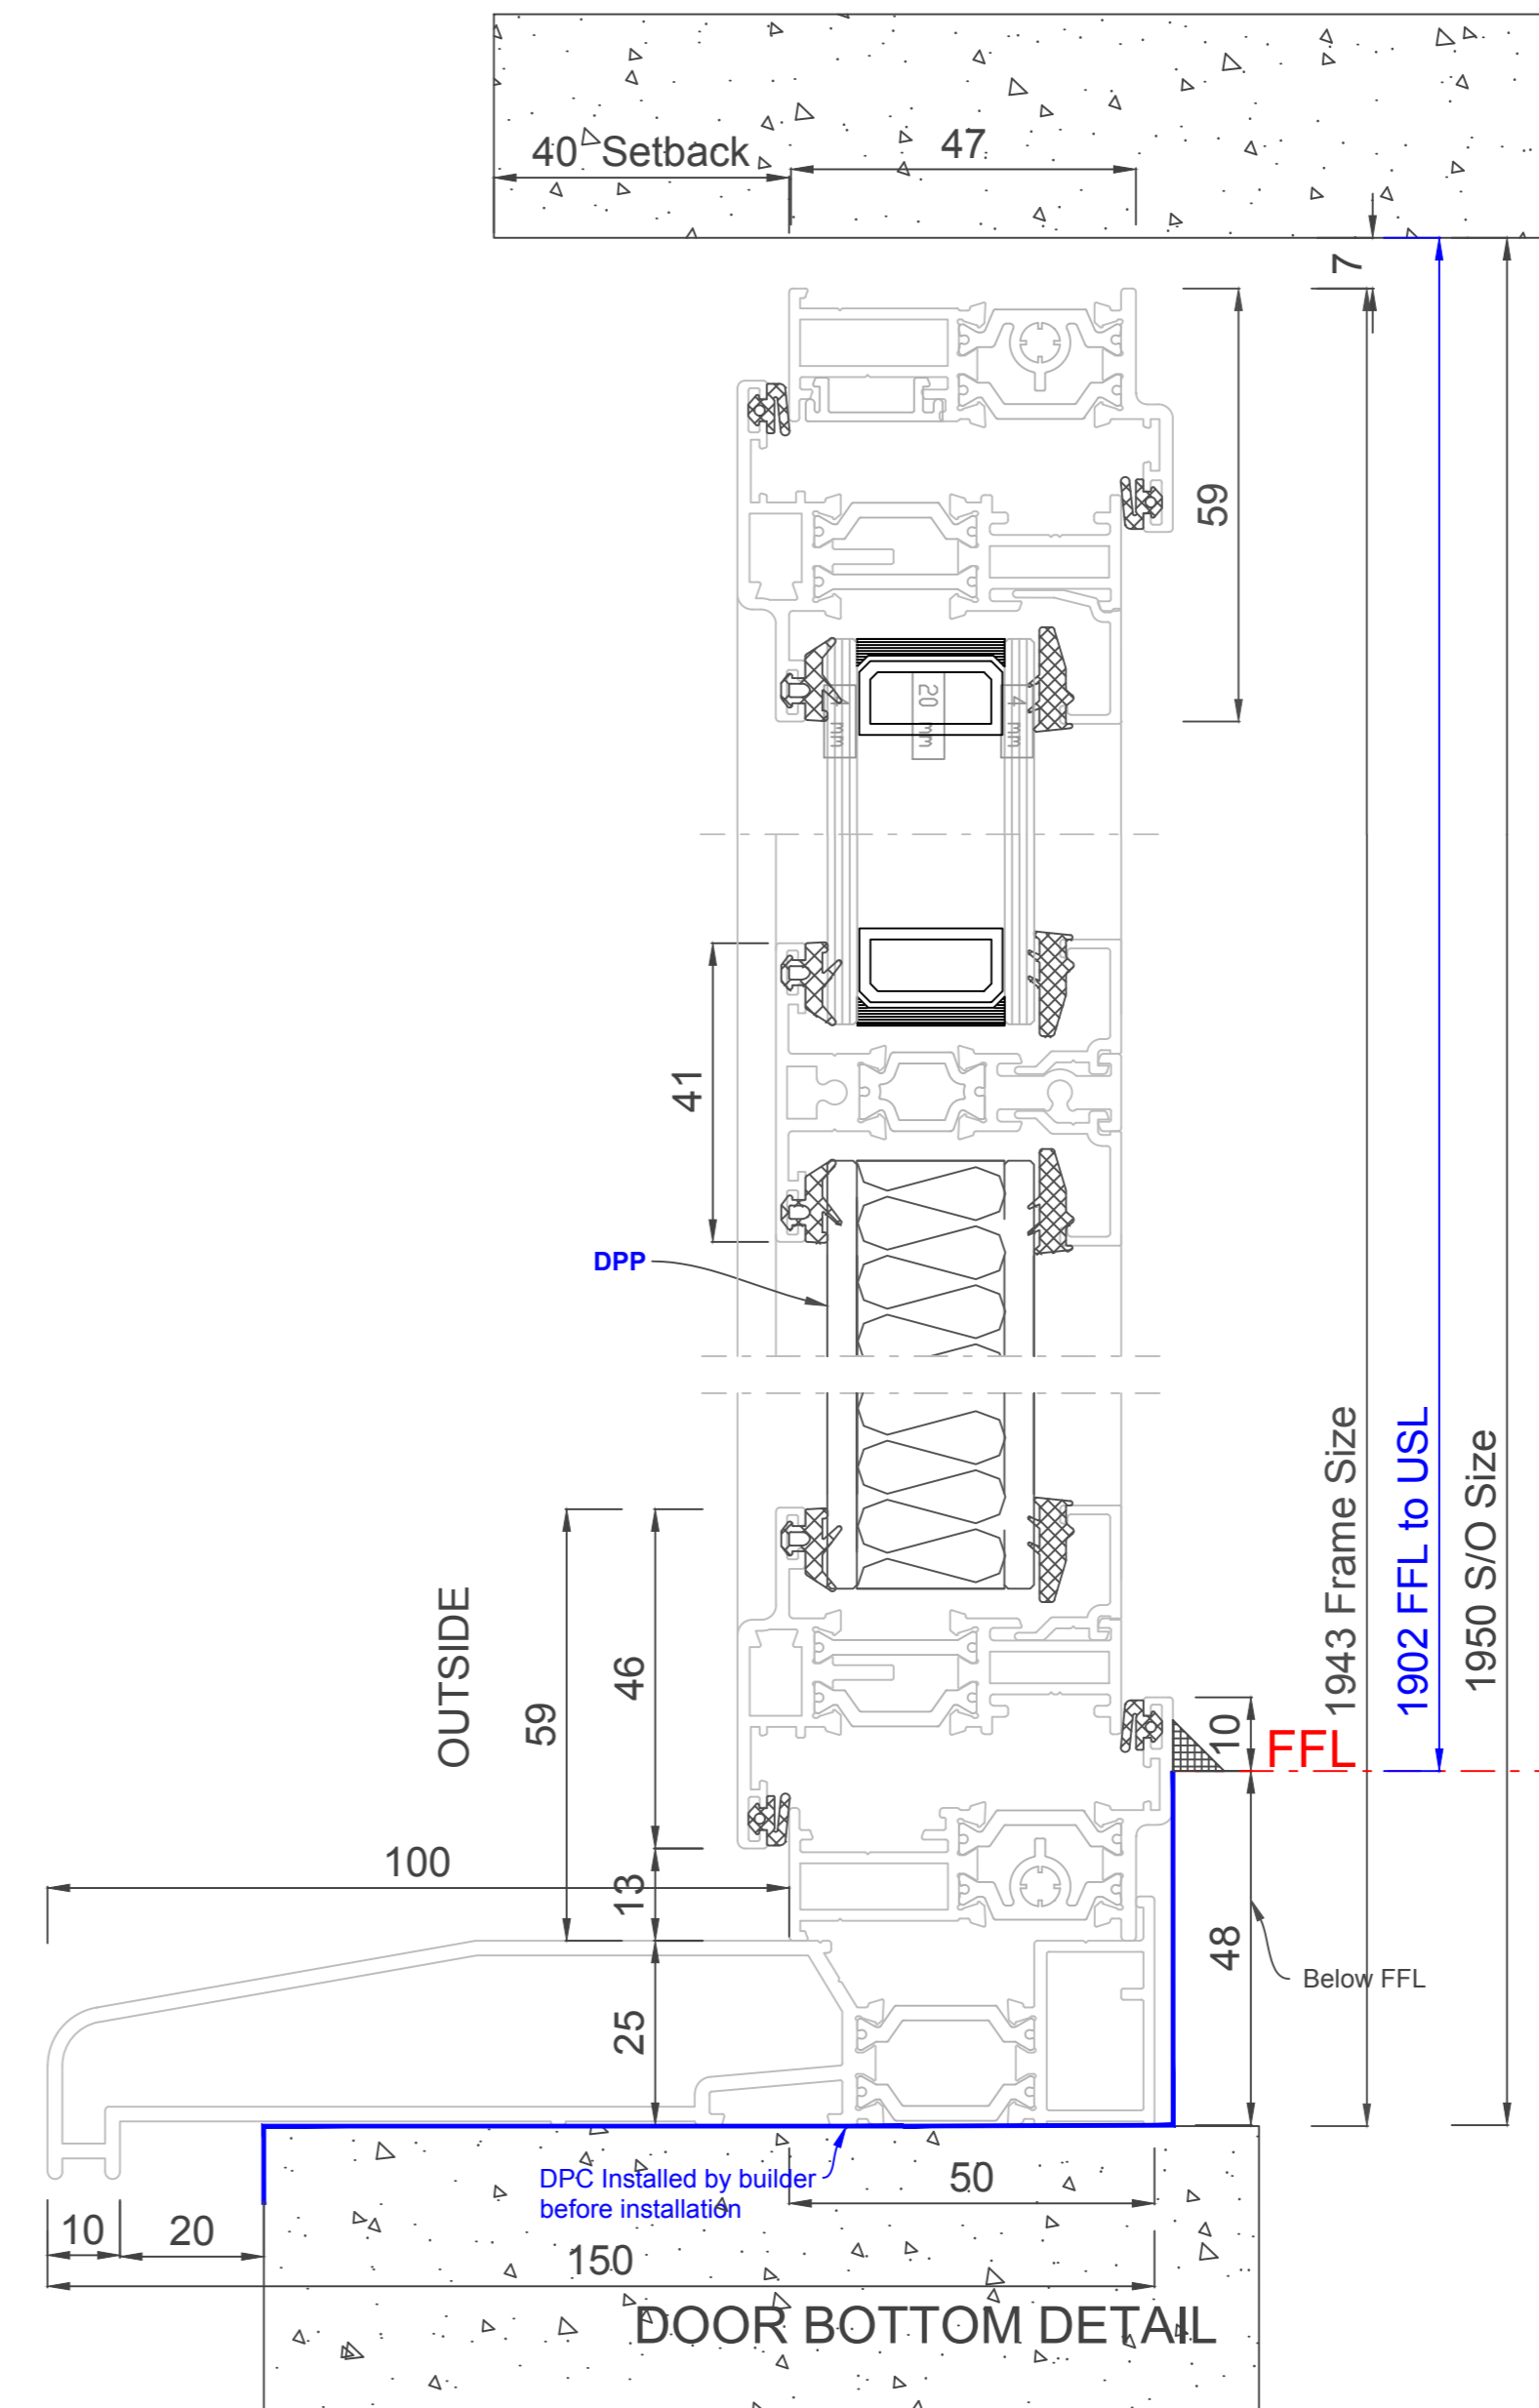

SPECIFICATION:
ELEVATIONS - VIEWED FROM OUTSIDE
SECTIONS - HERITAGE 47 - ALUMINIUM
FITTINGS -
PLEASE PUT PHOTO OF THE HANDLES
SIDE HUNG WINDOW
 STRAIGHT WINDOW HANDLE IN A **TBC** FINISH
TOP HUNG WINDOW
 STRAIGHT WINDOW HANDLE IN A **TBC** FINISH
TILT & TURN WINDOW
 STRAIGHT WINDOW HANDLE IN A **TBC** FINISH
DOOR
 STRAIGHT LEVER HANDLE IN A **TBC** FINISH
FIXED AND GLAZED BY BESPOKE GLAZING DESIGN.
PAINT FINISH - COLOUR & GLOSS LEVEL 'TBC'
SILICON COLOUR TBC
GLASS SPECIFICATION -
 EXTERNAL: 4mm TOUGHENED LOW IRON
 CAVITY: 20mm ARGON **BLACK / WHITE SPACER**
 INTERNAL: 4mm TOUGHENED LOW E

WE USE SAFETY GLASS AS STANDARD FOR IMPROVED SECURITY AND SAFETY. THESE WILL BE VISIBLY MARKED IN THE BOTTOM CORNER OF EACH PANE TO COMPLY WITH CURRENT BUILDING REGULATIONS.



All Dimensions Are In Millimeters
 All Dimensions To Be Checked On-Site
 Scale@A1: 1:1 & 1:8 - DO NOT SCALE SIZES OFF DRAWINGS

Client Name: Ed Shinton
 Project No.: BGD2

Installation Address:
 23 Delancey Street
 BGD4
 BGD5
 BGD6


Designer: Charlie Stoyle
 Surveyor: SURVEYOR / AGREE

Detailer: DETAILER NAME
 Date: 14/01/2025



Sheet Number: 1
 Items: 01
 Revision: R-0

Client Approval Signature

All Elevations Are Viewed From Outside

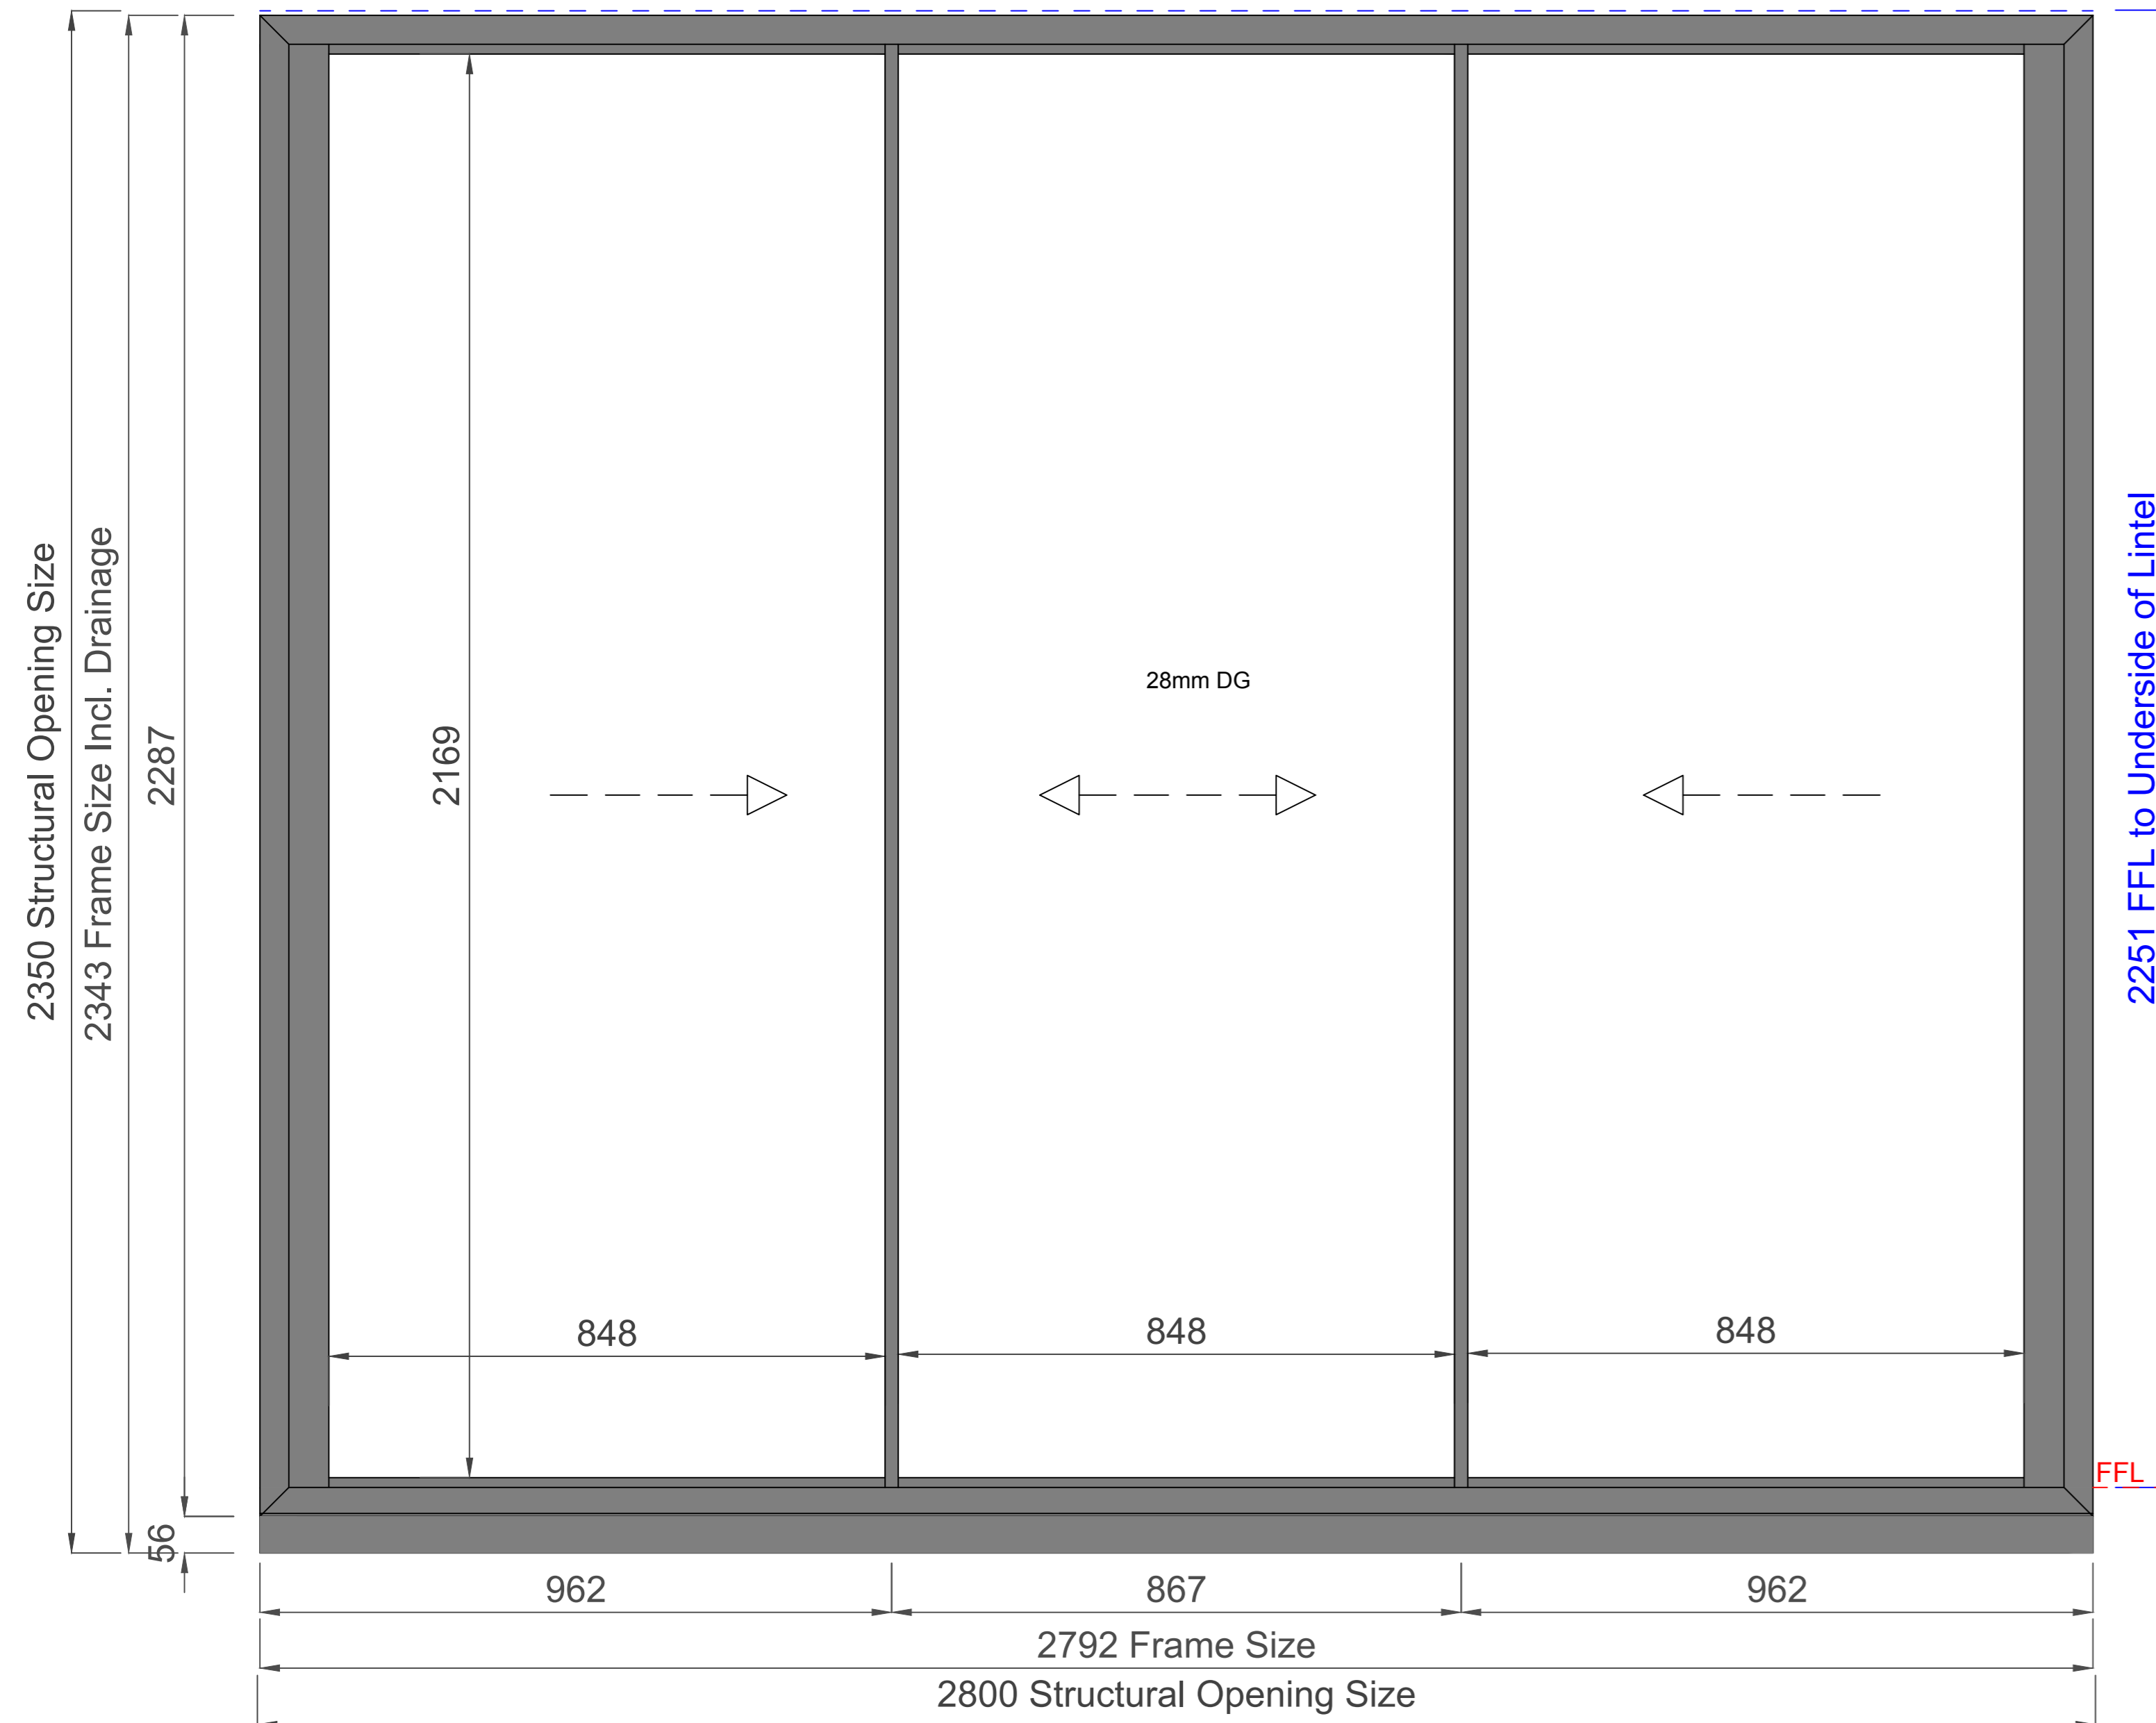

ITEM 1
Corvision Sliding

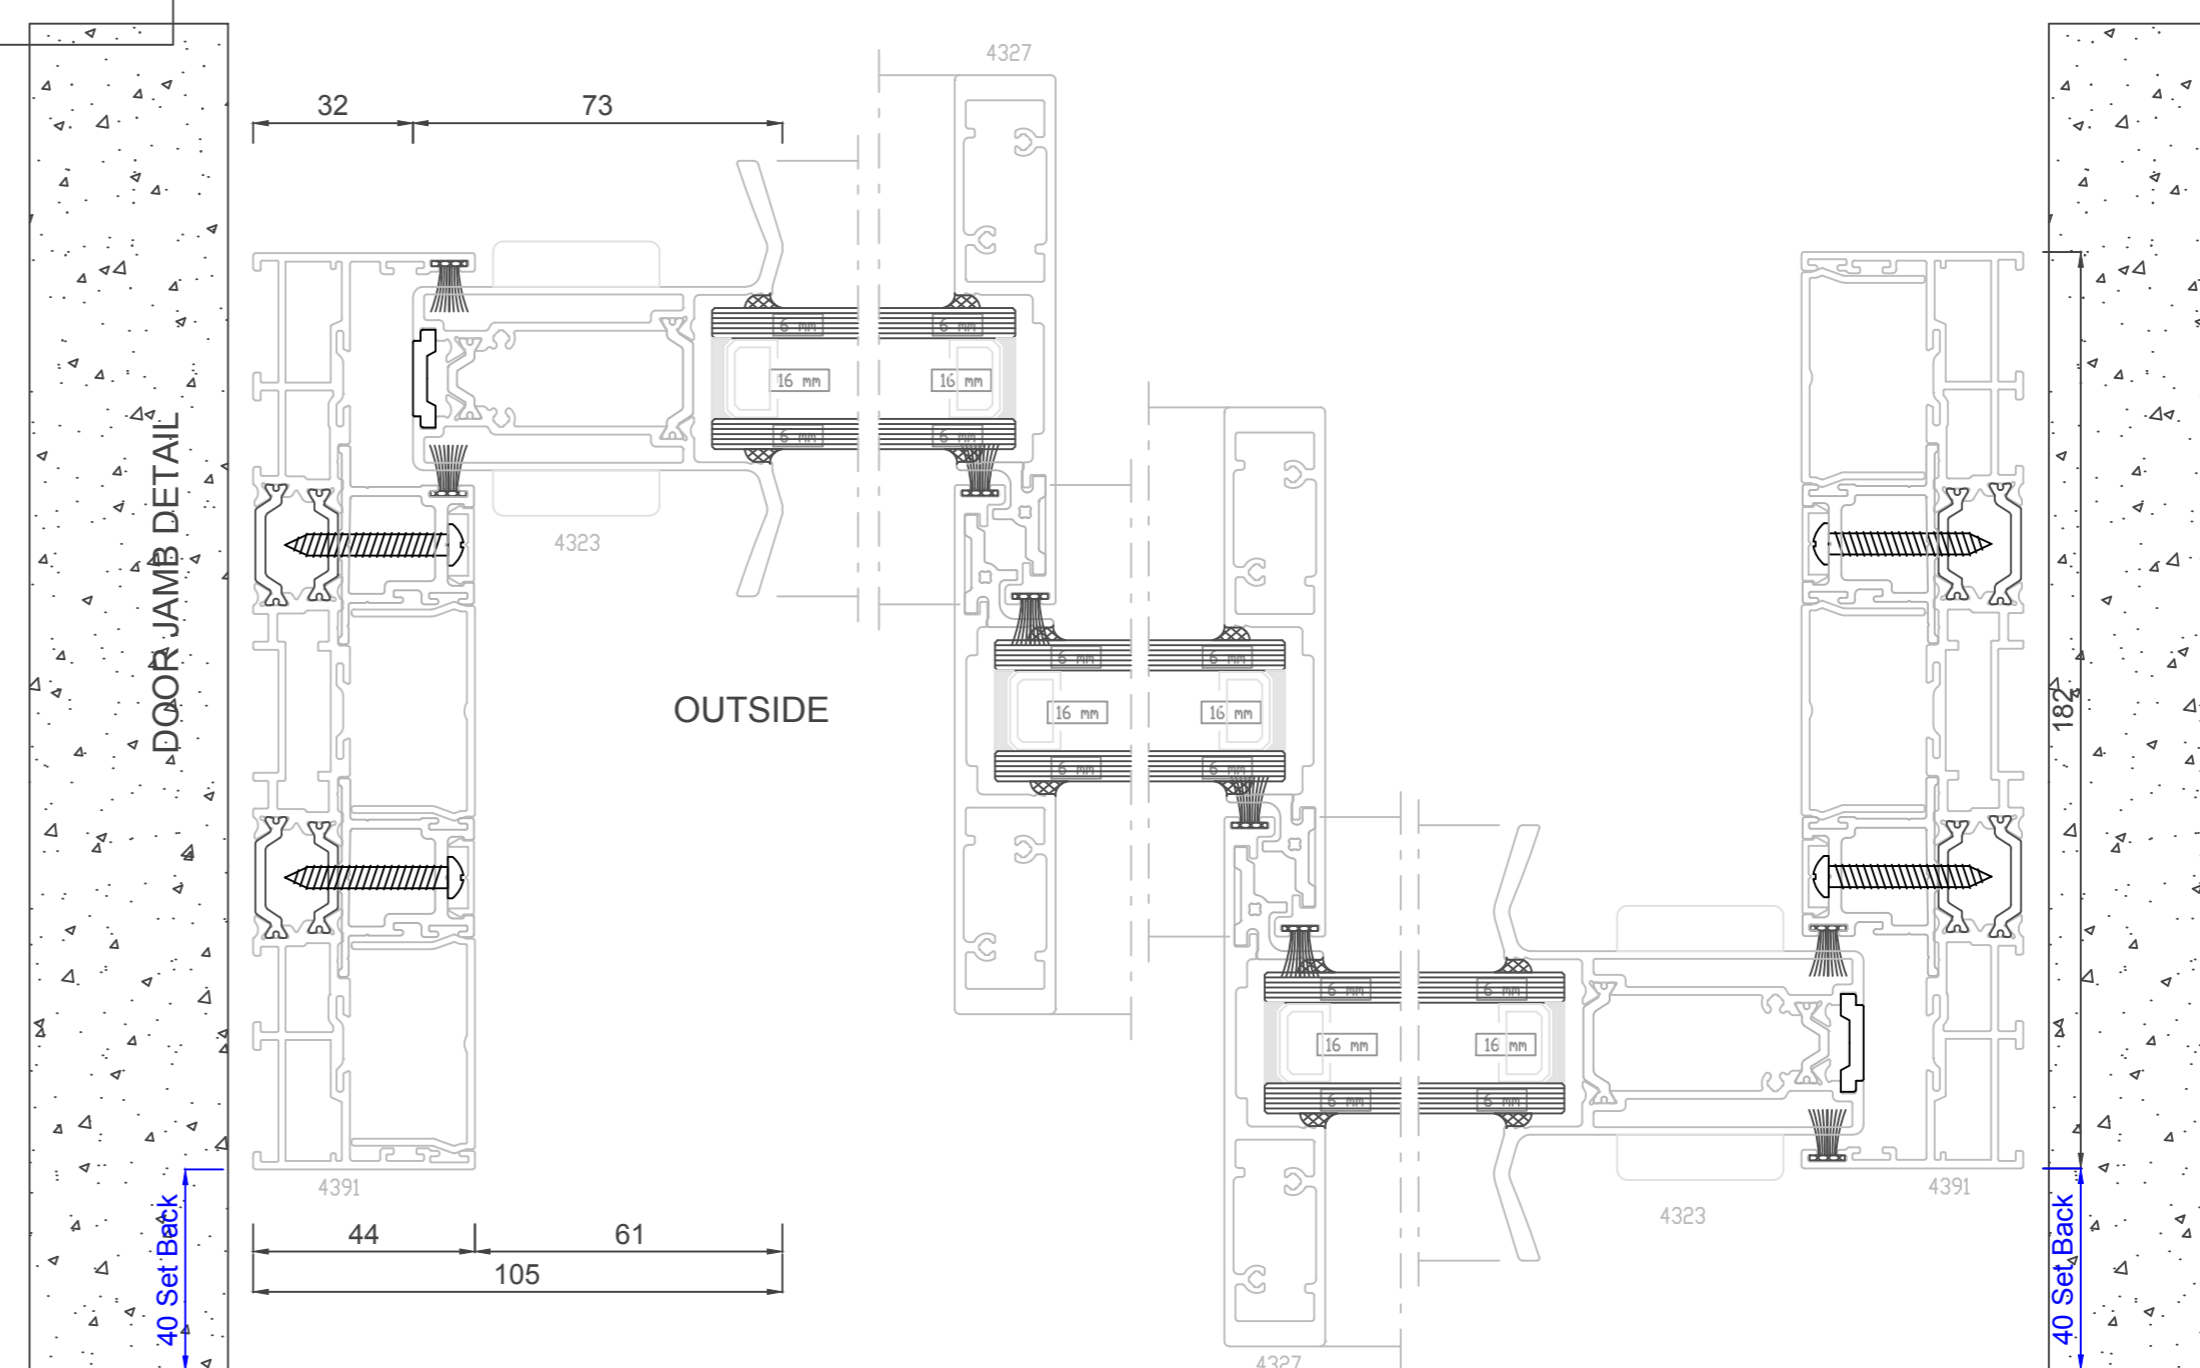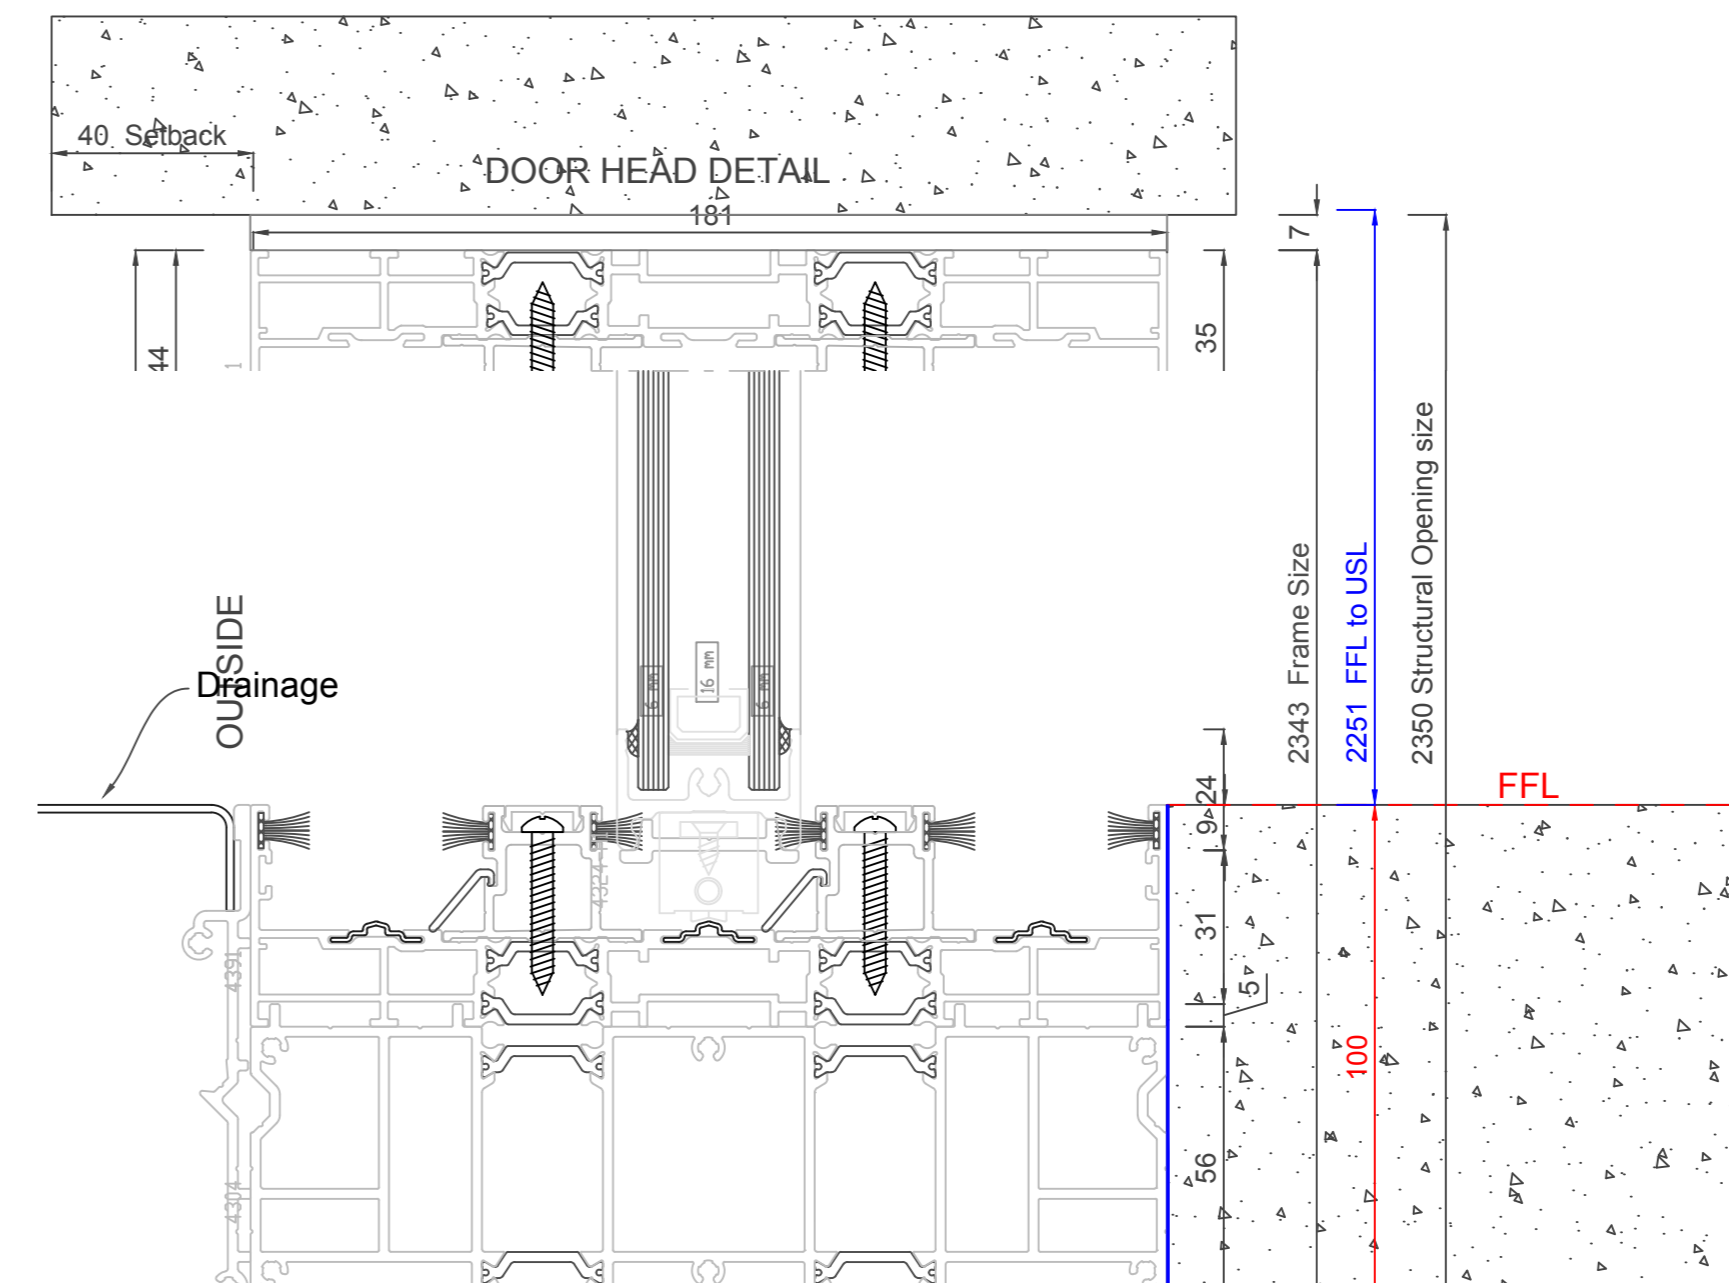

SPECIFICATION:
ELEVATIONS - VIEWED FROM OUTSIDE
SECTIONS - CORVISION - SLIDING DOOR STANDARD
FITTINGS -
SLIDING DOOR
 STANDARD FLUSH HANDLE IN A **TBC** FINISH
FIXED AND GLAZED BY BESPOKE GLAZING DESIGN.
PAINT FINISH - COLOUR & GLOSS LEVEL 'TBC'
SILICON COLOUR TBC
GLASS SPECIFICATION -
 EXTERNAL: 6mm TOUGHENED LOW IRON
 CAVITY: 16mm ARGON **BLACK / WHITE SPACER**
 INTERNAL: 6mm TOUGHENED LOW E

WE USE SAFETY GLASS AS STANDARD FOR IMPROVED SECURITY AND SAFETY. THESE WILL BE VISIBLY MARKED IN THE BOTTOM CORNER OF EACH PANE TO COMPLY WITH CURRENT BUILDING REGULATIONS.



All Dimensions Are In Millimeters
 All Dimensions To Be Checked On-Site
 Scale@A1: 1:1 & 1:8 - DO NOT SCALE SIZES OFF DRAWINGS

Client Name	Project No.
Ed Shinton	BGD2

Installation Address
 23 Delancey Street
 BGD4
 BGD5
 BGD6

Designer	Surveyor
Charlie Stoye	SURVEYOR / AGREE

Detailer	Date
DETAILER NAME	14/01/2025


Sheet Number	Items	Revision
2	01	R-0

Client Approval Signature

Please Note:






- Any necessary making good to be by others
- Door stops to be fitted by others, as necessary.
- Cabin eyes/hooks supplied & fitted by others, to suit.

All Elevations Are Viewed From Outside

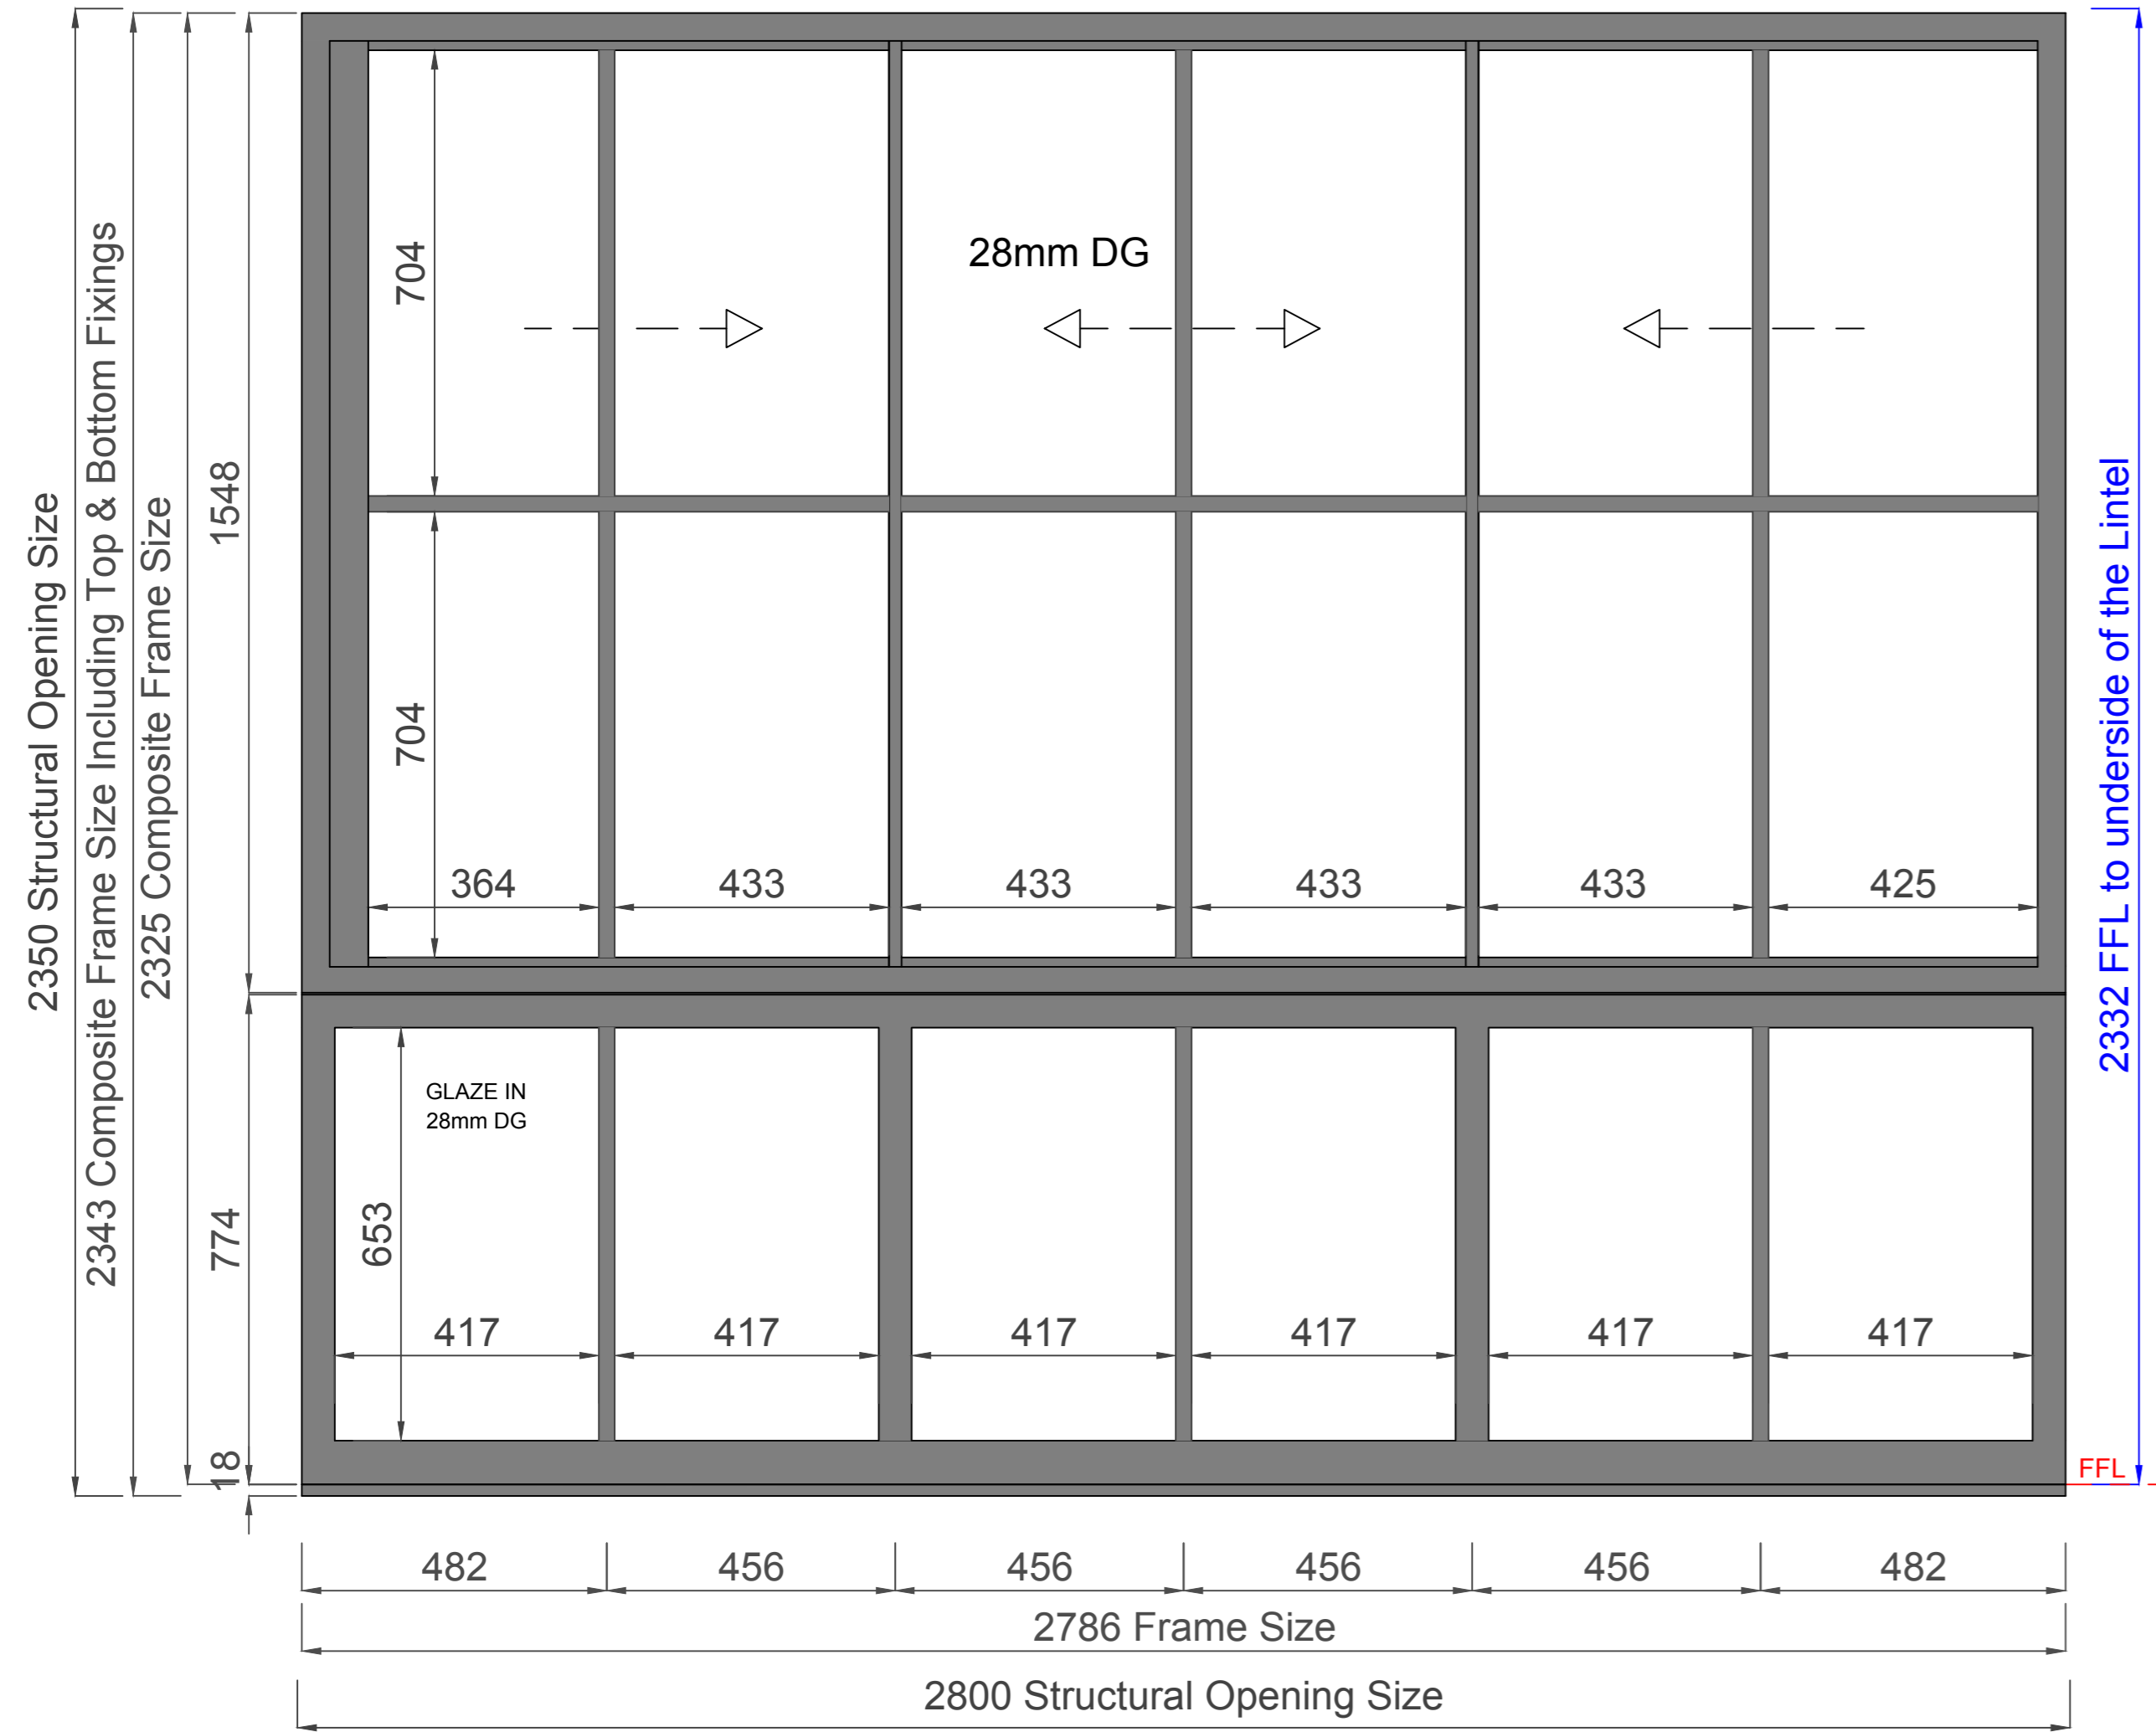

Minimum 900mm FFL to Profile

ITEM 3
Curtain Walling

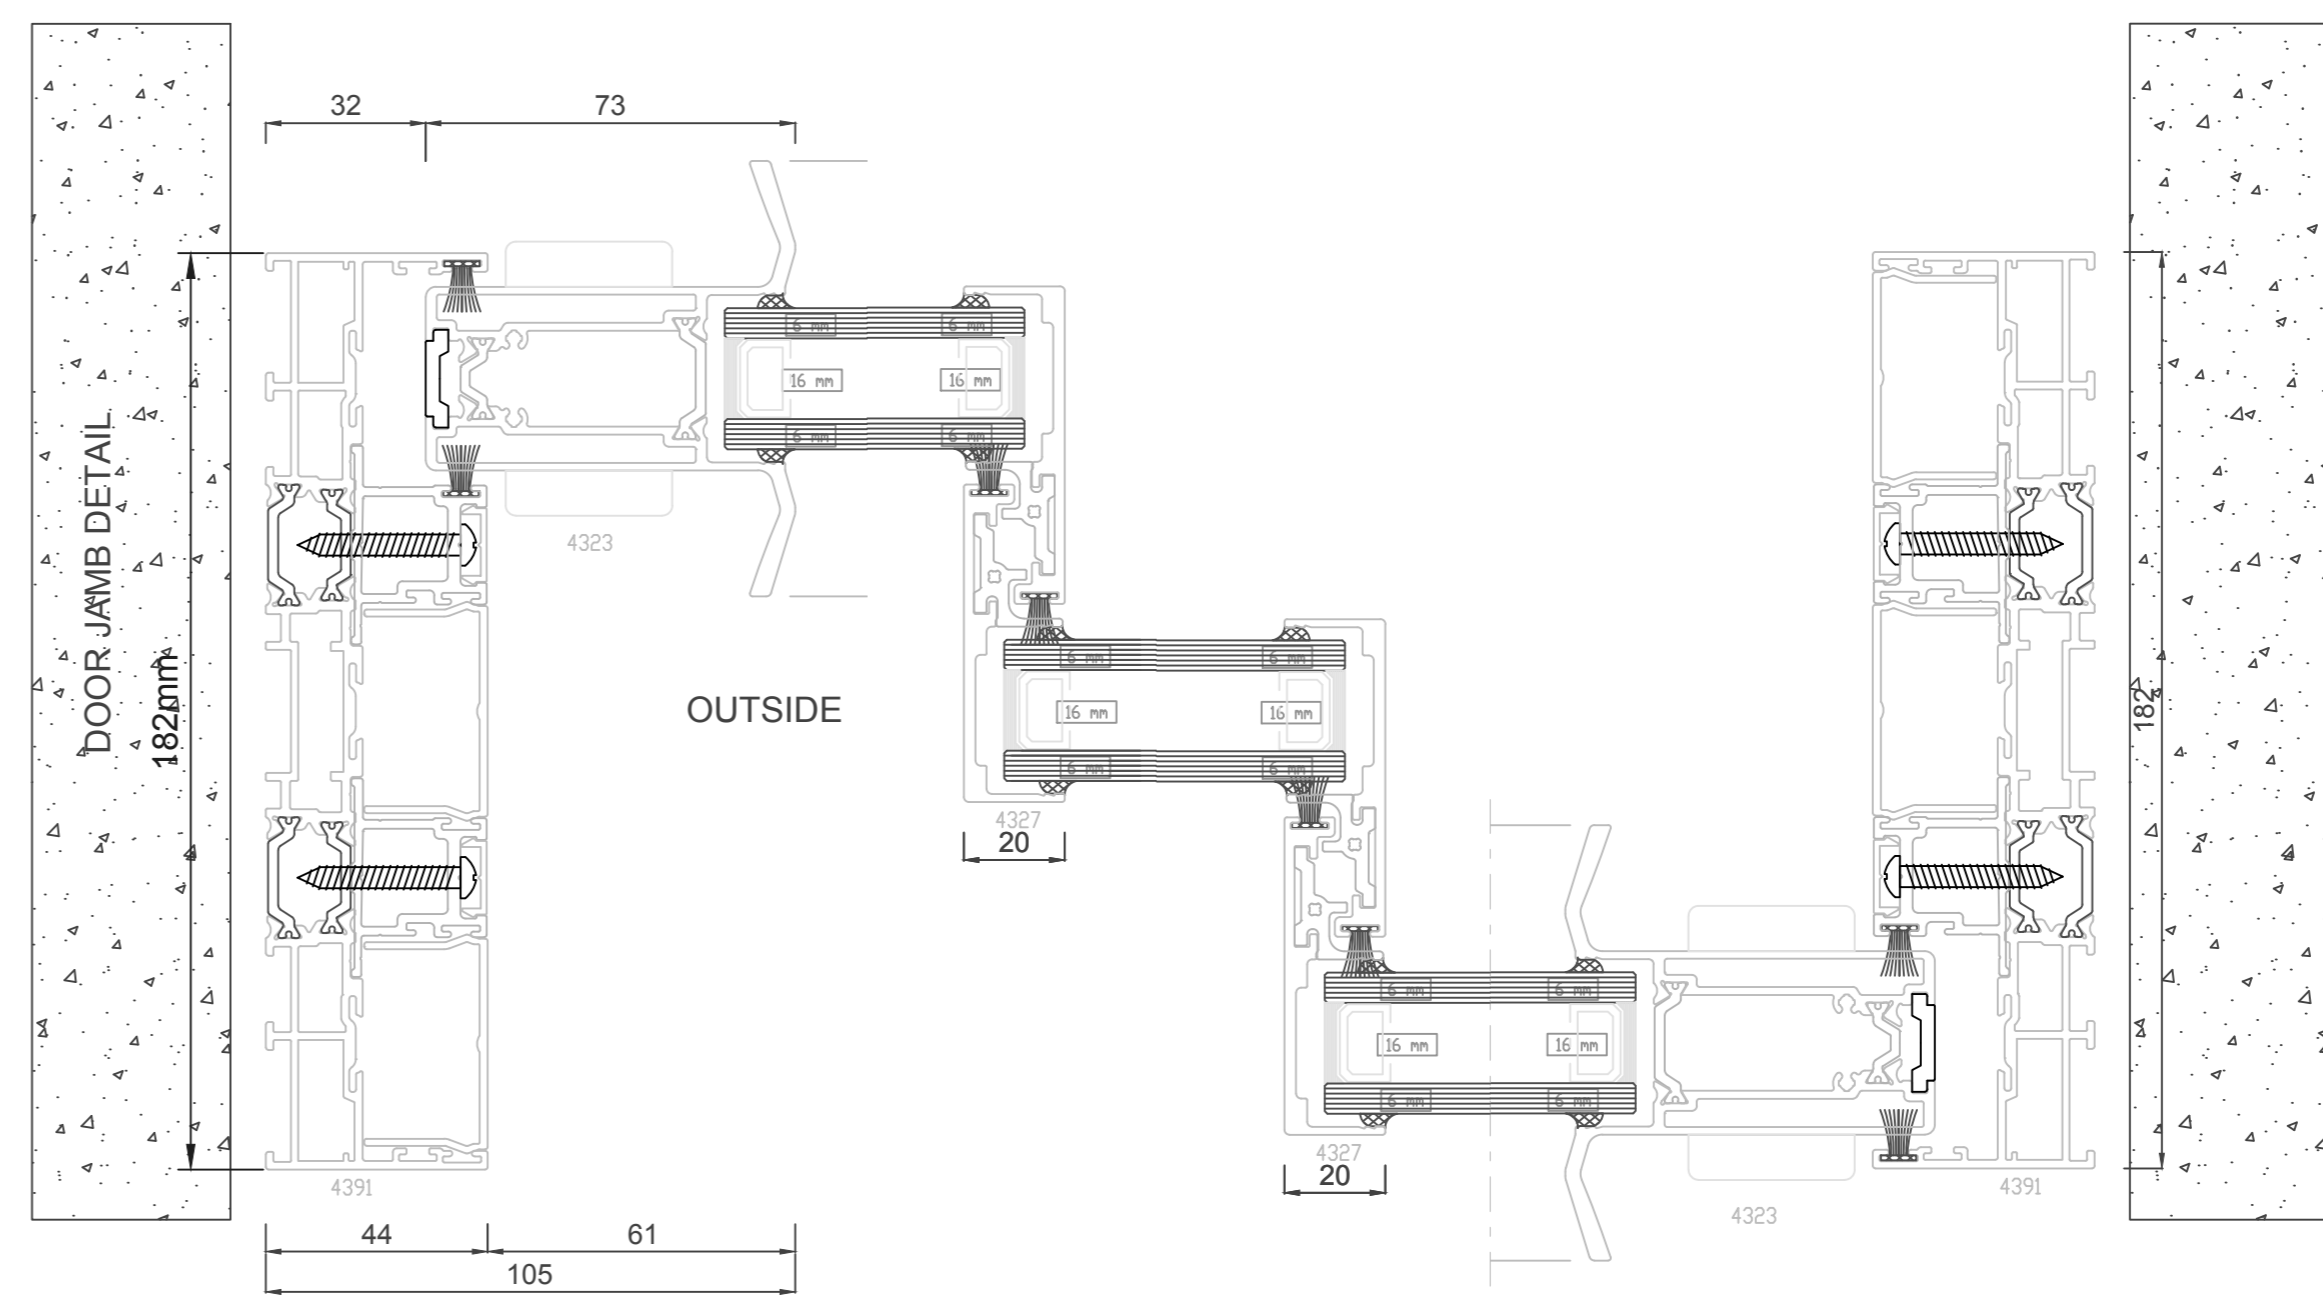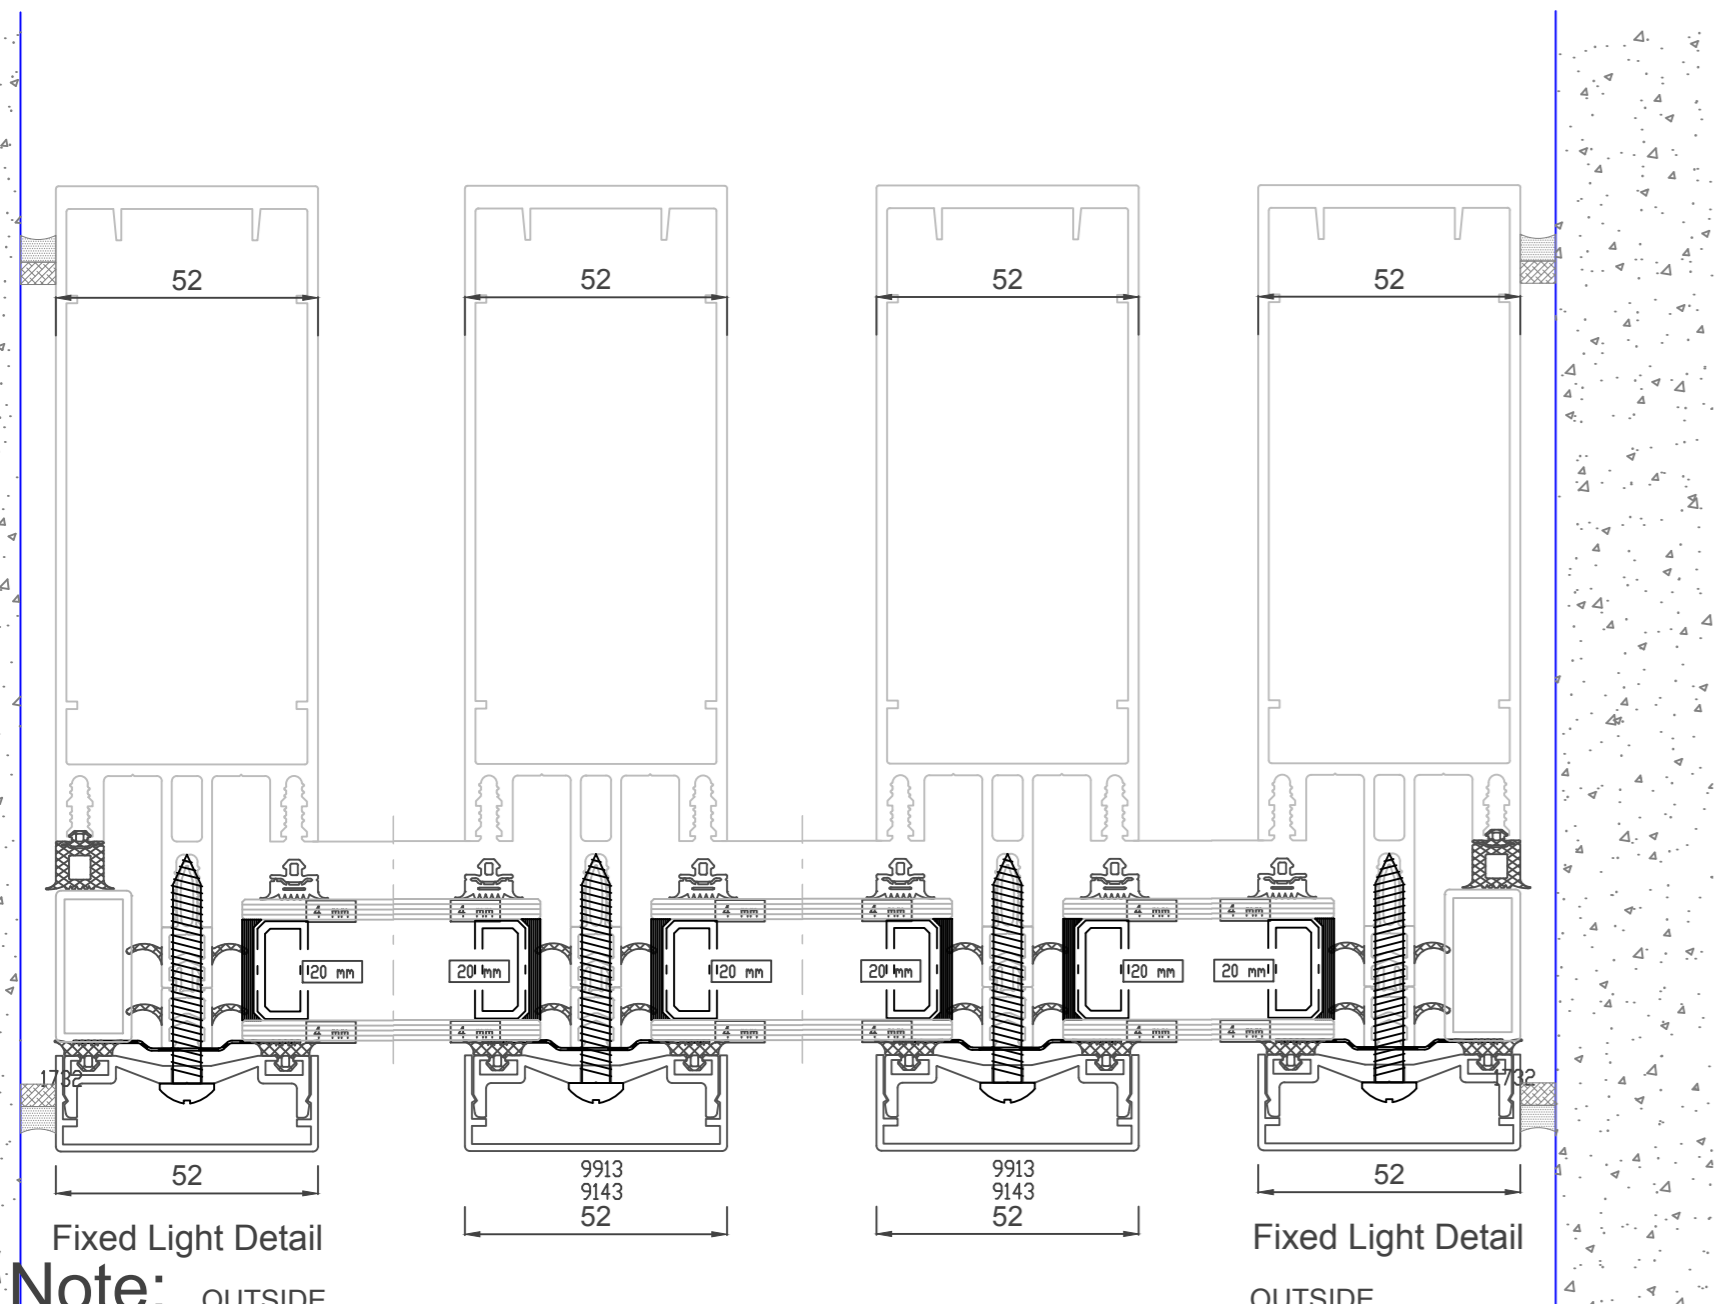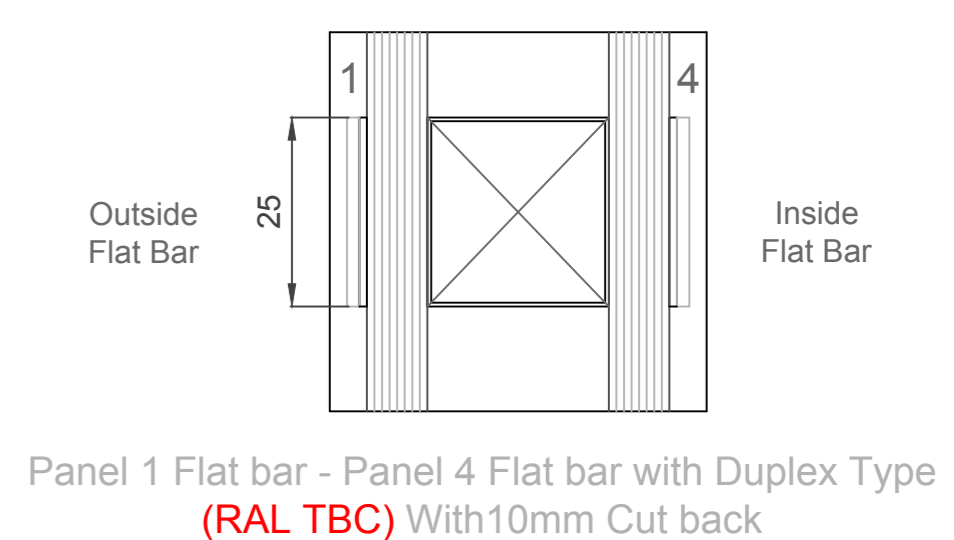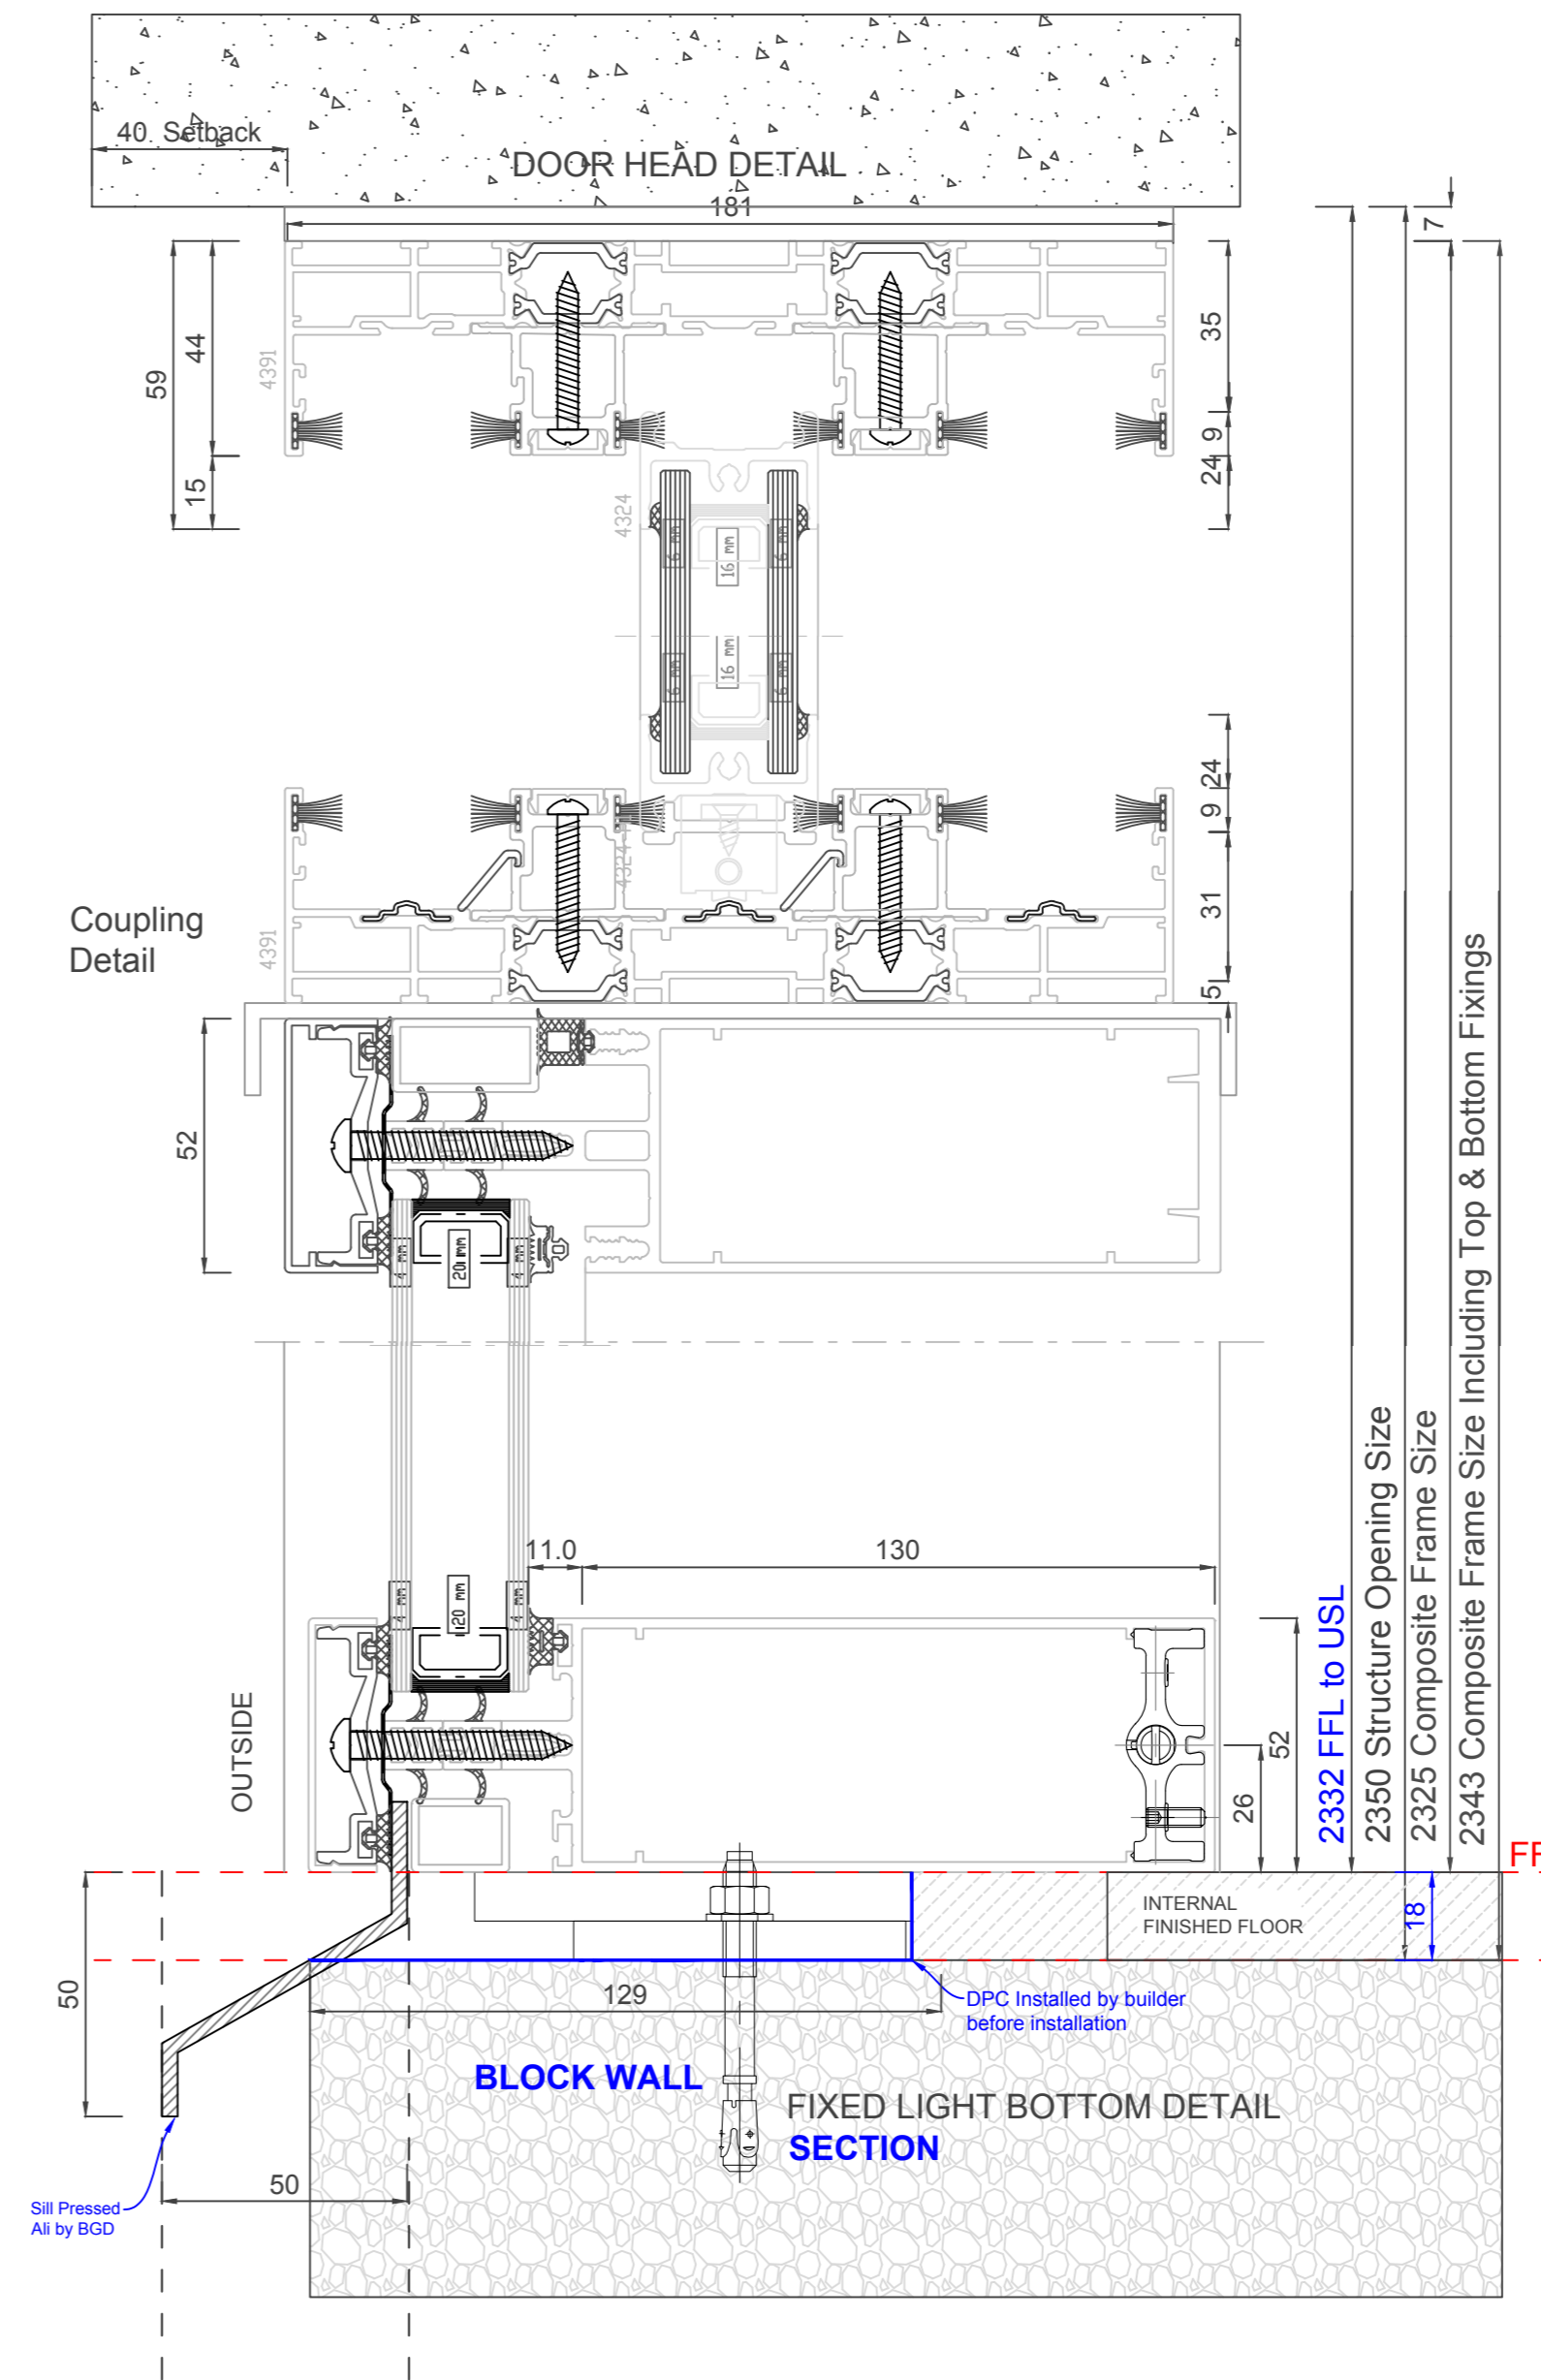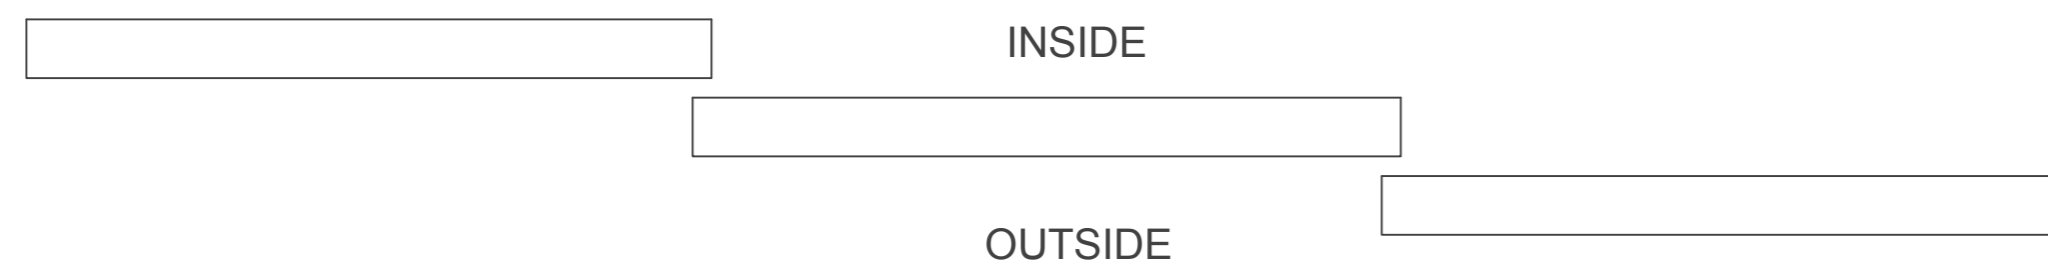

SPECIFICATION:
ELEVATIONS - VIEWED FROM OUTSIDE
SECTIONS - CORVISION - SLIDING DOOR STANDARD
FITTINGS -
SLIDING DOOR
 STANDARD FLUSH HANDLE IN A TBC FINISH
FIXED AND GLAZED BY BESPOKE GLAZING DESIGN.
PAINT FINISH - COLOUR & GLOSS LEVEL 'TBC'
SILICON COLOUR TBC
GLASS SPECIFICATION -
 EXTERNAL: 6mm TOUGHENED LOW IRON
 CAVITY: 16mm ARGON BLACK / WHITE SPACER
 INTERNAL: 6mm TOUGHENED LOW E

WE USE SAFETY GLASS AS STANDARD FOR IMPROVED SECURITY AND SAFETY. THESE WILL BE VISIBLY MARKED IN THE BOTTOM CORNER OF EACH PANE TO COMPLY WITH CURRENT BUILDING REGULATIONS.



All Dimensions Are In Millimeters
 All Dimensions To Be Checked On-Site
 Scale@A1: 1:1 & 1:8 - DO NOT SCALE SIZES OFF DRAWINGS

Client Name	Project No.	
Ed Shinton	BGD2	
Installation Address		
23 Delancey Street BGD4 BGD5 BGD6		
Designer	Surveyor	
Charlie Stoye	SURVEYOR / AGREE	
Detailer	Date	
DETAILER NAME	14/01/2025	
Sheet Number	Items	Revision
3	01	R-0
Client Approval Signature		

- Please Note:
- Any necessary making good to be by others
 - Door stops to be fitted by others, as necessary.
 - Cabin eyes/hooks supplied & fitted by others, to suit.

Survey Notes

ARRIVAL & ACCESS TO THE SITE:	YES	NO	N/A
Does satnav take you direct to the property?			
Is access to the driveway safe?			
Parking availability: On site			
Restrictions (Permits, meters, Others)			

LOADING & DISTRIBUTION:

Scaffold/window access requirements			
Windows over pitched roofs, glazed roofs, conservatories etc.			
Window above shops or offices over pedestrian walways/roads			
Windows over basements or stairwells			
Windows above uneven ground or slippery surfaces (rockeries/ponds/plants/lawns/ etc.)			
Narrow alleyways/side of properties			
Specific dust sheet/protection requirements? Do any furniture or fittings need to be moved or protected?			

PLEASE TAKE PHOTOS FOR EACH ITEM

ADDITIONAL NOTES:

** We always advice on the use of trickle vents. Please let us know if you do not want them and we will remove them.*

INSTALLATION PLANNING	
Total No. of Windows/Doors	
Replacement	YES NO
Start on Windows (Floor or Reference)	
Storage Area Location	YES NO N/A
Install Days Required	
Fixing into (Stone/Brick/Timber)	

SPECIAL INSTRUCTIONS:



All Dimensions Are In Millimeters
All Dimensions To Be Checked On-Site
Scale@A1: 1:1 & 1:8 - DO NOT SCALE SIZES OFF DRAWINGS

Client Name	Project No.
Ed Shinton	BGD2

Installation Address
23 Delancey Street
BGD4
BGD5
BGD6

Designer	Surveyor
Charlie Stoyle	SURVEYOR / AGREE

Detailer	Date
DETAILER NAME	14/01/2025

Sheet Number	Items	Revision
	Survey Notes	R-0

Client Approval Signature