


1 -03. Location Map
1 : 1250



2 Site
1 : 200

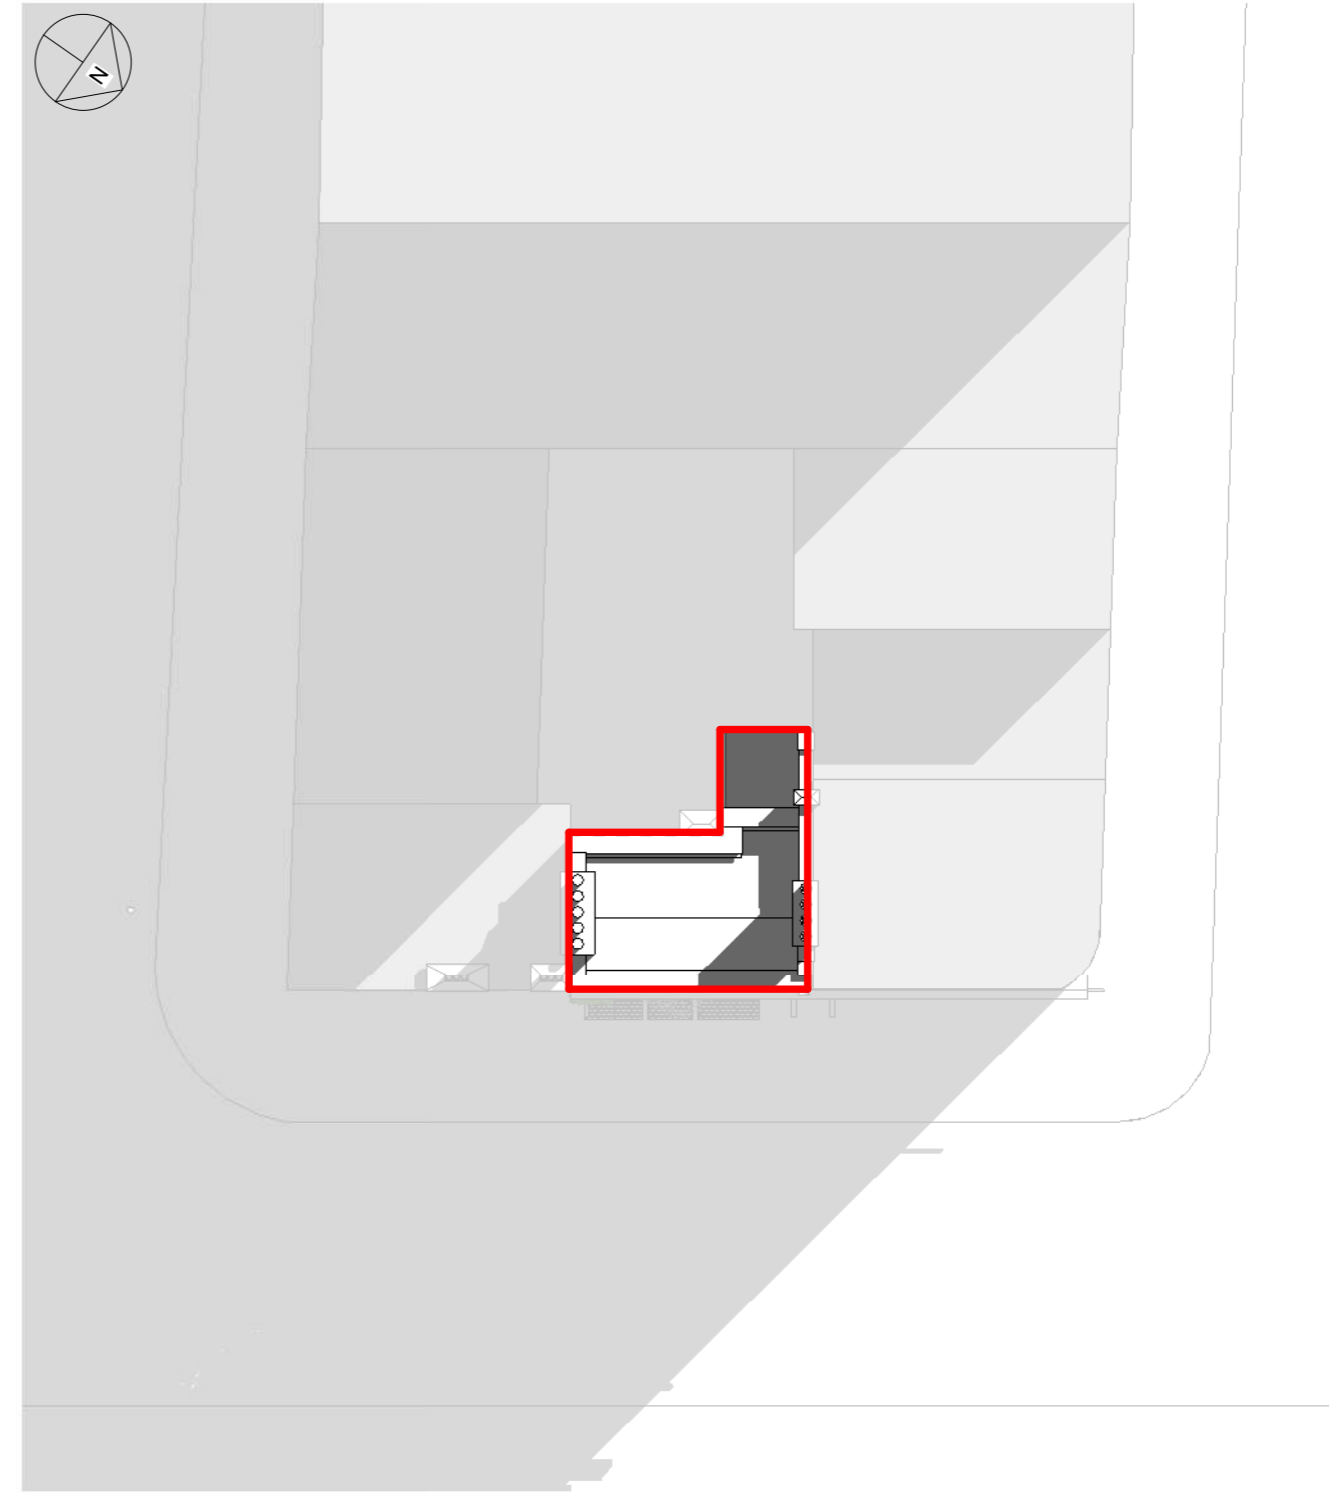

Drawing Number:
AP100

Issued for
Pre Application
Planning Application Approval
Building Control Approval
Tenders
Construction

Client
**Boyan Properties.
41 Whitfield Street, W1T 2AJ,
London.**

Title
Location & Site

Existing

Project number 250110-AP1
Date Jan 2025
Drawn by RB
Checked by MB
Scale @ A3 As indicated

No.	Description	Date



NOTES:

- MEGAPLAN LIMITED RETAIN COPYRIGHT OF DESIGN, SCHEME & OWNERSHIP OF DRAWINGS.
- DRAWINGS SHOULD BE READ IN CONJUNCTION WITH STRUCTURAL ENGINEER'S DRAWINGS.
- ANY OMISSION TO BE REPORTED TO AND CLARIFIED WITH CLIENT PRIOR TO COMMENCEMENT.
- VERIFY DIMENSIONS, LEVELS AND EXISTING STRUCTURE, ETC ON SITE PRIOR TO COMMENCEMENT.
- ALL WORKS TO COMPLY WITH CURRENT REGULATIONS, BRITISH STANDARDS ETC.
- PLEASE NOTE THAT BEFORE BUILDING WORK COMMENCES IT IS RESPONSIBILITY OF THE BUILDER OR OWNER TO SERVE PARTY WALL NOTICES TO ALL NEIGHBOURS.
- INITIAL DRAWINGS SUBMITTED TO BUILDING CONTROL ARE SUBJECT TO ADDITIONAL INFORMATION REQUIRED BY BUILDING CONTROL AND/C WHICH COULD HAVE SIGNIFICANT COST OR ADDITIONAL WORKS TO BE DONE ON SITE.
- ALL WORKS COMMENCED ON SITE PRIOR TO OBTAINING FULL PLANNING AND/OR BUILDING CONTROL APPROVAL WILL BE CARRIED OUT AT YOUR OWN RISK.



1 Front
1 : 100



Drawing Number:
AP101

Issued for
Pre Application
Planning Application Approval
Building Control Approval
Tenders
Construction


Client
**Boyan Properties.
41 Whitfield Street, W1T 2AJ,
London.**

Title
Existing Elevations

Existing



Project number 250110-AP1
Date Jan 2025
Drawn by RB
Checked by MB
Scale @ A3 1 : 100

No.	Description	Date

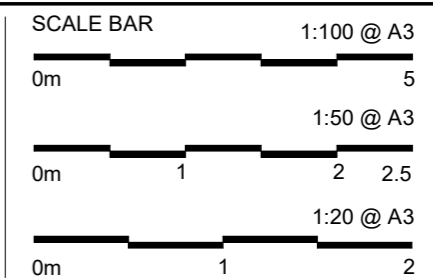

NOTES:

- MEGAPLAN LIMITED RETAIN COPYRIGHT OF DESIGN, SCHEME & OWNERSHIP OF DRAWINGS.
- DRAWINGS SHOULD BE READ IN CONJUNCTION WITH STRUCTURAL ENGINEER'S DRAWINGS.
- ANY OMISSION TO BE REPORTED TO AND CLARIFIED WITH CLIENT PRIOR TO COMMENCEMENT.
- VERIFY DIMENSIONS, LEVELS AND EXISTING STRUCTURE, ETC ON SITE PRIOR TO COMMENCEMENT.
- ALL WORKS TO COMPLY WITH CURRENT REGULATIONS, BRITISH STANDARDS ETC.
- PLEASE NOTE THAT BEFORE BUILDING WORK COMMENCES IT IS RESPONSIBILITY OF THE BUILDER OR OWNER TO SERVE PARTY WALL NOTICES TO ALL NEIGHBOURS.
- INITIAL DRAWINGS SUBMITTED TO BUILDING CONTROL ARE SUBJECT TO ADDITIONAL INFORMATION REQUIRED BY BUILDING CONTROL A-3/C, WHICH COULD HAVE SIGNIFICANT COST OR ADDITIONAL WORKS TO BE DONE ON SITE.
- ALL WORKS COMMENCED ON SITE PRIOR TO OBTAINING FULL PLANNING AND/OR BUILDING CONTROL APPROVAL WILL BE CARRIED OUT AT YOUR OWN RISK.

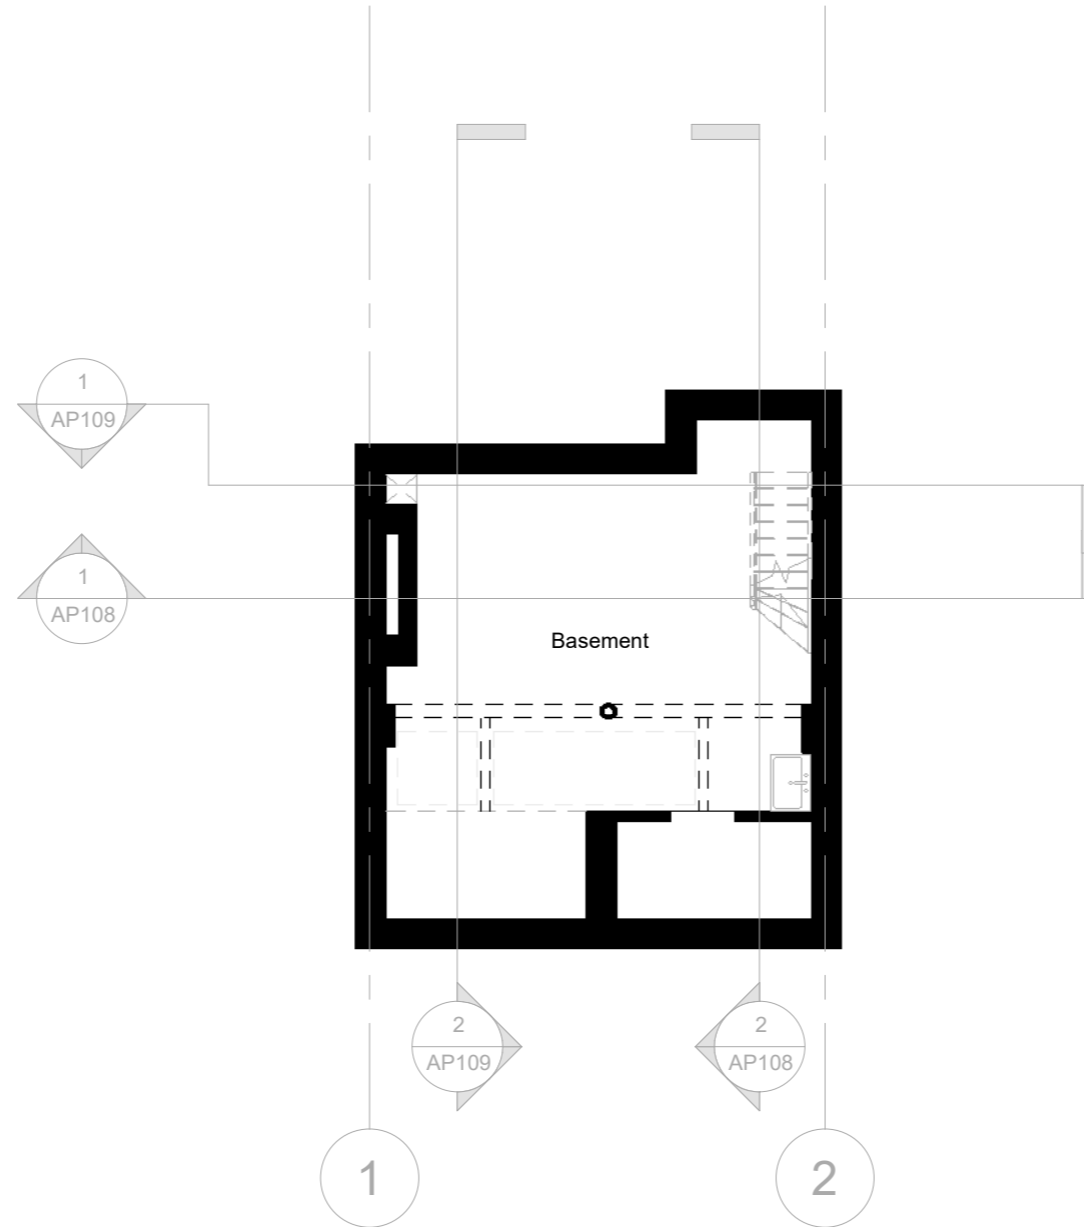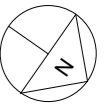

1 -01. Basement
1 : 100



Drawing Number:
AP102

Issued for
Pre Application
Planning Application Approval
Building Control Approval
Tenders
Construction


Client
**Boyan Properties.
41 Whitfield Street, W1T 2AJ,
London.**

Title
Existing Plan

Existing



Project number 250110-AP1
Date Jan 2025
Drawn by RB
Checked by MB
Scale @ A3 1 : 100

No.	Description	Date

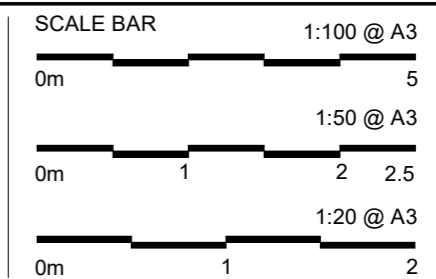

NOTES:

- MEGAPLAN LIMITED RETAIN COPYRIGHT OF DESIGN, SCHEME & OWNERSHIP OF DRAWINGS.
- DRAWINGS SHOULD BE READ IN CONJUNCTION WITH STRUCTURAL ENGINEER'S DRAWINGS.
- ANY OMISSION TO BE REPORTED TO AND CLARIFIED WITH CLIENT PRIOR TO COMMENCEMENT.
- VERIFY DIMENSIONS, LEVELS AND EXISTING STRUCTURE, ETC ON SITE PRIOR TO COMMENCEMENT.
- ALL WORKS TO COMPLY WITH CURRENT REGULATIONS, BRITISH STANDARDS ETC.
- PLEASE NOTE THAT BEFORE BUILDING WORK COMMENCES IT IS RESPONSIBILITY OF THE BUILDER OR OWNER TO SERVE PARTY WALL NOTICES TO ALL NEIGHBOURS.
- INITIAL DRAWINGS SUBMITTED TO BUILDING CONTROL ARE SUBJECT TO ADDITIONAL INFORMATION REQUIRED BY BUILDING CONTROL AHSIC, WHICH COULD HAVE SIGNIFICANT COST OR ADDITIONAL WORKS TO BE DONE ON SITE.
- ALL WORKS COMMENCED ON SITE PRIOR TO OBTAINING FULL PLANNING AND/OR BUILDING CONTROL APPROVAL WILL BE CARRIED OUT AT YOUR OWN RISK.

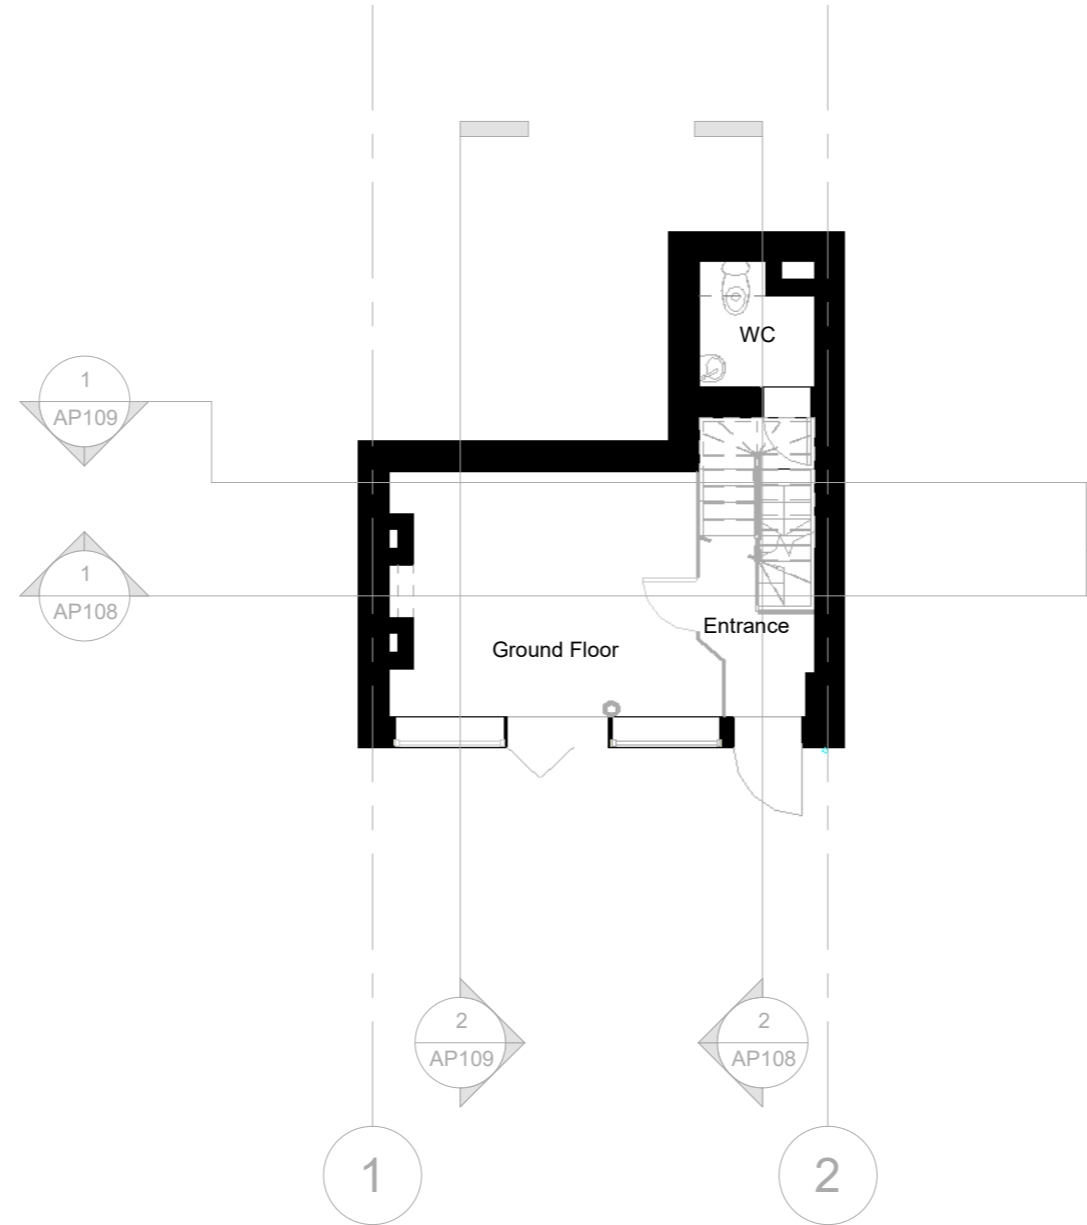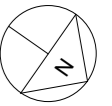

1 01. Ground Floor
1 : 100



Drawing Number:
AP103

Issued for
Pre Application
Planning Application Approval
Building Control Approval
Tenders
Construction


Client
**Boyan Properties.
41 Whitfield Street, W1T 2AJ,
London.**

Title
Existing Plan

Existing



Project number 250110-AP1
Date Jan 2025
Drawn by RB
Checked by MB
Scale @ A3 1 : 100

No.	Description	Date

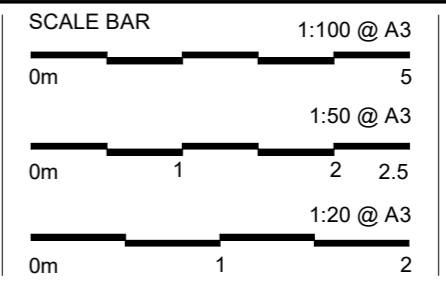

NOTES:

- MEGAPLAN LIMITED RETAIN COPYRIGHT OF DESIGN, SCHEME & OWNERSHIP OF DRAWINGS.
- DRAWINGS SHOULD BE READ IN CONJUNCTION WITH STRUCTURAL ENGINEER'S DRAWINGS.
- ANY OMISSION TO BE REPORTED TO AND CLARIFIED WITH CLIENT PRIOR TO COMMENCEMENT.
- VERIFY DIMENSIONS, LEVELS AND EXISTING STRUCTURE, ETC ON SITE PRIOR TO COMMENCEMENT.
- ALL WORKS TO COMPLY WITH CURRENT REGULATIONS, BRITISH STANDARDS ETC.
- PLEASE NOTE THAT BEFORE BUILDING WORK COMMENCES IT IS RESPONSIBILITY OF THE BUILDER OR OWNER TO SERVE PARTY WALL NOTICES TO ALL NEIGHBOURS.
- INITIAL DRAWINGS SUBMITTED TO BUILDING CONTROL ARE SUBJECT TO ADDITIONAL INFORMATION REQUIRED BY BUILDING CONTROL AHSIC, WHICH COULD HAVE SIGNIFICANT COST OR ADDITIONAL WORKS TO BE DONE ON SITE.
- ALL WORKS COMMENCED ON SITE PRIOR TO OBTAINING FULL PLANNING AND/OR BUILDING CONTROL APPROVAL WILL BE CARRIED OUT AT YOUR OWN RISK.

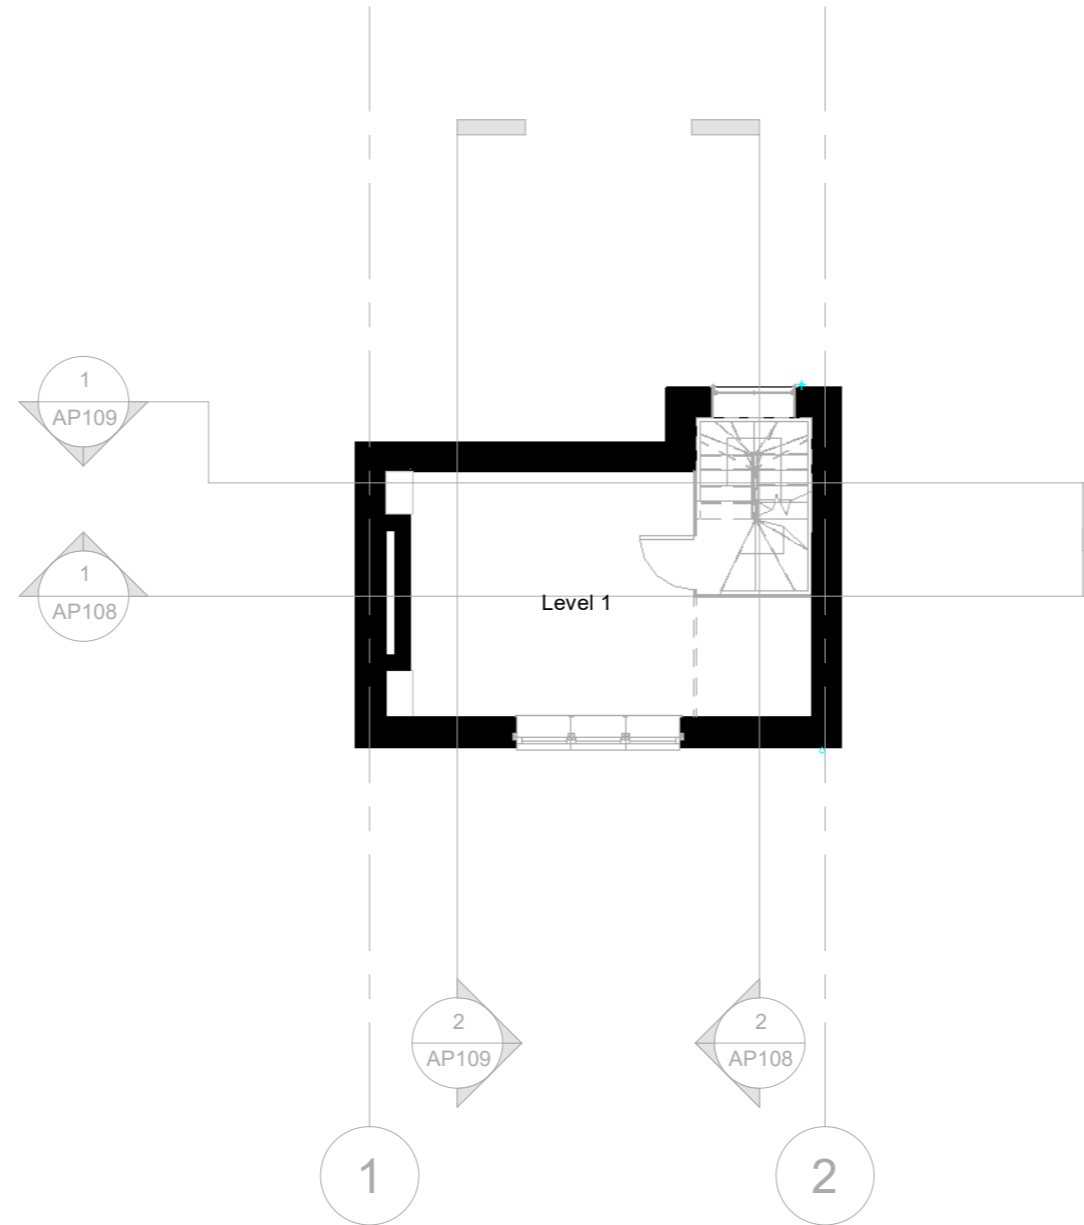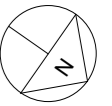

1 02. Level 1
1 : 100



Drawing Number:
AP104

Issued for
Pre Application
Planning Application Approval
Building Control Approval
Tenders
Construction


Client
**Boyan Properties.
41 Whitfield Street, W1T 2AJ,
London.**

Title
Existing Plan

Existing



Project number 250110-AP1
Date Jan 2025
Drawn by RB
Checked by MB
Scale @ A3 1 : 100

No.	Description	Date

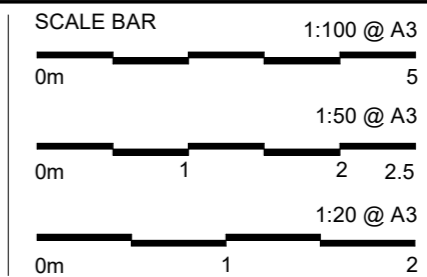

NOTES:

- MEGAPLAN LIMITED RETAIN COPYRIGHT OF DESIGN, SCHEME & OWNERSHIP OF DRAWINGS.
- DRAWINGS SHOULD BE READ IN CONJUNCTION WITH STRUCTURAL ENGINEER'S DRAWINGS.
- ANY OMISSION TO BE REPORTED TO AND CLARIFIED WITH CLIENT PRIOR TO COMMENCEMENT.
- VERIFY DIMENSIONS, LEVELS AND EXISTING STRUCTURE, ETC ON SITE PRIOR TO COMMENCEMENT.
- ALL WORKS TO COMPLY WITH CURRENT REGULATIONS, BRITISH STANDARDS ETC.
- PLEASE NOTE THAT BEFORE BUILDING WORK COMMENCES IT IS RESPONSIBILITY OF THE BUILDER OR OWNER TO SERVE PARTY WALL NOTICES TO ALL NEIGHBOURS.
- INITIAL DRAWINGS SUBMITTED TO BUILDING CONTROL ARE SUBJECT TO ADDITIONAL INFORMATION REQUIRED BY BUILDING CONTROL AHSIC, WHICH COULD HAVE SIGNIFICANT COST OR ADDITIONAL WORKS TO BE DONE ON SITE.
- ALL WORKS COMMENCED ON SITE PRIOR TO OBTAINING FULL PLANNING AND/OR BUILDING CONTROL APPROVAL WILL BE CARRIED OUT AT YOUR OWN RISK.

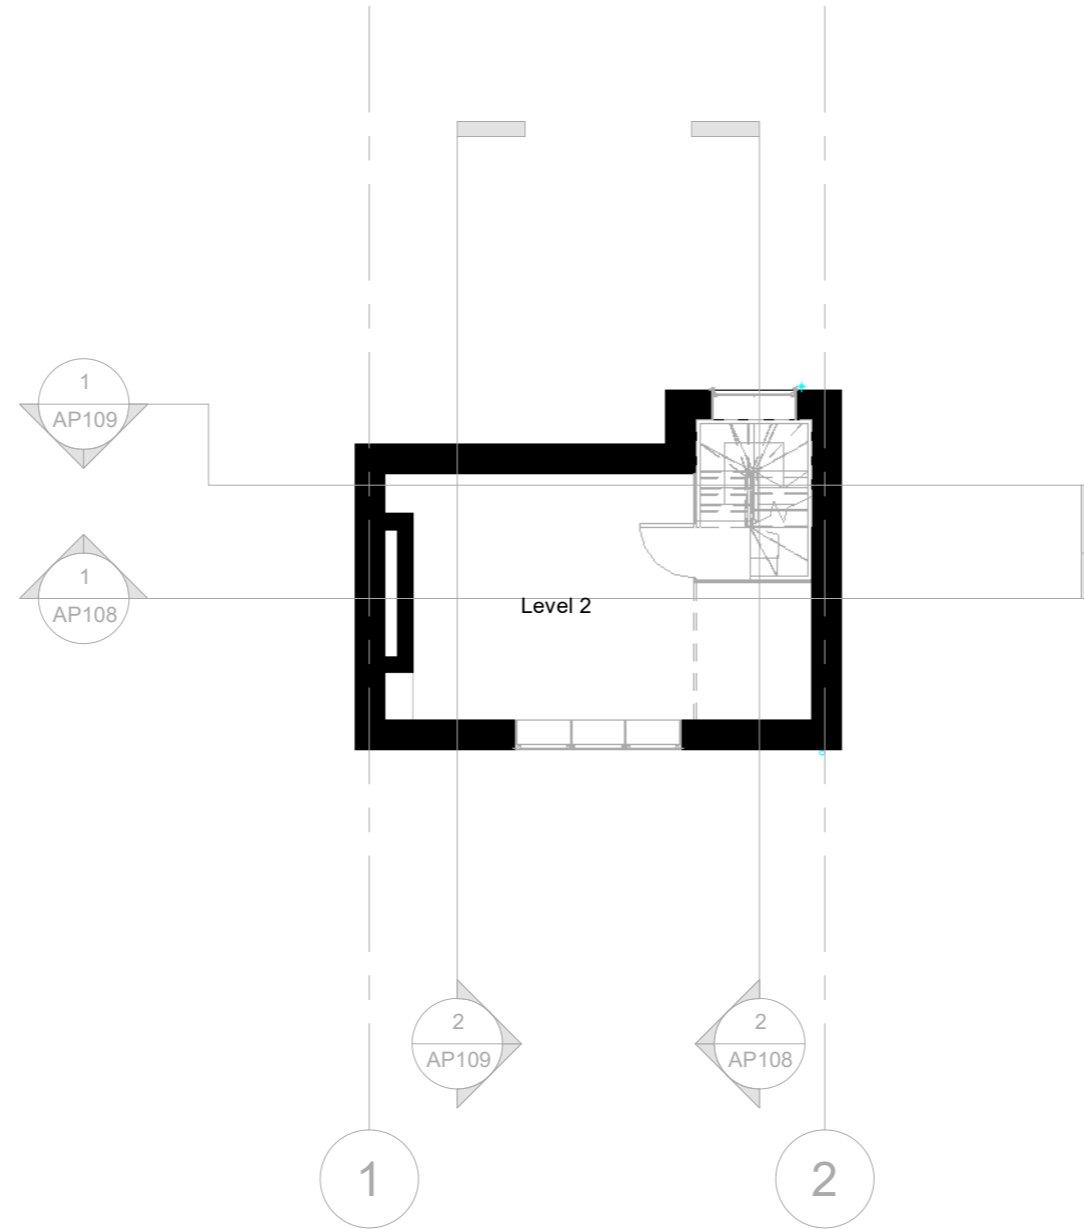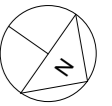

1 03. Level 2
1 : 100



Drawing Number:
AP105

Issued for
Pre Application
Planning Application Approval
Building Control Approval
Tenders
Construction


Client
**Boyan Properties.
41 Whitfield Street, W1T 2AJ,
London.**

Title
Existing Plan

Existing



Project number 250110-AP1
Date Jan 2025
Drawn by RB
Checked by MB
Scale @ A3 1 : 100

No.	Description	Date

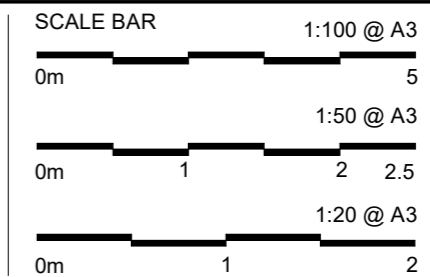

NOTES:

- MEGAPLAN LIMITED RETAIN COPYRIGHT OF DESIGN, SCHEME & OWNERSHIP OF DRAWINGS.
- DRAWINGS SHOULD BE READ IN CONJUNCTION WITH STRUCTURAL ENGINEER'S DRAWINGS.
- ANY OMISSION TO BE REPORTED TO AND CLARIFIED WITH CLIENT PRIOR TO COMMENCEMENT.
- VERIFY DIMENSIONS, LEVELS AND EXISTING STRUCTURE, ETC ON SITE PRIOR TO COMMENCEMENT.
- ALL WORKS TO COMPLY WITH CURRENT REGULATIONS, BRITISH STANDARDS ETC.
- PLEASE NOTE THAT BEFORE BUILDING WORK COMMENCES IT IS RESPONSIBILITY OF THE BUILDER OR OWNER TO SERVE PARTY WALL NOTICES TO ALL NEIGHBOURS.
- INITIAL DRAWINGS SUBMITTED TO BUILDING CONTROL ARE SUBJECT TO ADDITIONAL INFORMATION REQUIRED BY BUILDING CONTROL AHSIC, WHICH COULD HAVE SIGNIFICANT COST OR ADDITIONAL WORKS TO BE DONE ON SITE.
- ALL WORKS COMMENCED ON SITE PRIOR TO OBTAINING FULL PLANNING AND/OR BUILDING CONTROL APPROVAL WILL BE CARRIED OUT AT YOUR OWN RISK.

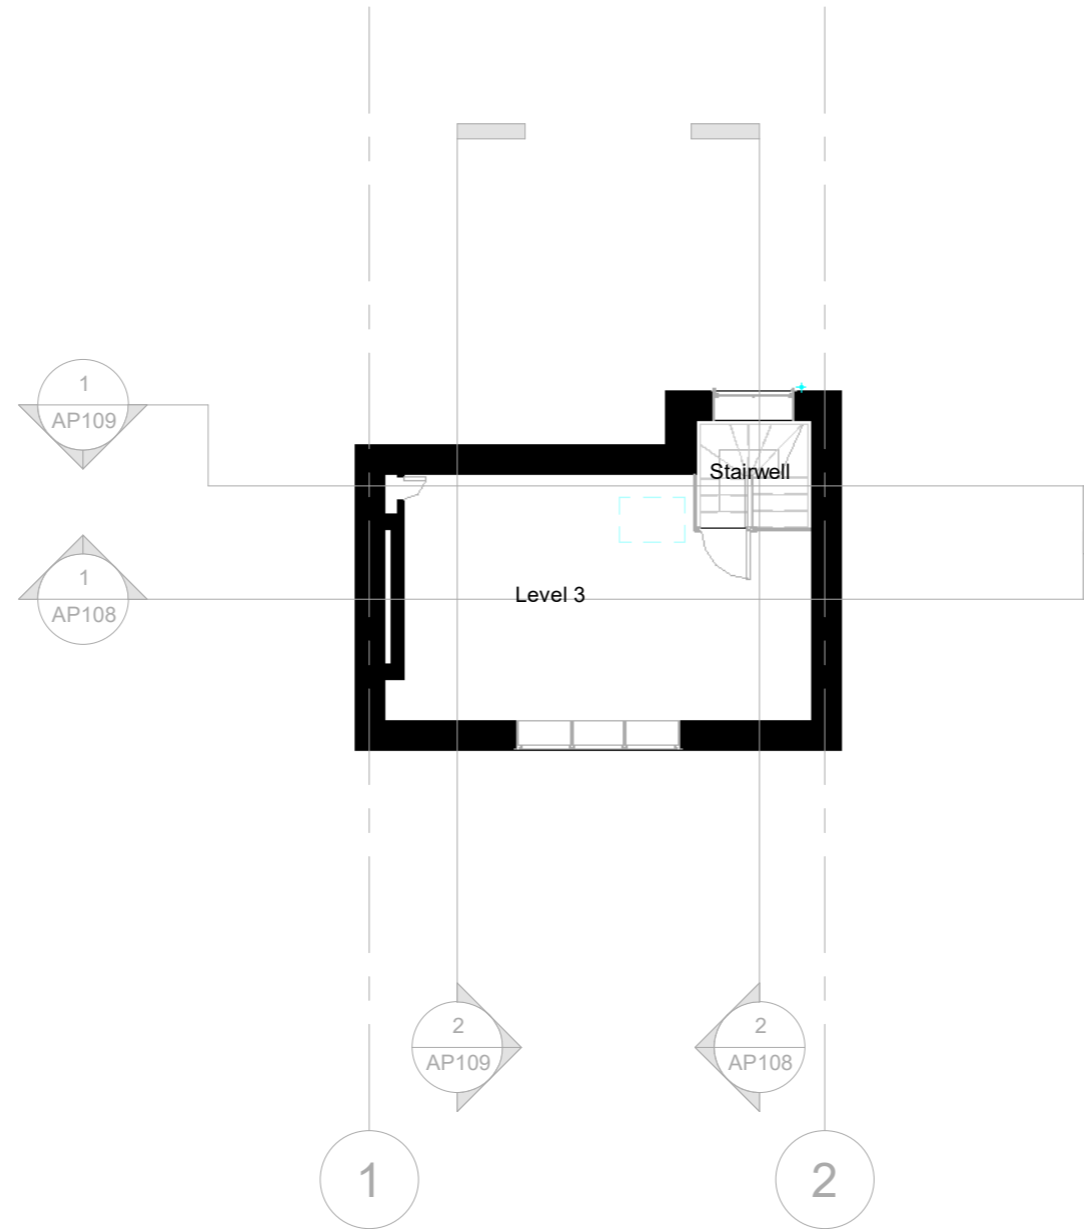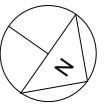

1 04. Level 3
1 : 100



Drawing Number:
AP106

Issued for
Pre Application
Planning Application Approval
Building Control Approval
Tenders
Construction


Client
**Boyan Properties.
41 Whitfield Street, W1T 2AJ,
London.**

Title
Existing Plan

Existing


Project number 250110-AP1
Date Jan 2025
Drawn by RB
Checked by MB
Scale @ A3 1 : 100

No.	Description	Date

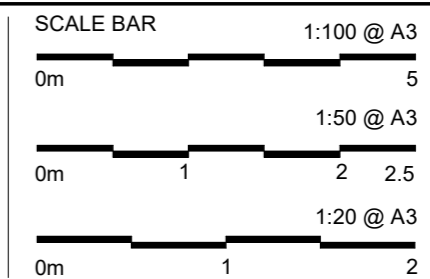

NOTES:

- MEGAPLAN LIMITED RETAIN COPYRIGHT OF DESIGN, SCHEME & OWNERSHIP OF DRAWINGS.
- DRAWINGS SHOULD BE READ IN CONJUNCTION WITH STRUCTURAL ENGINEER'S DRAWINGS.
- ANY OMISSION TO BE REPORTED TO AND CLARIFIED WITH CLIENT PRIOR TO COMMENCEMENT.
- VERIFY DIMENSIONS, LEVELS AND EXISTING STRUCTURE, ETC ON SITE PRIOR TO COMMENCEMENT.
- ALL WORKS TO COMPLY WITH CURRENT REGULATIONS, BRITISH STANDARDS ETC.
- PLEASE NOTE THAT BEFORE BUILDING WORK COMMENCES IT IS RESPONSIBILITY OF THE BUILDER OR OWNER TO SERVE PARTY WALL NOTICES TO ALL NEIGHBOURS.
- INITIAL DRAWINGS SUBMITTED TO BUILDING CONTROL ARE SUBJECT TO ADDITIONAL INFORMATION REQUIRED BY BUILDING CONTROL AHSIC, WHICH COULD HAVE SIGNIFICANT COST OR ADDITIONAL WORKS TO BE DONE ON SITE.
- ALL WORKS COMMENCED ON SITE PRIOR TO OBTAINING FULL PLANNING AND/OR BUILDING CONTROL APPROVAL WILL BE CARRIED OUT AT YOUR OWN RISK.

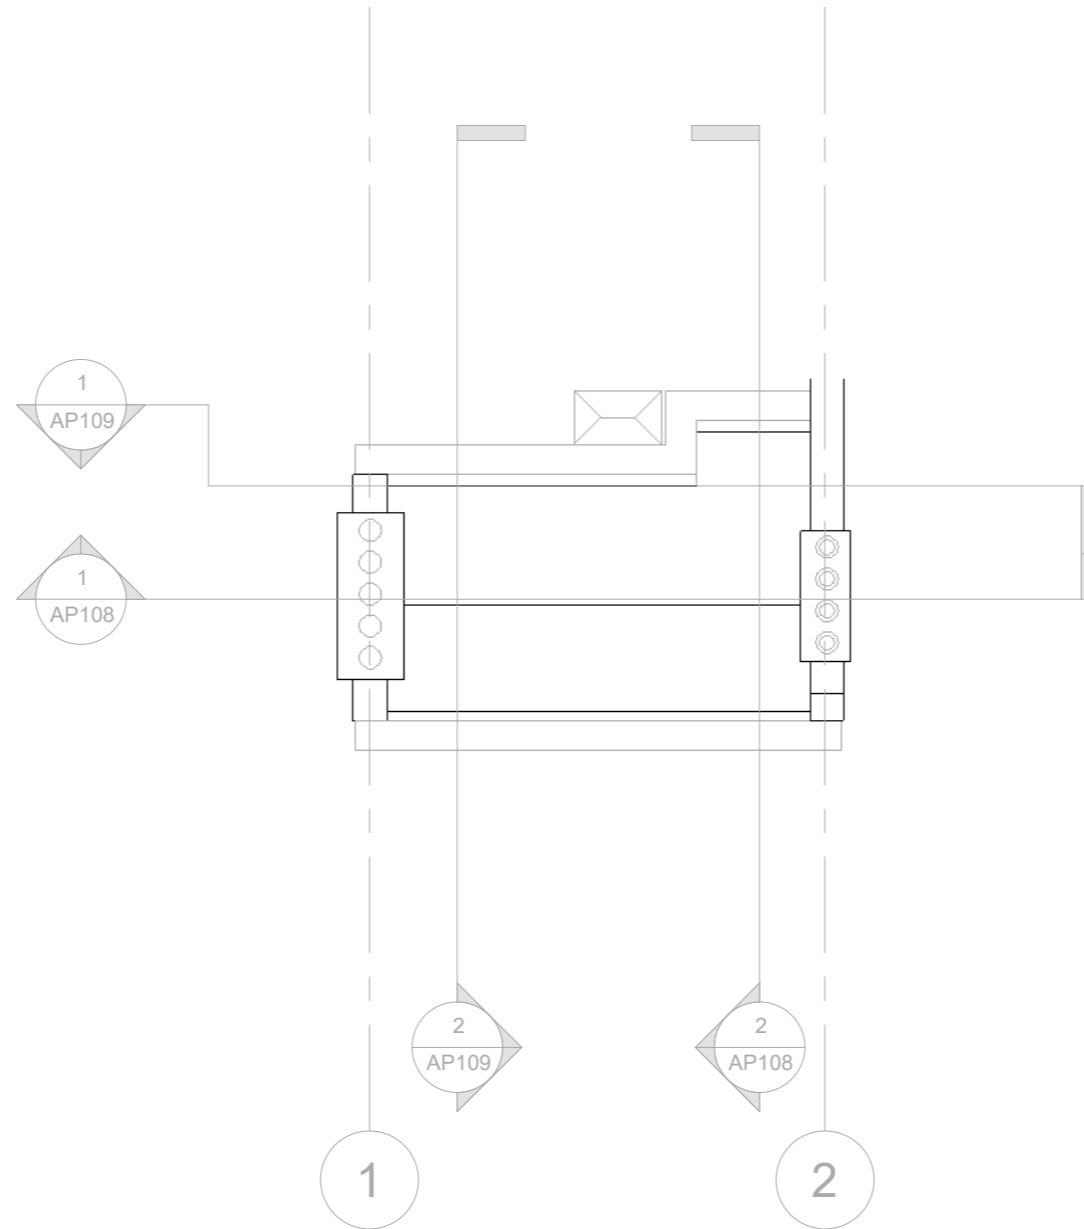

1 06. Roof
1 : 100



Drawing Number:
AP107

Issued for
Pre Application
Planning Application Approval
Building Control Approval
Tenders
Construction


Client
**Boyan Properties.
41 Whitfield Street, W1T 2AJ,
London.**

Title
Existing Plan

Existing


Project number 250110-AP1
Date Jan 2025
Drawn by RB
Checked by MB
Scale @ A3 1 : 100

No.	Description	Date

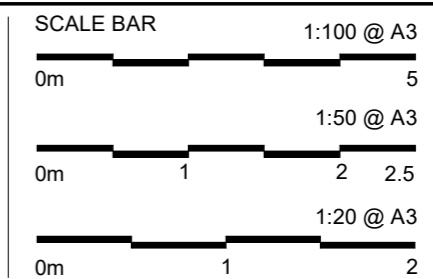


NOTES:

- MEGAPLAN LIMITED RETAIN COPYRIGHT OF DESIGN, SCHEME & OWNERSHIP OF DRAWINGS.
- DRAWINGS SHOULD BE READ IN CONJUNCTION WITH STRUCTURAL ENGINEER'S DRAWINGS.
- ANY OMISSION TO BE REPORTED TO AND CLARIFIED WITH CLIENT PRIOR TO COMMENCEMENT.
- VERIFY DIMENSIONS, LEVELS AND EXISTING STRUCTURE, ETC ON SITE PRIOR TO COMMENCEMENT.
- ALL WORKS TO COMPLY WITH CURRENT REGULATIONS, BRITISH STANDARDS ETC.
- PLEASE NOTE THAT BEFORE BUILDING WORK COMMENCES IT IS RESPONSIBILITY OF THE BUILDER OR OWNER TO SERVE PARTY WALL NOTICES TO ALL NEIGHBOURS.
- INITIAL DRAWINGS SUBMITTED TO BUILDING CONTROL ARE SUBJECT TO ADDITIONAL INFORMATION REQUIRED BY BUILDING CONTROL AHSIC, WHICH COULD HAVE SIGNIFICANT COST OR ADDITIONAL WORKS TO BE DONE ON SITE.
- ALL WORKS COMMENCED ON SITE PRIOR TO OBTAINING FULL PLANNING AND/OR BUILDING CONTROL APPROVAL WILL BE CARRIED OUT AT YOUR OWN RISK.

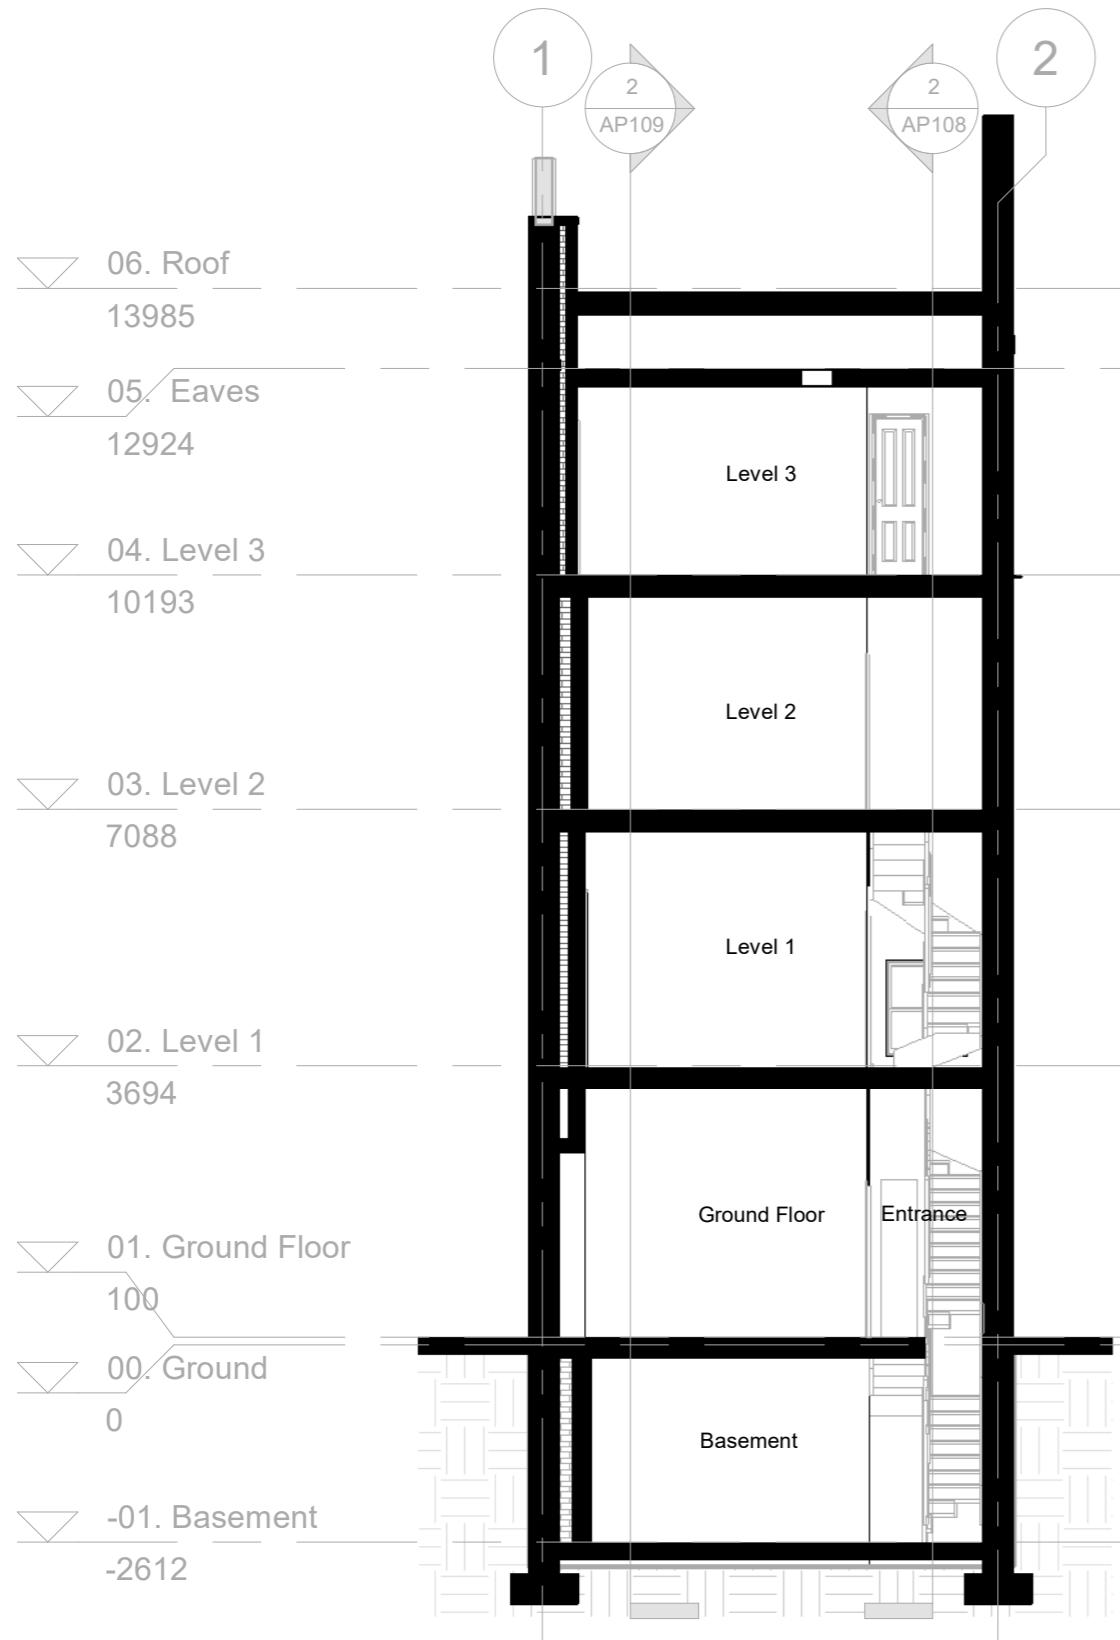

1 Longitudinal AA
1 : 100

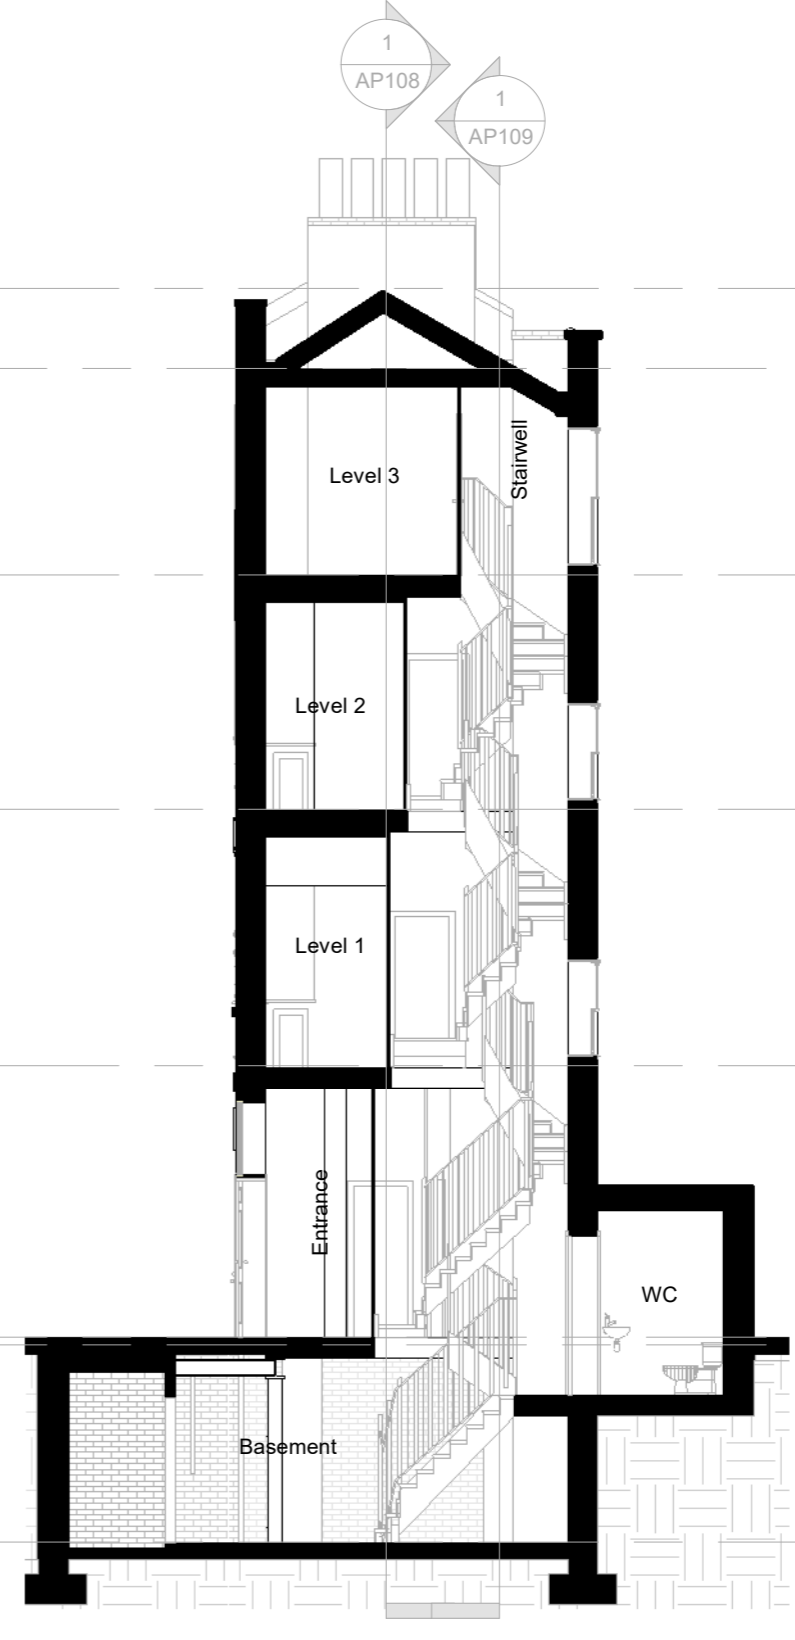

2 Cross AA
1 : 100



Drawing Number:
AP108

Issued for
Pre Application
Planning Application Approval
Building Control Approval
Tenders
Construction


Client
**Boyan Properties.
41 Whitfield Street, W1T 2AJ,
London.**

Title
Existing Sections

Existing

Project number 250110-AP1
Date Jan 2025
Drawn by RB
Checked by MB
Scale @ A3 1 : 100

No.	Description	Date

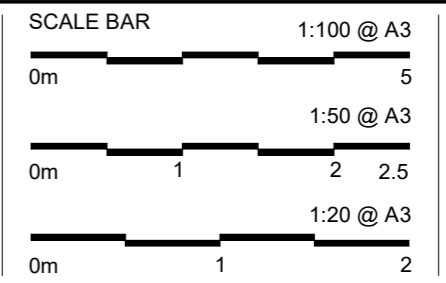

NOTES:

- MEGAPLAN LIMITED RETAIN COPYRIGHT OF DESIGN, SCHEME & OWNERSHIP OF DRAWINGS.
- DRAWINGS SHOULD BE READ IN CONJUNCTION WITH STRUCTURAL ENGINEER'S DRAWINGS.
- ANY OMISSION TO BE REPORTED TO AND CLARIFIED WITH CLIENT PRIOR TO COMMENCEMENT.
- VERIFY DIMENSIONS, LEVELS AND EXISTING STRUCTURE, ETC ON SITE PRIOR TO COMMENCEMENT.
- ALL WORKS TO COMPLY WITH CURRENT REGULATIONS, BRITISH STANDARDS ETC.
- PLEASE NOTE THAT BEFORE BUILDING WORK COMMENCES IT IS RESPONSIBILITY OF THE BUILDER OR OWNER TO SERVE PARTY WALL NOTICES TO ALL NEIGHBOURS.
- INITIAL DRAWINGS SUBMITTED TO BUILDING CONTROL ARE SUBJECT TO ADDITIONAL INFORMATION REQUIRED BY BUILDING CONTROL AHSIC, WHICH COULD HAVE SIGNIFICANT COST OR ADDITIONAL WORKS TO BE DONE ON SITE.
- ALL WORKS COMMENCED ON SITE PRIOR TO OBTAINING FULL PLANNING AND/OR BUILDING CONTROL APPROVAL WILL BE CARRIED OUT AT YOUR OWN RISK.



- ▽ 06. Roof
13985
- ▽ 05. Eaves
12924
- ▽ 04. Level 3
10193
- ▽ 03. Level 2
7088
- ▽ 02. Level 1
3694
- ▽ 01. Ground Floor
100
- ▽ 00. Ground
0
- ▽ -01. Basement
-2612

1 Longitudinal BB.
1 : 100



2 Cross BB.
1 : 100



Drawing Number:
AP109

Issued for
Pre Application
Planning Application Approval
Building Control Approval
Tenders
Construction


Client
**Boyan Properties.
41 Whitfield Street, W1T 2AJ,
London.**

Title
Existing Sections

Existing

Project number 250110-AP1
Date Jan 2025
Drawn by RB
Checked by MB
Scale @ A3 1 : 100

No.	Description	Date

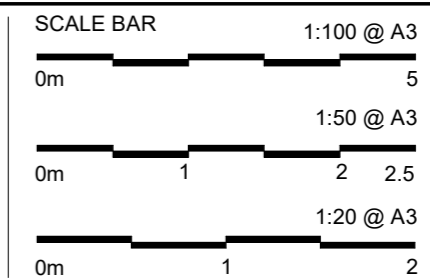

NOTES:

- MEGAPLAN LIMITED RETAIN COPYRIGHT OF DESIGN, SCHEME & OWNERSHIP OF DRAWINGS.
- DRAWINGS SHOULD BE READ IN CONJUNCTION WITH STRUCTURAL ENGINEER'S DRAWINGS.
- ANY OMISSION TO BE REPORTED TO AND CLARIFIED WITH CLIENT PRIOR TO COMMENCEMENT.
- VERIFY DIMENSIONS, LEVELS AND EXISTING STRUCTURE, ETC ON SITE PRIOR TO COMMENCEMENT.
- ALL WORKS TO COMPLY WITH CURRENT REGULATIONS, BRITISH STANDARDS ETC.
- PLEASE NOTE THAT BEFORE BUILDING WORK COMMENCES IT IS RESPONSIBILITY OF THE BUILDER OR OWNER TO SERVE PARTY WALL NOTICES TO ALL NEIGHBOURS.
- INITIAL DRAWINGS SUBMITTED TO BUILDING CONTROL ARE SUBJECT TO ADDITIONAL INFORMATION REQUIRED BY BUILDING CONTROL AHSIC, WHICH COULD HAVE SIGNIFICANT COST OR ADDITIONAL WORKS TO BE DONE ON SITE.
- ALL WORKS COMMENCED ON SITE PRIOR TO OBTAINING FULL PLANNING AND/OR BUILDING CONTROL APPROVAL WILL BE CARRIED OUT AT YOUR OWN RISK.