


1 -03. Location Map
1 : 1250

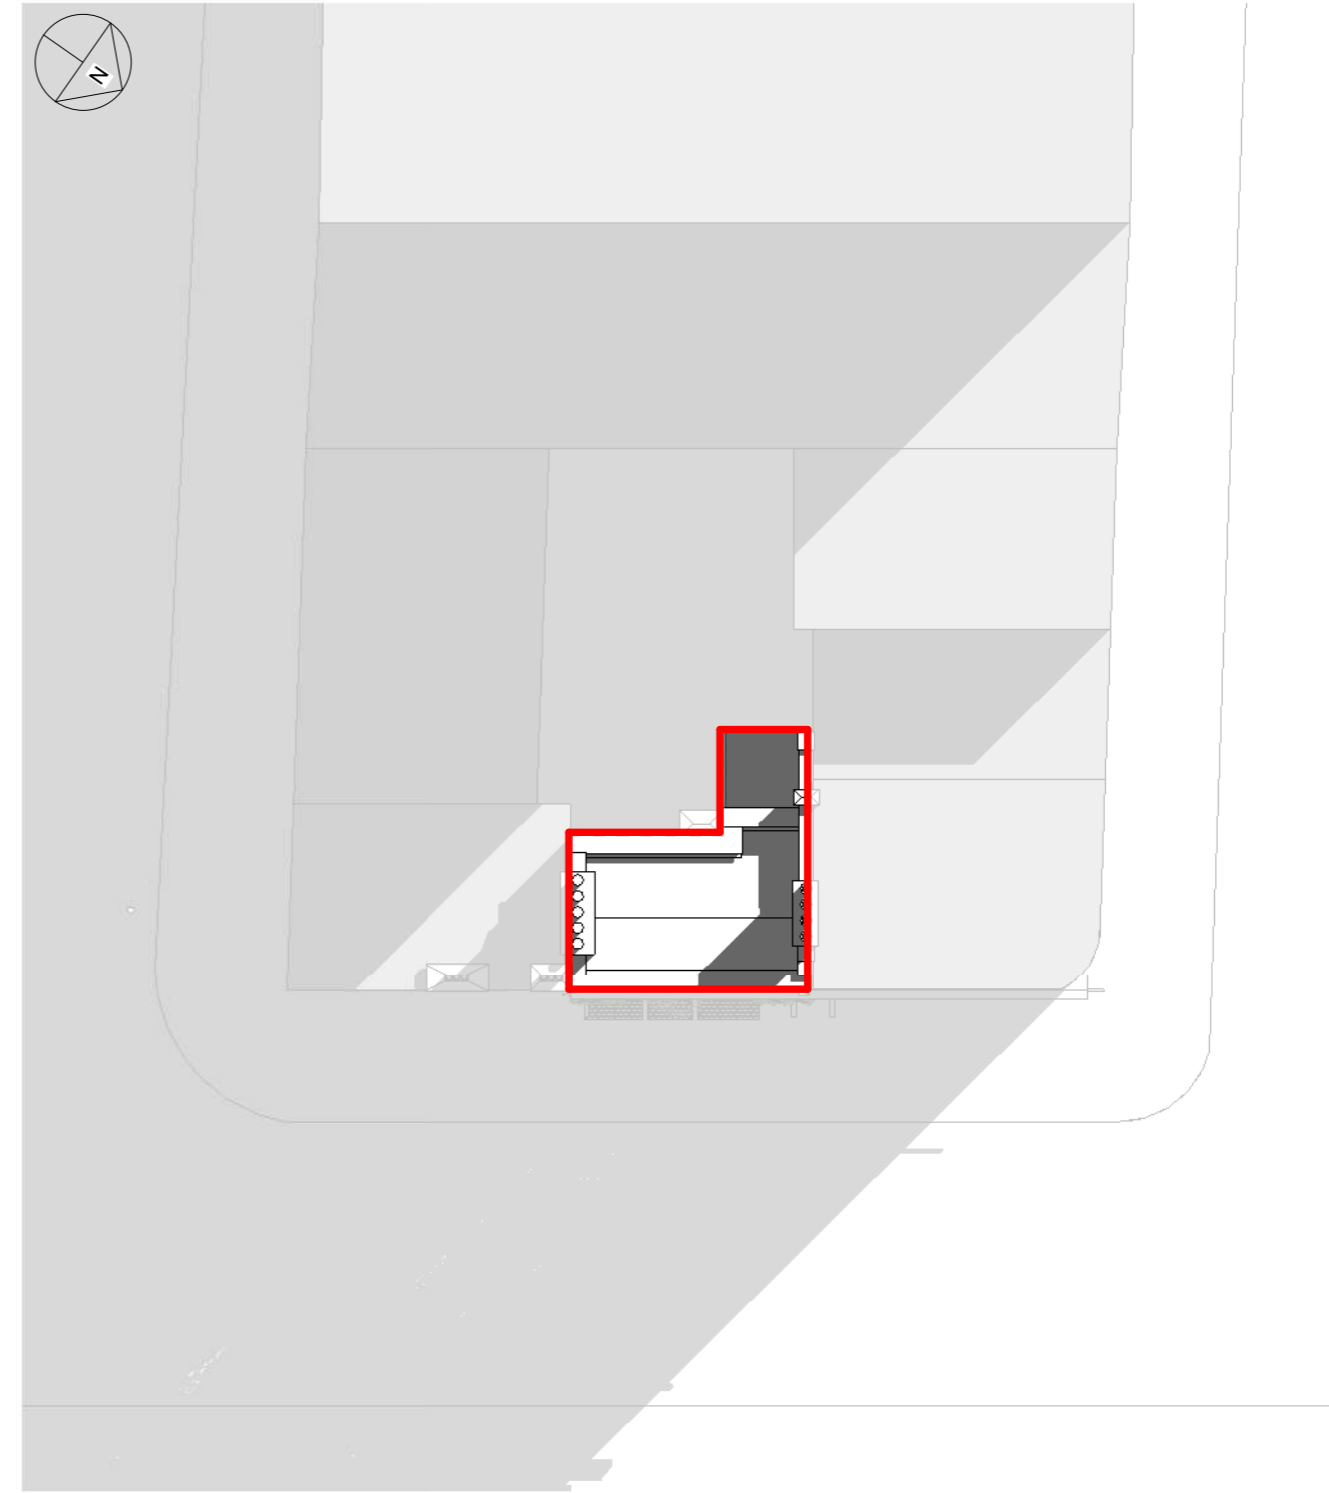

2 Site
1 : 200



Drawing Number:
BP100

Issued for
Pre Application
Planning Application Approval
Building Control Approval
Tenders
Construction


Client
**Boyan Properties.
41 Whitfield Street, W1T 2AJ,
London.**

Title
Location & Site

Proposed

Project number 250110-BP1
Date Jan 2025
Drawn by RB
Checked by MB
Scale @ A3 As indicated

No.	Description	Date

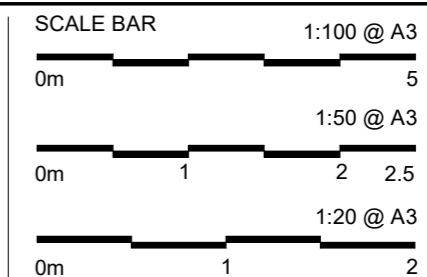

NOTES:

- MEGAPLAN LIMITED RETAIN COPYRIGHT OF DESIGN, SCHEME & OWNERSHIP OF DRAWINGS.
- DRAWINGS SHOULD BE READ IN CONJUNCTION WITH STRUCTURAL ENGINEER'S DRAWINGS.
- ANY OMISSION TO BE REPORTED TO AND CLARIFIED WITH CLIENT PRIOR TO COMMENCEMENT.
- VERIFY DIMENSIONS, LEVELS AND EXISTING STRUCTURE, ETC ON SITE PRIOR TO COMMENCEMENT.
- ALL WORKS TO COMPLY WITH CURRENT REGULATIONS, BRITISH STANDARDS ETC.
- PLEASE NOTE THAT BEFORE BUILDING WORK COMMENCES IT IS RESPONSIBILITY OF THE BUILDER OR OWNER TO SERVE PARTY WALL NOTICES TO ALL NEIGHBOURS.
- INITIAL DRAWINGS SUBMITTED TO BUILDING CONTROL ARE SUBJECT TO ADDITIONAL INFORMATION REQUIRED BY BUILDING CONTROL AND/C WHICH COULD HAVE SIGNIFICANT COST OR ADDITIONAL WORKS TO BE DONE ON SITE.
- ALL WORKS COMMENCED ON SITE PRIOR TO OBTAINING FULL PLANNING AND/OR BUILDING CONTROL APPROVAL WILL BE CARRIED OUT AT YOUR OWN RISK.



1 Front
1 : 100



Drawing Number:
BP101

Issued for
Pre Application
Planning Application Approval
Building Control Approval
Tenders
Construction


Client
**Boyan Properties.
41 Whitfield Street, W1T 2AJ,
London.**

Title
Proposed Elevations

Proposed



Project number 250110-BP1
Date Jan 2025
Drawn by RB
Checked by MB
Scale @ A3 1 : 100

No.	Description	Date

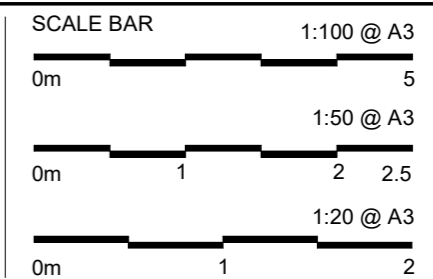

NOTES:

- MEGAPLAN LIMITED RETAIN COPYRIGHT OF DESIGN, SCHEME & OWNERSHIP OF DRAWINGS.
- DRAWINGS SHOULD BE READ IN CONJUNCTION WITH STRUCTURAL ENGINEER'S DRAWINGS.
- ANY OMISSION TO BE REPORTED TO AND CLARIFIED WITH CLIENT PRIOR TO COMMENCEMENT.
- VERIFY DIMENSIONS, LEVELS AND EXISTING STRUCTURE, ETC ON SITE PRIOR TO COMMENCEMENT.
- ALL WORKS TO COMPLY WITH CURRENT REGULATIONS, BRITISH STANDARDS ETC.
- PLEASE NOTE THAT BEFORE BUILDING WORK COMMENCES IT IS RESPONSIBILITY OF THE BUILDER OR OWNER TO SERVE PARTY WALL NOTICES TO ALL NEIGHBOURS.
- INITIAL DRAWINGS SUBMITTED TO BUILDING CONTROL ARE SUBJECT TO ADDITIONAL INFORMATION REQUIRED BY BUILDING CONTROL A-N-B-C, WHICH COULD HAVE SIGNIFICANT COST OR ADDITIONAL WORKS TO BE DONE ON SITE.
- ALL WORKS COMMENCED ON SITE PRIOR TO OBTAINING FULL PLANNING AND/OR BUILDING CONTROL APPROVAL WILL BE CARRIED OUT AT YOUR OWN RISK.

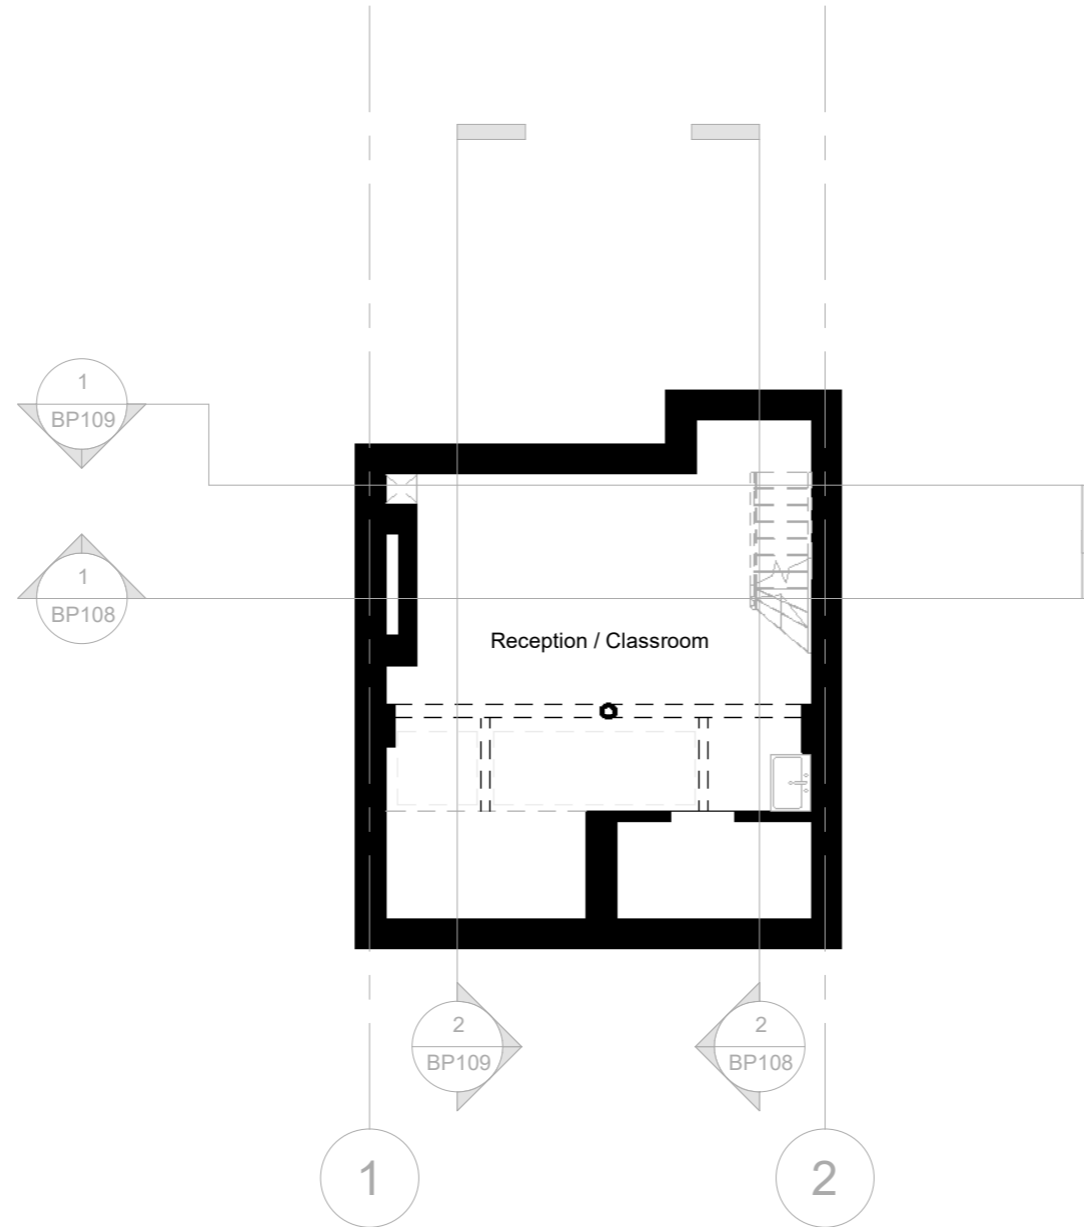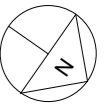

1 -01. Basement
1 : 100



Drawing Number:
BP102

Issued for
Pre Application
Planning Application Approval
Building Control Approval
Tenders
Construction


Client
**Boyan Properties.
41 Whitfield Street, W1T 2AJ,
London.**

Title
Proposed Plan

Proposed



Project number 250110-BP1
Date Jan 2025
Drawn by RB
Checked by MB
Scale @ A3 1 : 100

No.	Description	Date

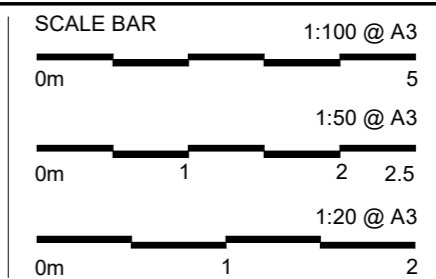

NOTES:

- MEGAPLAN LIMITED RETAIN COPYRIGHT OF DESIGN, SCHEME & OWNERSHIP OF DRAWINGS.
- DRAWINGS SHOULD BE READ IN CONJUNCTION WITH STRUCTURAL ENGINEER'S DRAWINGS.
- ANY OMISSION TO BE REPORTED TO AND CLARIFIED WITH CLIENT PRIOR TO COMMENCEMENT.
- VERIFY DIMENSIONS, LEVELS AND EXISTING STRUCTURE, ETC ON SITE PRIOR TO COMMENCEMENT.
- ALL WORKS TO COMPLY WITH CURRENT REGULATIONS, BRITISH STANDARDS ETC.
- PLEASE NOTE THAT BEFORE BUILDING WORK COMMENCES IT IS RESPONSIBILITY OF THE BUILDER OR OWNER TO SERVE PARTY WALL NOTICES TO ALL NEIGHBOURS.
- INITIAL DRAWINGS SUBMITTED TO BUILDING CONTROL ARE SUBJECT TO ADDITIONAL INFORMATION REQUIRED BY BUILDING CONTROL AHSIC, WHICH COULD HAVE SIGNIFICANT COST OR ADDITIONAL WORKS TO BE DONE ON SITE.
- ALL WORKS COMMENCED ON SITE PRIOR TO OBTAINING FULL PLANNING AND/OR BUILDING CONTROL APPROVAL WILL BE CARRIED OUT AT YOUR OWN RISK.

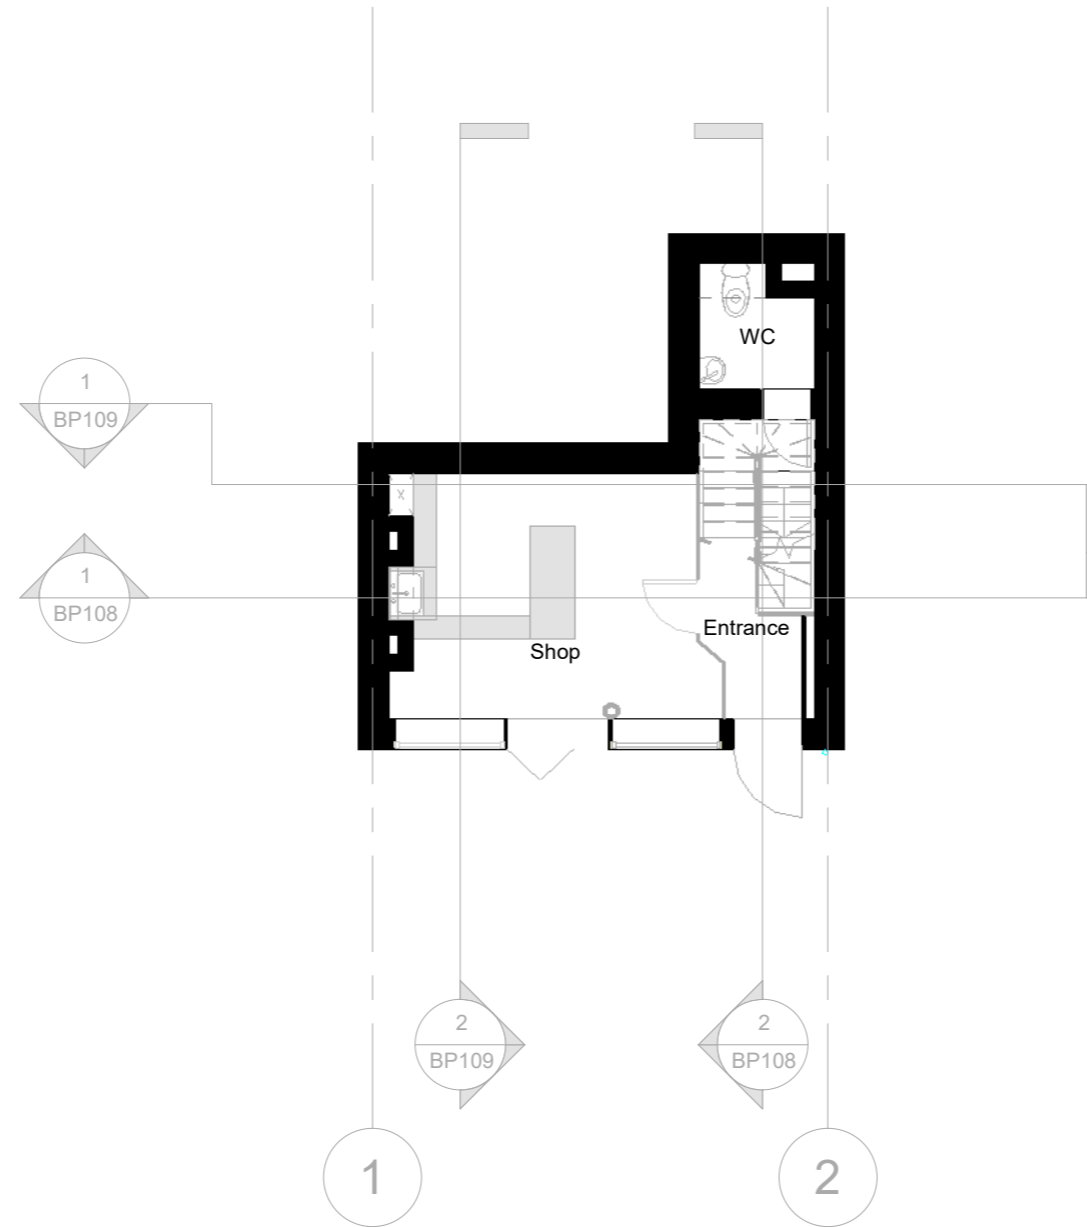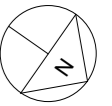

1 01. Ground Floor
1 : 100



Drawing Number:
BP103

Issued for
Pre Application
Planning Application Approval
Building Control Approval
Tenders
Construction


Client
**Boyan Properties.
41 Whitfield Street, W1T 2AJ,
London.**

Title
Proposed Plan

Proposed



Project number 250110-BP1
Date Jan 2025
Drawn by RB
Checked by MB
Scale @ A3 1 : 100

No.	Description	Date

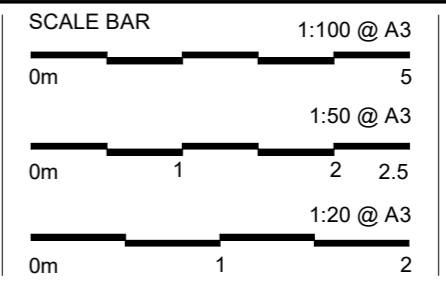

NOTES:

- MEGAPLAN LIMITED RETAIN COPYRIGHT OF DESIGN, SCHEME & OWNERSHIP OF DRAWINGS.
- DRAWINGS SHOULD BE READ IN CONJUNCTION WITH STRUCTURAL ENGINEER'S DRAWINGS.
- ANY OMISSION TO BE REPORTED TO AND CLARIFIED WITH CLIENT PRIOR TO COMMENCEMENT.
- VERIFY DIMENSIONS, LEVELS AND EXISTING STRUCTURE, ETC ON SITE PRIOR TO COMMENCEMENT.
- ALL WORKS TO COMPLY WITH CURRENT REGULATIONS, BRITISH STANDARDS ETC.
- PLEASE NOTE THAT BEFORE BUILDING WORK COMMENCES IT IS RESPONSIBILITY OF THE BUILDER OR OWNER TO SERVE PARTY WALL NOTICES TO ALL NEIGHBOURS.
- INITIAL DRAWINGS SUBMITTED TO BUILDING CONTROL ARE SUBJECT TO ADDITIONAL INFORMATION REQUIRED BY BUILDING CONTROL AHSIC, WHICH COULD HAVE SIGNIFICANT COST OR ADDITIONAL WORKS TO BE DONE ON SITE.
- ALL WORKS COMMENCED ON SITE PRIOR TO OBTAINING FULL PLANNING AND/OR BUILDING CONTROL APPROVAL WILL BE CARRIED OUT AT YOUR OWN RISK.

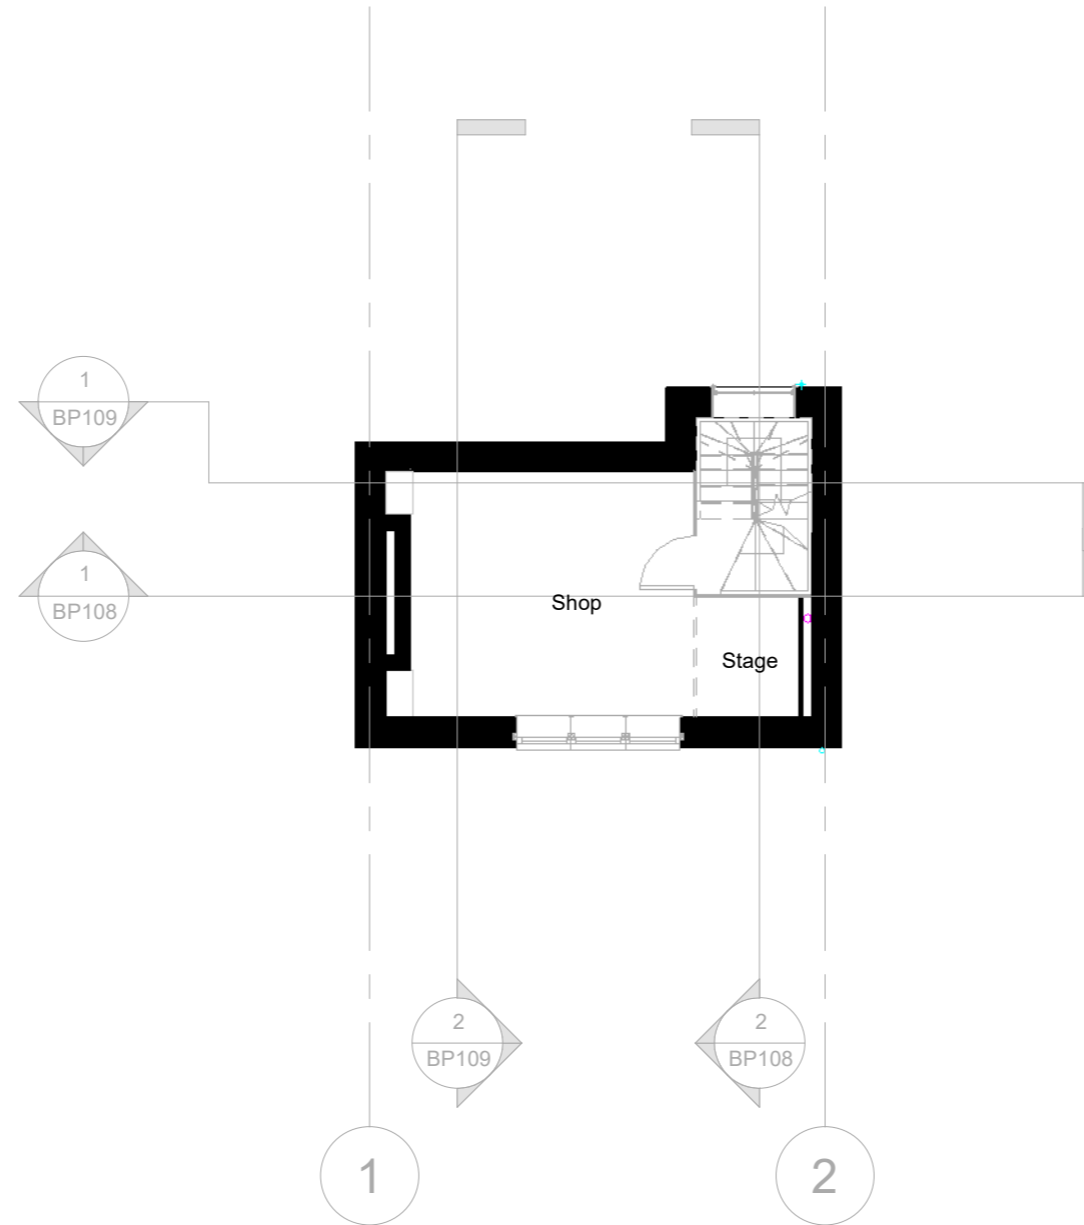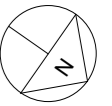

1 02. Level 1
1 : 100



Drawing Number:
BP104

Issued for
Pre Application
Planning Application Approval
Building Control Approval
Tenders
Construction

Client
**Boyan Properties.
41 Whitfield Street, W1T 2AJ,
London.**

Title
Proposed Plan

Proposed



Project number 250110-BP1
Date Jan 2025
Drawn by RB
Checked by MB
Scale @ A3 1 : 100

No.	Description	Date



NOTES:

- MEGAPLAN LIMITED RETAIN COPYRIGHT OF DESIGN, SCHEME & OWNERSHIP OF DRAWINGS.
- DRAWINGS SHOULD BE READ IN CONJUNCTION WITH STRUCTURAL ENGINEER'S DRAWINGS.
- ANY OMISSION TO BE REPORTED TO AND CLARIFIED WITH CLIENT PRIOR TO COMMENCEMENT.
- VERIFY DIMENSIONS, LEVELS AND EXISTING STRUCTURE, ETC ON SITE PRIOR TO COMMENCEMENT.
- ALL WORKS TO COMPLY WITH CURRENT REGULATIONS, BRITISH STANDARDS ETC.
- PLEASE NOTE THAT BEFORE BUILDING WORK COMMENCES IT IS RESPONSIBILITY OF THE BUILDER OR OWNER TO SERVE PARTY WALL NOTICES TO ALL NEIGHBOURS.
- INITIAL DRAWINGS SUBMITTED TO BUILDING CONTROL ARE SUBJECT TO ADDITIONAL INFORMATION REQUIRED BY BUILDING CONTROL AHSIC, WHICH COULD HAVE SIGNIFICANT COST OR ADDITIONAL WORKS TO BE DONE ON SITE.
- ALL WORKS COMMENCED ON SITE PRIOR TO OBTAINING FULL PLANNING AND/OR BUILDING CONTROL APPROVAL WILL BE CARRIED OUT AT YOUR OWN RISK.

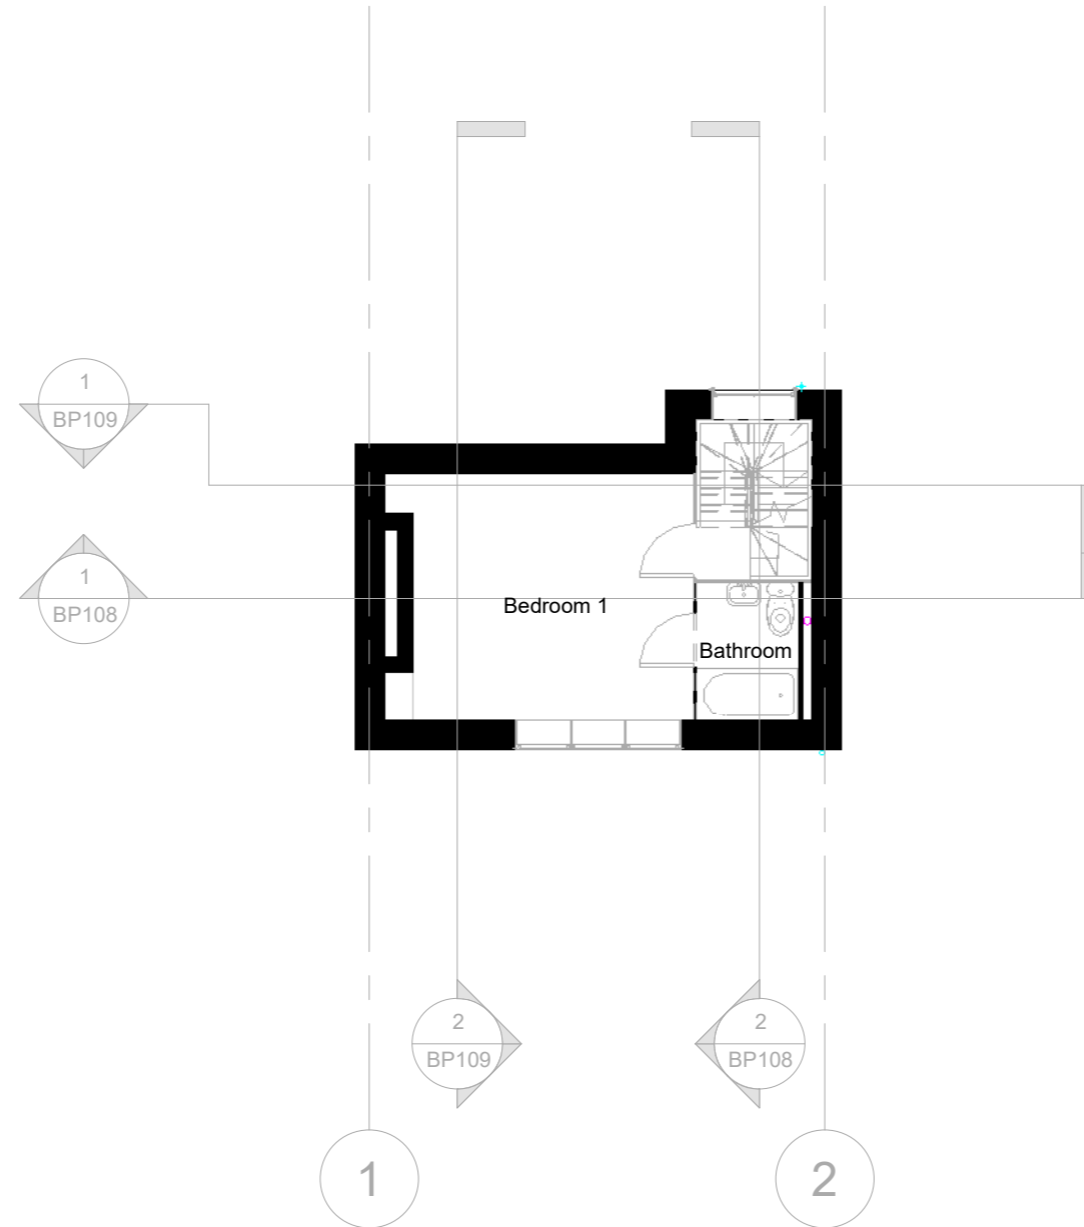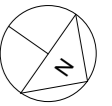

1 03. Level 2
1 : 100



Drawing Number:
BP105

Issued for
Pre Application
Planning Application Approval
Building Control Approval
Tenders
Construction

Client
**Boyan Properties.
41 Whitfield Street, W1T 2AJ,
London.**

Title
Proposed Plan

Proposed



Project number 250110-BP1
Date Jan 2025
Drawn by RB
Checked by MB
Scale @ A3 1 : 100

No.	Description	Date



NOTES:

- MEGAPLAN LIMITED RETAIN COPYRIGHT OF DESIGN, SCHEME & OWNERSHIP OF DRAWINGS.
- DRAWINGS SHOULD BE READ IN CONJUNCTION WITH STRUCTURAL ENGINEER'S DRAWINGS.
- ANY OMISSION TO BE REPORTED TO AND CLARIFIED WITH CLIENT PRIOR TO COMMENCEMENT.
- VERIFY DIMENSIONS, LEVELS AND EXISTING STRUCTURE, ETC ON SITE PRIOR TO COMMENCEMENT.
- ALL WORKS TO COMPLY WITH CURRENT REGULATIONS, BRITISH STANDARDS ETC.
- PLEASE NOTE THAT BEFORE BUILDING WORK COMMENCES IT IS RESPONSIBILITY OF THE BUILDER OR OWNER TO SERVE PARTY WALL NOTICES TO ALL NEIGHBOURS.
- INITIAL DRAWINGS SUBMITTED TO BUILDING CONTROL ARE SUBJECT TO ADDITIONAL INFORMATION REQUIRED BY BUILDING CONTROL AHSIC, WHICH COULD HAVE SIGNIFICANT COST OR ADDITIONAL WORKS TO BE DONE ON SITE.
- ALL WORKS COMMENCED ON SITE PRIOR TO OBTAINING FULL PLANNING AND/OR BUILDING CONTROL APPROVAL WILL BE CARRIED OUT AT YOUR OWN RISK.

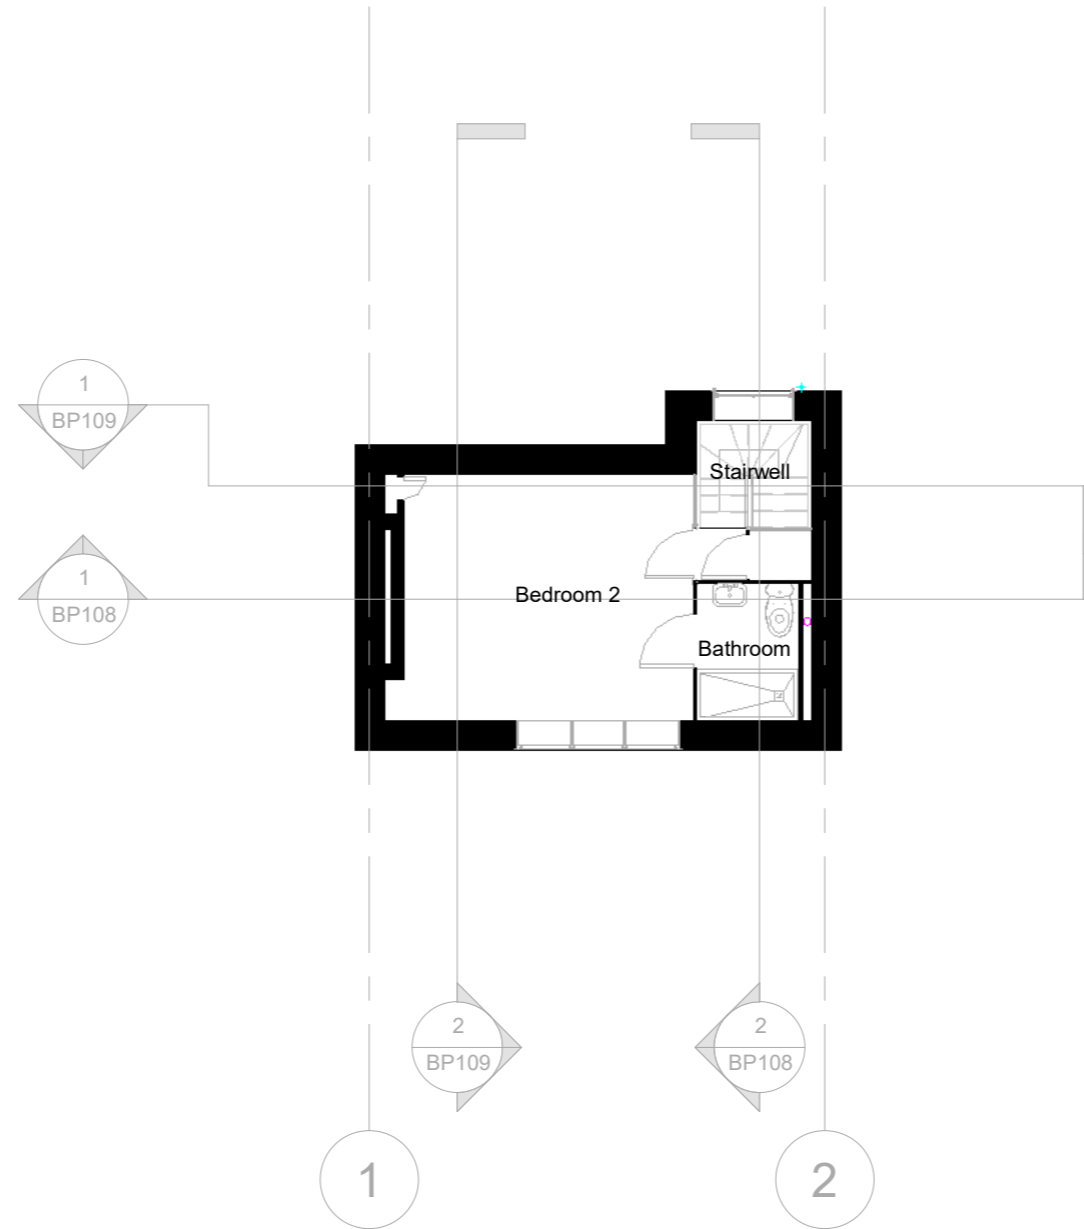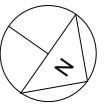

1 04. Level 3
1 : 100



Drawing Number:
BP106

Issued for
Pre Application
Planning Application Approval
Building Control Approval
Tenders
Construction

Client
**Boyan Properties.
41 Whitfield Street, W1T 2AJ,
London.**

Title
Proposed Plan

Proposed


Project number 250110-BP1
Date Jan 2025
Drawn by RB
Checked by MB
Scale @ A3 1 : 100

No.	Description	Date



NOTES:

- MEGAPLAN LIMITED RETAIN COPYRIGHT OF DESIGN, SCHEME & OWNERSHIP OF DRAWINGS.
- DRAWINGS SHOULD BE READ IN CONJUNCTION WITH STRUCTURAL ENGINEER'S DRAWINGS.
- ANY OMISSION TO BE REPORTED TO AND CLARIFIED WITH CLIENT PRIOR TO COMMENCEMENT.
- VERIFY DIMENSIONS, LEVELS AND EXISTING STRUCTURE, ETC ON SITE PRIOR TO COMMENCEMENT.
- ALL WORKS TO COMPLY WITH CURRENT REGULATIONS, BRITISH STANDARDS ETC.
- PLEASE NOTE THAT BEFORE BUILDING WORK COMMENCES IT IS RESPONSIBILITY OF THE BUILDER OR OWNER TO SERVE PARTY WALL NOTICES TO ALL NEIGHBOURS.
- INITIAL DRAWINGS SUBMITTED TO BUILDING CONTROL ARE SUBJECT TO ADDITIONAL INFORMATION REQUIRED BY BUILDING CONTROL AHSIC, WHICH COULD HAVE SIGNIFICANT COST OR ADDITIONAL WORKS TO BE DONE ON SITE.
- ALL WORKS COMMENCED ON SITE PRIOR TO OBTAINING FULL PLANNING AND/OR BUILDING CONTROL APPROVAL WILL BE CARRIED OUT AT YOUR OWN RISK.

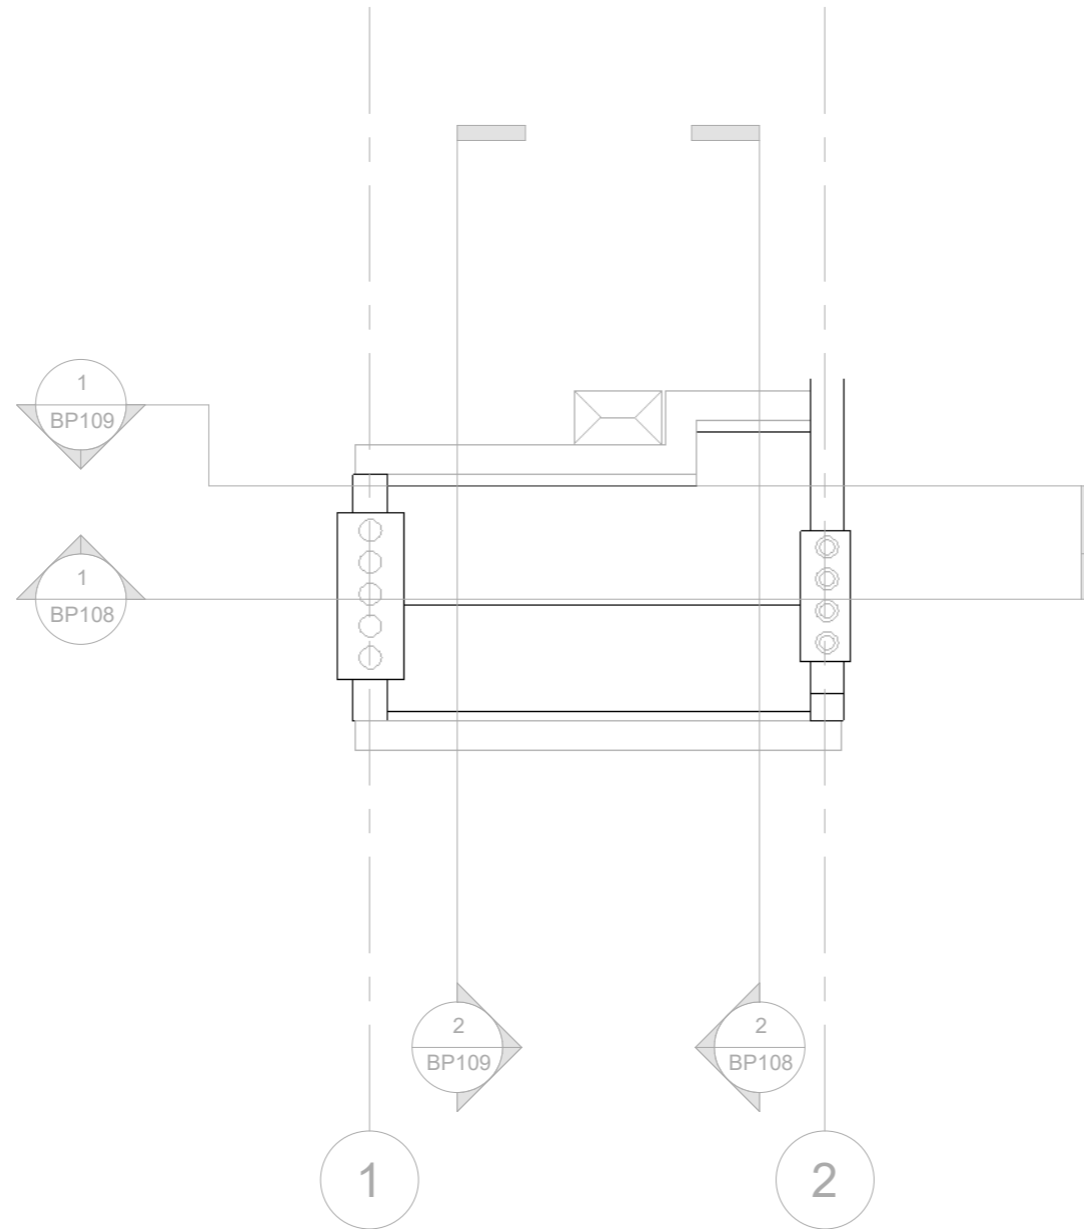

1 06. Roof
1 : 100



Drawing Number:
BP107

Issued for
Pre Application
Planning Application Approval
Building Control Approval
Tenders
Construction


Client
**Boyan Properties.
41 Whitfield Street, W1T 2AJ,
London.**

Title
Proposed Plan

Proposed


Project number 250110-BP1
Date Jan 2025
Drawn by RB
Checked by MB
Scale @ A3 1 : 100

No.	Description	Date

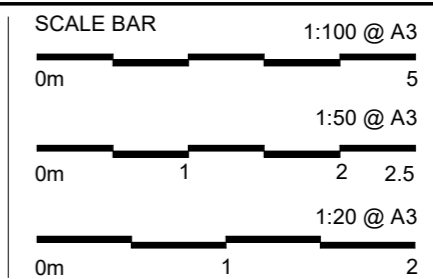


NOTES:

- MEGAPLAN LIMITED RETAIN COPYRIGHT OF DESIGN, SCHEME & OWNERSHIP OF DRAWINGS.
- DRAWINGS SHOULD BE READ IN CONJUNCTION WITH STRUCTURAL ENGINEER'S DRAWINGS.
- ANY OMISSION TO BE REPORTED TO AND CLARIFIED WITH CLIENT PRIOR TO COMMENCEMENT.
- VERIFY DIMENSIONS, LEVELS AND EXISTING STRUCTURE, ETC ON SITE PRIOR TO COMMENCEMENT.
- ALL WORKS TO COMPLY WITH CURRENT REGULATIONS, BRITISH STANDARDS ETC.
- PLEASE NOTE THAT BEFORE BUILDING WORK COMMENCES IT IS RESPONSIBILITY OF THE BUILDER OR OWNER TO SERVE PARTY WALL NOTICES TO ALL NEIGHBOURS.
- INITIAL DRAWINGS SUBMITTED TO BUILDING CONTROL ARE SUBJECT TO ADDITIONAL INFORMATION REQUIRED BY BUILDING CONTROL AHSIC, WHICH COULD HAVE SIGNIFICANT COST OR ADDITIONAL WORKS TO BE DONE ON SITE.
- ALL WORKS COMMENCED ON SITE PRIOR TO OBTAINING FULL PLANNING AND/OR BUILDING CONTROL APPROVAL WILL BE CARRIED OUT AT YOUR OWN RISK.

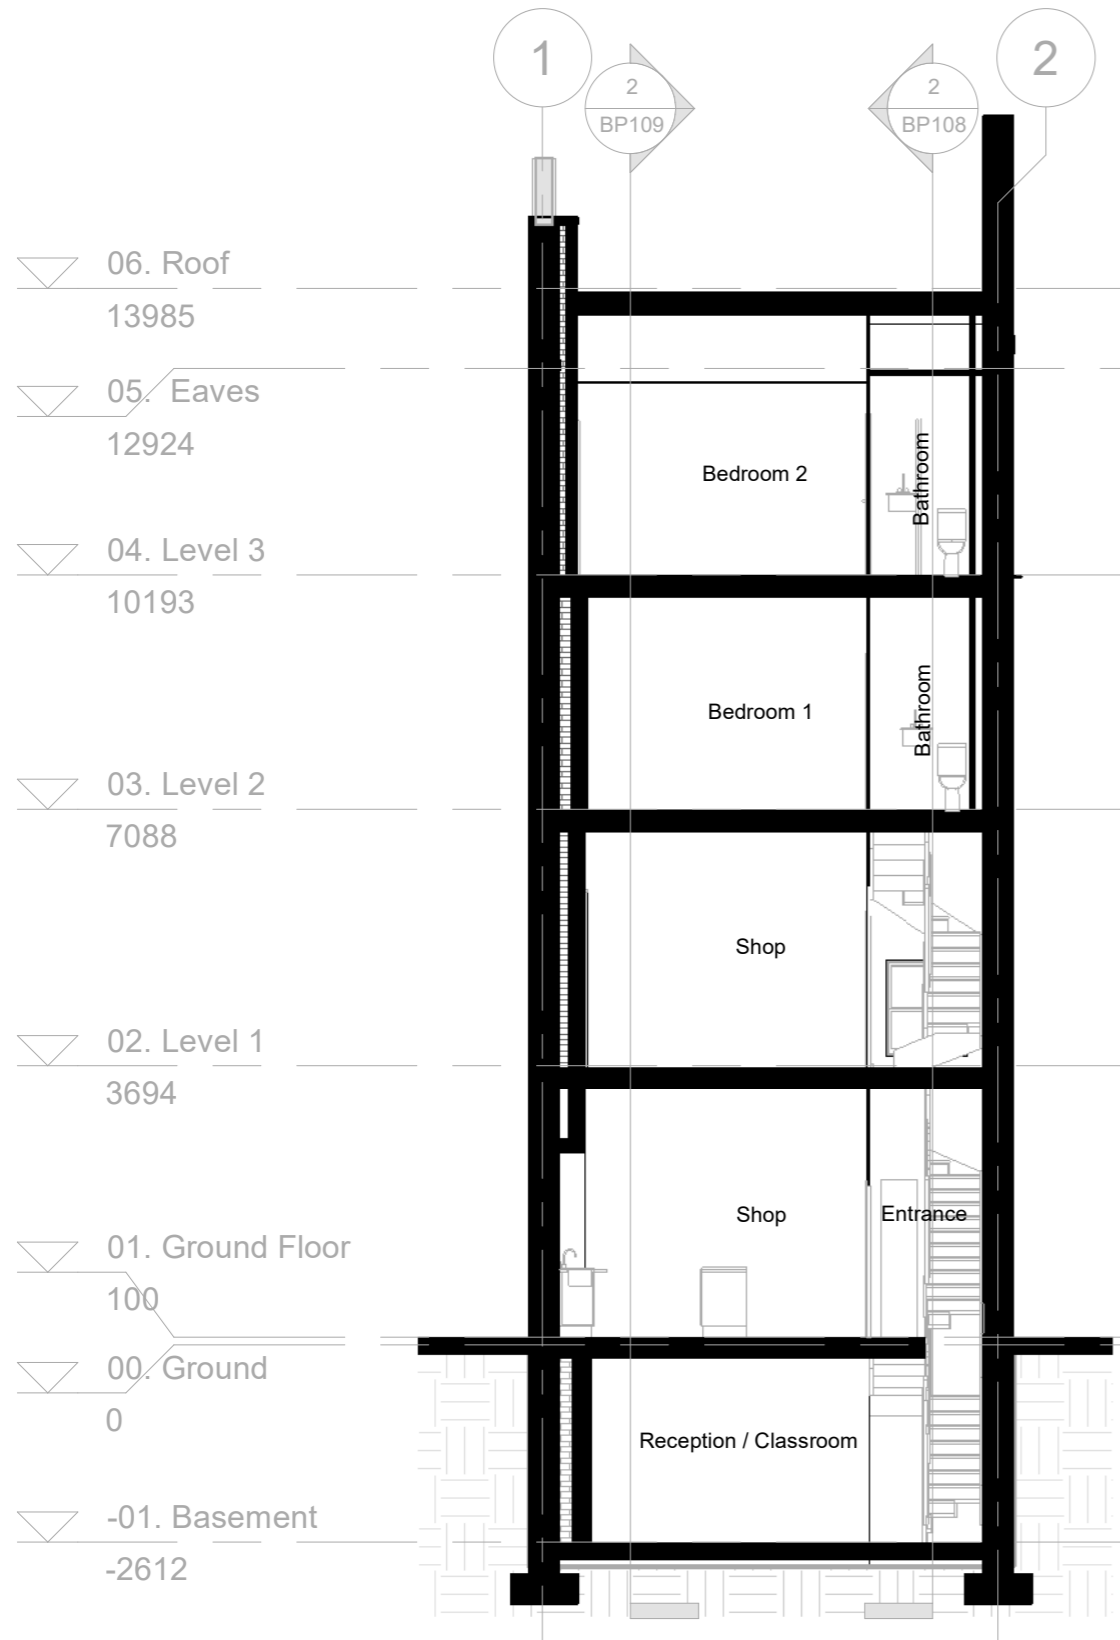

1 Longitudinal AA
1 : 100

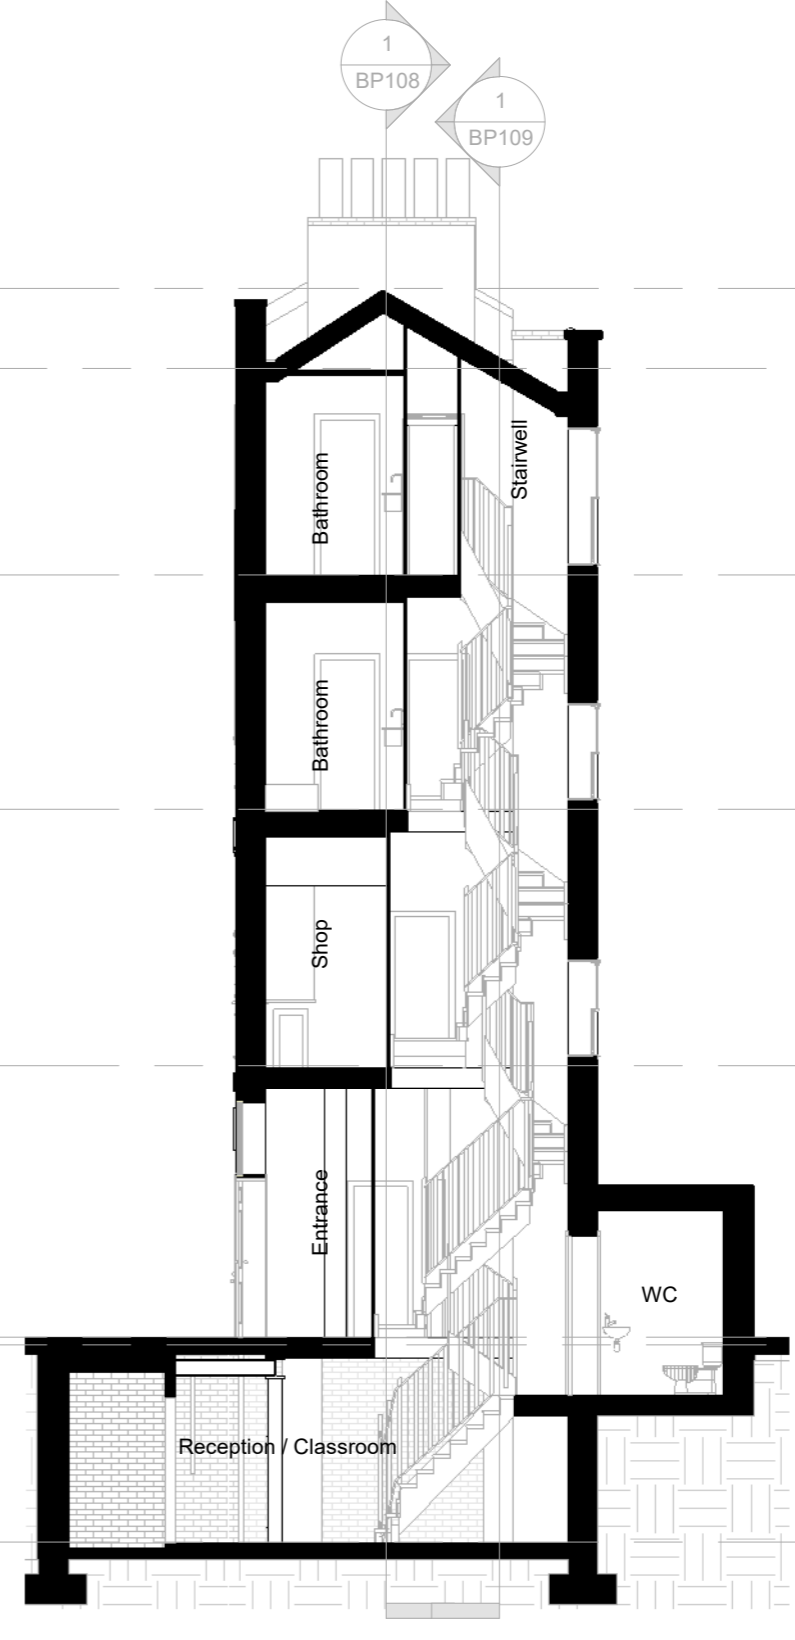

2 Cross AA
1 : 100



Drawing Number:
BP108

Issued for
Pre Application
Planning Application Approval
Building Control Approval
Tenders
Construction


Client
**Boyan Properties.
41 Whitfield Street, W1T 2AJ,
London.**

Title
Proposed Sections

Proposed

Project number 250110-BP1
Date Jan 2025
Drawn by RB
Checked by MB
Scale @ A3 1 : 100

No.	Description	Date

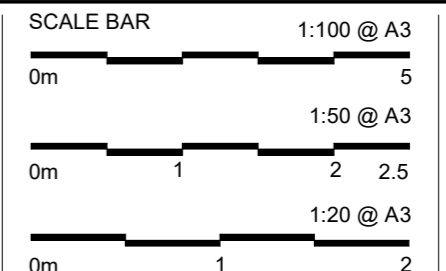


NOTES:

- MEGAPLAN LIMITED RETAIN COPYRIGHT OF DESIGN, SCHEME & OWNERSHIP OF DRAWINGS.
- DRAWINGS SHOULD BE READ IN CONJUNCTION WITH STRUCTURAL ENGINEER'S DRAWINGS.
- ANY OMISSION TO BE REPORTED TO AND CLARIFIED WITH CLIENT PRIOR TO COMMENCEMENT.
- VERIFY DIMENSIONS, LEVELS AND EXISTING STRUCTURE, ETC ON SITE PRIOR TO COMMENCEMENT.
- ALL WORKS TO COMPLY WITH CURRENT REGULATIONS, BRITISH STANDARDS ETC.
- PLEASE NOTE THAT BEFORE BUILDING WORK COMMENCES IT IS RESPONSIBILITY OF THE BUILDER OR OWNER TO SERVE PARTY WALL NOTICES TO ALL NEIGHBOURS.
- INITIAL DRAWINGS SUBMITTED TO BUILDING CONTROL ARE SUBJECT TO ADDITIONAL INFORMATION REQUIRED BY BUILDING CONTROL A-3/C, WHICH COULD HAVE SIGNIFICANT COST OR ADDITIONAL WORKS TO BE DONE ON SITE.
- ALL WORKS COMMENCED ON SITE PRIOR TO OBTAINING FULL PLANNING AND/OR BUILDING CONTROL APPROVAL WILL BE CARRIED OUT AT YOUR OWN RISK.



1 Longitudinal BB.
1 : 100

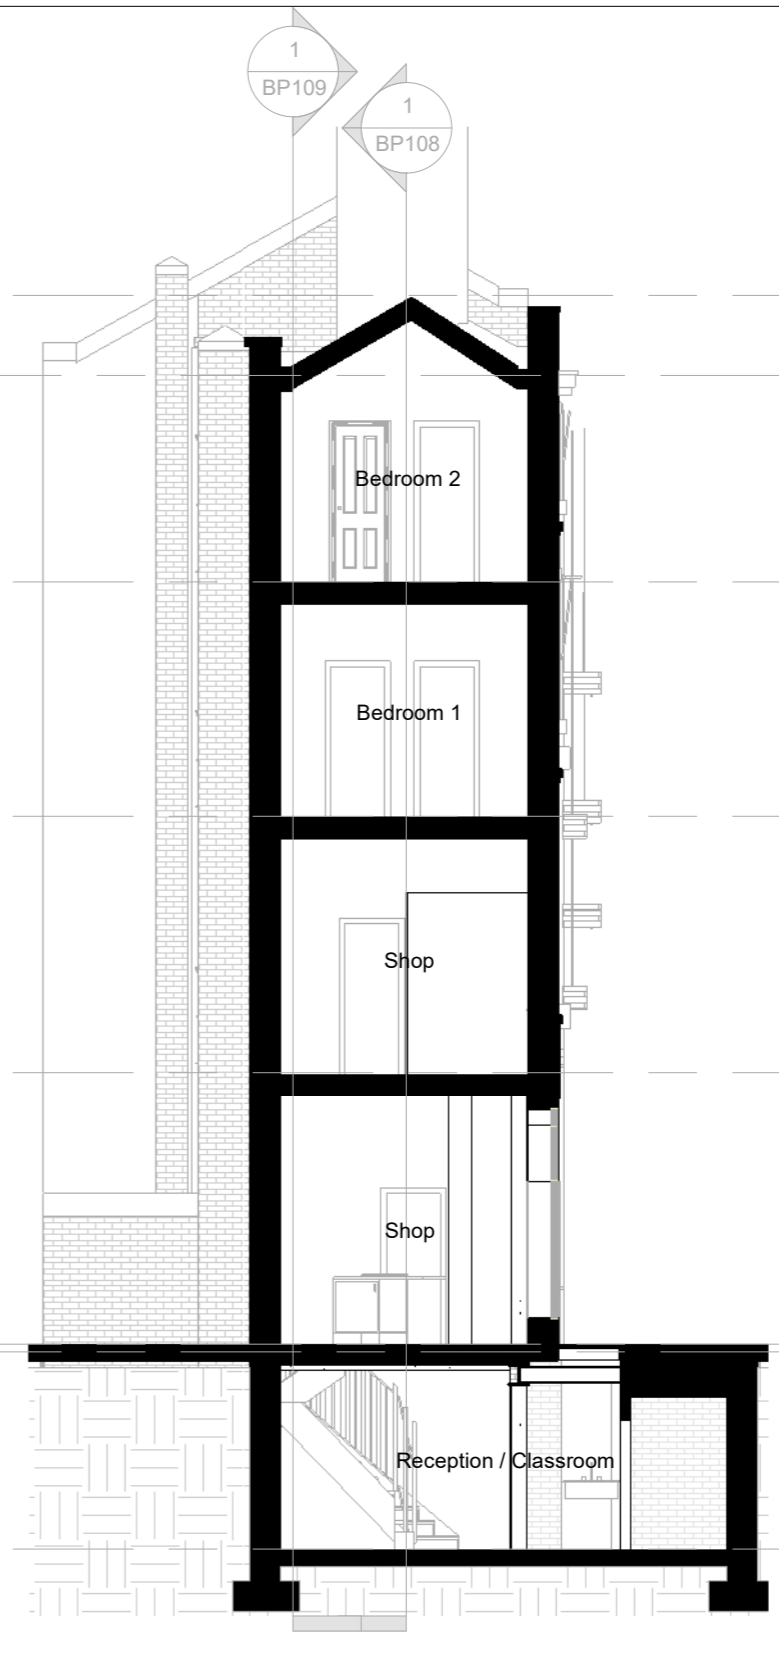

2 Cross BB.
1 : 100



Drawing Number:
BP109

Issued for
Pre Application
Planning Application Approval
Building Control Approval
Tenders
Construction


Client
**Boyan Properties.
41 Whitfield Street, W1T 2AJ,
London.**

Title
Proposed Sections

Proposed


Project number 250110-BP1
Date Jan 2025
Drawn by RB
Checked by MB
Scale @ A3 1 : 100

No.	Description	Date

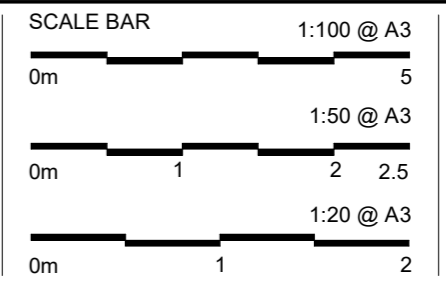






NOTES:

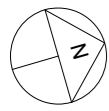- MEGAPLAN LIMITED RETAIN COPYRIGHT OF DESIGN, SCHEME & OWNERSHIP OF DRAWINGS.
- DRAWINGS SHOULD BE READ IN CONJUNCTION WITH STRUCTURAL ENGINEER'S DRAWINGS.
- ANY OMISSION TO BE REPORTED TO AND CLARIFIED WITH CLIENT PRIOR TO COMMENCEMENT.
- VERIFY DIMENSIONS, LEVELS AND EXISTING STRUCTURE, ETC ON SITE PRIOR TO COMMENCEMENT.
- ALL WORKS TO COMPLY WITH CURRENT REGULATIONS, BRITISH STANDARDS ETC.
- PLEASE NOTE THAT BEFORE BUILDING WORK COMMENCES IT IS RESPONSIBILITY OF THE BUILDER OR OWNER TO SERVE PARTY WALL NOTICES TO ALL NEIGHBOURS.
- INITIAL DRAWINGS SUBMITTED TO BUILDING CONTROL ARE SUBJECT TO ADDITIONAL INFORMATION REQUIRED BY BUILDING CONTROL A-3/C, WHICH COULD HAVE SIGNIFICANT COST OR ADDITIONAL WORKS TO BE DONE ON SITE.
- ALL WORKS COMMENCED ON SITE PRIOR TO OBTAINING FULL PLANNING AND/OR BUILDING CONTROL APPROVAL WILL BE CARRIED OUT AT YOUR OWN RISK.




Note: Print drawing in colour.

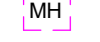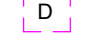-  Foul water
-  Surface water
-  Manhole
-  Drainage

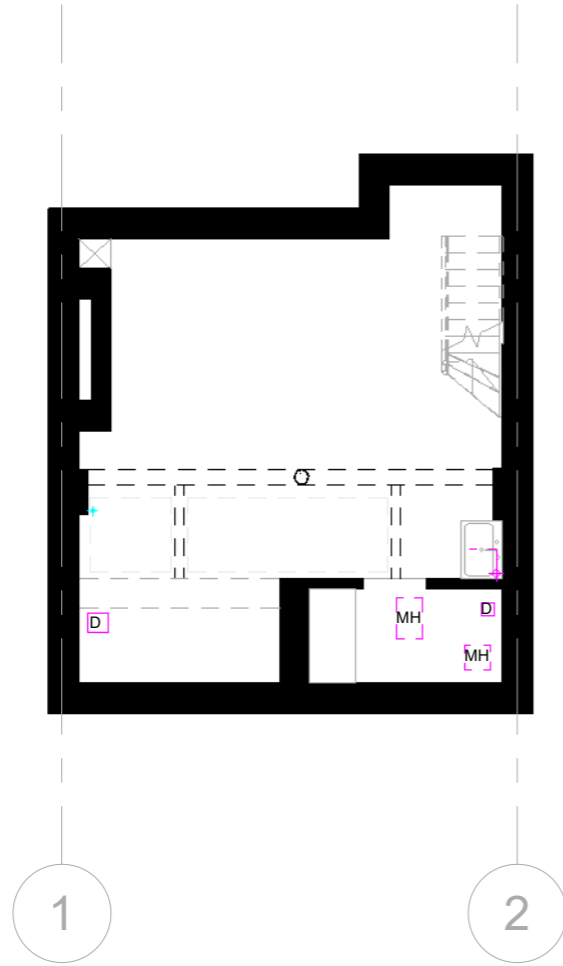

2 - Drainage Basement
1 : 100

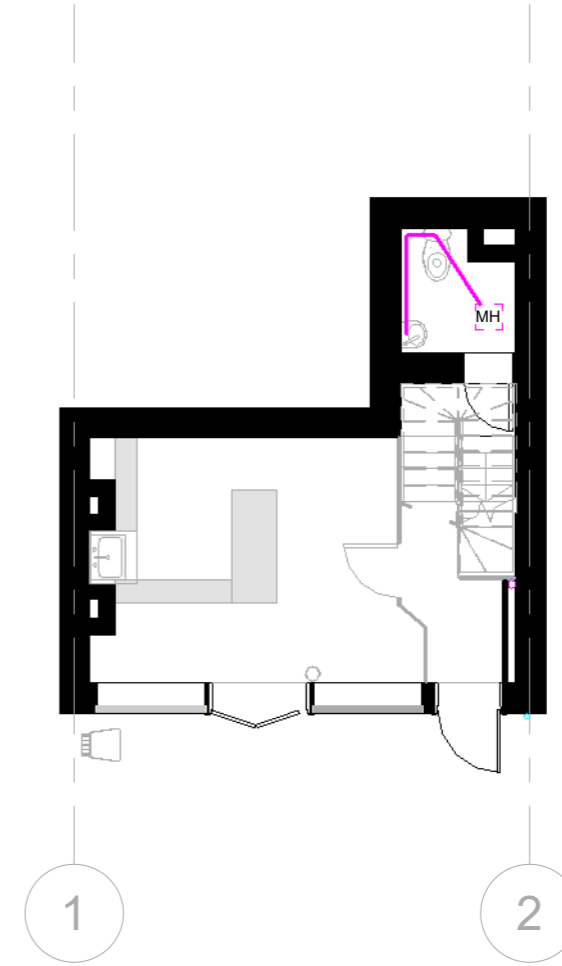

3 - Drainage Ground Floor
1 : 100



Drawing Number:
BP110

Issued for
Pre Application
Planning Application Approval
Building Control Approval
Tenders
Construction

Client
**Boyan Properties.
41 Whitfield Street, W1T 2AJ,
London.**

Title
Drainage

Proposed

Project number 250110-BP1
Date Jan 2025
Drawn by RB
Checked by MB
Scale @ A3 1 : 100





No.	Description	Date




NOTES:


- MEGAPLAN LIMITED RETAIN COPYRIGHT OF DESIGN, SCHEME & OWNERSHIP OF DRAWINGS.
- DRAWINGS SHOULD BE READ IN CONJUNCTION WITH STRUCTURAL ENGINEER'S DRAWINGS.
- ANY OMISSION TO BE REPORTED TO AND CLARIFIED WITH CLIENT PRIOR TO COMMENCEMENT.
- VERIFY DIMENSIONS, LEVELS AND EXISTING STRUCTURE, ETC ON SITE PRIOR TO COMMENCEMENT.
- ALL WORKS TO COMPLY WITH CURRENT REGULATIONS, BRITISH STANDARDS ETC.
- PLEASE NOTE THAT BEFORE BUILDING WORK COMMENCES IT IS RESPONSIBILITY OF THE BUILDER OR OWNER TO SERVE PARTY WALL NOTICES TO ALL NEIGHBOURS.
- INITIAL DRAWINGS SUBMITTED TO BUILDING CONTROL ARE SUBJECT TO ADDITIONAL INFORMATION REQUIRED BY BUILDING CONTROL AHSIC, WHICH COULD HAVE SIGNIFICANT COST OR ADDITIONAL WORKS TO BE DONE ON SITE.
- ALL WORKS COMMENCED ON SITE PRIOR TO OBTAINING FULL PLANNING AND/OR BUILDING CONTROL APPROVAL WILL BE CARRIED OUT AT YOUR OWN RISK.

Note: Print drawing in colour.

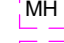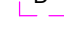-  Foul water
-  Surface water
-  Manhole
-  Drainage

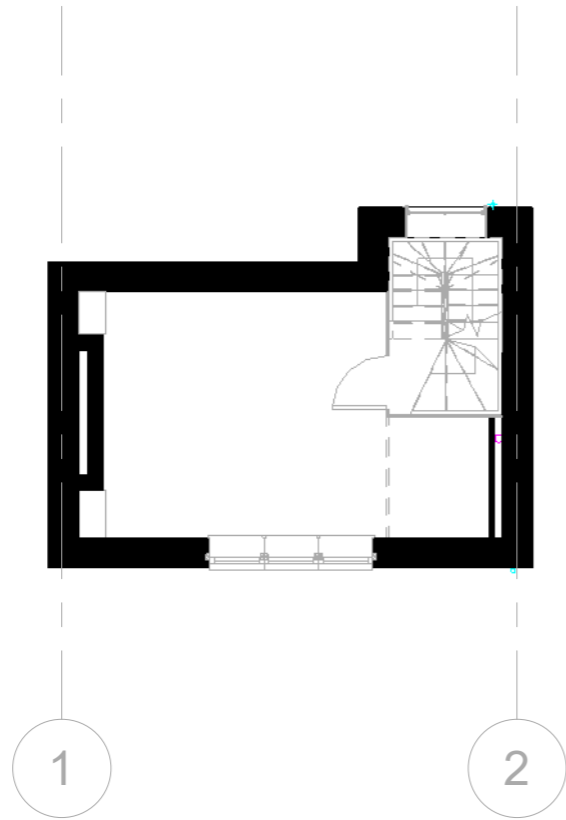

1 - Drainage Level 1
1 : 100

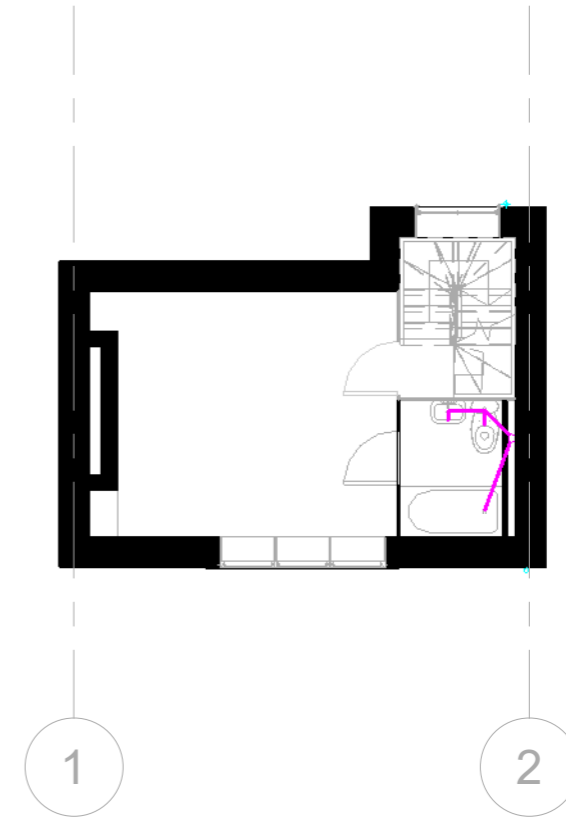

2 - Drainage Level 2
1 : 100



Drawing Number:
BP111

Issued for
Pre Application
Planning Application Approval
Building Control Approval
Tenders
Construction


Client
**Boyan Properties.
41 Whitfield Street, W1T 2AJ,
London.**

Title
Drainage

Proposed

Project number 250110-BP1
Date Jan 2025
Drawn by RB
Checked by MB
Scale @ A3 1 : 100

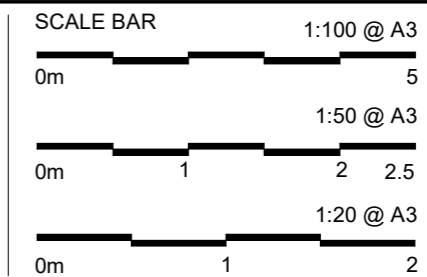



No.	Description	Date




NOTES:


- MEGAPLAN LIMITED RETAIN COPYRIGHT OF DESIGN, SCHEME & OWNERSHIP OF DRAWINGS.
- DRAWINGS SHOULD BE READ IN CONJUNCTION WITH STRUCTURAL ENGINEER'S DRAWINGS.
- ANY OMISSION TO BE REPORTED TO AND CLARIFIED WITH CLIENT PRIOR TO COMMENCEMENT.
- VERIFY DIMENSIONS, LEVELS AND EXISTING STRUCTURE, ETC ON SITE PRIOR TO COMMENCEMENT.
- ALL WORKS TO COMPLY WITH CURRENT REGULATIONS, BRITISH STANDARDS ETC.
- PLEASE NOTE THAT BEFORE BUILDING WORK COMMENCES IT IS RESPONSIBILITY OF THE BUILDER OR OWNER TO SERVE PARTY WALL NOTICES TO ALL NEIGHBOURS.
- INITIAL DRAWINGS SUBMITTED TO BUILDING CONTROL ARE SUBJECT TO ADDITIONAL INFORMATION REQUIRED BY BUILDING CONTROL AHSIC, WHICH COULD HAVE SIGNIFICANT COST OR ADDITIONAL WORKS TO BE DONE ON SITE.
- ALL WORKS COMMENCED ON SITE PRIOR TO OBTAINING FULL PLANNING AND/OR BUILDING CONTROL APPROVAL WILL BE CARRIED OUT AT YOUR OWN RISK.

Note: Print drawing in colour.

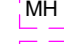-  Foul water
-  Surface water
-  Manhole
-  Drainage

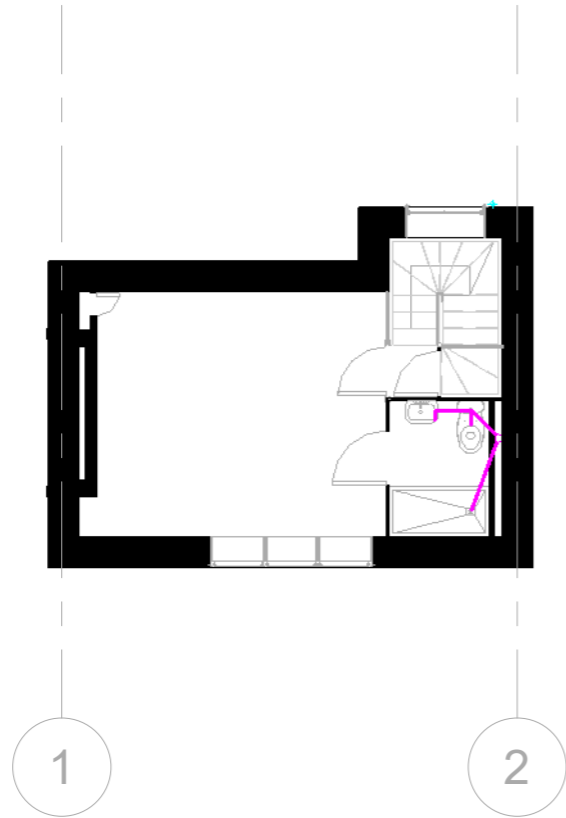

1 - Drainage Level 3
1 : 100

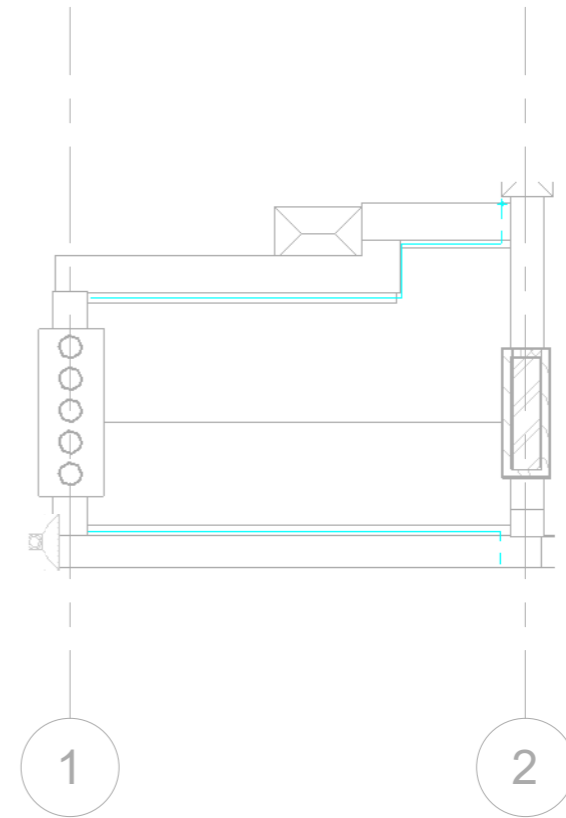

2 - Drainage Ridge
1 : 100



Drawing Number:
BP112

Issued for
Pre Application
Planning Application Approval
Building Control Approval
Tenders
Construction


Client
**Boyan Properties.
41 Whitfield Street, W1T 2AJ,
London.**

Title
Drainage

Proposed

Project number 250110-BP1
Date Jan 2025
Drawn by RB
Checked by MB
Scale @ A3 1 : 100

No.	Description	Date

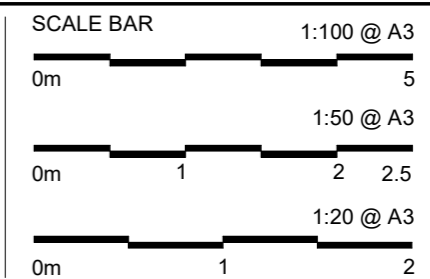

NOTES:

- MEGAPLAN LIMITED RETAIN COPYRIGHT OF DESIGN, SCHEME & OWNERSHIP OF DRAWINGS.
- DRAWINGS SHOULD BE READ IN CONJUNCTION WITH STRUCTURAL ENGINEER'S DRAWINGS.
- ANY OMISSION TO BE REPORTED TO AND CLARIFIED WITH CLIENT PRIOR TO COMMENCEMENT.
- VERIFY DIMENSIONS, LEVELS AND EXISTING STRUCTURE, ETC ON SITE PRIOR TO COMMENCEMENT.
- ALL WORKS TO COMPLY WITH CURRENT REGULATIONS, BRITISH STANDARDS ETC.
- PLEASE NOTE THAT BEFORE BUILDING WORK COMMENCES IT IS RESPONSIBILITY OF THE BUILDER OR OWNER TO SERVE PARTY WALL NOTICES TO ALL NEIGHBOURS.
- INITIAL DRAWINGS SUBMITTED TO BUILDING CONTROL ARE SUBJECT TO ADDITIONAL INFORMATION REQUIRED BY BUILDING CONTROL AHSIC, WHICH COULD HAVE SIGNIFICANT COST OR ADDITIONAL WORKS TO BE DONE ON SITE.
- ALL WORKS COMMENCED ON SITE PRIOR TO OBTAINING FULL PLANNING AND/OR BUILDING CONTROL APPROVAL WILL BE CARRIED OUT AT YOUR OWN RISK.

Old style crane
 Restore mouldings and motifs
 Old style crane
 Pallet planters
 Repainting and decorating like for like

Old style crane
 Windows restoration
 Old style crane
 Windows restoration
 Pallet planters
 Windows restoration
 Victorian-style non-illuminated signage
 Windows and doors restoration



1 View 1
 1:1




Drawing Number:
BP113
 Issued for
 Pre Application
 Planning Application Approval
 Building Control Approval
 Tenders
 Construction

Client
Boyan Properties.
41 Whitfield Street, W1T 2AJ,
London.
 Title
Proposed 3D

Proposed
 Project number 250110-BP1
 Date Jan 2025
 Drawn by RB
 Checked by MB
 Scale @ A3 1:1

No.	Description	Date

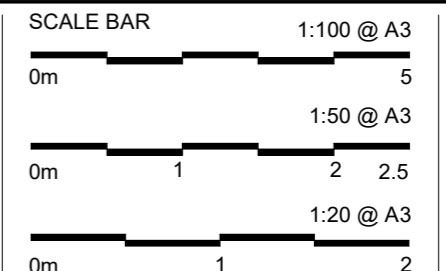

NOTES:
 © MEGAPLAN LIMITED RETAIN COPYRIGHT OF DESIGN, SCHEME & OWNERSHIP OF DRAWINGS.
 ☐ DRAWINGS SHOULD BE READ IN CONJUNCTION WITH STRUCTURAL ENGINEER'S DRAWINGS.
 ☐ ANY OMISSION TO BE REPORTED TO AND CLARIFIED WITH CLIENT PRIOR TO COMMENCEMENT.
 ☐ VERIFY DIMENSIONS, LEVELS AND EXISTING STRUCTURE, ETC ON SITE PRIOR TO COMMENCEMENT.
 ☐ ALL WORKS TO COMPLY WITH CURRENT REGULATIONS, BRITISH STANDARDS ETC.
 ☐ PLEASE NOTE THAT BEFORE BUILDING WORK COMMENCES IT IS RESPONSIBILITY OF THE BUILDER OR OWNER TO SERVE PARTY WALL NOTICES TO ALL NEIGHBOURS.
 ☐ INITIAL DRAWINGS SUBMITTED TO BUILDING CONTROL ARE SUBJECT TO ADDITIONAL INFORMATION REQUIRED BY BUILDING CONTROL AHSIC, WHICH COULD HAVE SIGNIFICANT COST OR ADDITIONAL WORKS TO BE DONE ON SITE.
 ☐ ALL WORKS COMMENCED ON SITE PRIOR TO OBTAINING FULL PLANNING AND/OR BUILDING CONTROL APPROVAL WILL BE CARRIED OUT AT YOUR OWN RISK.